

Flight Procedures Cover Page	Task Action: FLIGHT CHECK	Task Type: Textual DP	Estimated Chart Date: 05/16/2024	APWS Task ID: A9991DEB7E1E462698B042295888A8D6	APWS Project ID: F143B008E6BD426D967E20FB8D1F96AD
Procedure: TAKEOFF MINIMUMS AND OBSTACLE DP AMDT 2		Enroute: NO	Specialist: Johnsen, Daniel		Agreement Number:
Airport ID: KAMT			Airport City: WEST UNION		State: OH
Facility ID:	Facility Type:	Flight Inspection Remark Type: New FC Slot			
Procedure Comments: Major amendment using active data for KAMT airport and runways. Cancels NOTAM FDC 2/5959. Contact Allan Will, AJV-A423, (405) 954-6103. QUALITY 23 CHECKED					

FIPC BASIC FORM									
PROCEDURE: TAKEOFF MINIMUMS AND OBSTACLE DP AMDT 2				AIRPORT NAME: ALEXANDER SALAMON		AIRPORT ID: KAMT		SPECIAL CONTROL NO: BP-02-241-24	
FAC ID: KAMT			CITY: WEST UNION			ST: OH		ORIG CHART DATE: 05/16/2024	
DFL TYPE: PROC/T		THIRD PARTY: ☐ YES		EST. TIME ON SITE: 0.4	REIMB. NUMBER:		PTS TASK ID: A9991DEB7E1E462698B042295888A8D6		
PREFLIGHT NOTES									
REVIEWER:						DATE:			
COMMENTS:						CHECK ONE: ☐ FLT CK REQ ☐ NFCR ☐ REJECT			
								YES	NO
						CPV COMPLETE?		X	
PROCEDURE RESULTS									
INSPECTION DATE: 03/27/2024		CREW #: VN528	N #: N79	INSTRUMENT PROCEDURE STATUS: ☒ SAT ☐ SAT W/CHANGES ☐ UNSAT			ARINC CODING: ☐ SAT ☐ SAT/GOLD ☐ UNSAT		
FLIGHT INSPECTOR SIGNATURE: davin c o'brien @ 03/27/2024 17:59				PRINTED NAME: OBRIEN, DAVIN CHRISTOPHER				NOTAM INITIATED? ☐ YES ☒ NO	
FLIGHT INSPECTOR REMARKS:									
IN-FLIGHT OBSTACLE REPORT									
OBSTRUCTION ID #:		COORDINATES OR LOCATION:		GNSS ALTITUDE (MSL):		BAROMETRIC ALTITUDE (MSL):		HEIGHT ABOVE GROUND LEVEL:	



TAKEOFF MINIMUMS, (OBSTACLE) DEPARTURE PROCEDURES, AND DIVERSE VECTOR AREA (RADAR VECTORS)



WASHINGTON COURT HOUSE, OH

FAYETTE COUNTY (I23)

TAKEOFF MINIMUMS AND (OBSTACLE) DEPARTURE PROCEDURES

AMDT 2 20DEC07 (07354) (FAA)

TAKEOFF MINIMUMS:

Rwy 5, 300-1¼ or std. w/ min. climb of 268' per NM to 1400.

TAKEOFF OBSTACLE NOTES:

Rwy 5, train on railroad tracks 384' from DER, 243' right of centerline, 23' AGL/997' MSL.

Terrain 81' from DER, 184' left of centerline, 0' AGL/978' MSL.

Silo 8848' from DER, 772' right of centerline, 238' AGL/1213' MSL.

Rwy 23, train on railroad tracks 509' from DER, 257' left of centerline, 23' AGL/1003' MSL.

WAUSEON, OH

FULTON COUNTY (USE)

TAKEOFF MINIMUMS AND (OBSTACLE) DEPARTURE PROCEDURES

AMDT 1A 17AUG17 (17229) (FAA)

TAKEOFF MINIMUMS:

Rwys 18, 36, NA - Environmental.

Rwys 9, 27, 300-1.

TAKEOFF OBSTACLE NOTES:

Rwy 9, antenna, building beginning 1137' from DER, 637' left of centerline, up to 808' MSL.

Trees beginning 1309' from DER, 414' right of centerline, up to 840' MSL.

Trees beginning 1371' from DER, 562' right of centerline, up to 80' AGL/848' MSL.

Tree 1455' from DER, 543' right of centerline, 83' AGL/850' MSL.

Trees beginning 1569' from DER, 635' right of centerline, up to 90' AGL/854' MSL.

Trees beginning 2161' from DER, 4' left of centerline, up to 111' AGL/876' MSL.

Rwy 27, building 11' from DER, 460' left of centerline, 799' MSL.

Pole 26' from DER, 487' left of centerline, 808' MSL.

Antenna, building, road, tree, flagpole, tk, pole beginning 88' from DER, 47' left of centerline, up to 45' AGL/824' MSL.

Trees beginning 3976' from DER, 170' left of centerline, up to 889' MSL.

WAVERLY, OH

PIKE COUNTY (EOP)

TAKEOFF MINIMUMS AND (OBSTACLE) DEPARTURE PROCEDURES

AMDT 1 05FEB15 (15036) (FAA)

TAKEOFF OBSTACLE NOTES:

Rwy 7, REILs 39' from DER, 78' left and 75' right of centerline, 2' AGL/663' MSL.

Fence at DER, 434' right of centerline, 6' AGL/668' MSL.

Fence beginning 88' from DER, 462' left of centerline, 9' AGL/671' MSL.

Buildings beginning 602' from DER, 437' right of centerline, up to 21' AGL/680' MSL.

Trees beginning 237' from DER, 162' left of centerline, up to 100' AGL/752' MSL.

Trees beginning 95' from DER, 286' right of centerline, up to 100' AGL/736' MSL.

Rwy 25, REILs 40' from DER, 79' left and 78' right of centerline, 2' AGL/662' MSL.

Antenna, poles, and vehicle on road beginning 55' from DER, 223' left of centerline, up to 46' AGL/705' MSL.

Trees, poles, fence, and vehicle on road beginning 79' from DER, 200' right of centerline, up to 100' AGL/739' MSL.

Vehicles on road beginning 487' from DER, crossing centerline, up to 15' AGL/674' MSL.

Trees beginning 666' from DER, 444' right of centerline, up to 100' AGL/726' MSL.

Trees beginning 596' from DER, 267' left of centerline, up to 100' AGL/728' MSL.

Trees beginning 1422' from DER, crossing centerline, up to 115' AGL/769' MSL.

WEST UNION, OH

ALEXANDER SALAMON (AMT)

OLD

TAKEOFF MINIMUMS AND (OBSTACLE) DEPARTURE PROCEDURES

AMDT 1 13DEC90 (90347) (FAA)

TAKEOFF MINIMUMS:

Rwys 5, 23, 300-1.

DEPARTURE PROCEDURE:

Rwys 5, 23, climb straight ahead to 1700 before turning west.

07 SEP 2023 to 05 OCT 2023

07 SEP 2023 to 05 OCT 2023



TAKEOFF MINIMUMS, (OBSTACLE) DEPARTURE PROCEDURES, AND DIVERSE VECTOR AREA (RADAR VECTORS)




ALEXANDER SALAMON (KAMT)
WEST UNION, OH
ODP, A2
RWY 5
SCALE 1:500,000

CEILING & VISIBILITY
1101 MSL TREE

LOW CLOSE-IN OBSTACLES
SEE 8260-15A

CG & CGTA
1055 MSL TREE

NOTICE
FOR REASONS OF NATIONAL SECURITY
PILOTS ARE REQUESTED TO AVOID FLIGHT
AT AND BELOW 2500 MSL IN THIS AREA

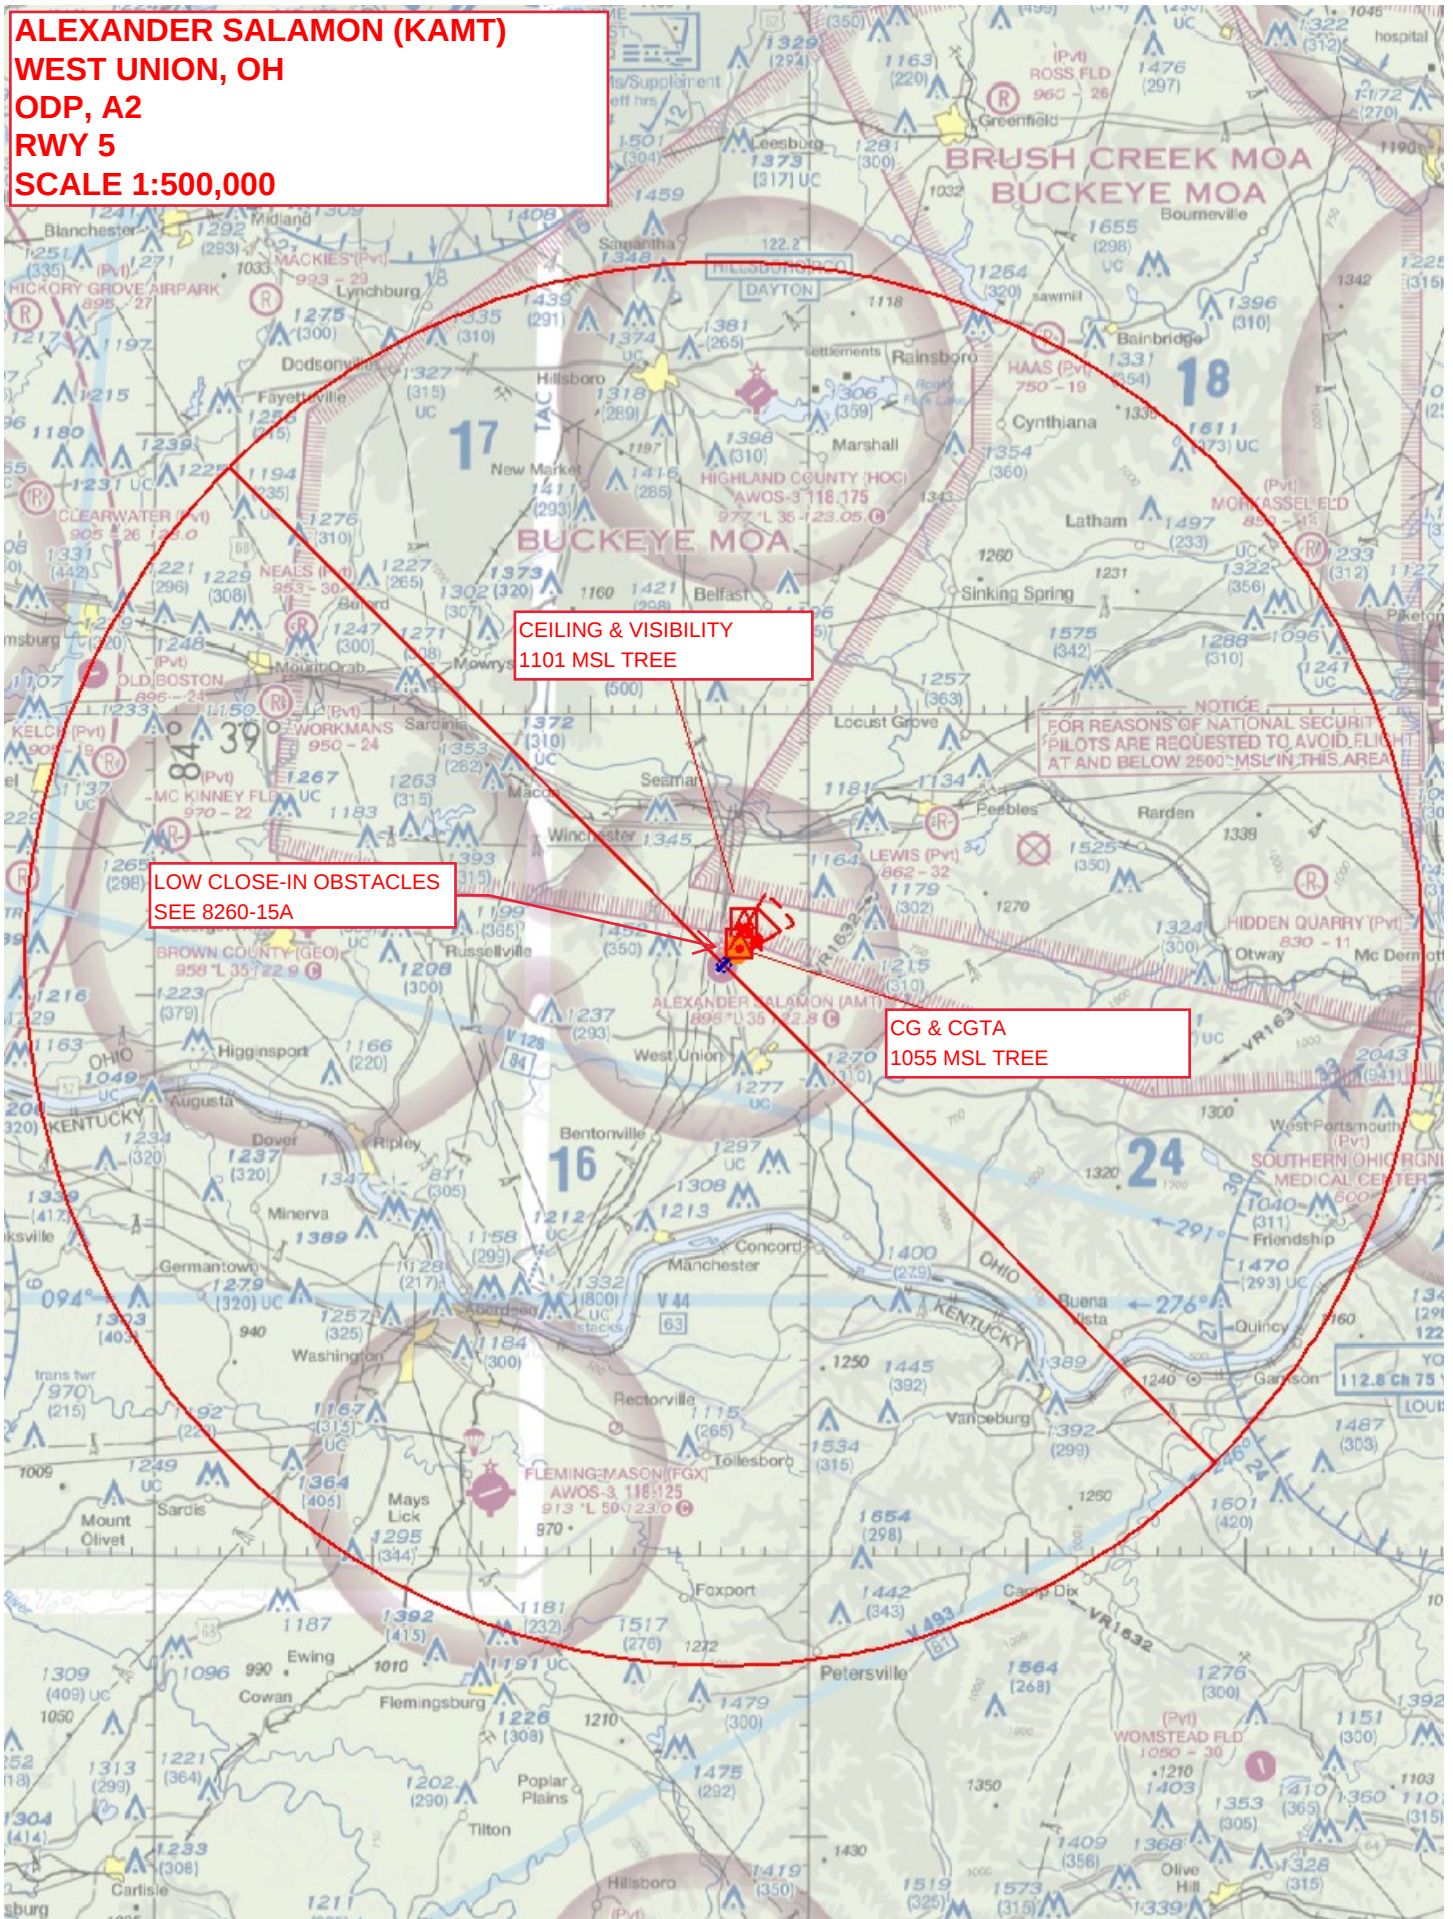


ALEXANDER SALAMON (KAMT)
WEST UNION, OH
ODP, A2
RWY 23
SCALE 1:500,000

OBSTACLE MANDATING ROUTE DEVELOPMENT

CEILING & VISIBILITY
1166 MSL TREE

LOW CLOSE-IN OBSTACLES
SEE 8260-15A

ALEXANDER SALAMON (KAMT)
WEST UNION, OH
ODP, A2
RWY 5
SCALE 1:100,000

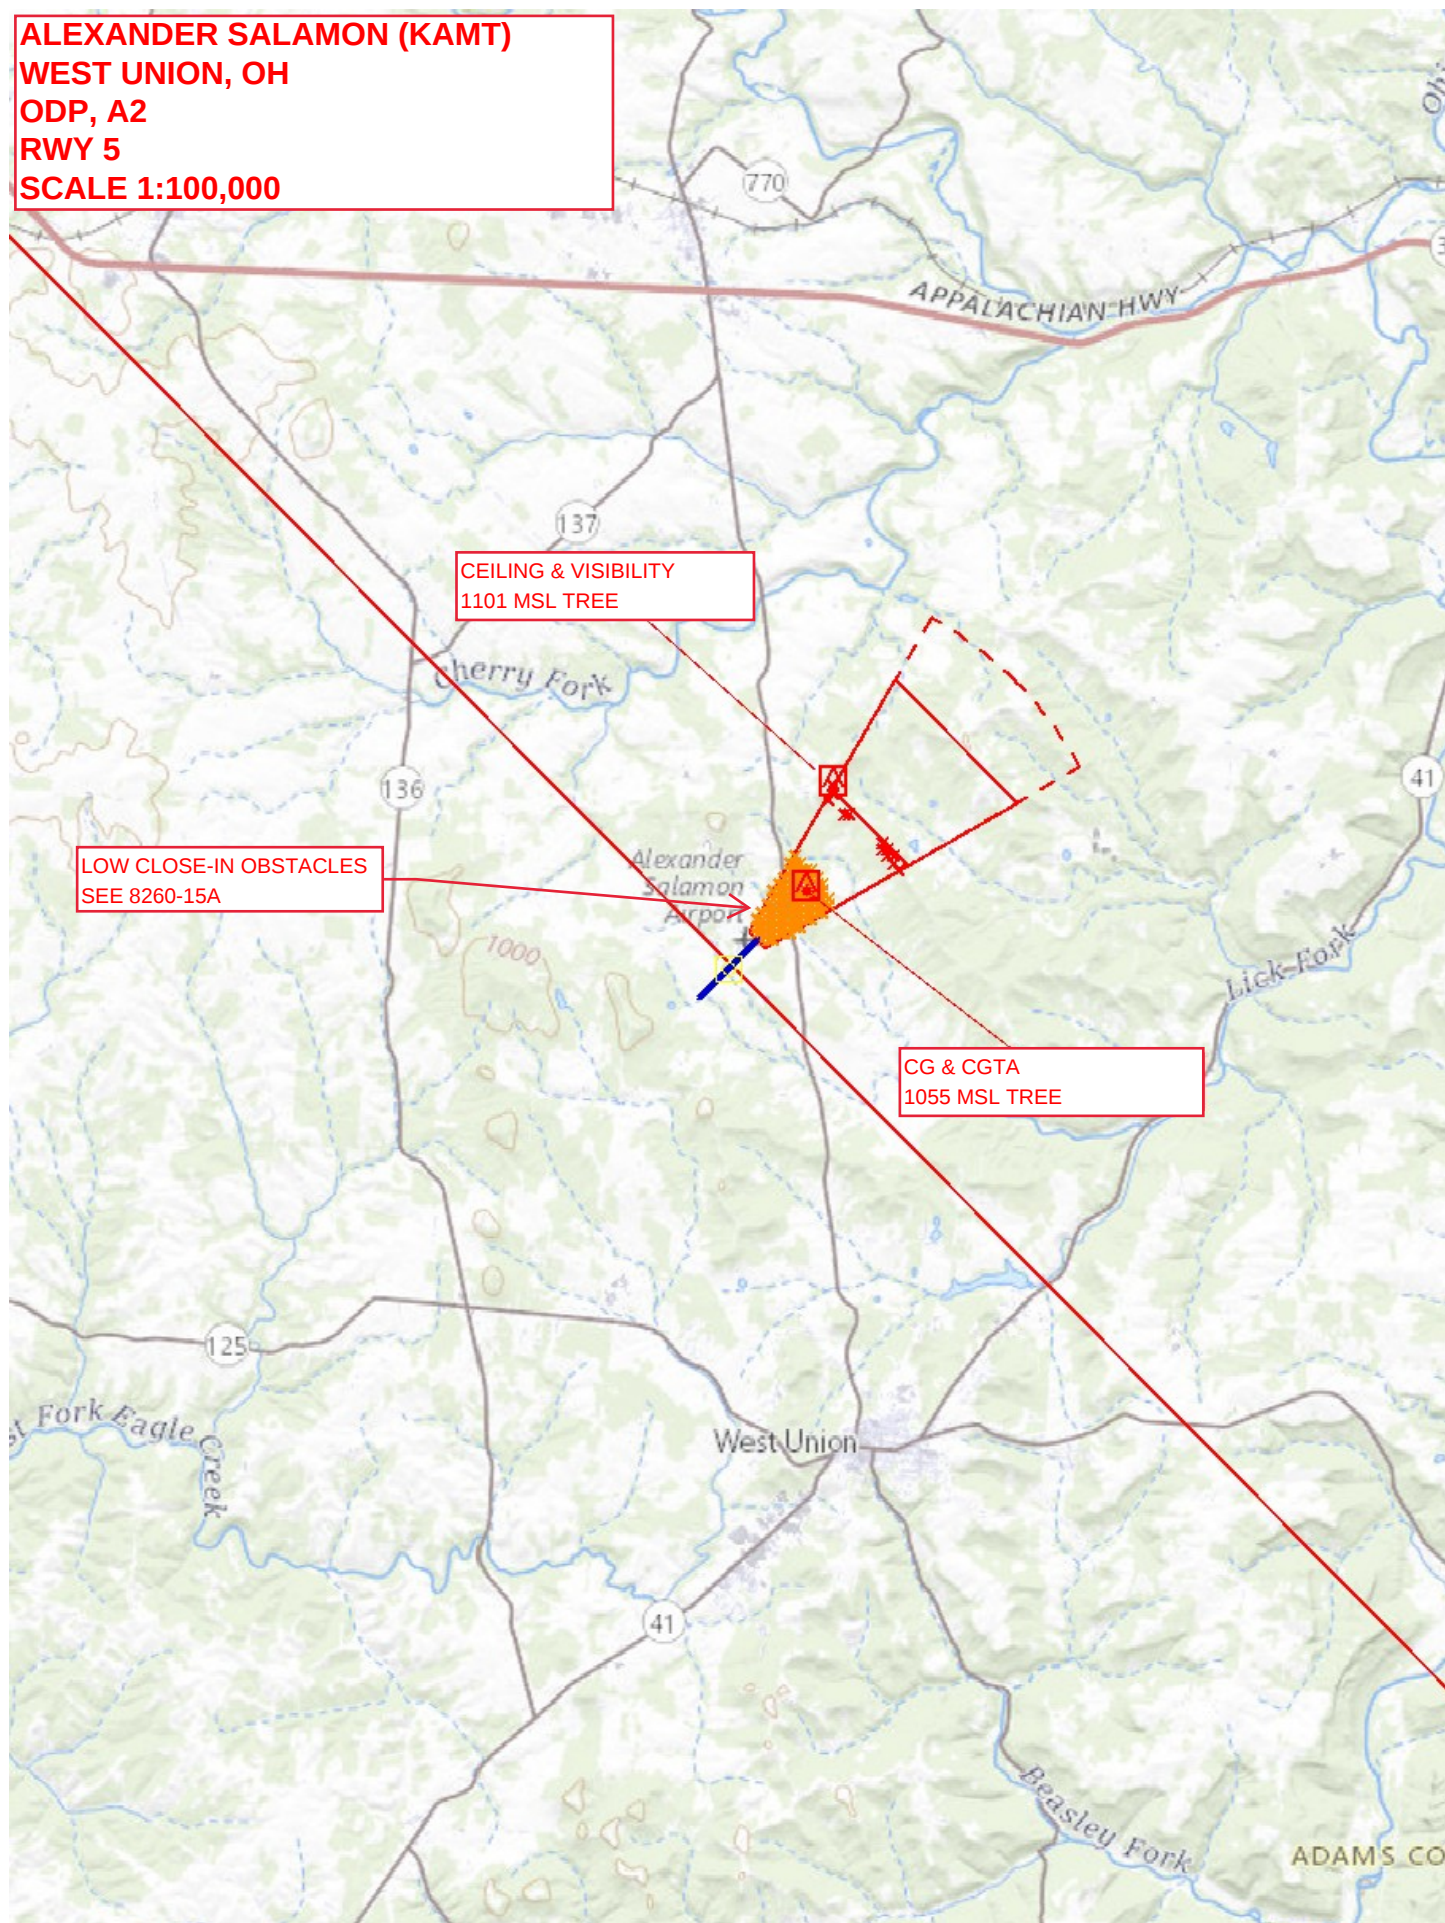

ALEXANDER SALAMON (KAMT)
WEST UNION, OH
ODP, A2
RWY 23
SCALE 1:100,000

OBSTACLE MANDATING ROUTE DEVELOPMENT
1452 MSL TOWER (39-001316)

CEILING & VISIBILITY
1166 MSL TREE

LOW CLOSE-IN OBSTACLES
SEE 8260-15A

