


Approach Surface Obstructions			
No.	Object	Top EL. (MSL)	Penetration / Residual
W1	Water	632.9	-81.2 N/A
W2	Water	633.2	-81.7 N/A
W3	Water	633.3	-107.2 N/A

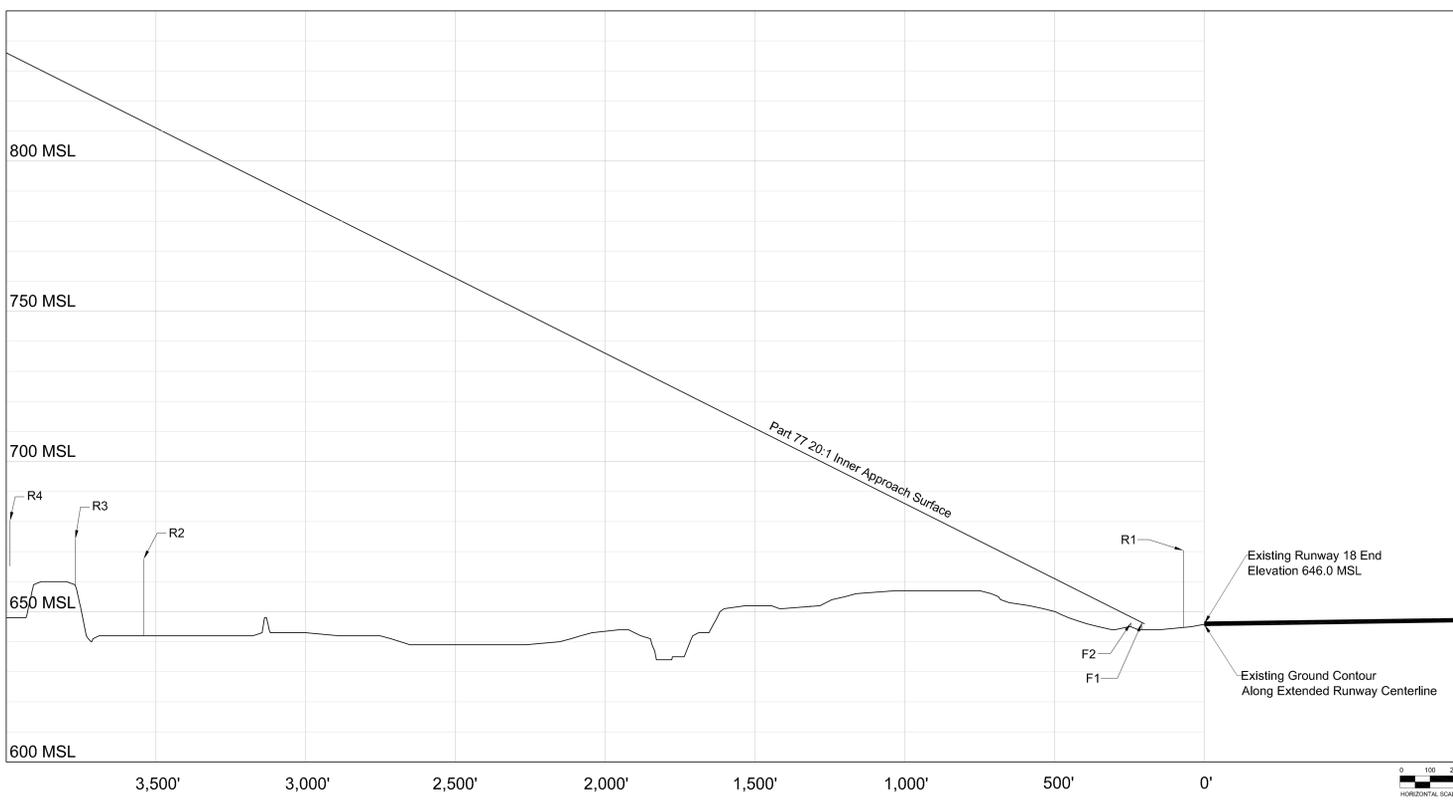

Approach Surface Obstructions			
No.	Object	Top EL. (MSL)	Penetration / Residual
F1	Fence	646.3	-1.9 N/A
F2	Fence	646.3	-0.1 N/A
R1	Hard Road	674.6	Primary Surface -145.6 N/A
R2	Road	667.5	-145.6 N/A
R3	Road	674.2	-150.3 N/A
R4	Road	688.2	-155.1 N/A

Drawing: Z:\Chicago\ORD\OMP\ALP-DrawingSet\FINAL\43-18-Obstructions.dwg/Layout: 18\_Oct06\_2003\_9:45pm