


TYPE E JOINT
AT THE END OF EACH DAY'S
PAVING AS NEEDED

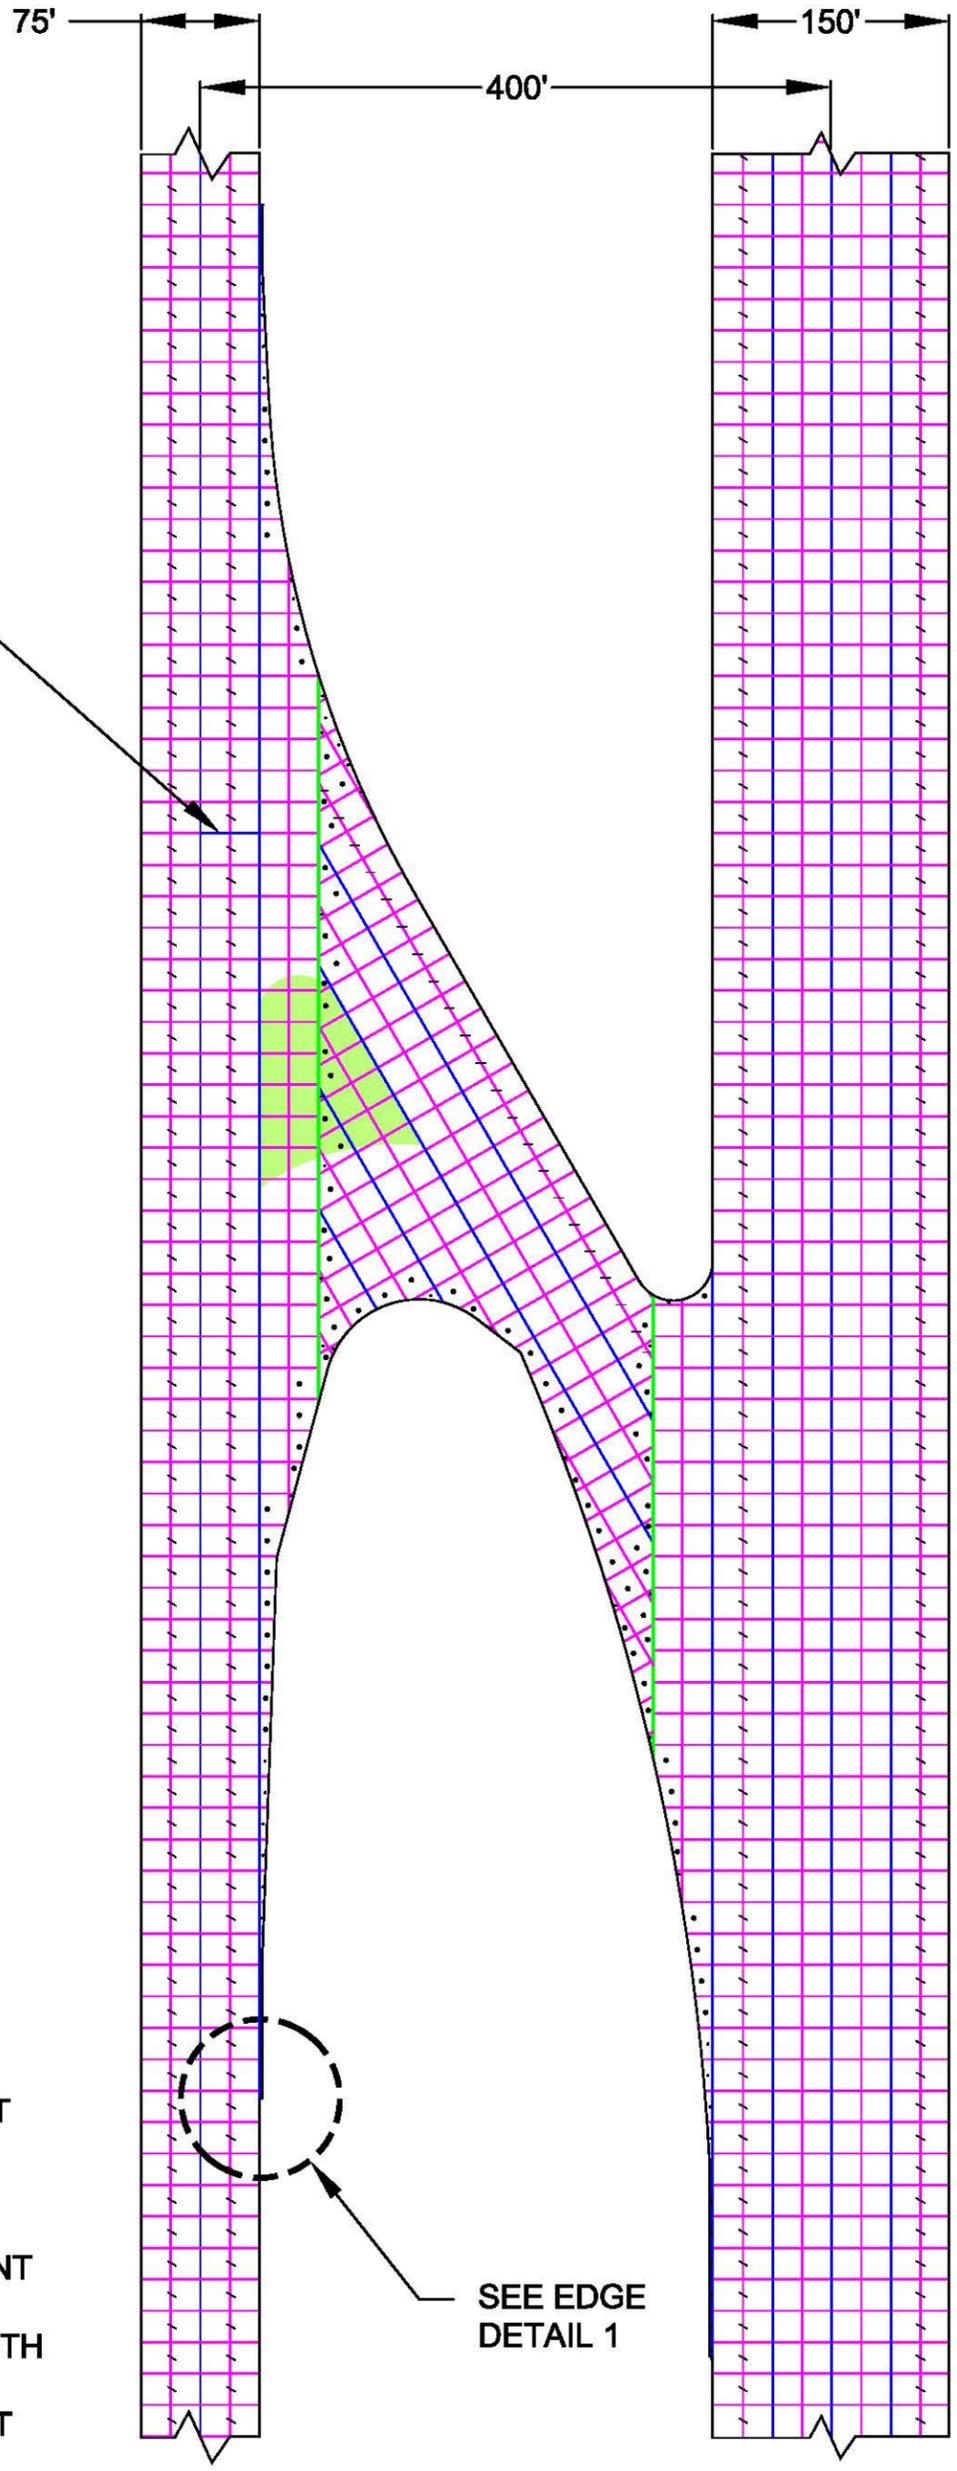

LEGEND:

-  TYPE A ISOLATION JOINT
-  TYPE B HINGED OR TYPE C DOWELED CONTRACTION JOINT
-  TYPE C DOWELED CONTRACTION JOINT
-  TYPE D DUMMY CONTRACTION JOINT
-  TYPE E DOWELED CONSTRUCTION JOINT
-  EMBEDDED STEEL 0.05 PERCENT IN BOTH DIRECTIONS WHEN LENGTH-TO-WIDTH RATIO EXCEEDS 1.25 OR IN SLABS THAT ARE NOT RECTANGULAR