

Flight Procedures Cover Page	Task Action: FLIGHT CHECK	Task Type: IAP	Estimated Chart Date: 04/17/2025	APWS Task ID: 029DD6D0DD3045ADA3EEBD17350B9C23	APWS Project ID: E783122AF59A49578101E31ECD84C3A4
Procedure: RNAV (GPS) RWY 36 AMDT 2		Enroute: NO	Specialist: Ferreira, Giorgia		Agreement Number:
Airport ID: KTYQ			Airport City: INDIANAPOLIS		State: IN
Facility ID:	Facility Type:	Flight Inspection Remark Type: New FC Slot			
Procedure Comments: POC: JOHN BORDY 405 954 0980 QUALITY 41 CHECKED QUALITY 34 CHECKED					

FIPC BASIC FORM						
PROCEDURE: RNAV (GPS) RWY 36 AMDT 2			AIRPORT NAME: INDIANAPOLIS EXEC		AIRPORT ID: KTYQ	SPECIAL CONTROL NO: BG-12-256-24
FAC ID: KTYQ36.02		CITY: INDIANAPOLIS			ST: IN	ORIG CHART DATE: 04/17/2025
DFL TYPE: PROC/S	THIRD PARTY: ☐ YES	EST. TIME ON SITE: 0.4	REIMB. NUMBER:	PTS TASK ID: 029DD6D0DD3045ADA3EEBD17350B9C23		
PREFLIGHT NOTES						
REVIEWER: scott wiebe					DATE: 02/23/2025	
COMMENTS:					CHECK ONE:	
					☒ FLT CK REQ ☐ NFCR ☐ REJECT	
						YES
					CPV COMPLETE?	
					X	
PROCEDURE RESULTS						
INSPECTION DATE: 02/23/2025	CREW #: VN219	N #: N79	INSTRUMENT PROCEDURE STATUS: ☒ SAT ☐ SAT W/CHANGES ☐ UNSAT		ARINC CODING: ☒ SAT ☐ SAT/GOLD ☐ UNSAT	
FLIGHT INSPECTOR SIGNATURE: scott wiebe @ 02/23/2025 15:45			PRINTED NAME: WIEBE, GREGORY SCOTT			NOTAM INITIATED? ☐ YES ☒ NO
FLIGHT INSPECTOR REMARKS:						
IN-FLIGHT OBSTACLE REPORT						
OBSTRUCTION ID #:	COORDINATES OR LOCATION:	GNSS ALTITUDE (MSL):	BAROMETRIC ALTITUDE (MSL):	HEIGHT ABOVE GROUND LEVEL:		

FIPC BASIC FORM							
PROCEDURE: RNAV (GPS) RWY 36 AMDT 2			AIRPORT NAME: INDIANAPOLIS EXEC		AIRPORT ID: KTYQ	SPECIAL CONTROL NO: BG-12-256-24	
FAC ID: KTYQ36.02		CITY: INDIANAPOLIS			ST: IN	ORIG CHART DATE: 04/17/2025	
DFL TYPE: PROC/S	THIRD PARTY: ☐ YES	EST. TIME ON SITE: 0.4	REIMB. NUMBER:		PTS TASK ID: 029DD6D0DD3045ADA3EEBD17350B9C23		
PREFLIGHT NOTES							
REVIEWER: scott wiebe					DATE: 02/03/2025		
COMMENTS:					CHECK ONE:		
					☐ FLT CK REQ ☐ NFCR ☒ REJECT		
							YES
					CPV COMPLETE?		X
PROCEDURE RESULTS							
INSPECTION DATE: 02/04/2025		CREW #: VN219	N #:	INSTRUMENT PROCEDURE STATUS: ☐ SAT ☐ SAT W/CHANGES ☒ UNSAT		ARINC CODING: ☐ SAT ☐ SAT/GOLD ☐ UNSAT	
FLIGHT INSPECTOR SIGNATURE: scott wiebe @ 02/03/2025 18:33			PRINTED NAME: WIEBE, GREGORY SCOTT				NOTAM INITIATED? ☐ YES ☒ NO
FLIGHT INSPECTOR REMARKS: Rejected. HIRL not commissioned as required per 8200.1. Questions to Mission Tech Support 405-954-1234.							
IN-FLIGHT OBSTACLE REPORT							
OBSTRUCTION ID #:	COORDINATES OR LOCATION:		GNSS ALTITUDE (MSL):		BAROMETRIC ALTITUDE (MSL):		HEIGHT ABOVE GROUND LEVEL:

WAAS
CH 53599
W36A

APP CRS
002°

Rwy Idg 7000
TDZE 922
Apt Elev 922

OLD



RNAV (GPS) RWY 36
INDIANAPOLIS EXEC (TYQ)

RNP APCH - GPS.


Rwy 36 helicopter visibility reduction below ¾ SM NA. For uncompensated Baro-VNAV systems, LNAV/VNAV NA below -16°C or above 54°C.

MISSED APPROACH: Climb to 3000 direct SICLE and hold.

AWOS-3PT 120.725	INDIANAPOLIS APP CON 124.65 127.15 317.8	CLNC DEL 118.175	UNICOM 123.05 (CTAF)
---------------------	---	---------------------	-------------------------

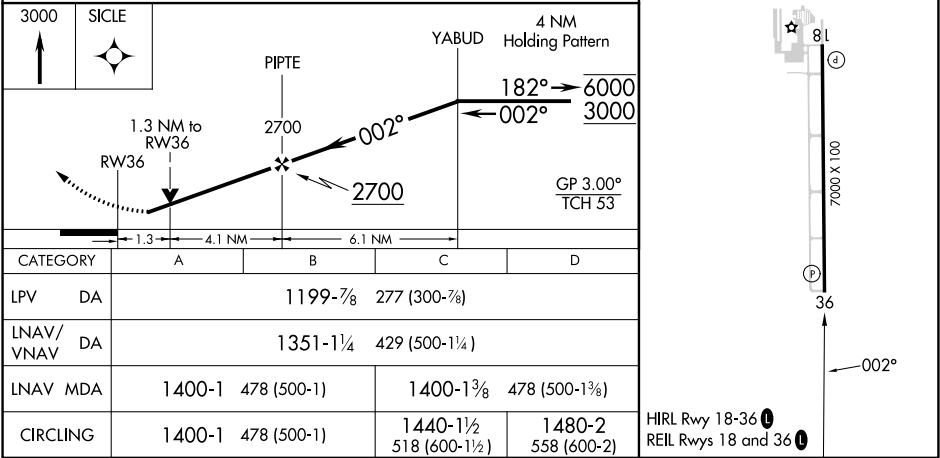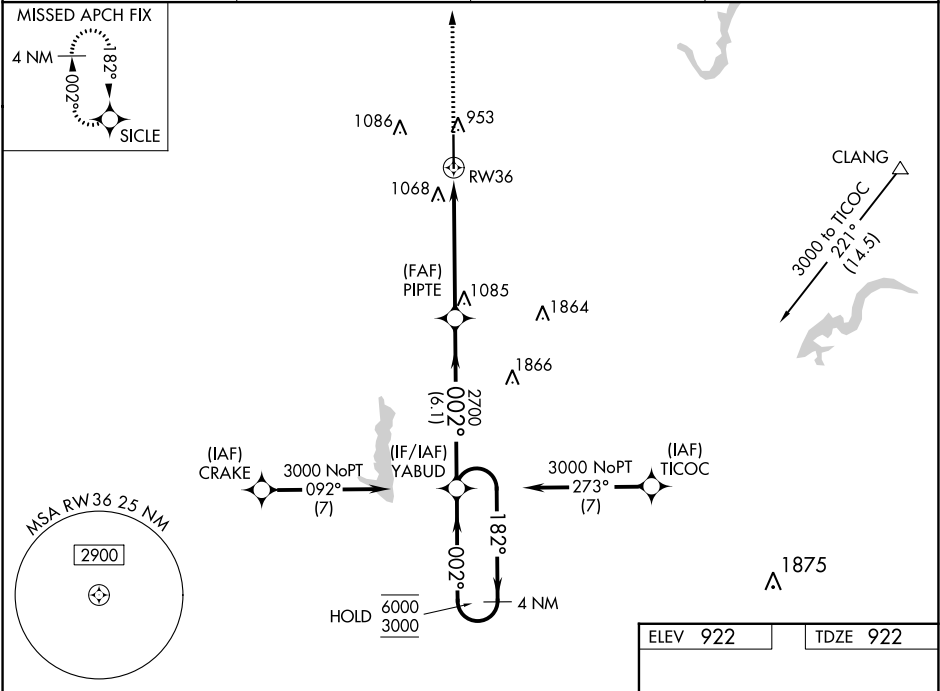

AIRPORT ID: KTYQ
AIRPORT NAME: INDIANAPOLIS
EXEC
CITY: INDIANAPOLIS
STATE: IN
PROC ID: RNAV (GPS) RWY 36
AMDT #: 2
SCALE: 1:500,000

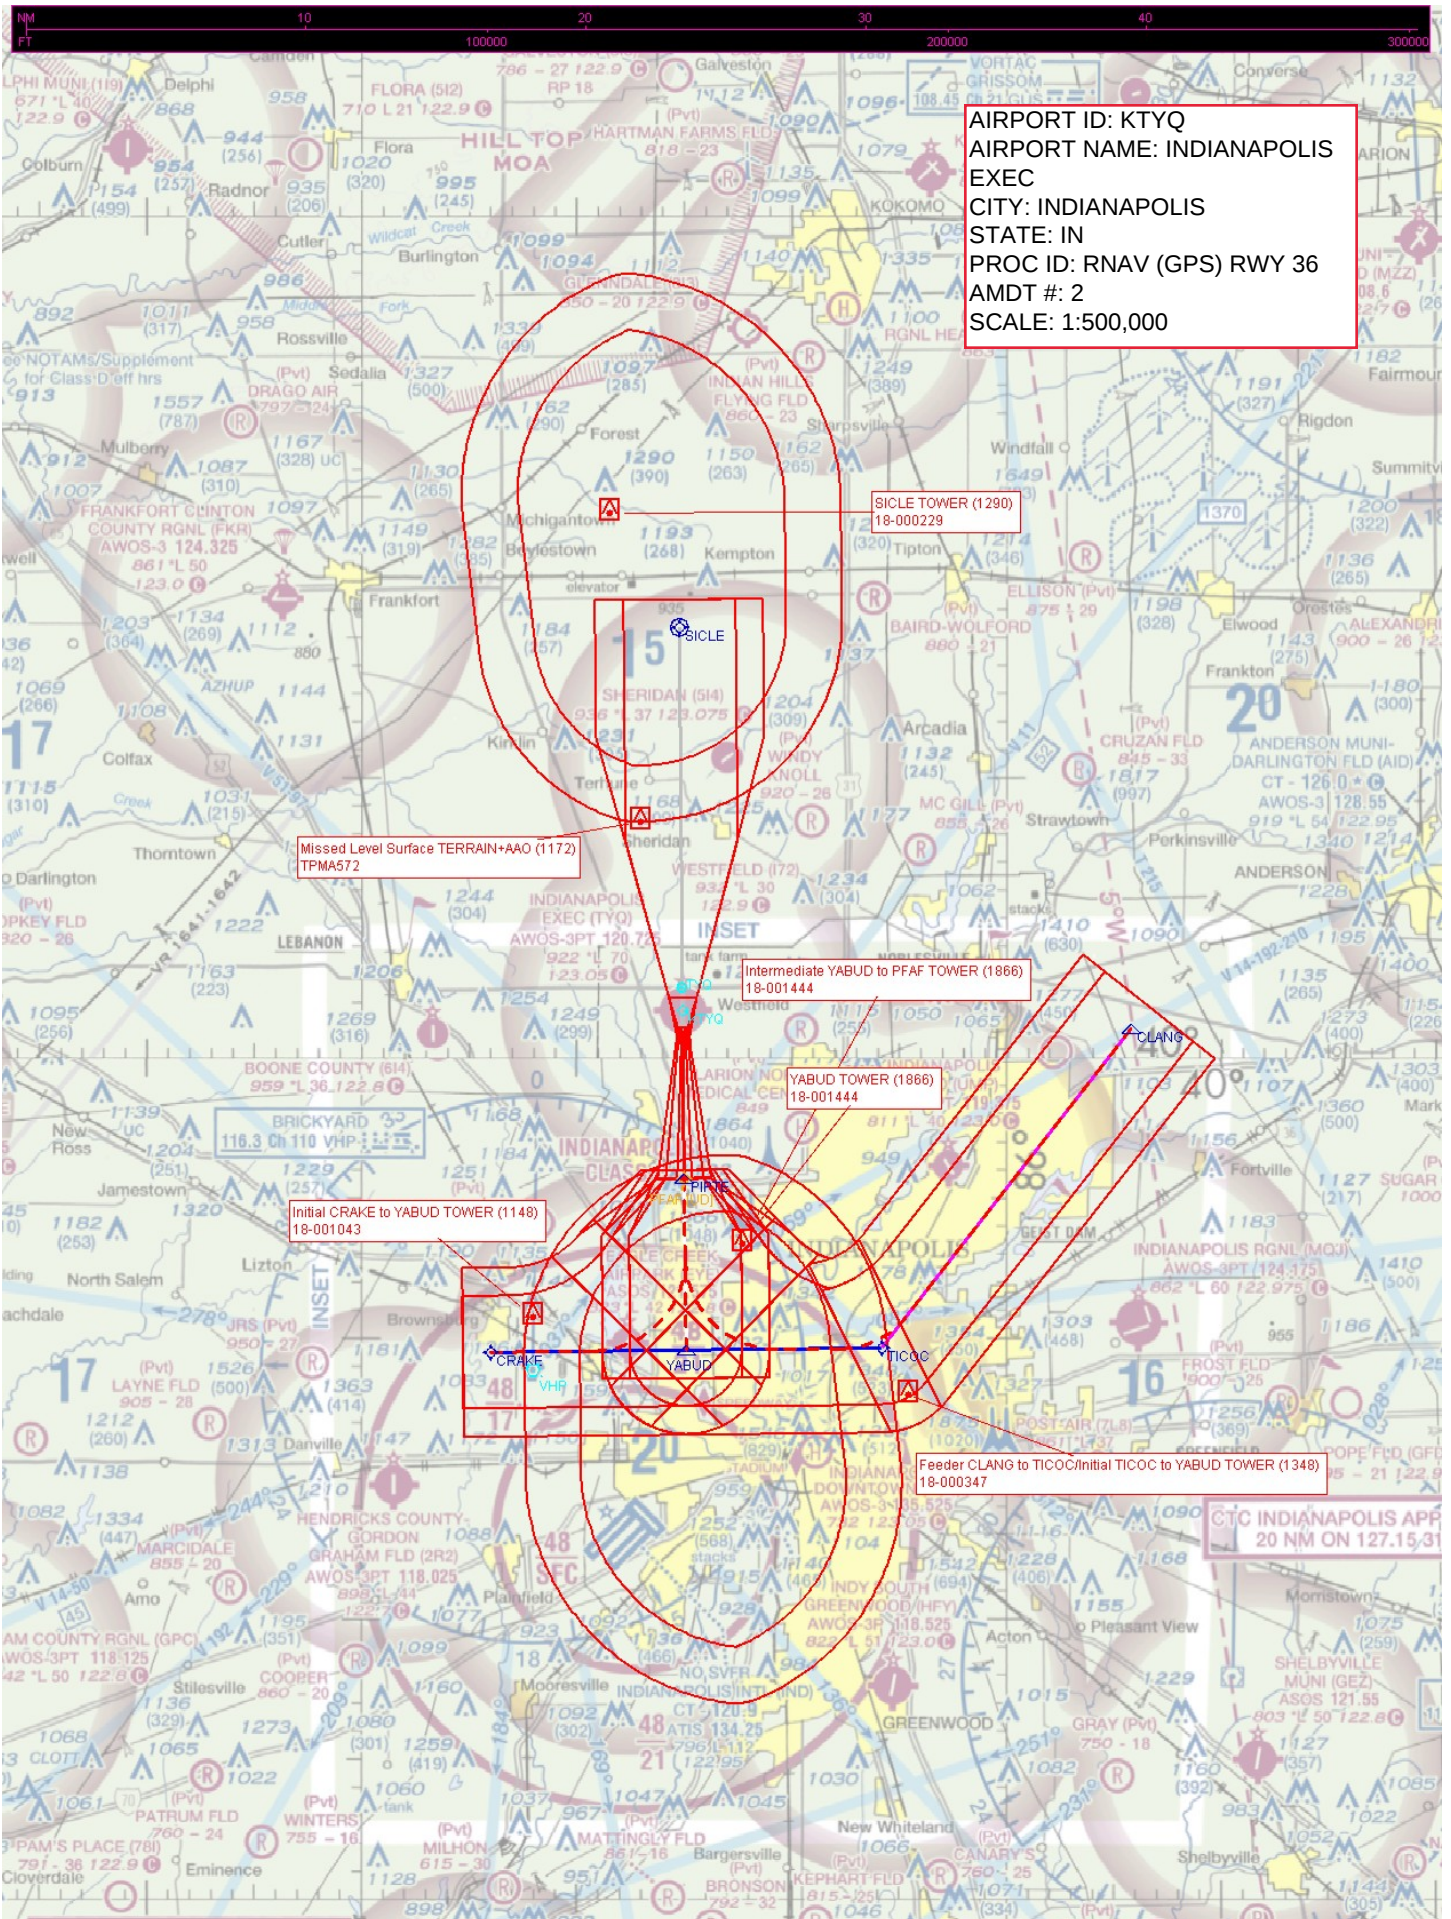

Missed Level Surface TERRAIN+AAO (1172)
TPMA572

SICLE TOWER (1290)
18-000229


Intermediate YABUD to PFAF TOWER (1866)
18-001444

YABUD TOWER (1866)
18-001444

Initial CRAKE to YABUD TOWER (1148)
18-001043

Feeder CLANG to TICOC/Initial TICOC to YABUD TOWER (1348)
18-000347


CTC INDIANAPOLIS APP
20 NM ON 127.15.31

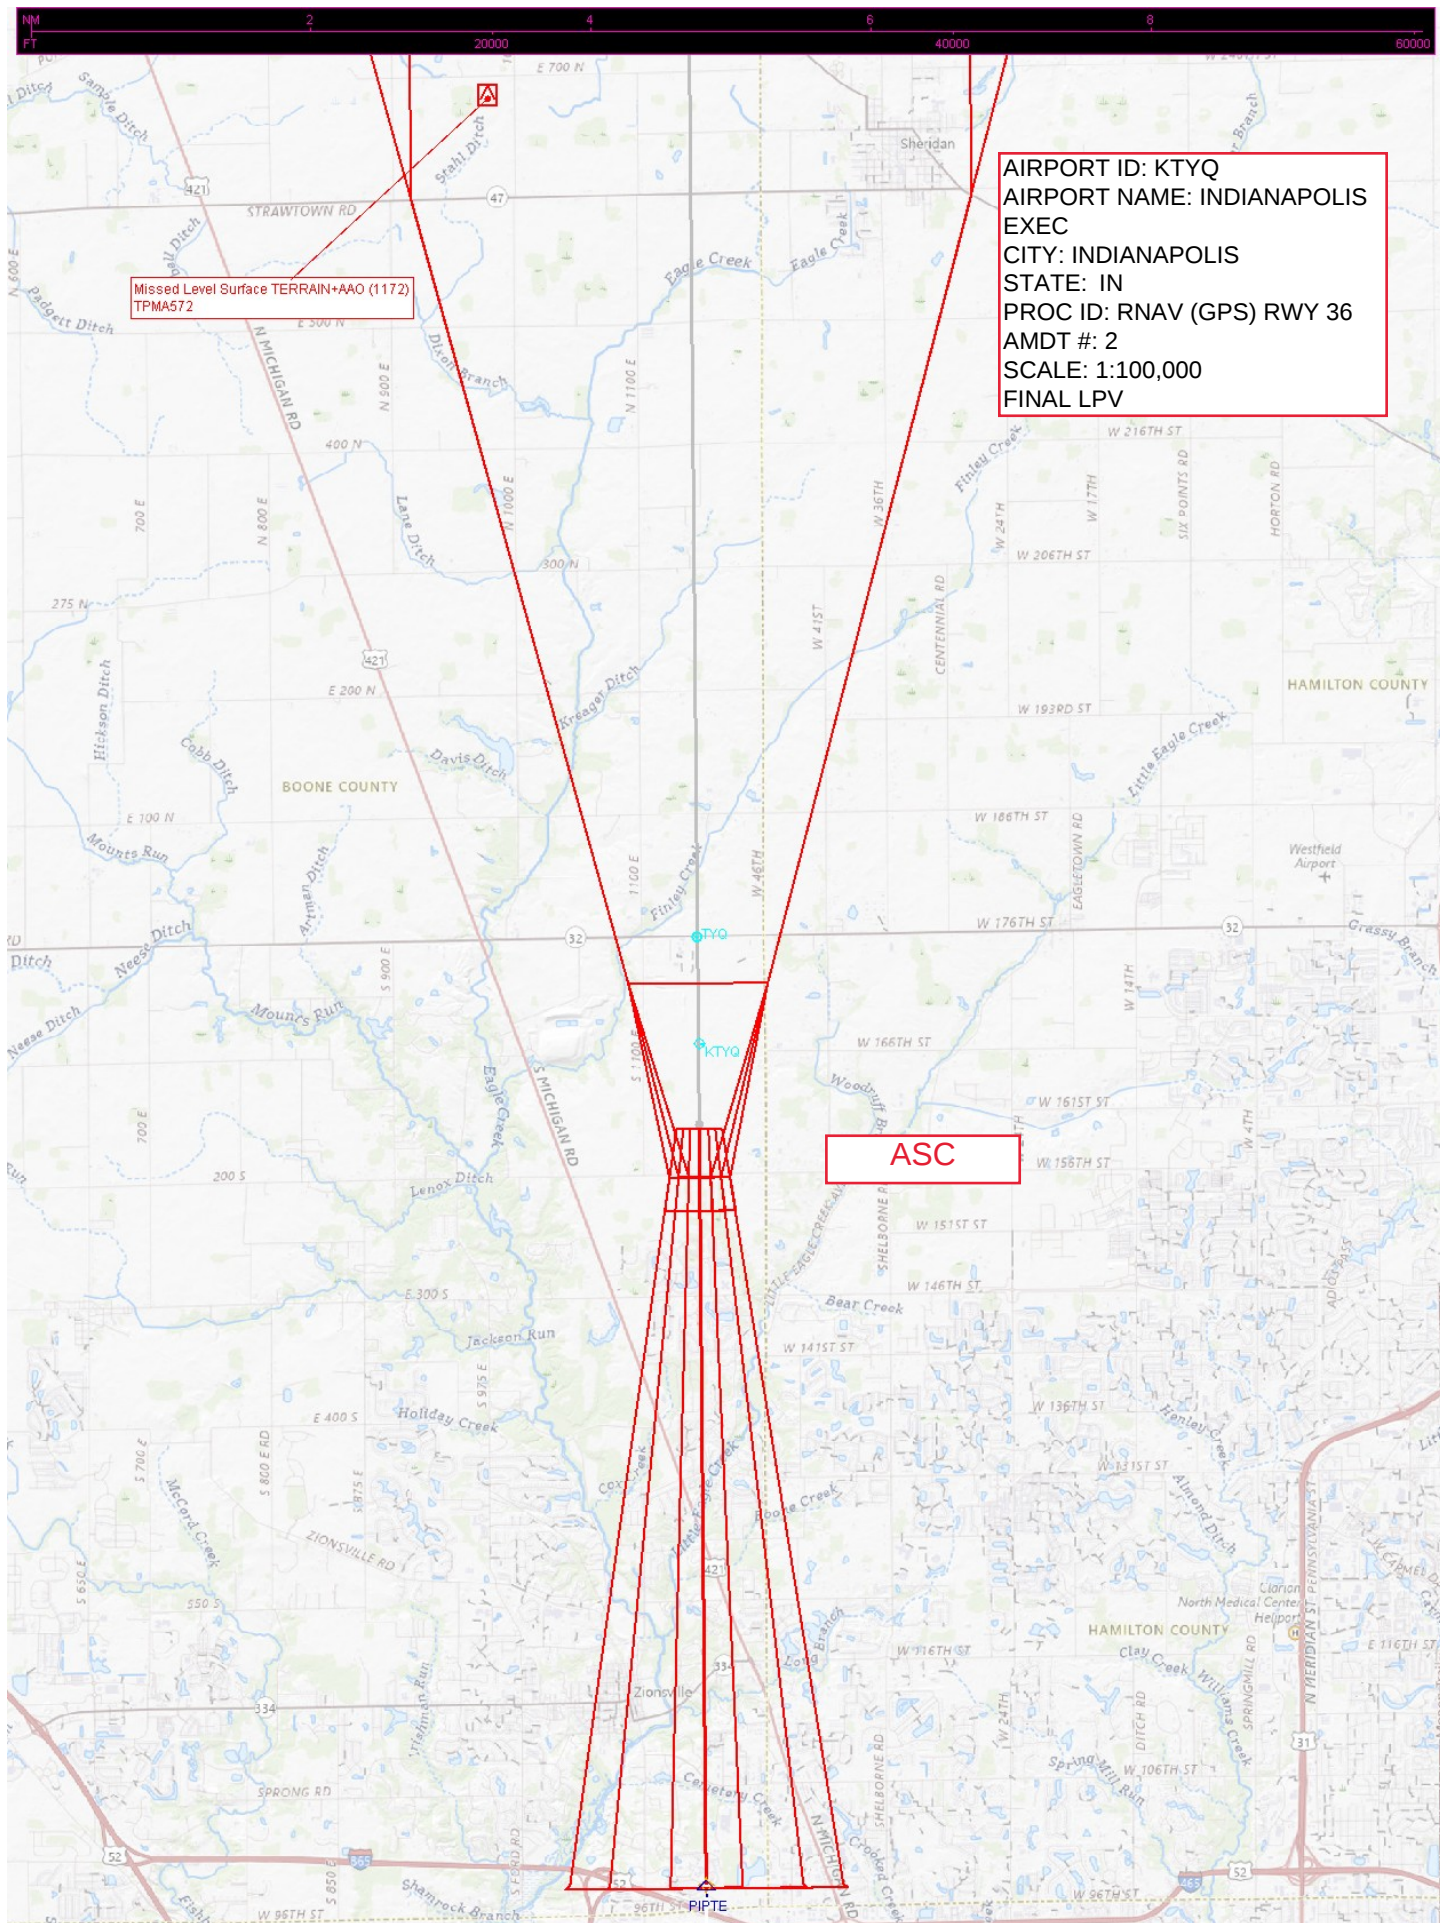


AIRPORT ID: KTYQ
AIRPORT NAME: INDIANAPOLIS
EXEC
CITY: INDIANAPOLIS
STATE: IN
PROC ID: RNAV (GPS) RWY 36
AMDT #: 2
SCALE: 1:100,000
FINAL LPV

ASC

Missed Level Surface TERRAIN+AAO (1172)
TPMA572

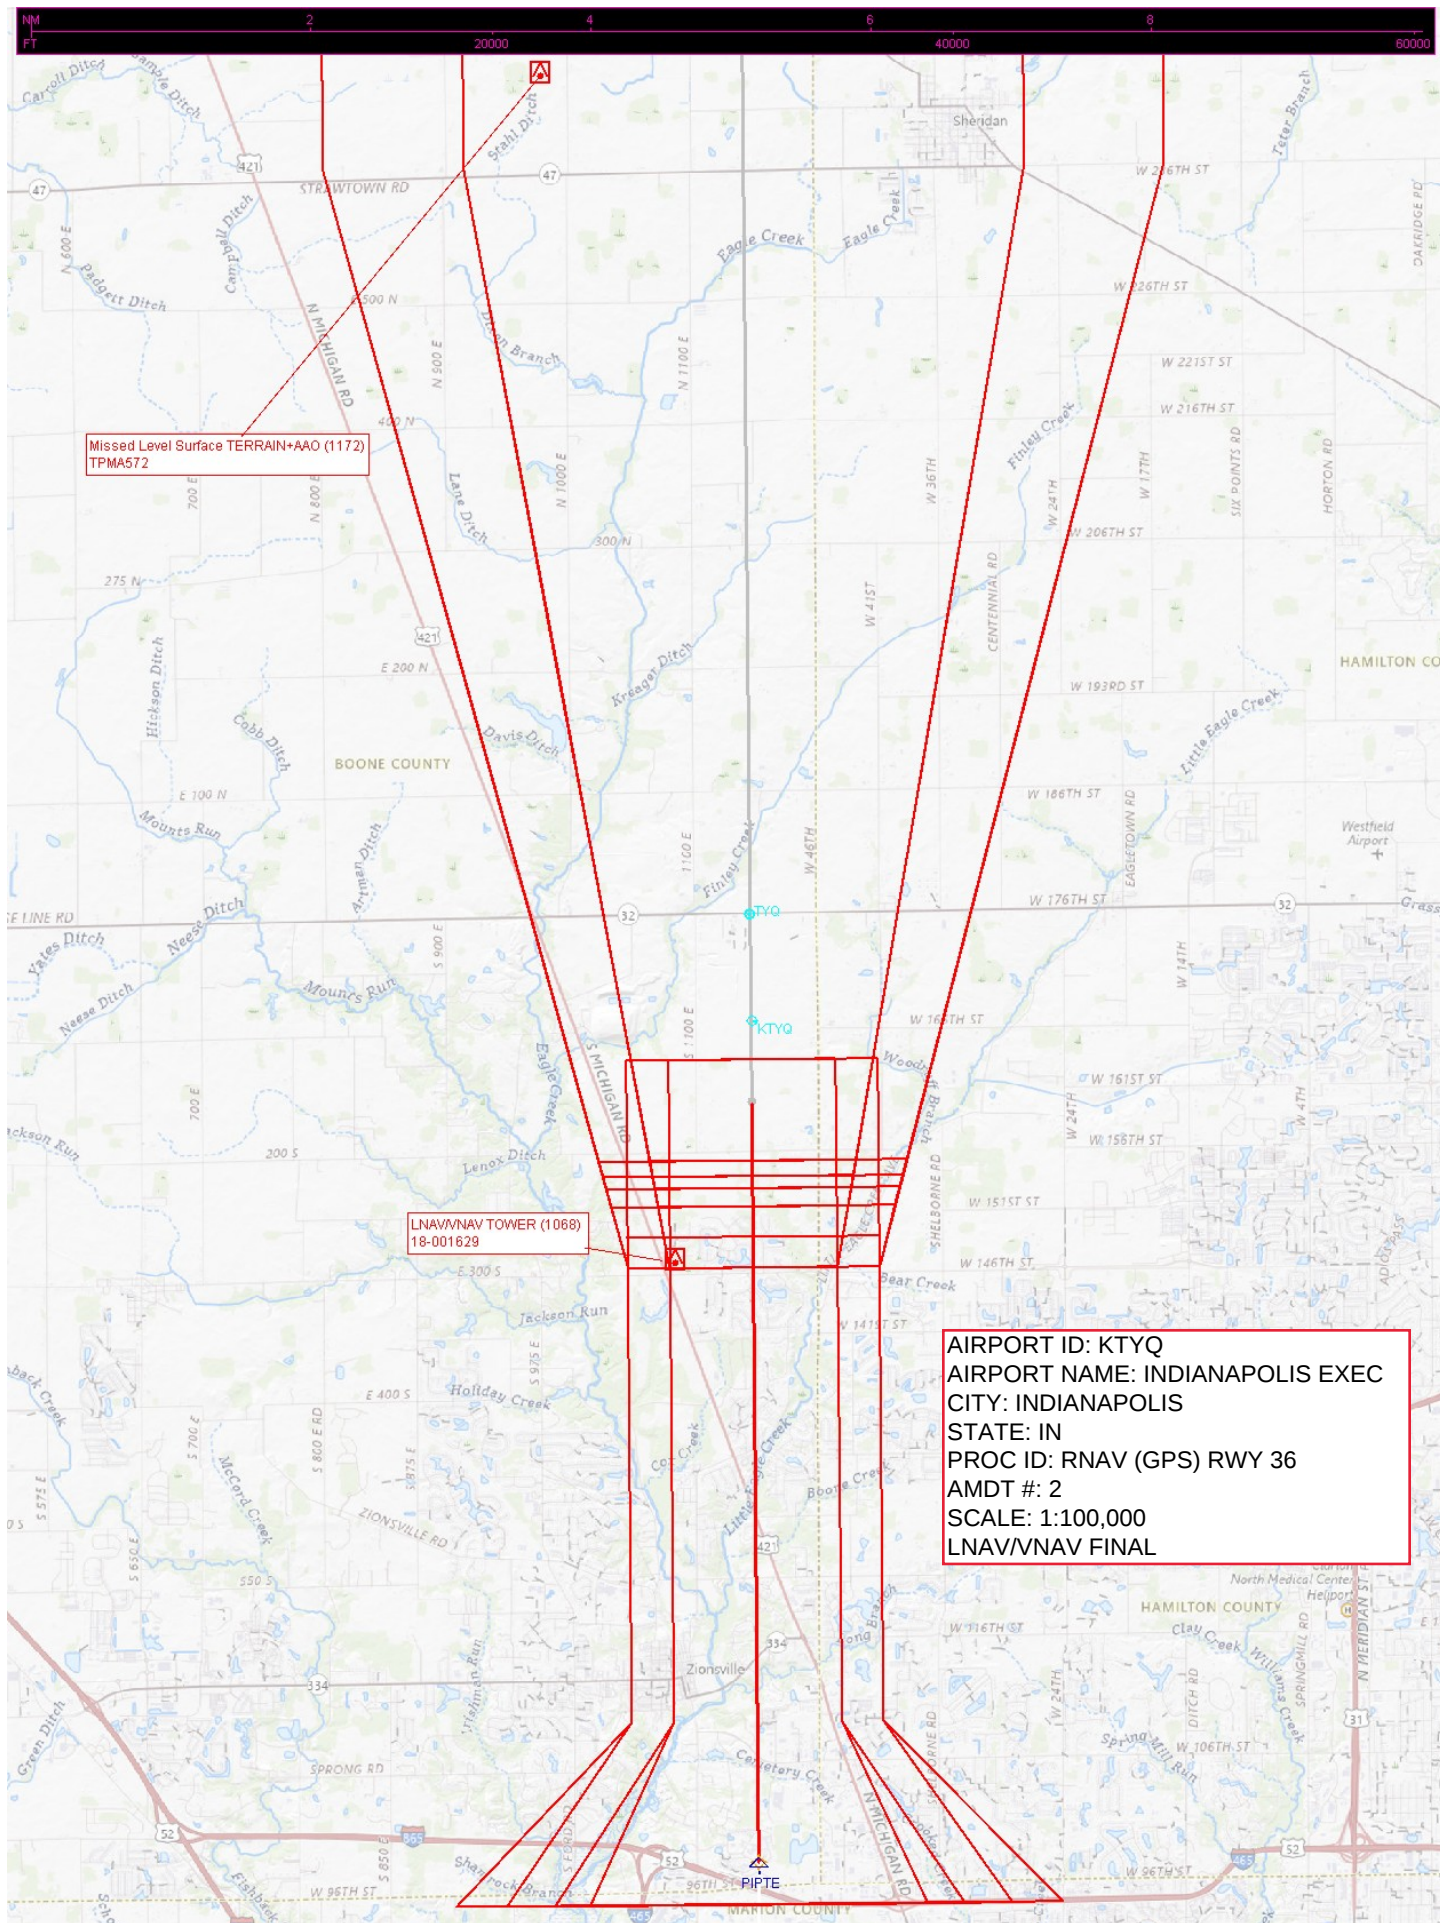

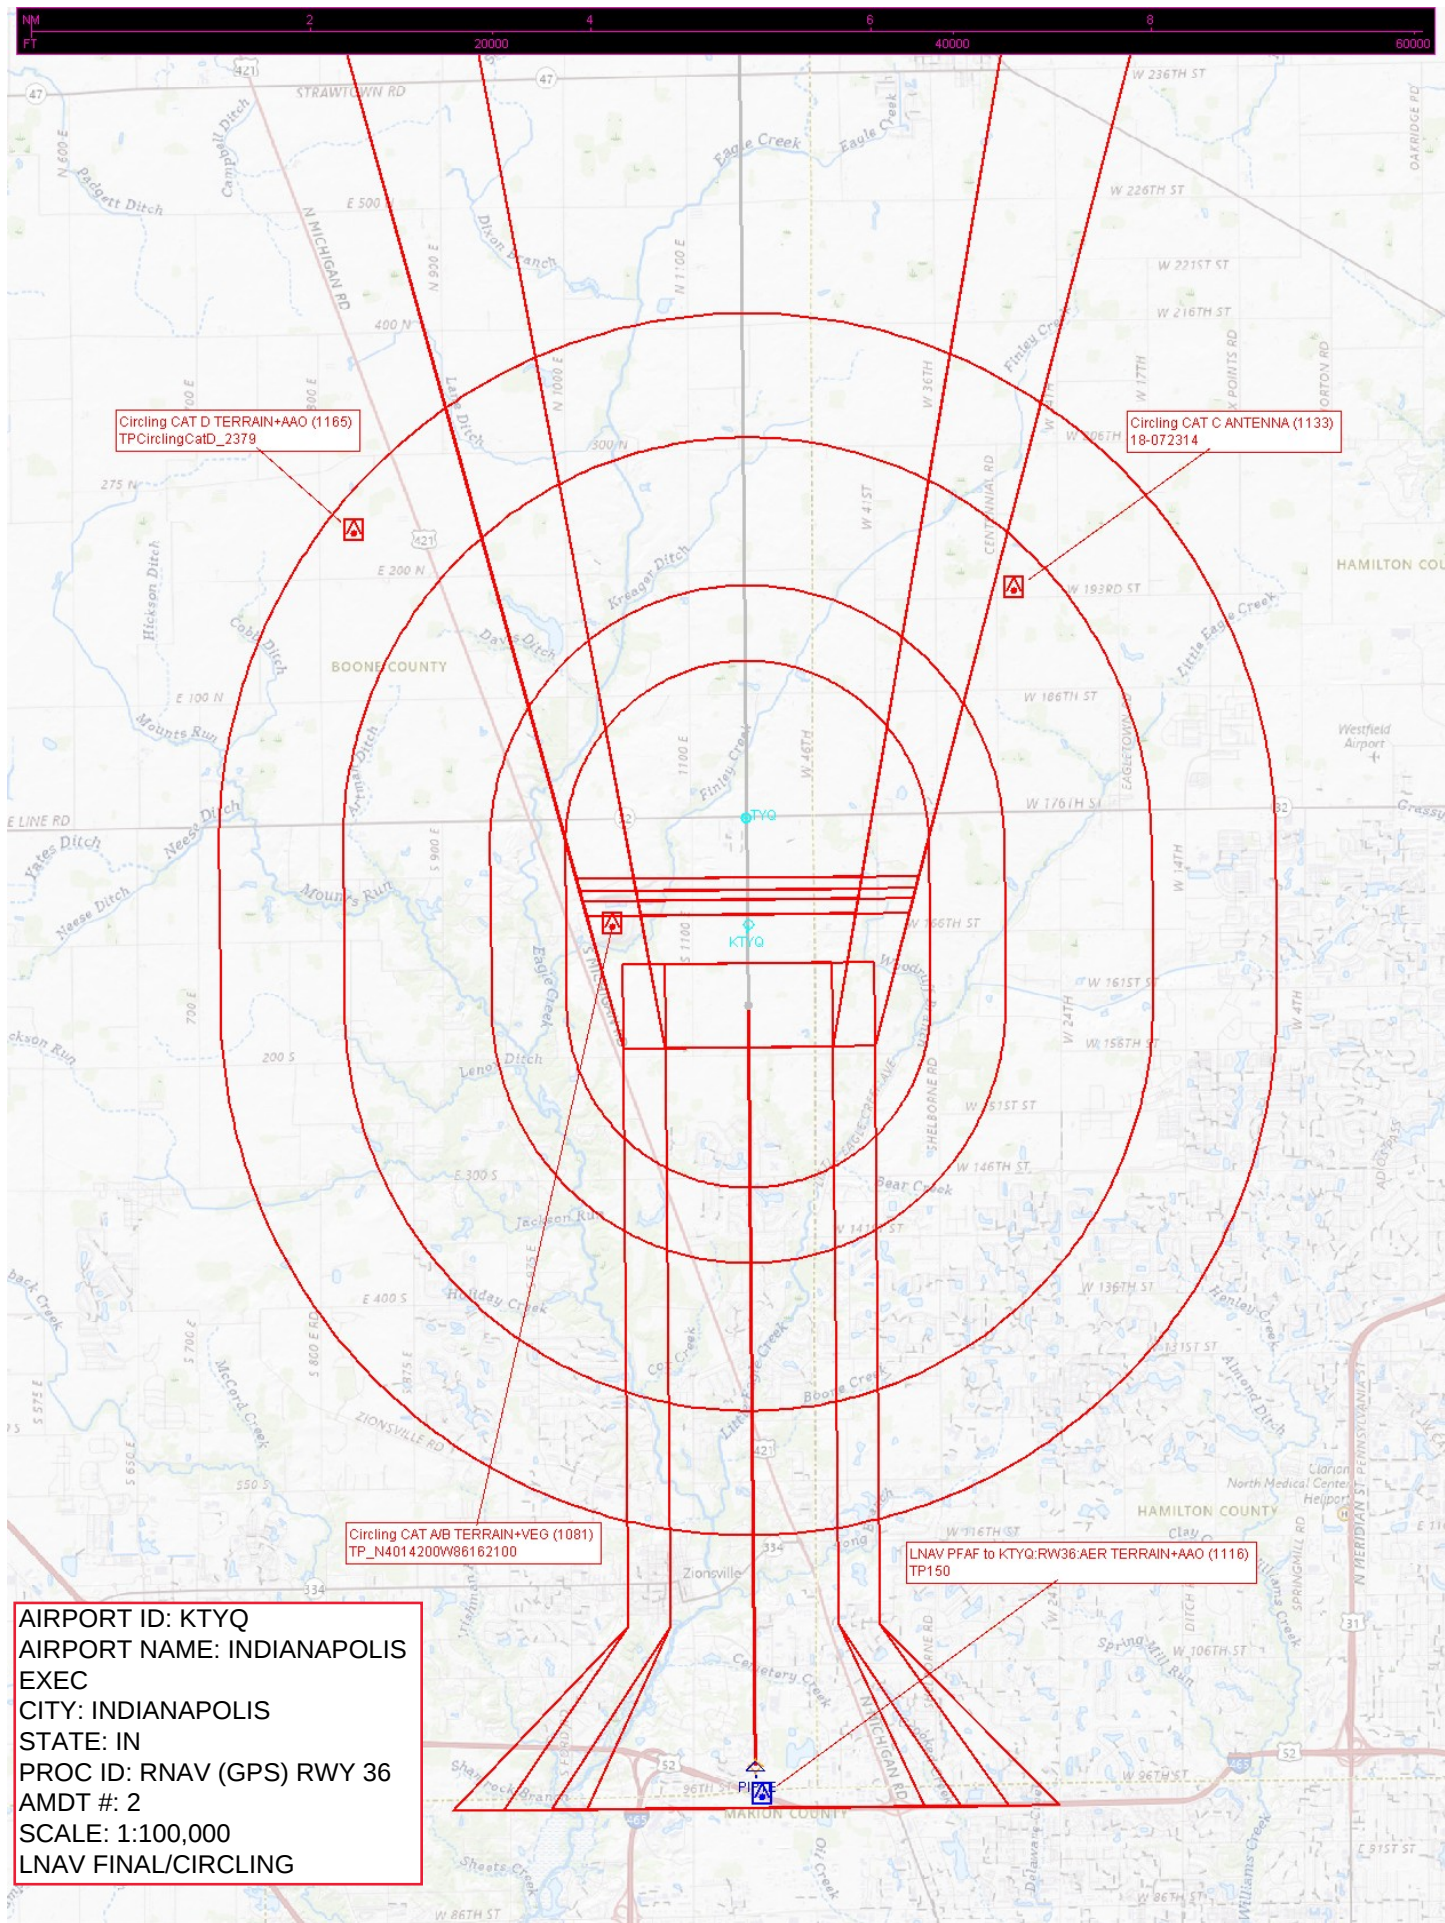

AIRPORT ID: KTYQ
AIRPORT NAME: INDIANAPOLIS
EXEC
CITY: INDIANAPOLIS
STATE: IN
PROC ID: RNAV (GPS) RWY 36
AMDT #: 2
SCALE: 1:100,000
LNAV FINAL/CIRCLING