

Flight Procedures Cover Page	Task Action: FLIGHT CHECK	Task Type: IAP	Estimated Chart Date: 08/07/2025	APWS Task ID: 0762087722D647178C2289AACA3D4865	APWS Project ID: 3861956D3FE447898899BF3AD62BCDE4
Procedure: COPTER ILS OR LOC/DME RWY 13 AMDT 1D		Enroute: NO	Specialist: Swinson, Robert		Agreement Number:
Airport ID: KACY			Airport City: ATLANTIC CITY		State: NJ
Facility ID: PVO	Facility Type: ILS	Flight Inspection Remark Type: New FC Slot			
Procedure Comments: ACTIVE AIRNAV DATA USED FOR KACY AIRPORT AND RUNWAYS. NEW H-LOC 13 FINAL CONTROLLING OBST: (34-027574) 173 FT MSL TREE 392848.32N/0743744.25W (AC 1A). CANCELS FDC NOTAM 4/5732. CONTACT CASIMIR TABAKA, AJV-A432, 405-202-7857. 06/02/2025: THIS IS A CORRECTED COPY OF THE FORM APPROVED ON 05/01/2025. ADDITIONAL FLIGHT DATA: CHART IN PLANVIEW: CHANGED VCN VORTAC TO VCN VOR/DME.					

QUALITY
21
CHECKED

QUALITY
38
CHECKED

QUALITY
16
CHECKED

FIPC BASIC FORM							
PROCEDURE: COPTER ILS OR LOC/DME RWY 13 AMDT 1D			AIRPORT NAME: ATLANTIC CITY INTL		AIRPORT ID: KACY	SPECIAL CONTROL NO: YG-03-387-25	
FAC ID: KACY13.01		CITY: ATLANTIC CITY			ST: NJ	ORIG CHART DATE: 08/07/2025	
DFL TYPE: PROC/C	THIRD PARTY: ☐ YES	EST. TIME ON SITE: 0.5	REIMB. NUMBER:		PTS TASK ID: 0762087722D647178C2289AACA3D4865		
PREFLIGHT NOTES							
REVIEWER:					DATE:		
COMMENTS:					CHECK ONE:		
					☐ FLT CK REQ ☐ NFCR ☐ REJECT		
							YES
					CPV COMPLETE?		X
PROCEDURE RESULTS							
INSPECTION DATE: 04/29/2025		CREW #: VN484	N #: N77	INSTRUMENT PROCEDURE STATUS: ☒ SAT ☐ SAT W/CHANGES ☐ UNSAT		ARINC CODING: ☐ SAT ☐ SAT/GOLD ☐ UNSAT	
FLIGHT INSPECTOR SIGNATURE: jeremy r virts @ 04/29/2025 15:11			PRINTED NAME: VIRTS, JEREMY RYAN				NOTAM INITIATED? ☐ YES ☒ NO
FLIGHT INSPECTOR REMARKS:							
IN-FLIGHT OBSTACLE REPORT							
OBSTRUCTION ID #:	COORDINATES OR LOCATION:		GNSS ALTITUDE (MSL):		BAROMETRIC ALTITUDE (MSL):		HEIGHT ABOVE GROUND LEVEL:




LOC/DME I-PVO	APP CRS	Rwy Idg	10001
109.1	128°	TDZE	75
Chan 28		Apt Elev	75

COPTER ILS or LOC/DME RWY 13

ATLANTIC CITY INTL (ACY)

RADAR required.	MALSR	MISSED APPROACH: Climb to 600 then climbing left turn to 2000 on ACY VORTAC R-090 to SMITS INT/ ACY 11 DME and hold.
NA ASR		

ATIS	ATLANTIC CITY APP CON	ATLANTIC CITY TOWER	GND CON	CLNC DEL
125.725 316.15	124.6 327.125	120.3 239.0	121.9 284.6	127.85 353.775

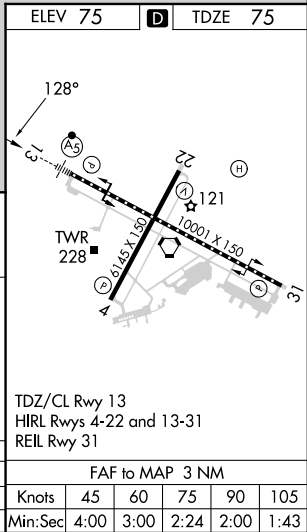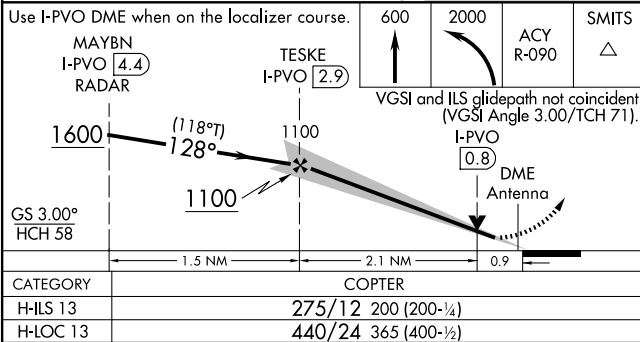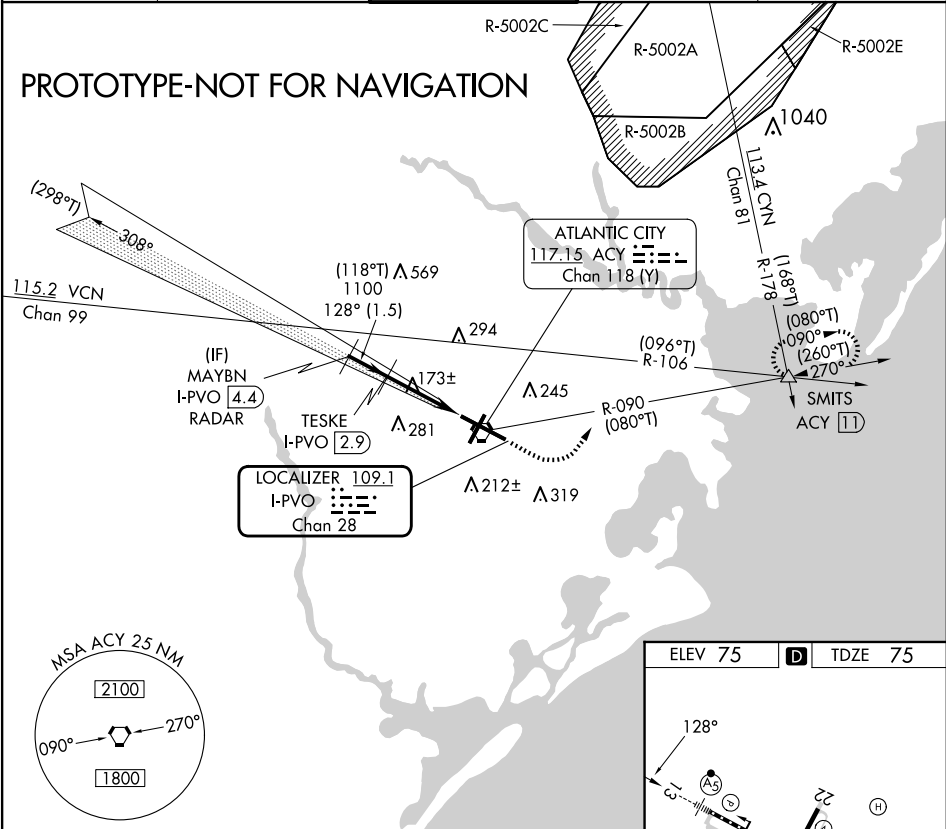

OLD

ATLANTIC CITY, NEW JERSEY

AL-669 (FAA)

24305




LOC/DME I-PVO	APP CRS	Rwy Idg	10001
109.1	128°	TDZE	75
Chan 28		Apt Elev	75

COPTER ILS or LOC/DME RWY 13

ATLANTIC CITY INTL (ACY)

NA	MALS	MISSED APPROACH: Climb to 600 then climbing left turn to 2000 via ACY R-090 to SMITS INT/ACY 11 DME and hold.
----	------	---

ATIS	ATLANTIC CITY APP CON	ATLANTIC CITY TOWER	GND CON	CLNC DEL
125.725 316.15	124.6 327.125	120.3 239.0	121.9 284.6	127.85 353.775

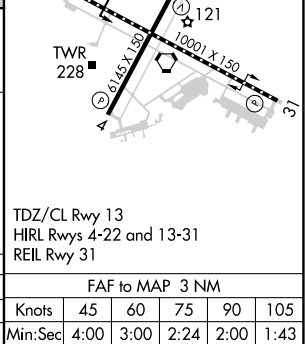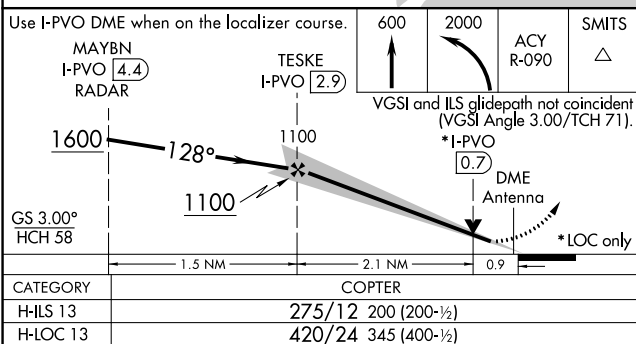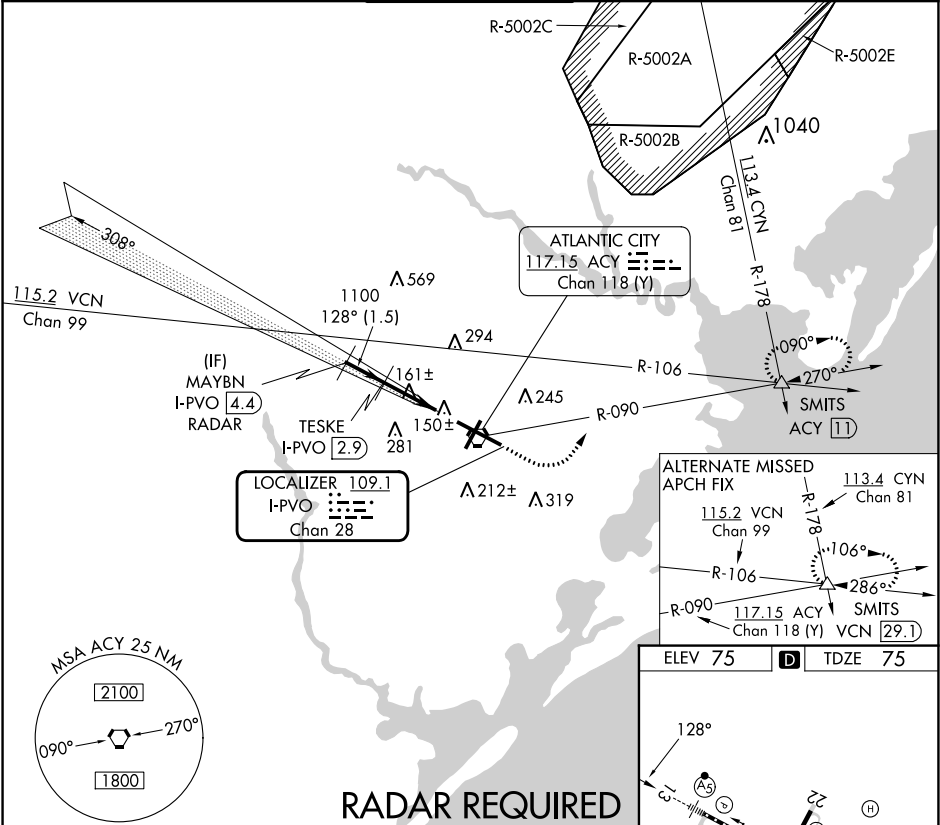

ATLANTIC CITY, NEW JERSEY
Amdt 1C 07FEB13


39°27'N-74°35'W


ATLANTIC CITY INTL (ACY)

COPTER ILS or LOC/DME RWY 13


NE-2, 28 NOV 2024 to 26 DEC 2024

NE-2, 28 NOV 2024 to 26 DEC 2024

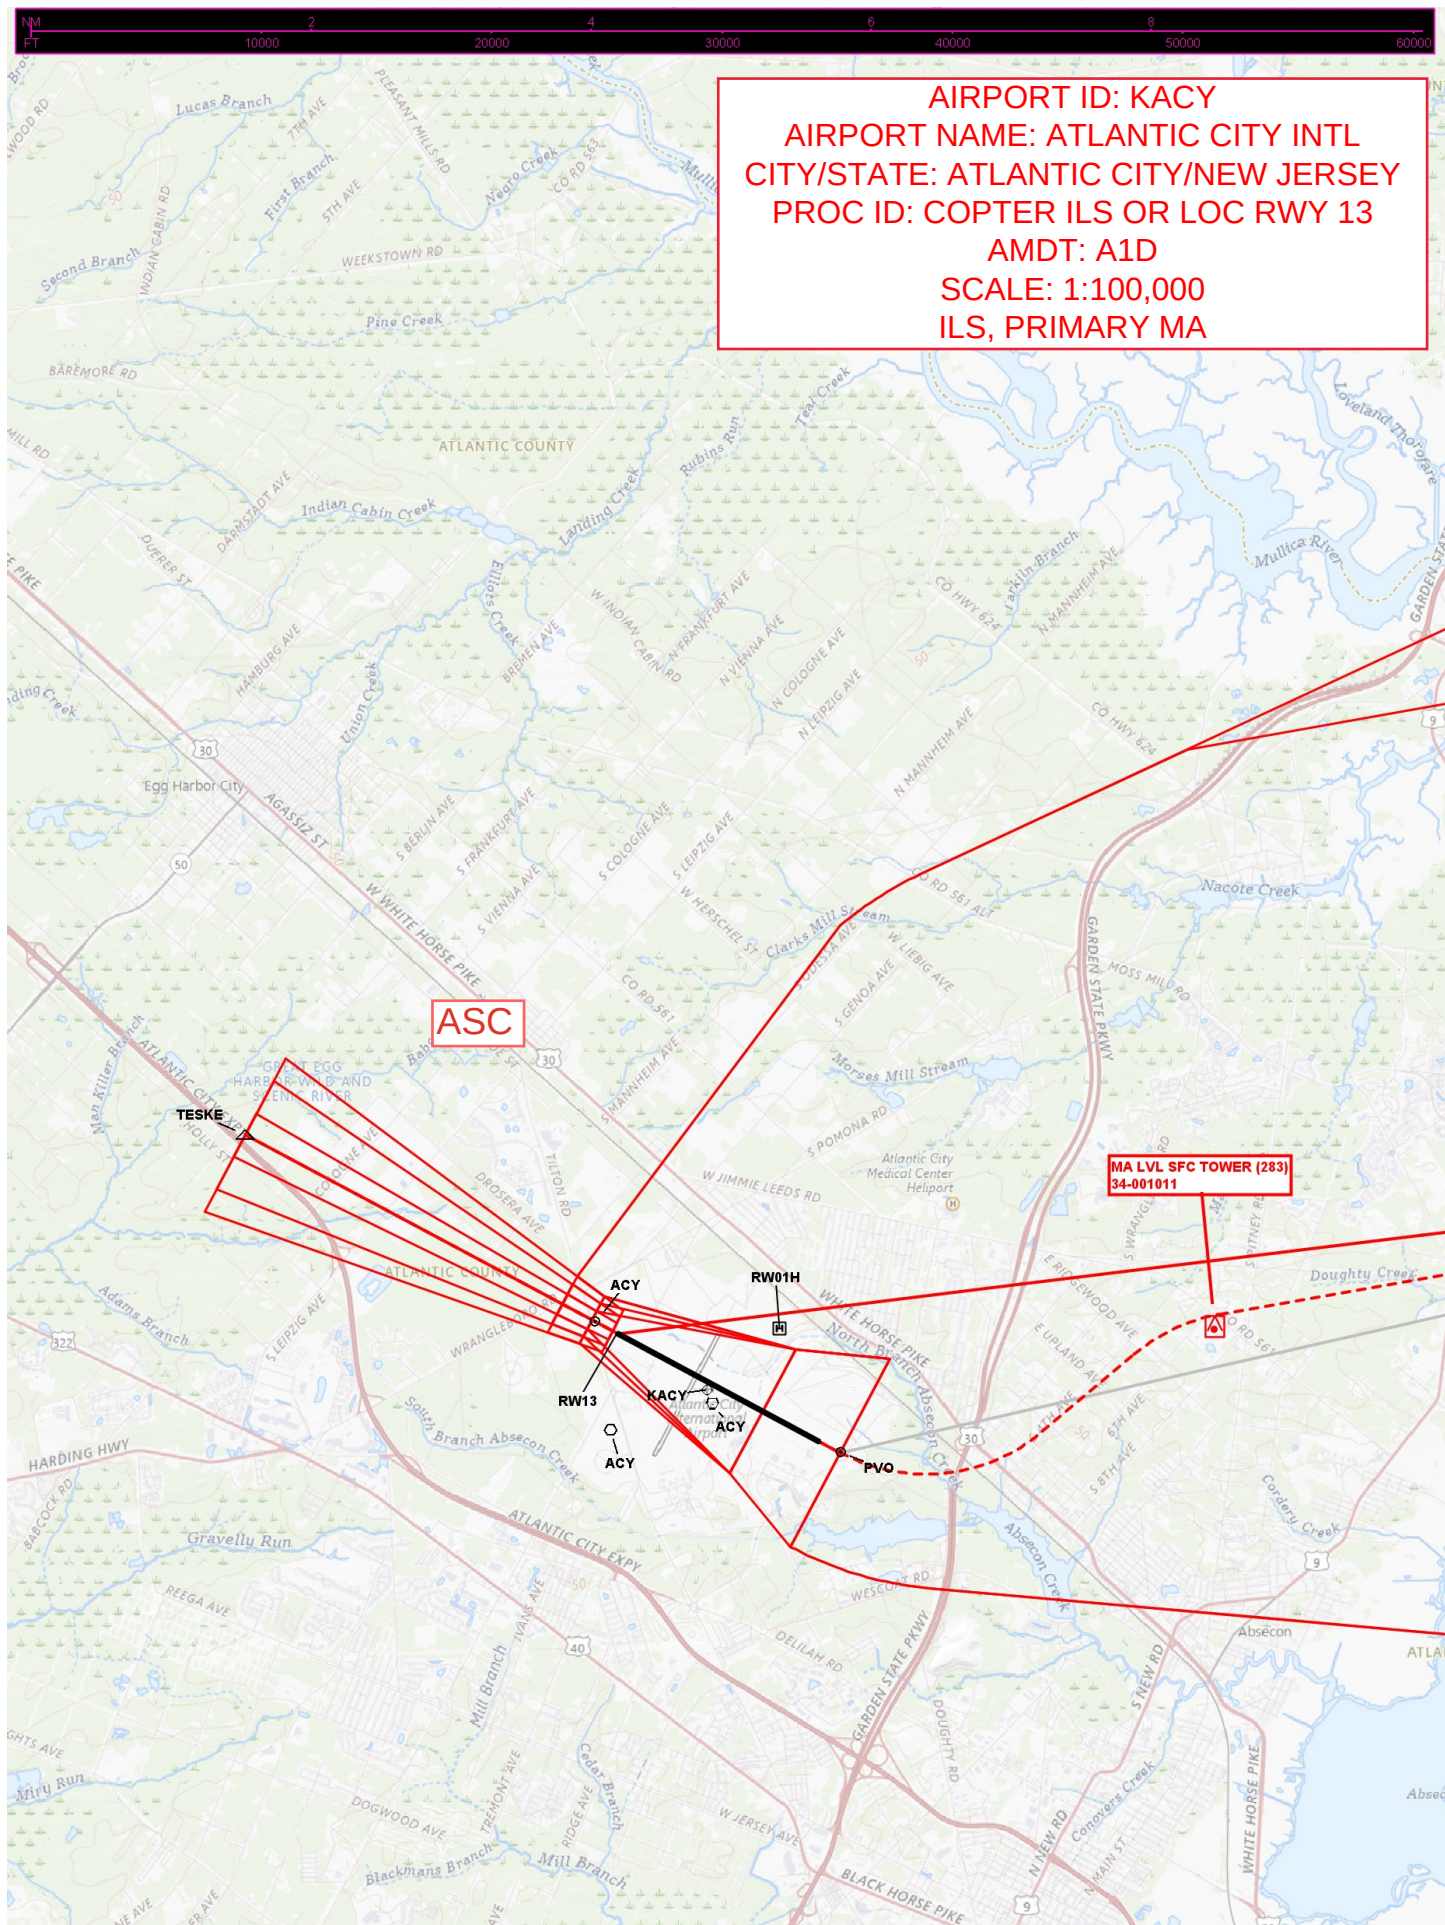

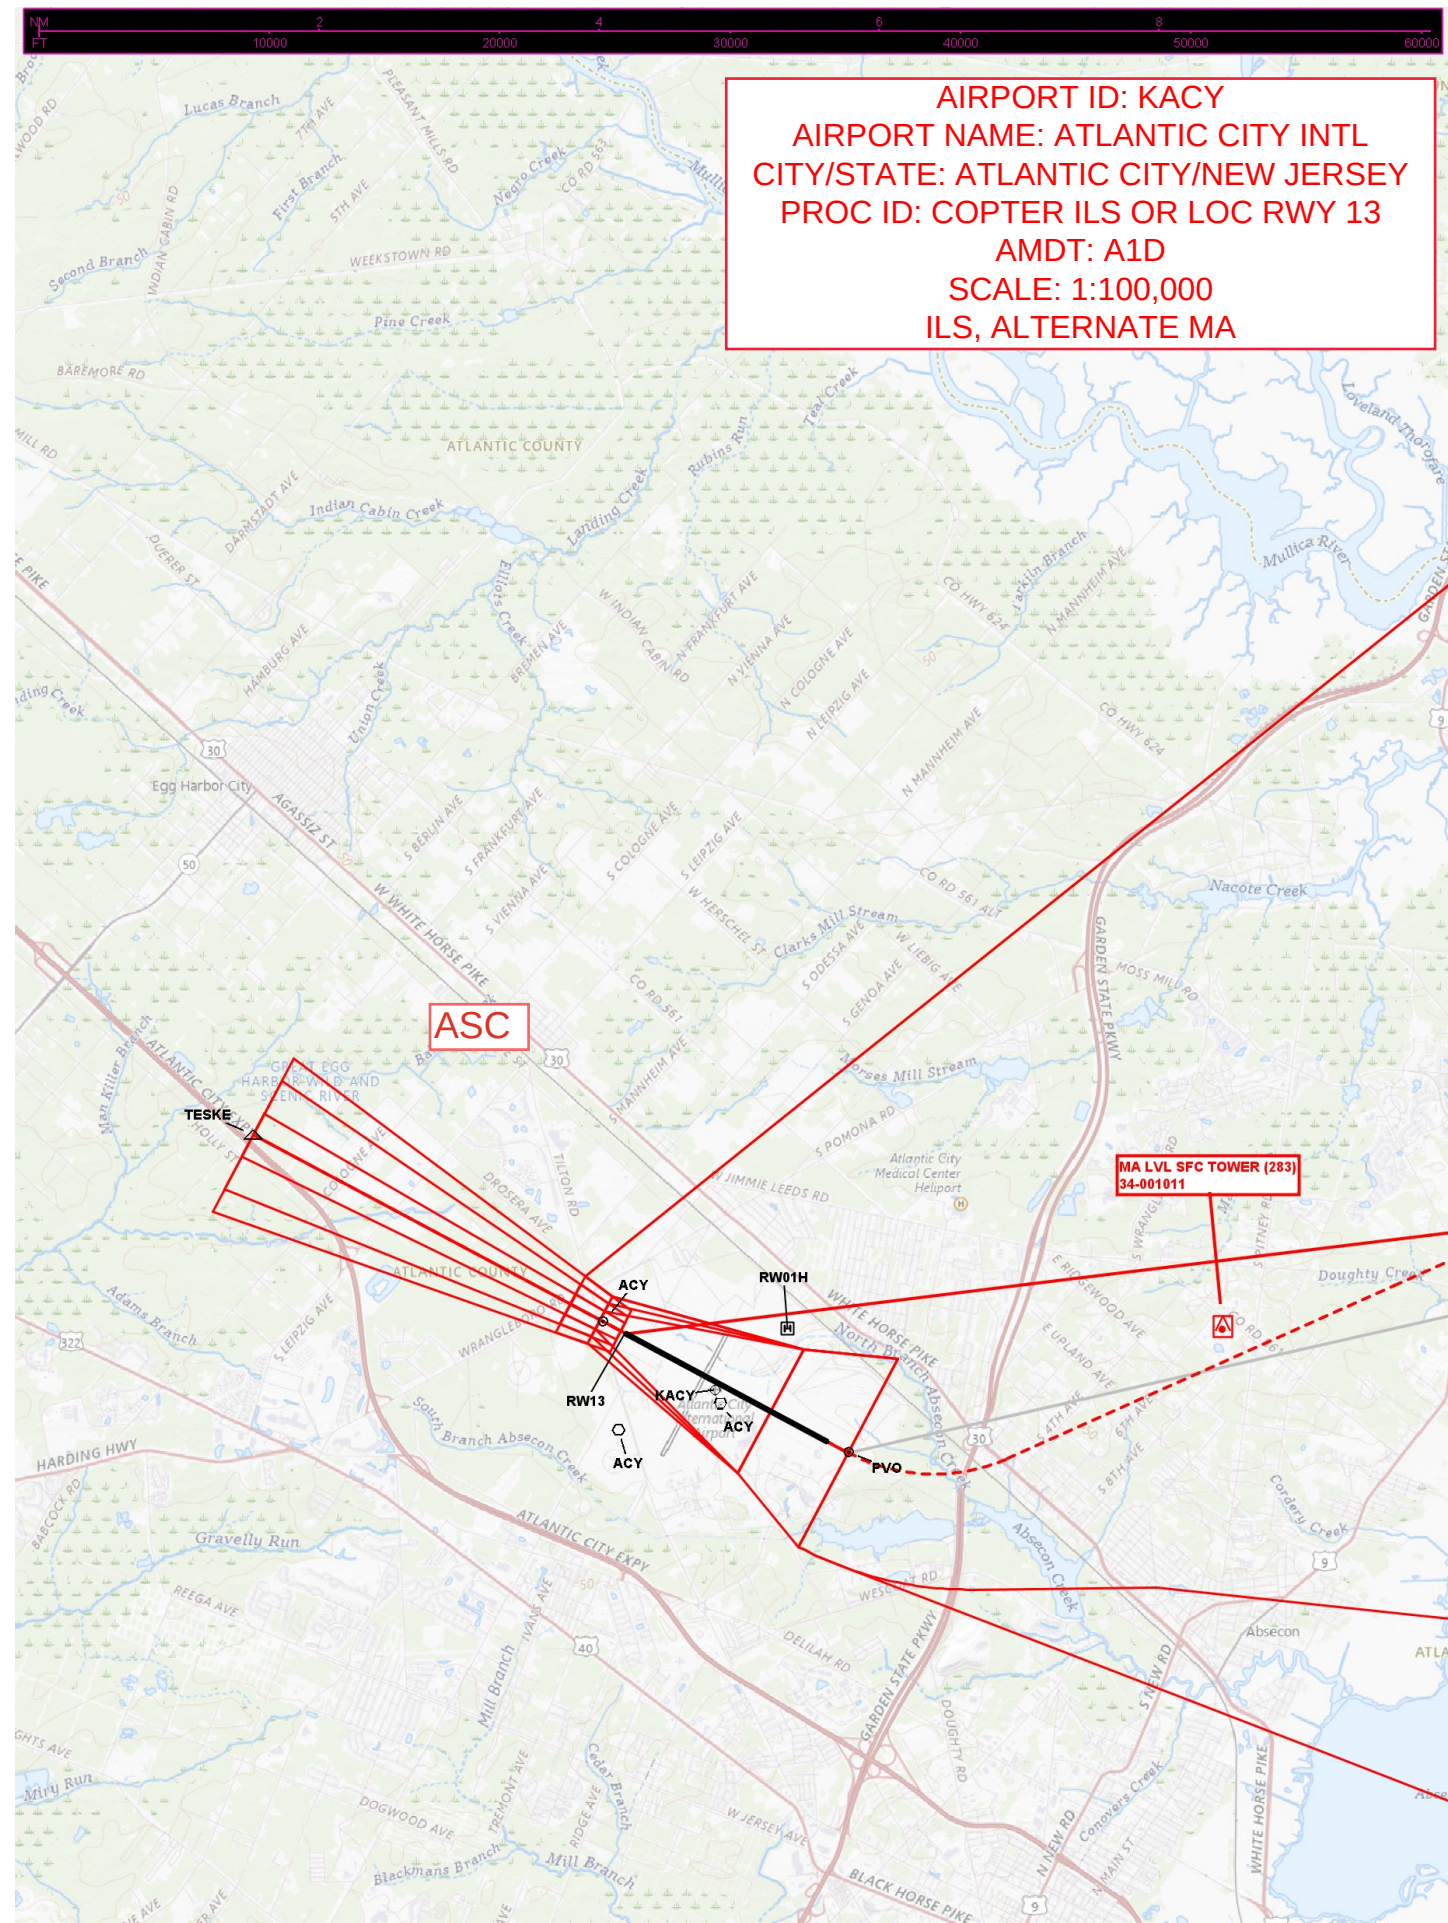

AIRPORT ID: KACY
AIRPORT NAME: ATLANTIC CITY INTL
CITY/STATE: ATLANTIC CITY/NEW JERSEY
PROC ID: COPTER ILS OR LOC RWY 13
AMDT: A1D
SCALE: 1:100,000
LOC, PRIMARY MA

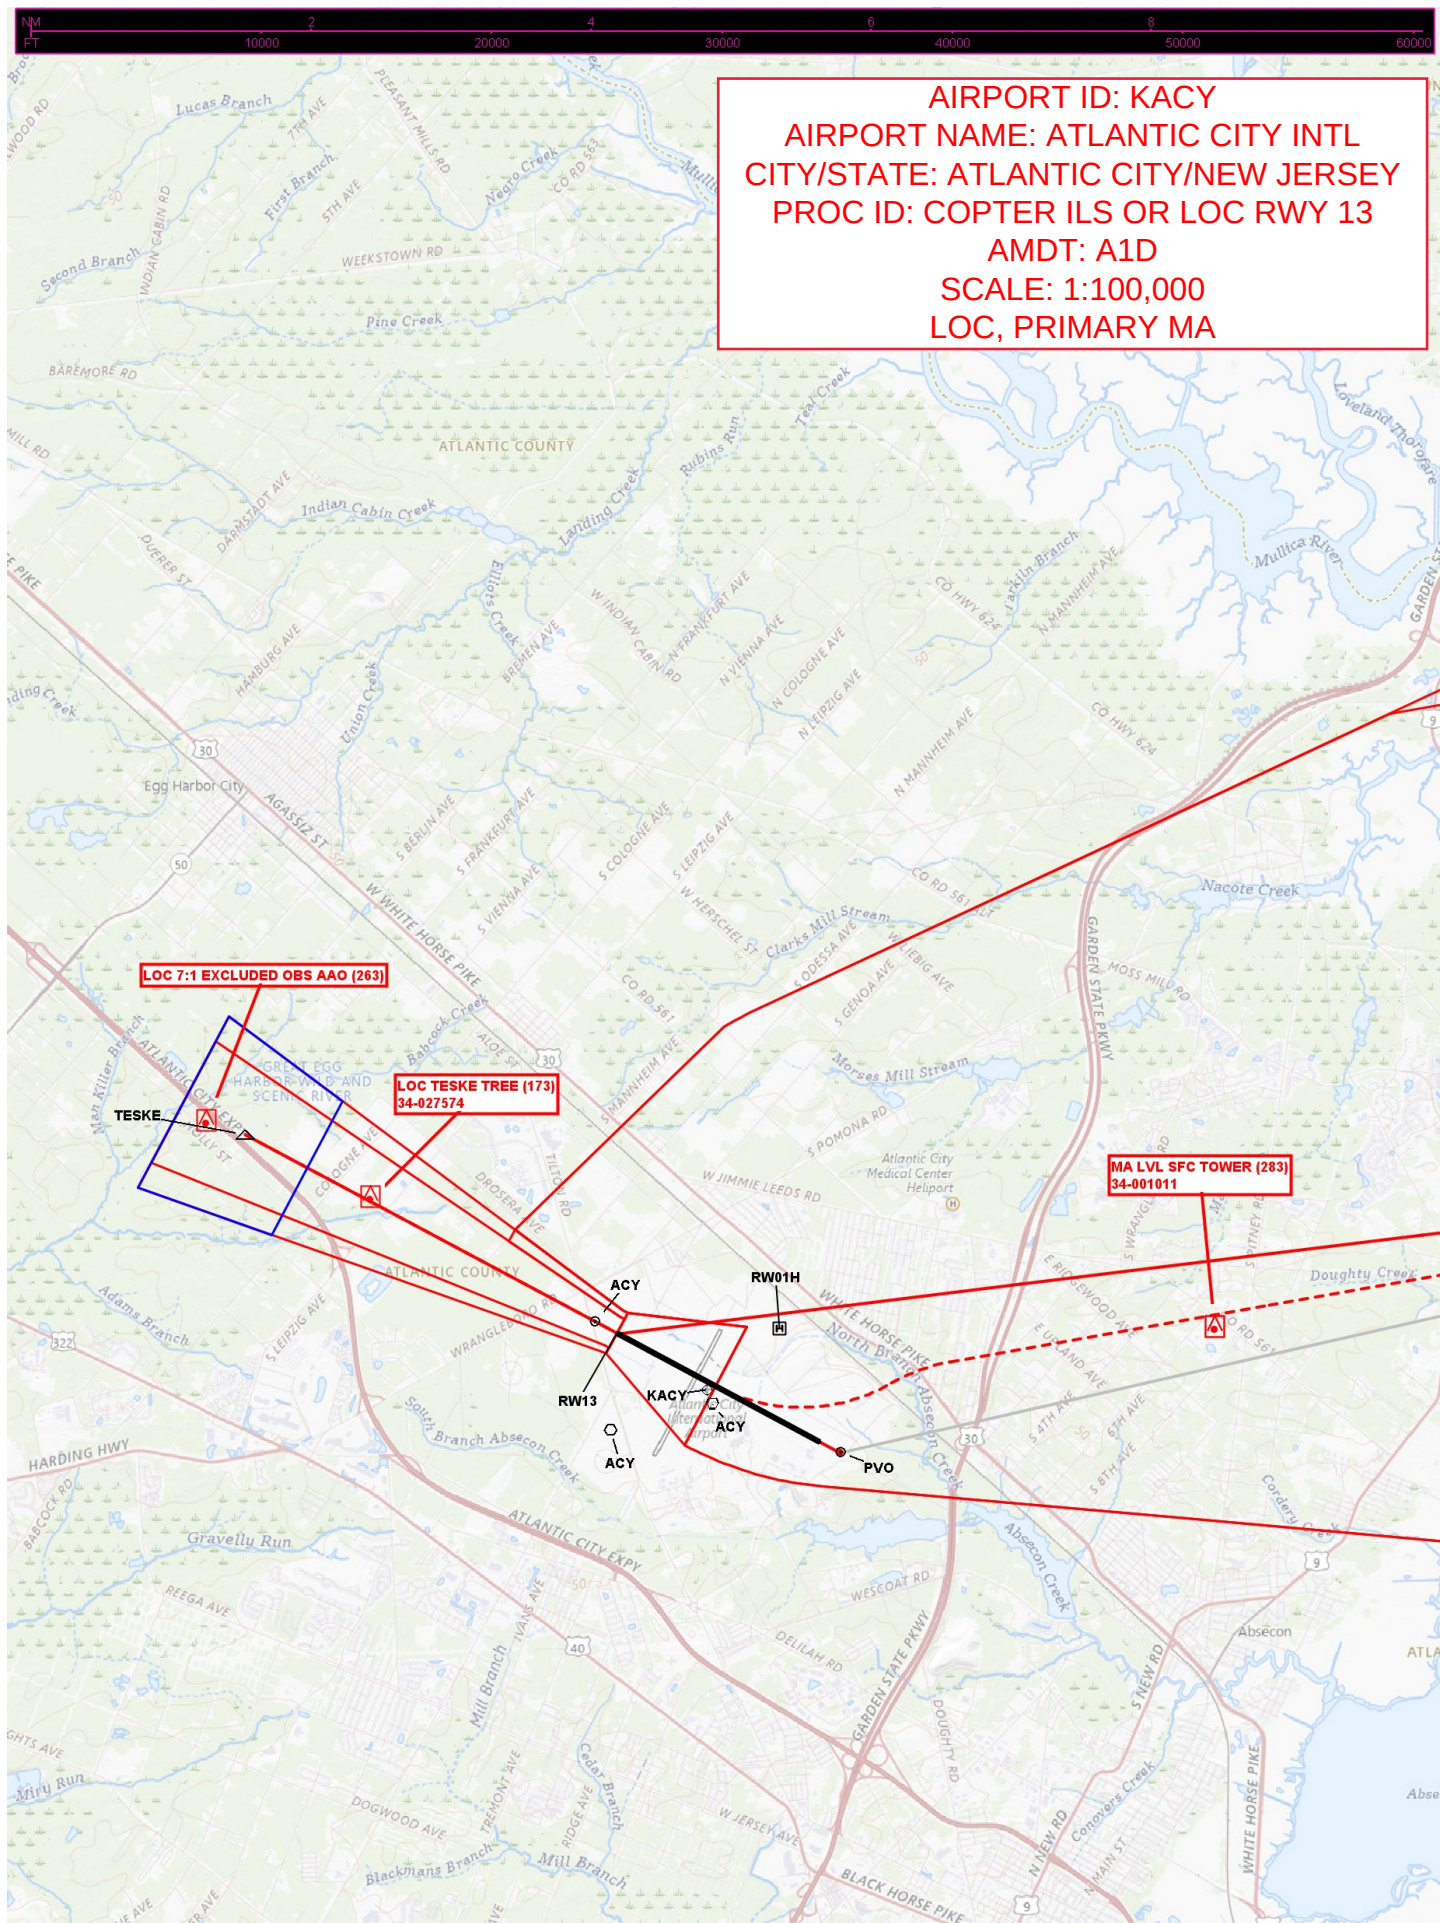

AIRPORT ID: KACY
AIRPORT NAME: ATLANTIC CITY INTL
CITY/STATE: ATLANTIC CITY/NEW JERSEY
PROC ID: COPTER ILS OR LOC RWY 13
AMDT: A1D
SCALE: 1:100,000
LOC, ALTERNATE MA

