

Flight Procedures Cover Page	Task Action: FLIGHT CHECK	Task Type: IAP	Estimated Chart Date: 03/19/2026	APWS Task ID: 0795E881657C4630909A28F2101B5E04	APWS Project ID: 67CD2858347D4E288D08FDD6E3394AD6
Procedure: VOR OR TACAN-B AMDT 3		Enroute: NO	Specialist: Donkor, Kweku		Agreement Number:
Airport ID: PHNL			Airport City: HONOLULU		State: HI
Facility ID:	Facility Type:	Flight Inspection Remark Type: New FC Slot			

Procedure Comments:
CAT E MINS ADDED

CONTACT: CASEY HILL 405-954-0624



QUALITY
9
CHECKED
BEGUE

QUALITY
10
CHECKED


VORTAC HNL 114.8 Chan 95	APP CRS 037°	Rwy Ldg TDZE Apt Elev	N/A N/A 13
--	------------------------	-----------------------------	---------------------------------------

VOR or TACAN-B
DANIEL K INOUEY INTL (HNL) (PHNL)

DME required.		HONOLULU TOWER 118.1 257.8 123.9 273.575 (8R/26L)		GND CON 121.9 348.6	CLNC DEL 121.4 281.4
<p>▼ Circling Rwy 22R NA at night. Circling NA for Cats A and B northwest of Rwys 8L and 22R. Circling NA for Cats C and D north of Rwy 8L-26R. Circling NA to sea lanes 4W, 8W, 22W, and 26W.</p>		<p>MISSED APPROACH: Climbing right turn to 3000 on HNL R-171 to ALANA INT/HNL 13.9 DME and hold.</p>			

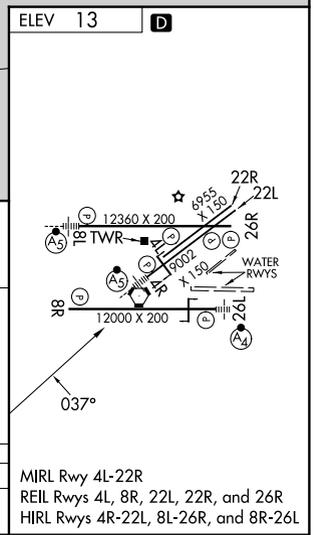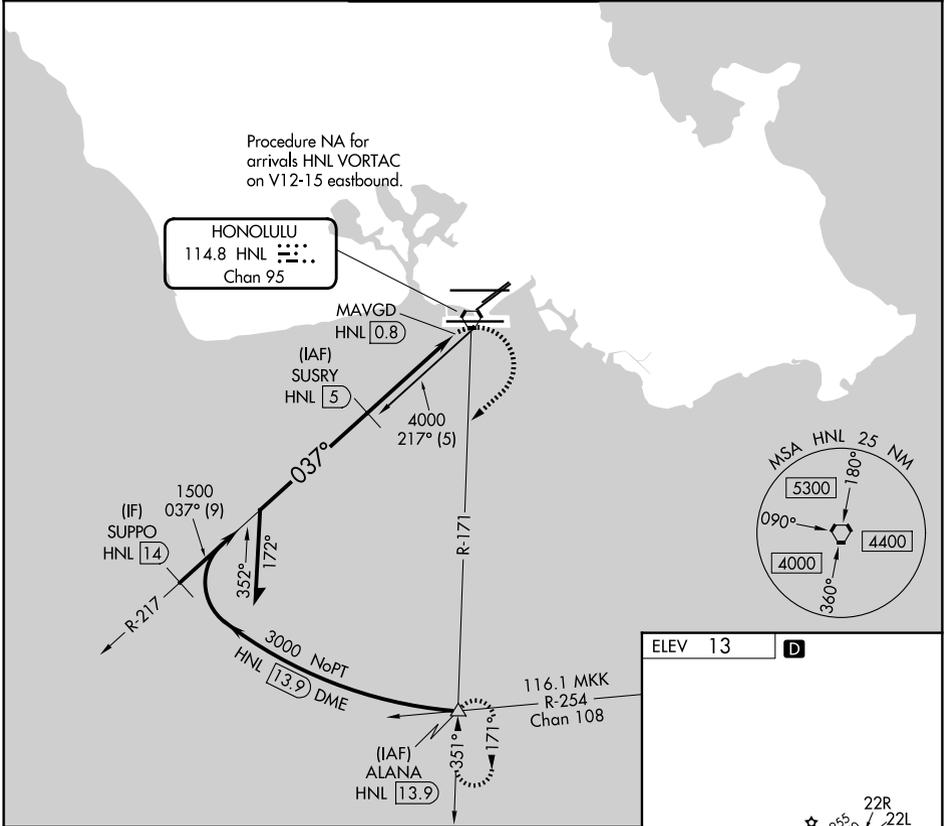


<p>Remain within 10 NM</p> <p>3000</p> <p>217°</p> <p>037°</p> <p>1500</p> <p>4.2 NM</p> <p>0.8</p>	SUSRY HNL [5]	3000 ALANA △	HNL R-171	HNL VORTAC	MAVGD HNL [0.8]
	CATEGORY	A	B	C	D
CIRCLING	680-1 667 (700-1)	760-1 747 (800-1)	820-2¼ 807 (900-2¼)	1400-3 1387 (1400-3)	

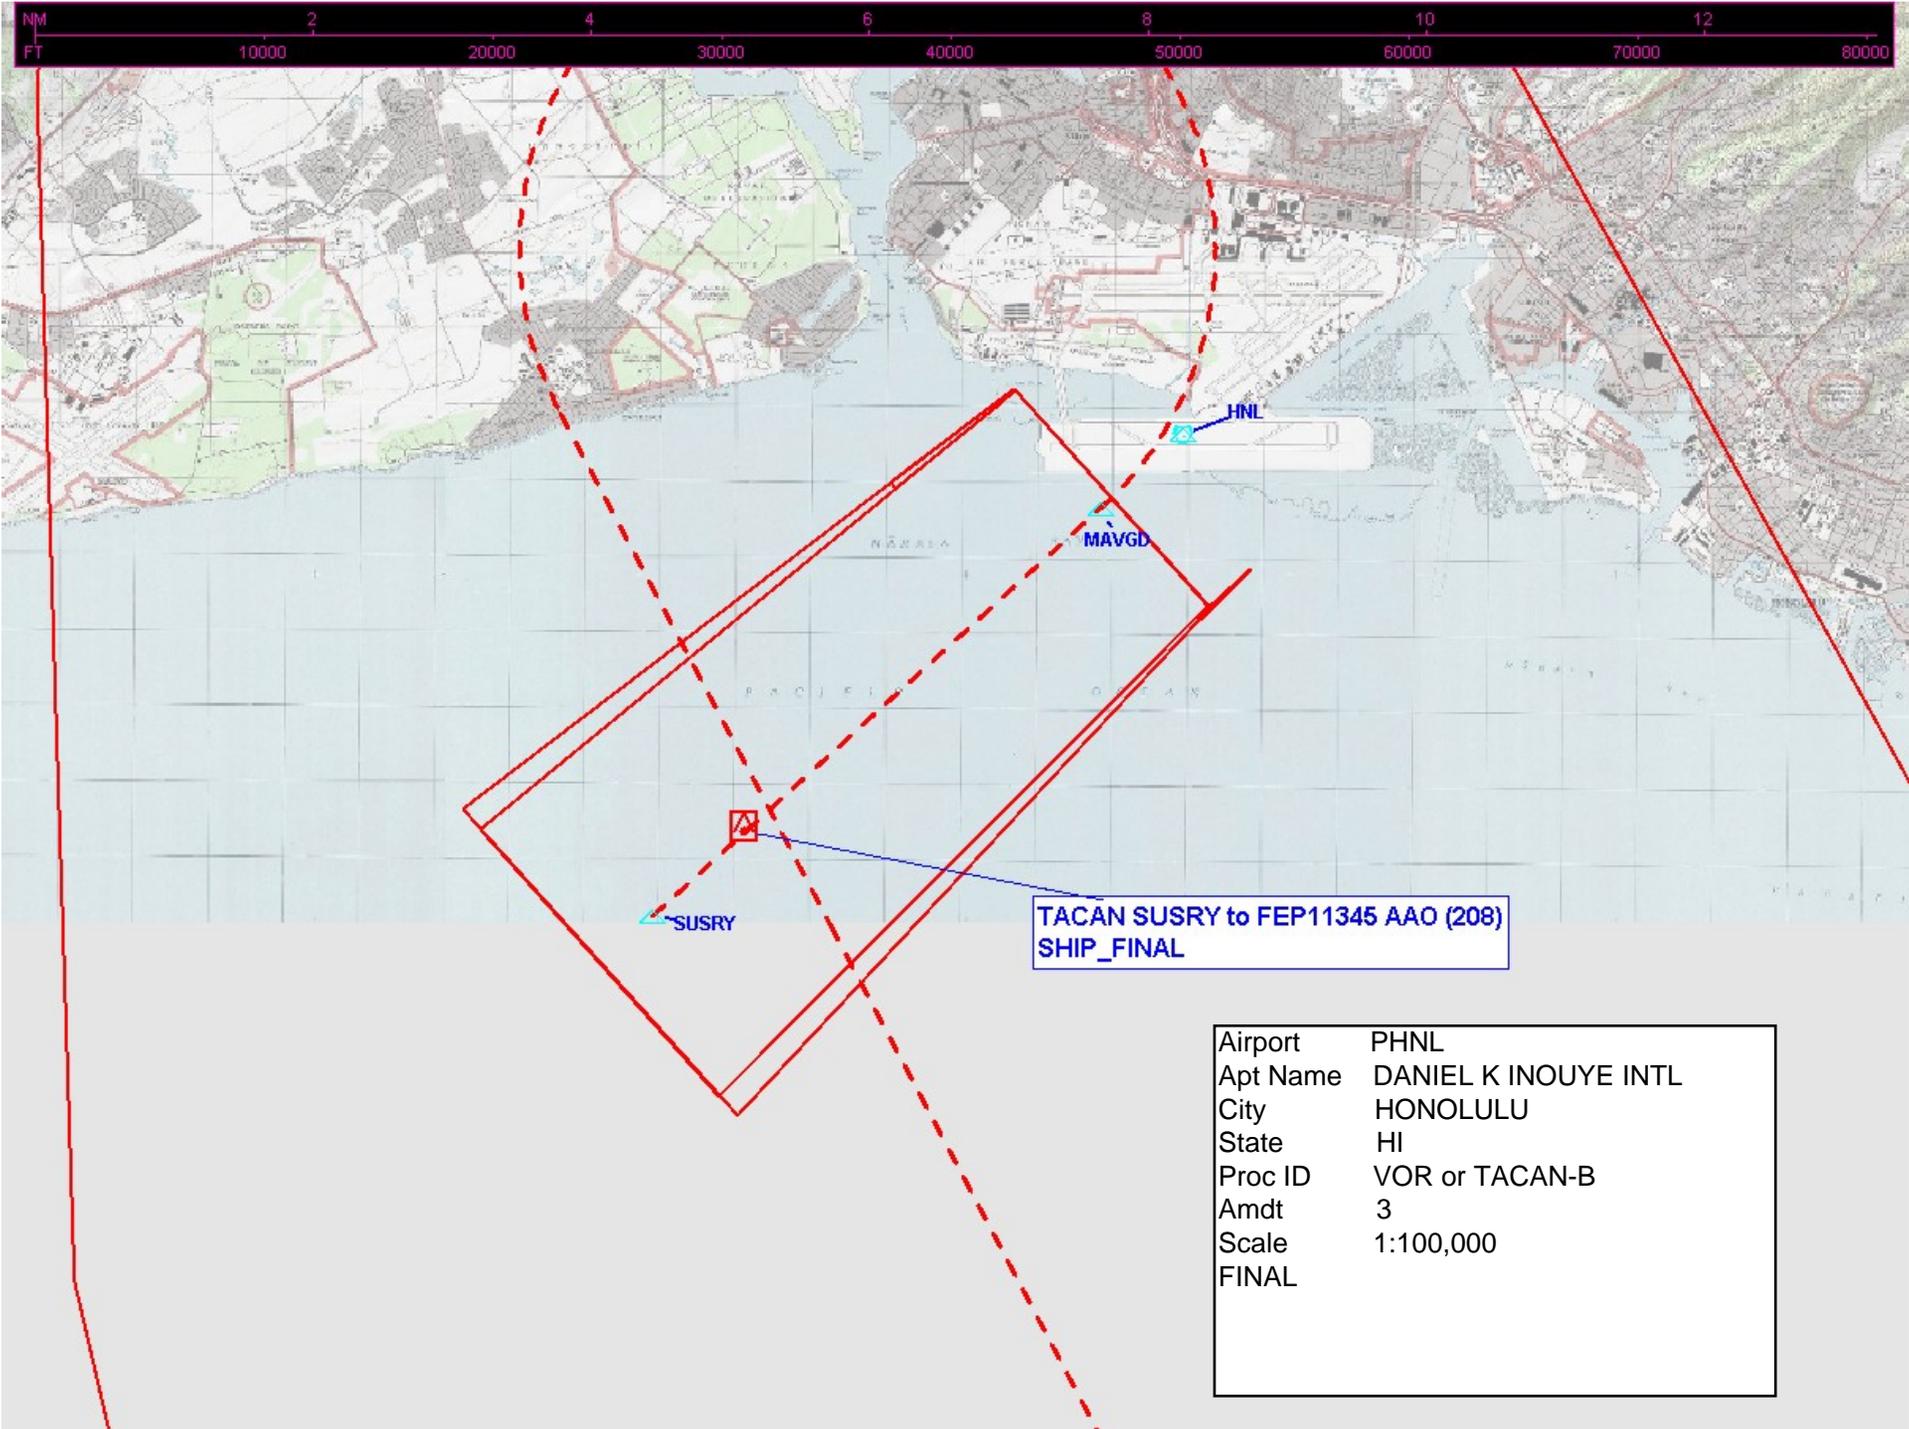

TACAN SUSRY to FEP11345 AAO (208)
SHIP_FINAL

Airport	PHNL
Apt Name	DANIEL K INOUYE INTL
City	HONOLULU
State	HI
Proc ID	VOR or TACAN-B
Amdt	3
Scale	1:100,000
FINAL	

Airport PHNL
Apt Name DANIEL K INOUYE INTL
City HONOLULU
State HI
Proc ID VOR or TACAN-B
Amdt 3
Scale 1:100,000
CIRCLING

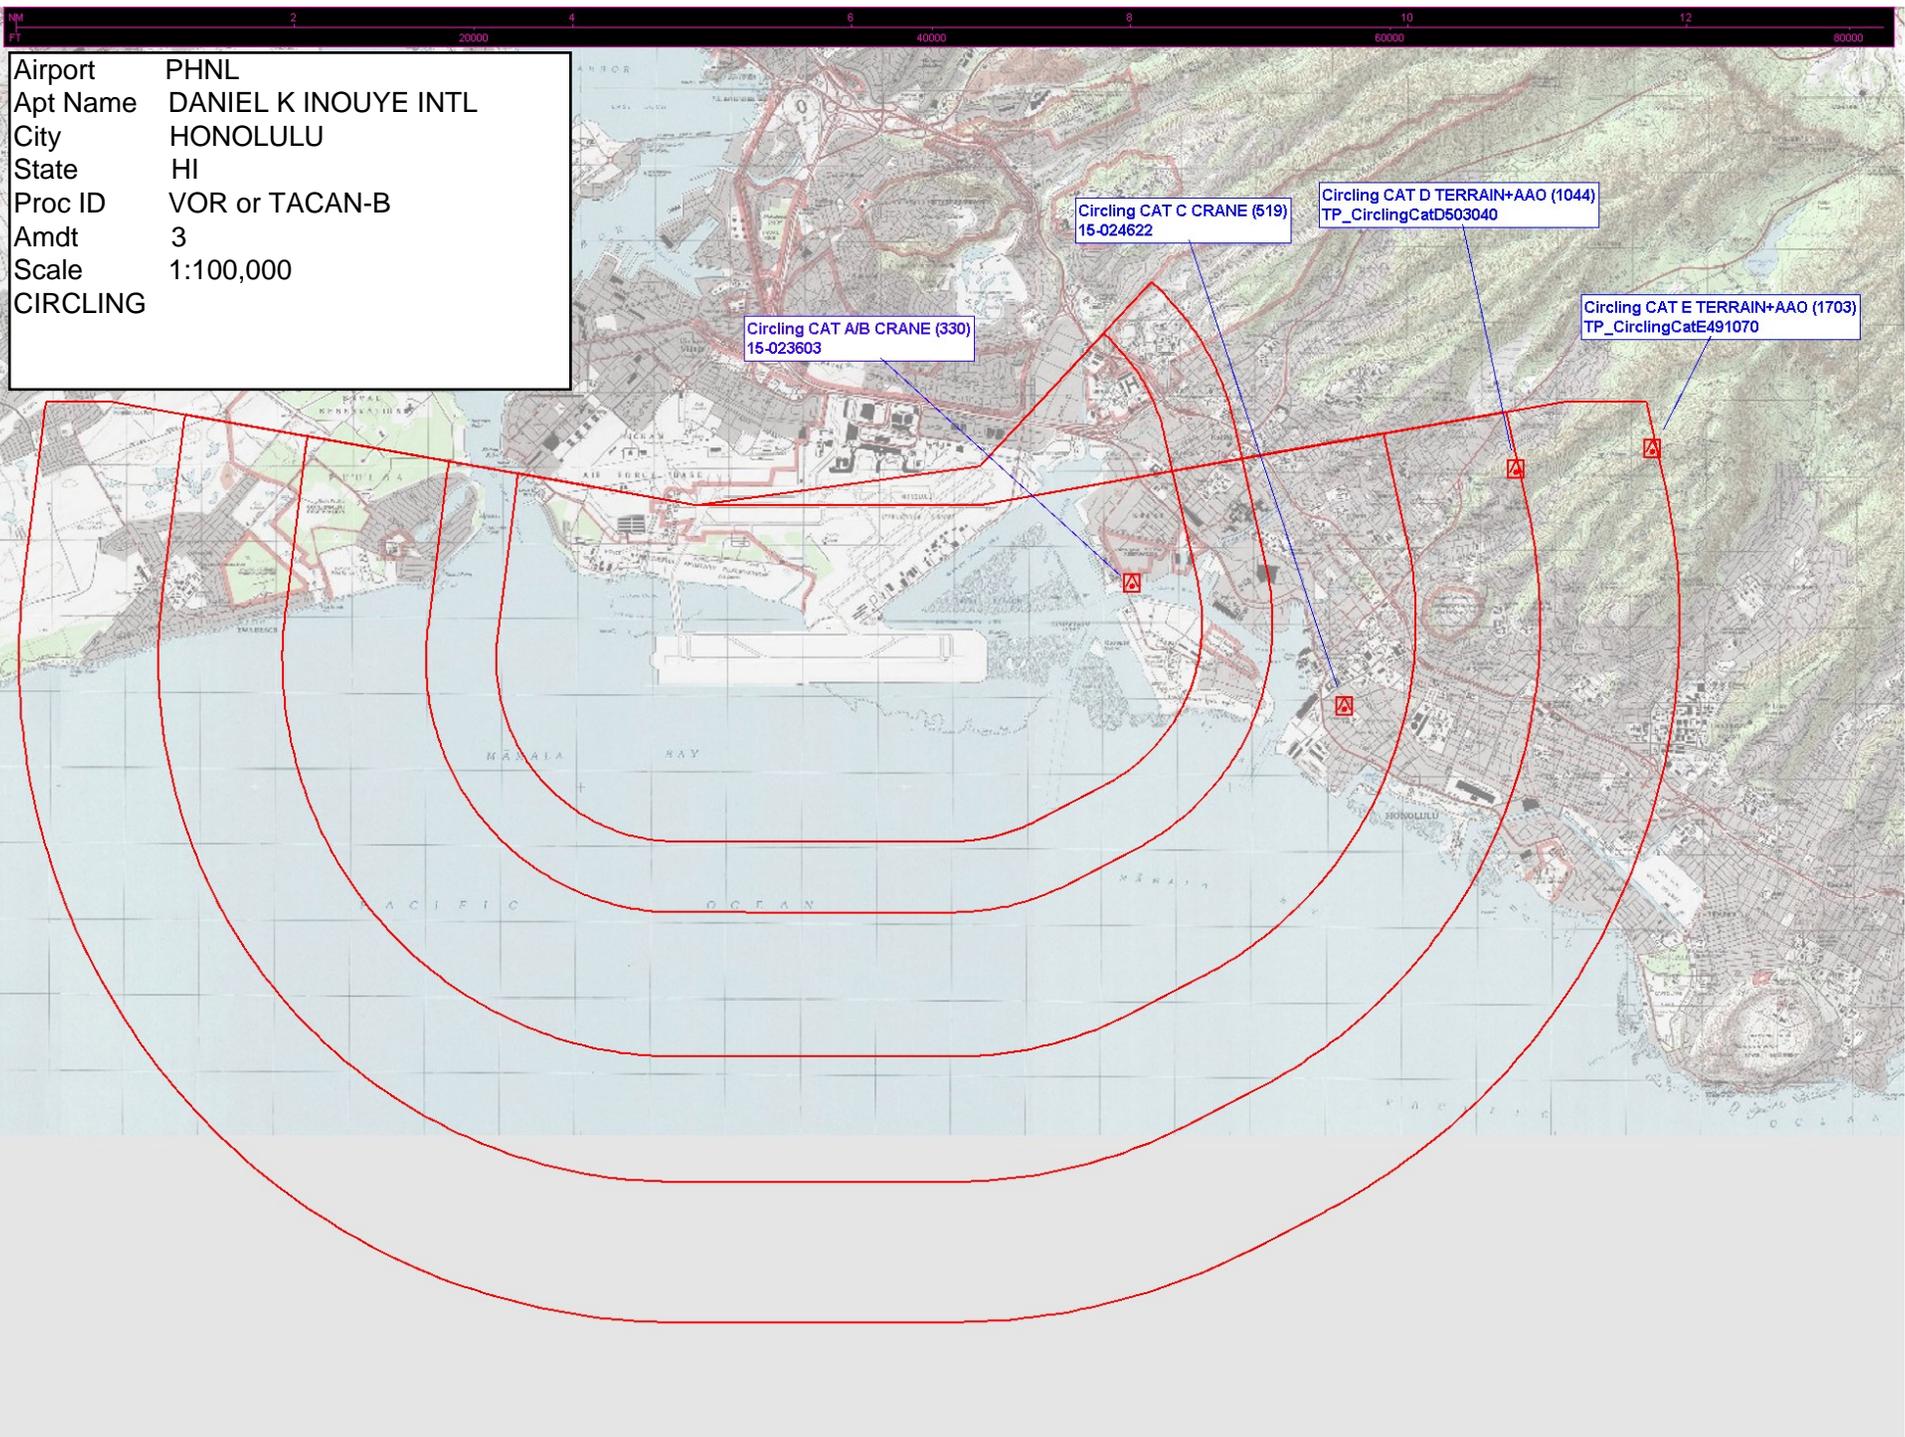

Circling CAT A/B CRANE (330)
15-023603

Circling CAT C CRANE (519)
15-024622

Circling CAT D TERRAIN+AAO (1044)
TP_CirclingCatD503040

Circling CAT E TERRAIN+AAO (1703)
TP_CirclingCatE491070