

Flight Procedures Cover Page	Task Action: FLIGHT CHECK	Task Type: IAP	Estimated Chart Date: 09/05/2024	APWS Task ID: 12297C0C7B2B483282856A402D839D8F	APWS Project ID: 4CA76FF932454DDBB21BF4B9F8238B26
Procedure: ILS Z OR LOC Z RWY 3 AMDT 1		Enroute: NO	Specialist: Melton, William		Agreement Number:
Airport ID: KBWG			Airport City: BOWLING GREEN		State: KY
Facility ID: BWG	Facility Type: ILS	Flight Inspection Remark Type: New FC Slot			
Procedure Comments: ACTIVE DATA USED FOR KBWG. PENDNG DATA USED FOR BWG DME. CONTACT ALLAN WILL (405)954-6103. QUALITY 9 CHECKED BEGUE QUALITY 20 CHECKED					

FIPC BASIC FORM							
PROCEDURE: ILS Z OR LOC Z RWY 3 AMDT 1			AIRPORT NAME: BOWLING GREEN-WARREN COUNTY		AIRPORT ID: KBWG	SPECIAL CONTROL NO: AP-09-264-24	
FAC ID: BWG		CITY: BOWLING GREEN			ST: KY	ORIG CHART DATE: 12/26/2024	
DFL TYPE: PROC/AR	THIRD PARTY: ☐ YES	EST. TIME ON SITE: 0.5	REIMB. NUMBER:		PTS TASK ID: 12297C0C7B2B483282856A402D839D8F		
PREFLIGHT NOTES							
REVIEWER:					DATE:		
COMMENTS:					CHECK ONE:		
					☐ FLT CK REQ ☐ NFCR ☐ REJECT		
							YES
					CPV COMPLETE?		X
PROCEDURE RESULTS							
INSPECTION DATE: 11/12/2024		CREW #: VN553	N #: N67	INSTRUMENT PROCEDURE STATUS: ☐ SAT ☒ SAT W/CHANGES ☐ UNSAT		ARINC CODING: ☒ SAT ☐ SAT/GOLD ☐ UNSAT	
FLIGHT INSPECTOR SIGNATURE: michael c mccurdy @ 11/12/2024 16:51			PRINTED NAME: MCCURDY, MICHAEL CURTIS				NOTAM INITIATED? ☐ YES ☒ NO
FLIGHT INSPECTOR REMARKS: All references to BWG DME need to be corrected to updated frequency 80Y, 113.35. Fig still references old DME location in plan and profile views.							
IN-FLIGHT OBSTACLE REPORT							
OBSTRUCTION ID #:	COORDINATES OR LOCATION:		GNSS ALTITUDE (MSL):		BAROMETRIC ALTITUDE (MSL):		HEIGHT ABOVE GROUND LEVEL:

LOC I-BWG 108.75	APP CRS 034°	Rwy Idg 6500 TDZE 547 Apt Elev 547
----------------------------	------------------------	---

ILS Z or LOC Z RWY 3
BOWLING GREEN-WARREN COUNTY RGNL (BWG)

RNAV 1-GPS required.



T Circling Rwy 30 NA at night.
A *1200 when using GLW altimeter setting.

MISSED APPROACH: Climb to 2000 then climbing right turn to 2400 direct WEDVO and hold.


ASOS
127.825

MEMPHIS CENTER
133.85 317.6

UNICOM
123.0 (CTAF) **L**

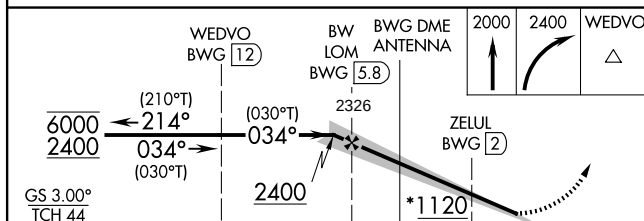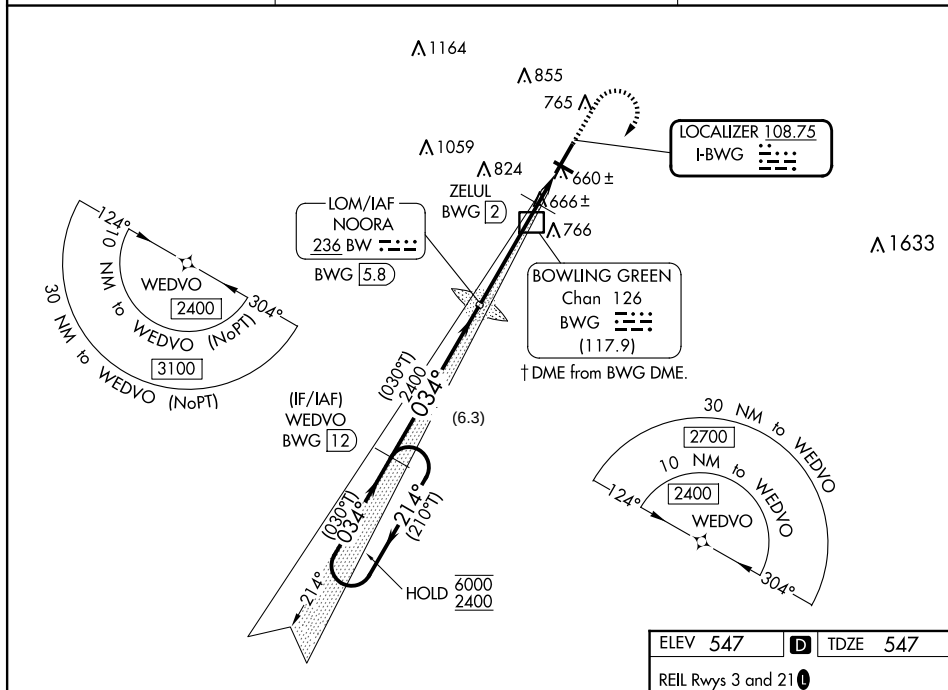

		6.3 NM	3.8 NM	1.7 NM	
CATEGORY	A	B	C	D	
S-ILS 3	797-3/4		250 (300-3/4)		
S-LOC 3*	1120-1	573 (600-1)	1080-1 5/8	573 (600-1 5/8)	
C CIRCLING	1120-1	573 (600-1)	1160-1 3/4 613 (700-1 3/4)	1200-2 653 (700-2)	
ZELUL FIX MINIMUMS† (DME required)					
S-LOC 3*	920-1		373 (400-1)		
C CIRCLING	1080-1 533 (600-1)	1120-1 573 (600-1)	1160-1 3/4 613 (700-1 3/4)	1200-2 653 (700-2)	


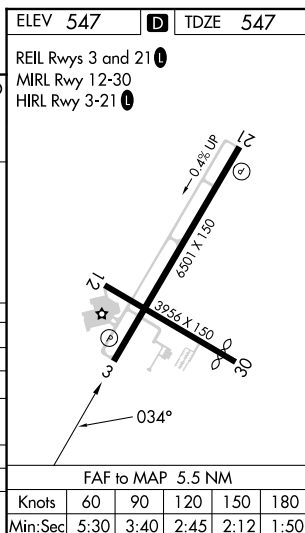


LOC I-BWG	APP CRS	Rwy Idg	6501
108.75	034°	TDZE	547
		Apt Elev	547

ILS Z or LOC Z RWY 3
BOWLING GREEN-WARREN COUNTY RGNL (BWG)

RNAV 1-GPS required.	MISSED APPROACH: Climb to 2000 then climbing right turn to 2400 direct NOORA LOM and hold.
Circling Rwy 30 NA at night. **DME from BWG DME.	


ASOS 127.825	MEMPHIS CENTER 133.85 317.6	UNICOM 123.0 (CTAF) 0
-----------------	--------------------------------	--------------------------

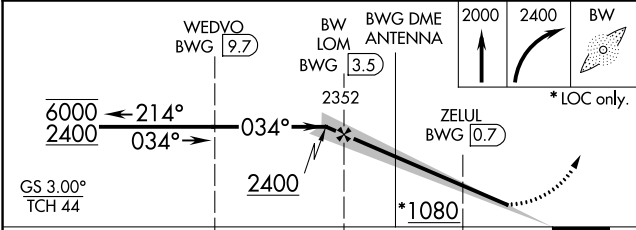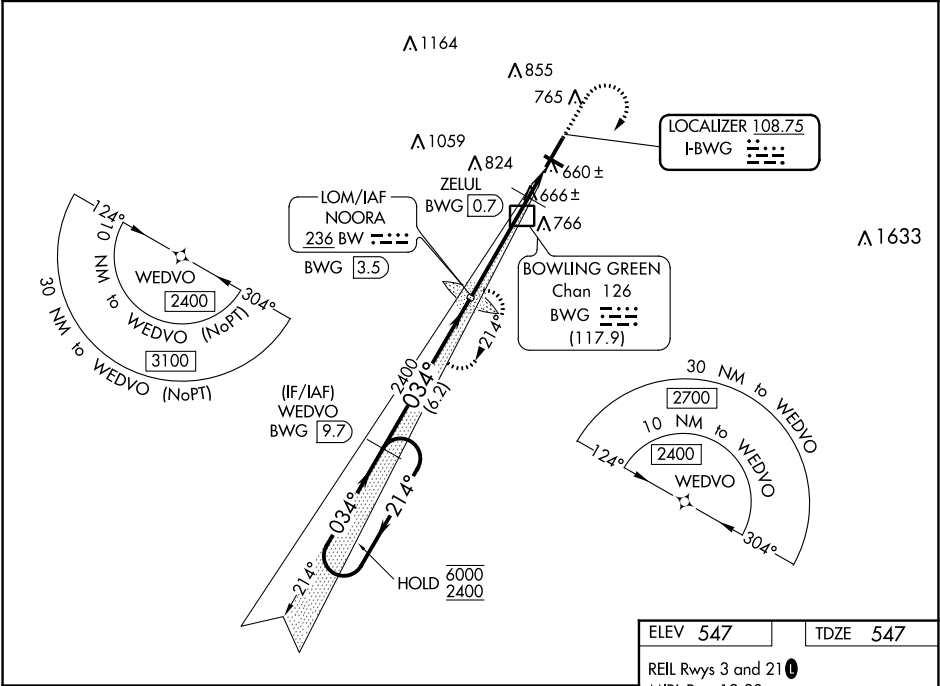


CATEGORY	A	B	C	D
S-ILS 3		747-3/4	200 (200-3/4)	
S-LOC 3	1080-1	533 (600-1)	1080-1 1/2	533 (600-1 1/2)
CIRCLING	1080-1 533 (600-1)	1120-1 573 (600-1)	1160-1 3/4 613 (700-1 3/4)	1200-2 653 (700-2)
ZELUL FIX MINIMUMS **				
S-LOC 3		920-1	373 (400-1)	
CIRCLING	1000-1 453 (500-1)	1120-1 573 (600-1)	1160-1 3/4 613 (700-1 3/4)	1200-2 653 (700-2)

ELEV 547	TDZE 547
REIL Rwy 3 and 21	
MIRL Rwy 12-30	
HIRL Rwy 3-21	
FAF to MAP 5.5 NM	
Knots	60 90 120 150 180
Min:Sec	5:30 3:40 2:45 2:12 1:50

KBWG
BOWLING GREEN-WARREN COUNTY RGNL
BOWLING GREEN, KY
ILS Z OR LOC Z RWY 3 AMDT 1
TAA 124 CW 304
SCALE: 1:500,000

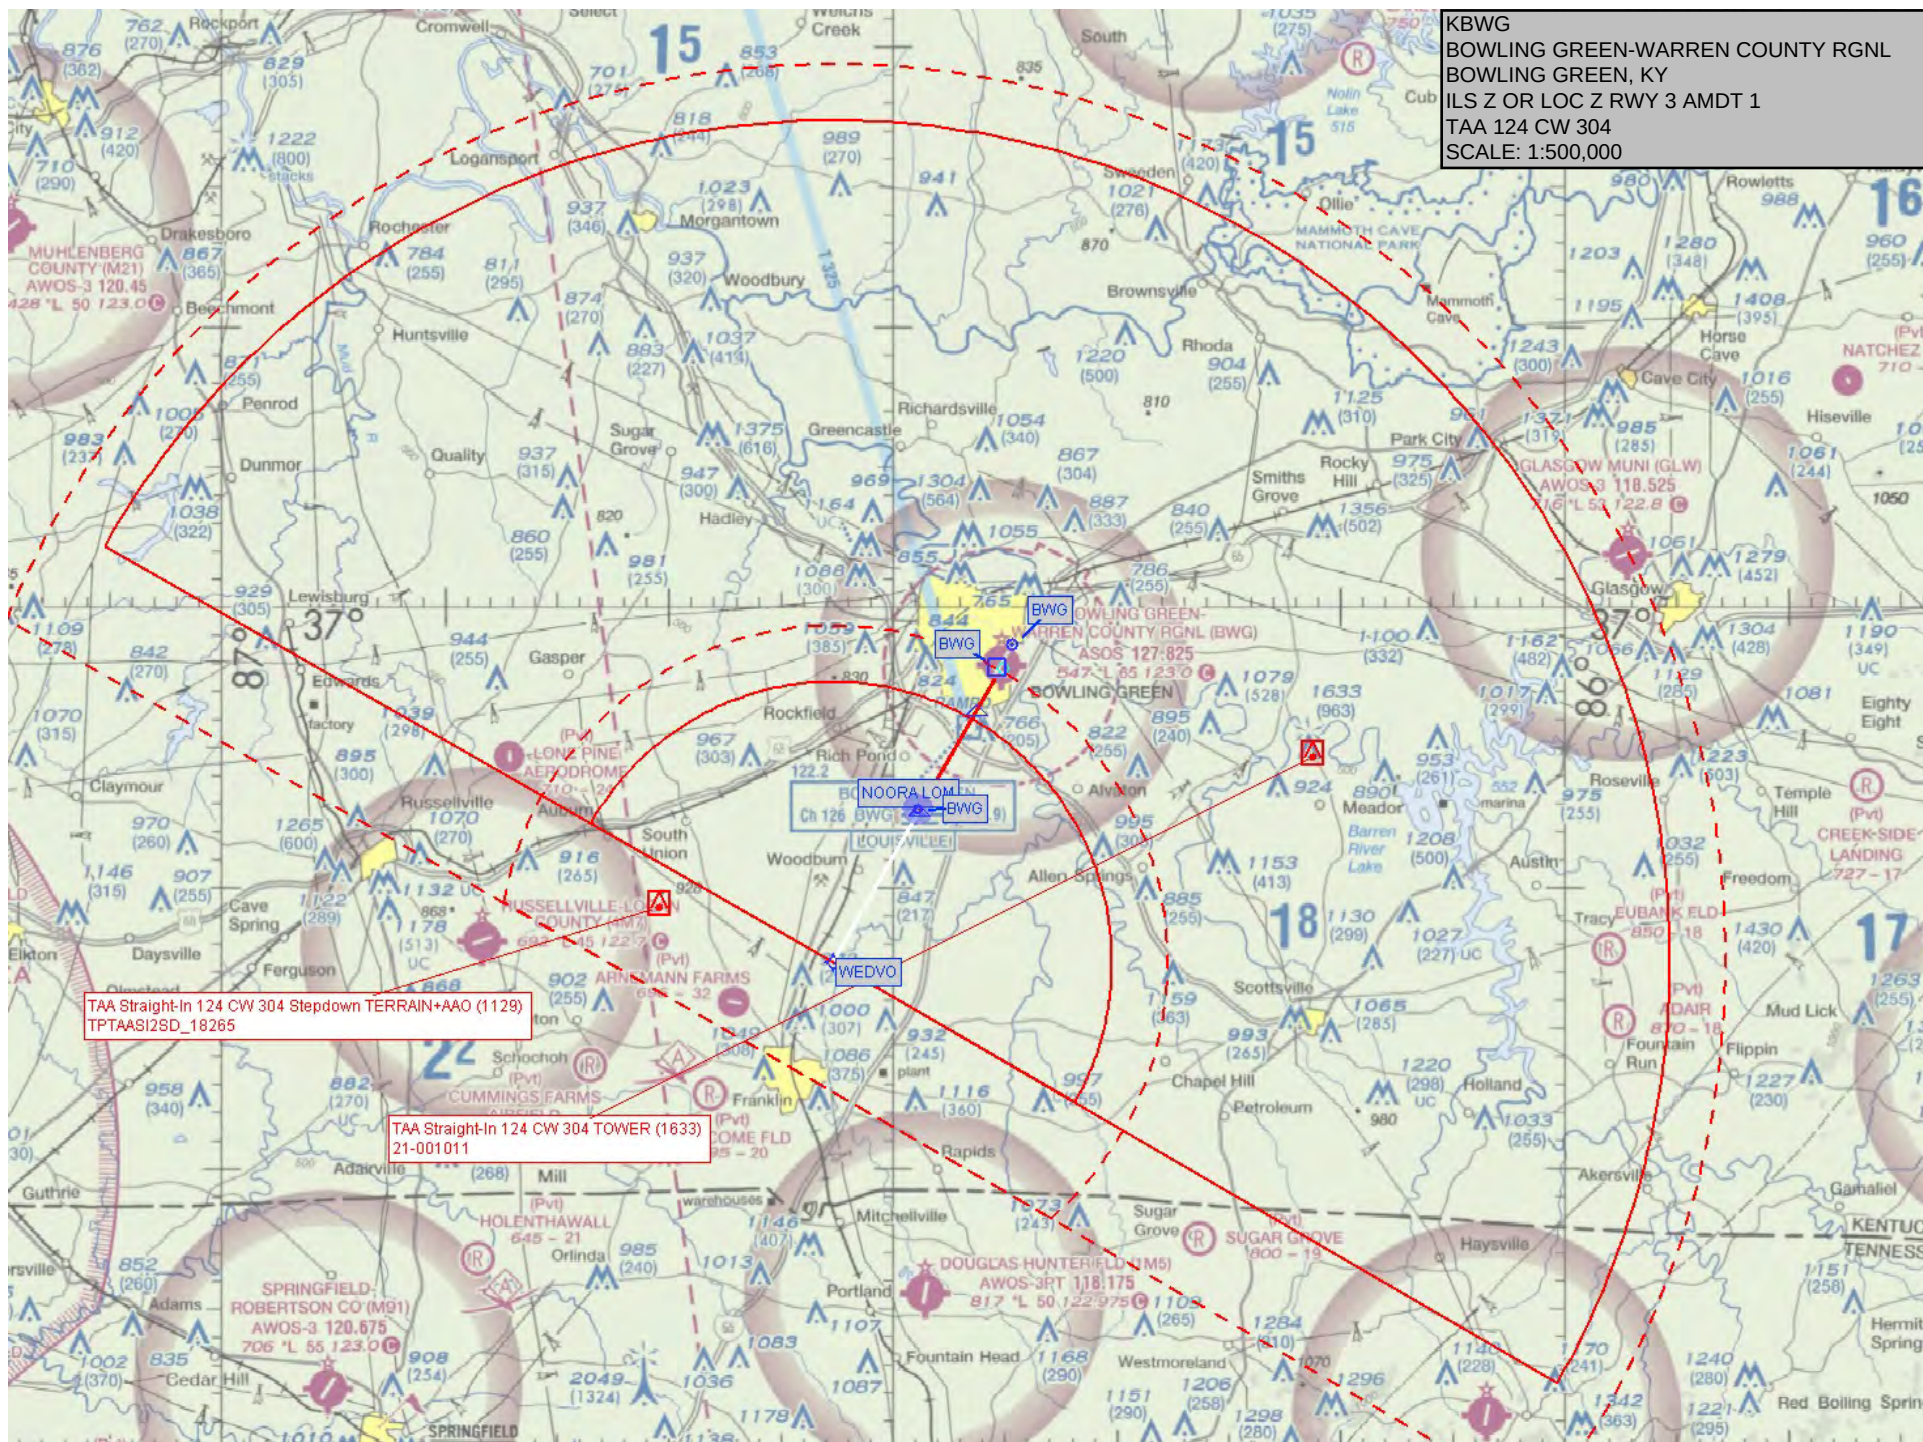

KBWG
BOWLING GREEN-WARREN COUNTY RGNL
BOWLING GREEN, KY
ILS Z OR LOC Z RWY 3 AMDT 1
TAA 304 CW 124
SCALE: 1:500,000

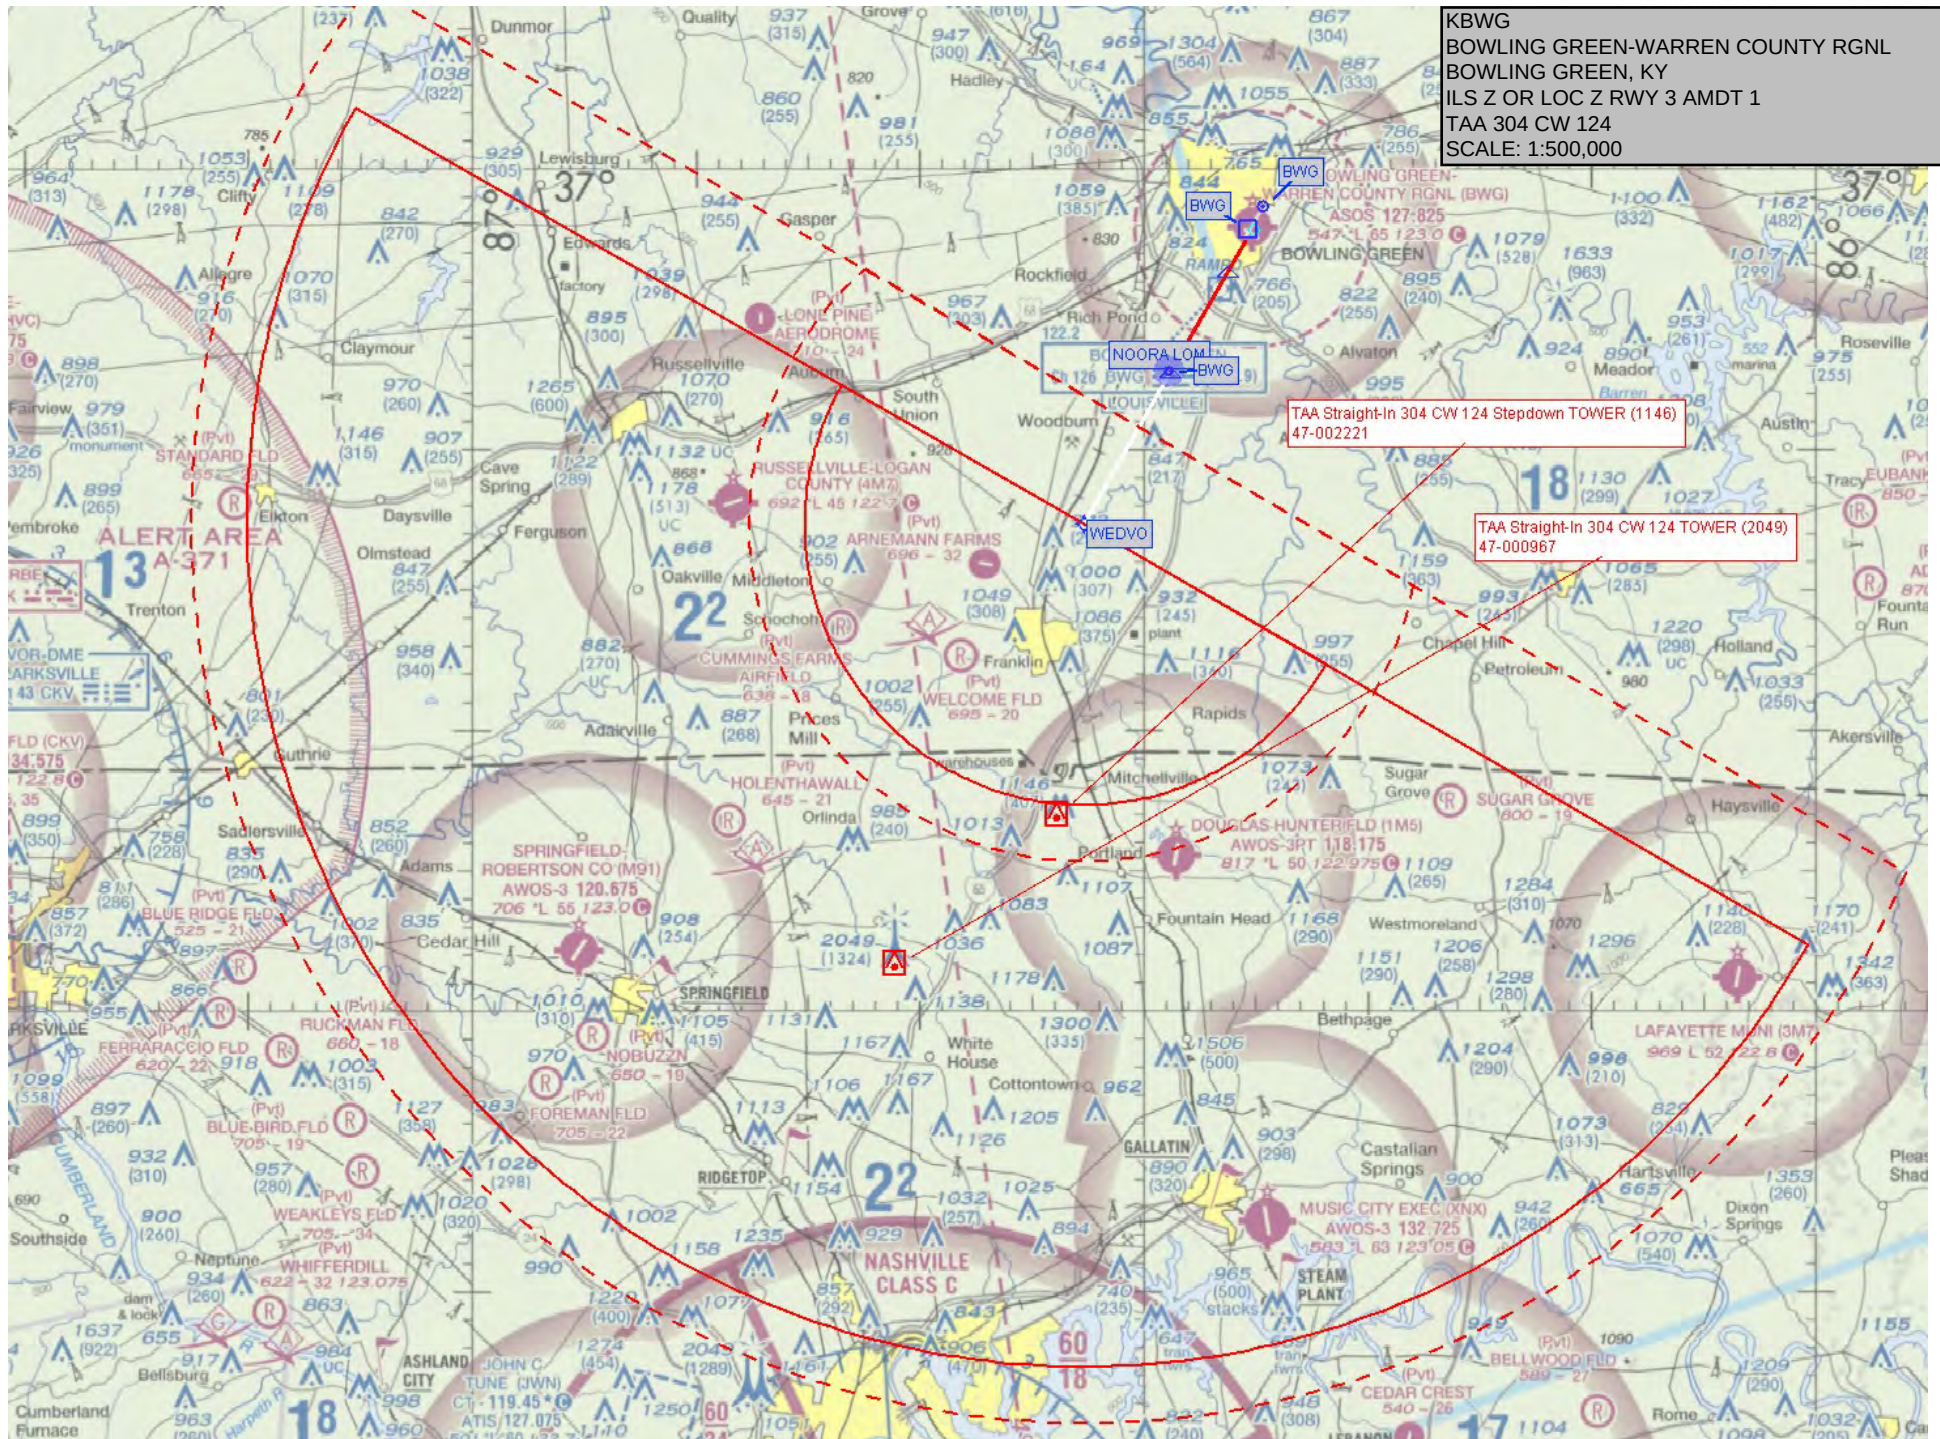


KBWG
BOWLING GREEN-WARREN COUNTY RGNL
BOWLING GREEN, KY
ILS Z OR LOC Z RWY 3 AMDT 1
SCALE: 1:500,000

Missed Level Surface TOWER (1088)
21-000068

Initial HILPT/MISSED APPROACH HOLDING
(WEDVO3 TOWER (1086))
21-001703

WEDVO to BWG:NDB TERRAIN+AAO (922)
TP111625


WEDVO_3 TOWER (1086)
21-001703

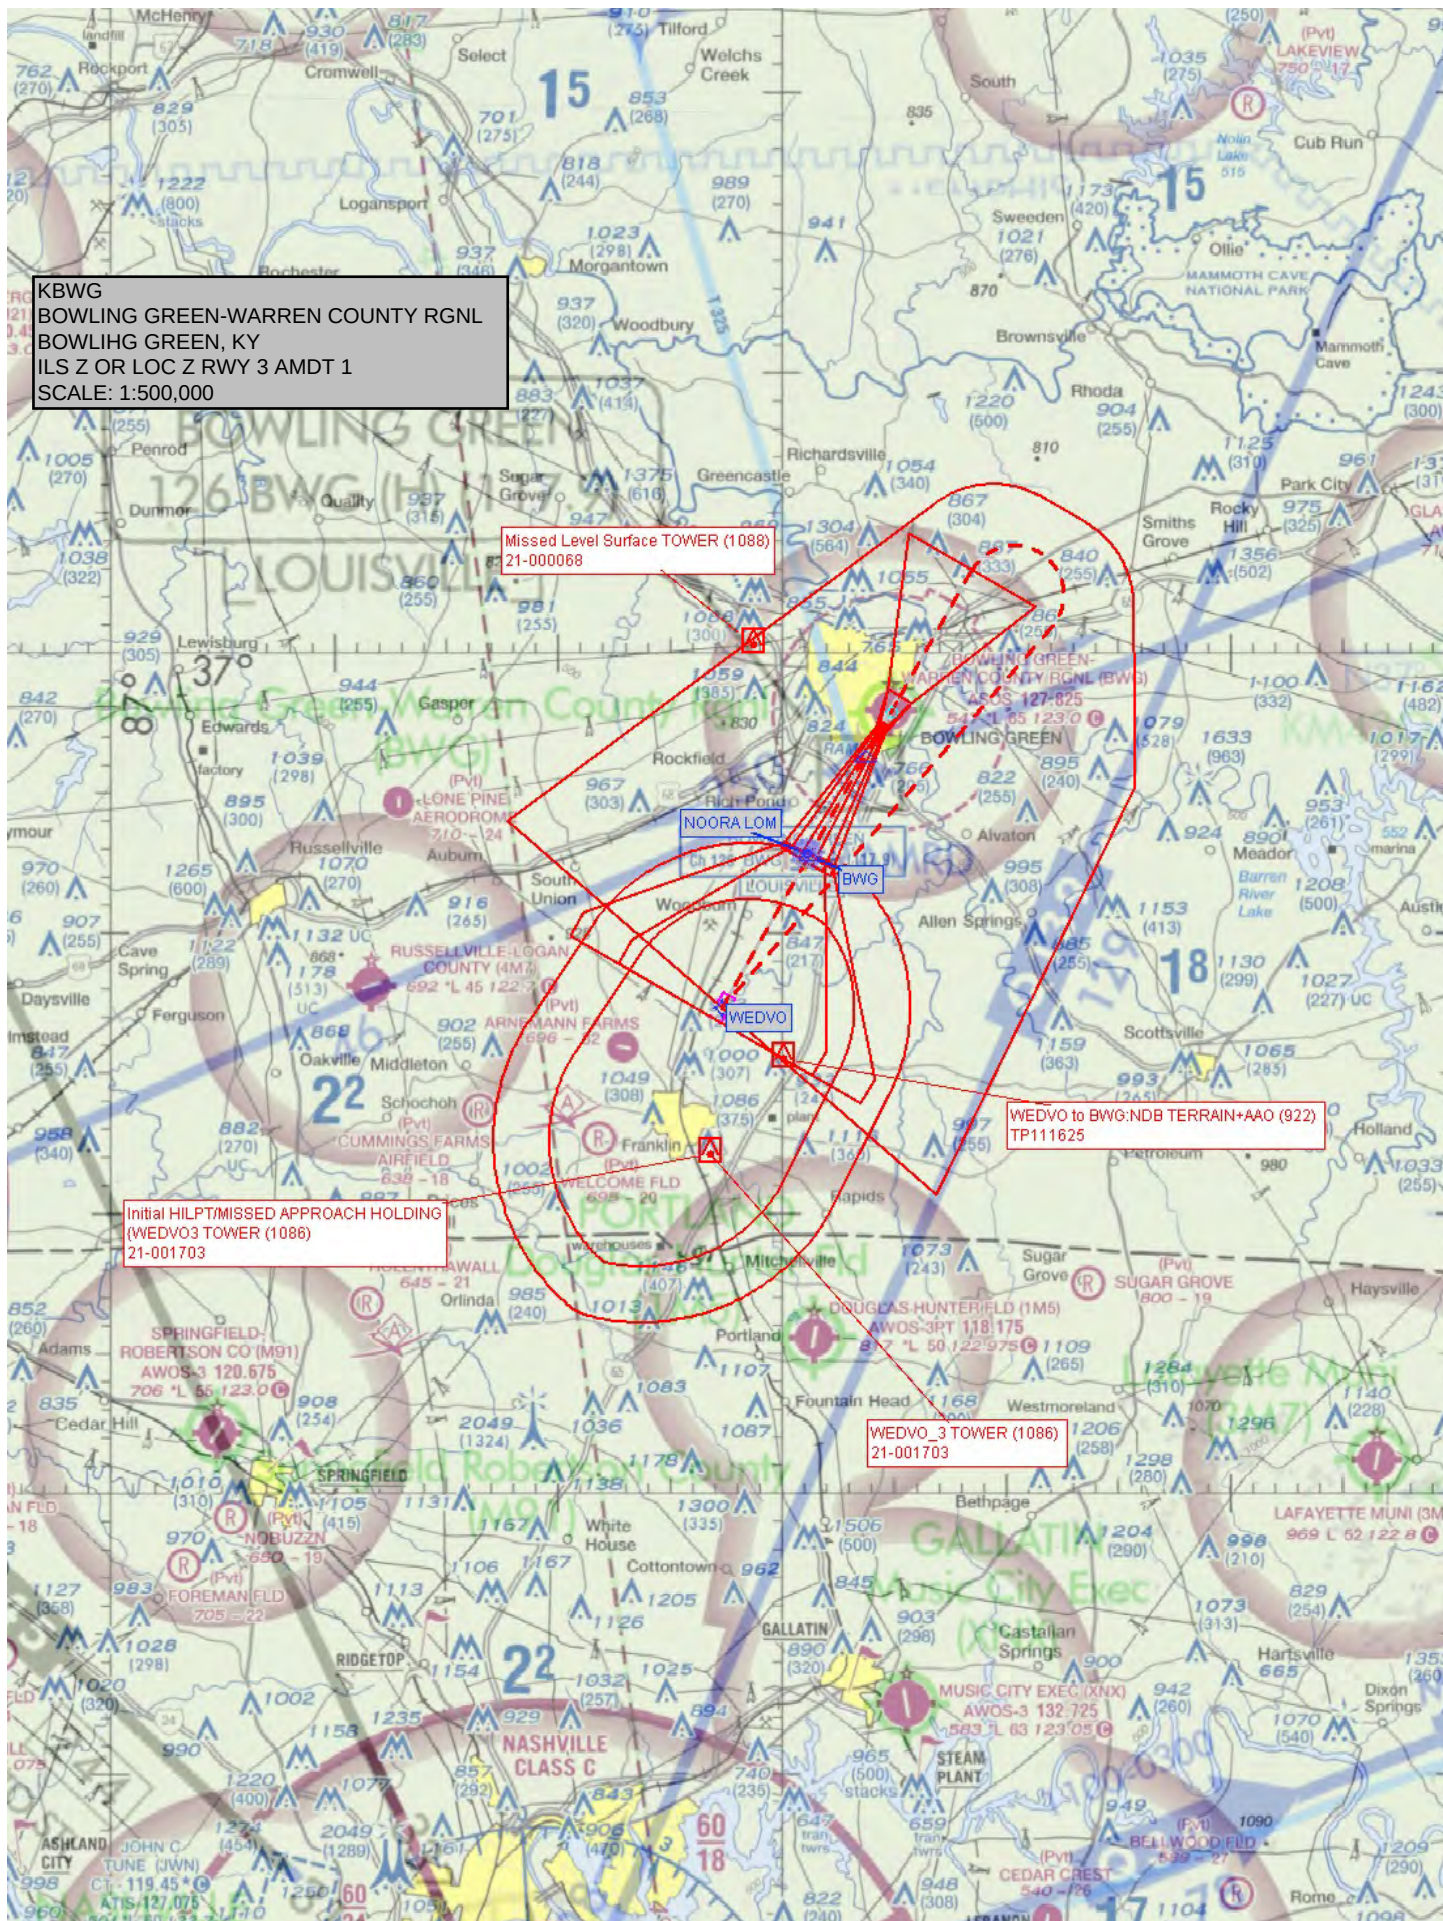


KBWG
BOWLING GREEN-WARREN COUNTY RGNL
BOWLING GREEN, KY
ILS Z OR LOC Z RWY 3 AMDT 1 (ILS)
SCALE: 1:100,000

Missed Level Surface TOWER (1088)
21-000068

ILS POLE (573)
21-081225

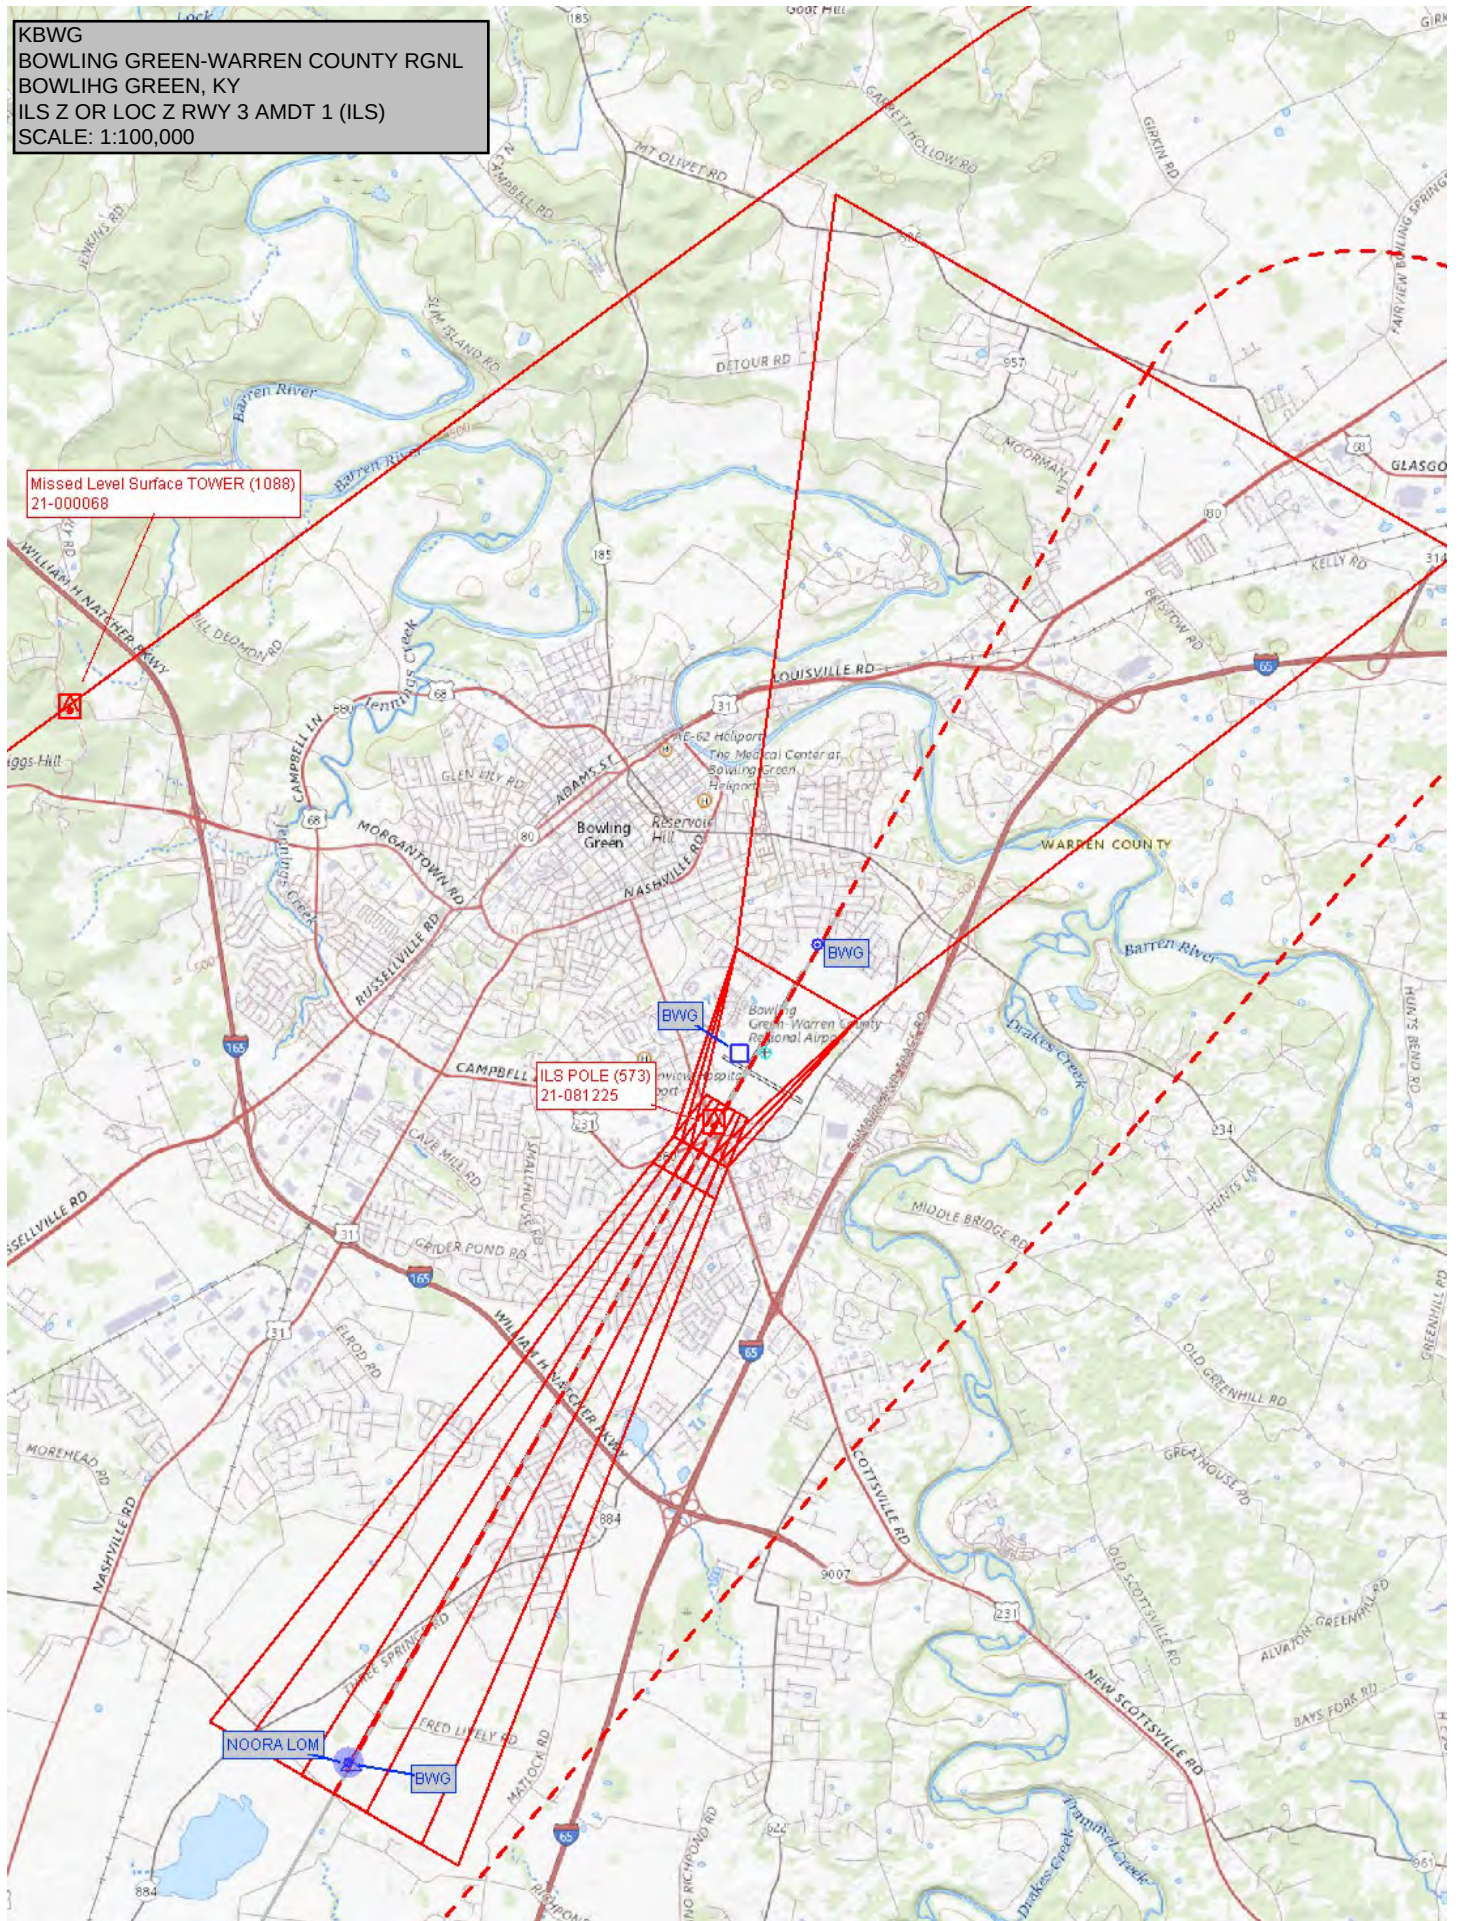

KBWG
BOWLING GREEN-WARREN COUNTY RGNL
BOWLING GREEN, KY
ILS Z OR LOC Z RWY 3 AMDT 1 (LOC)
SCALE: 1:100,000

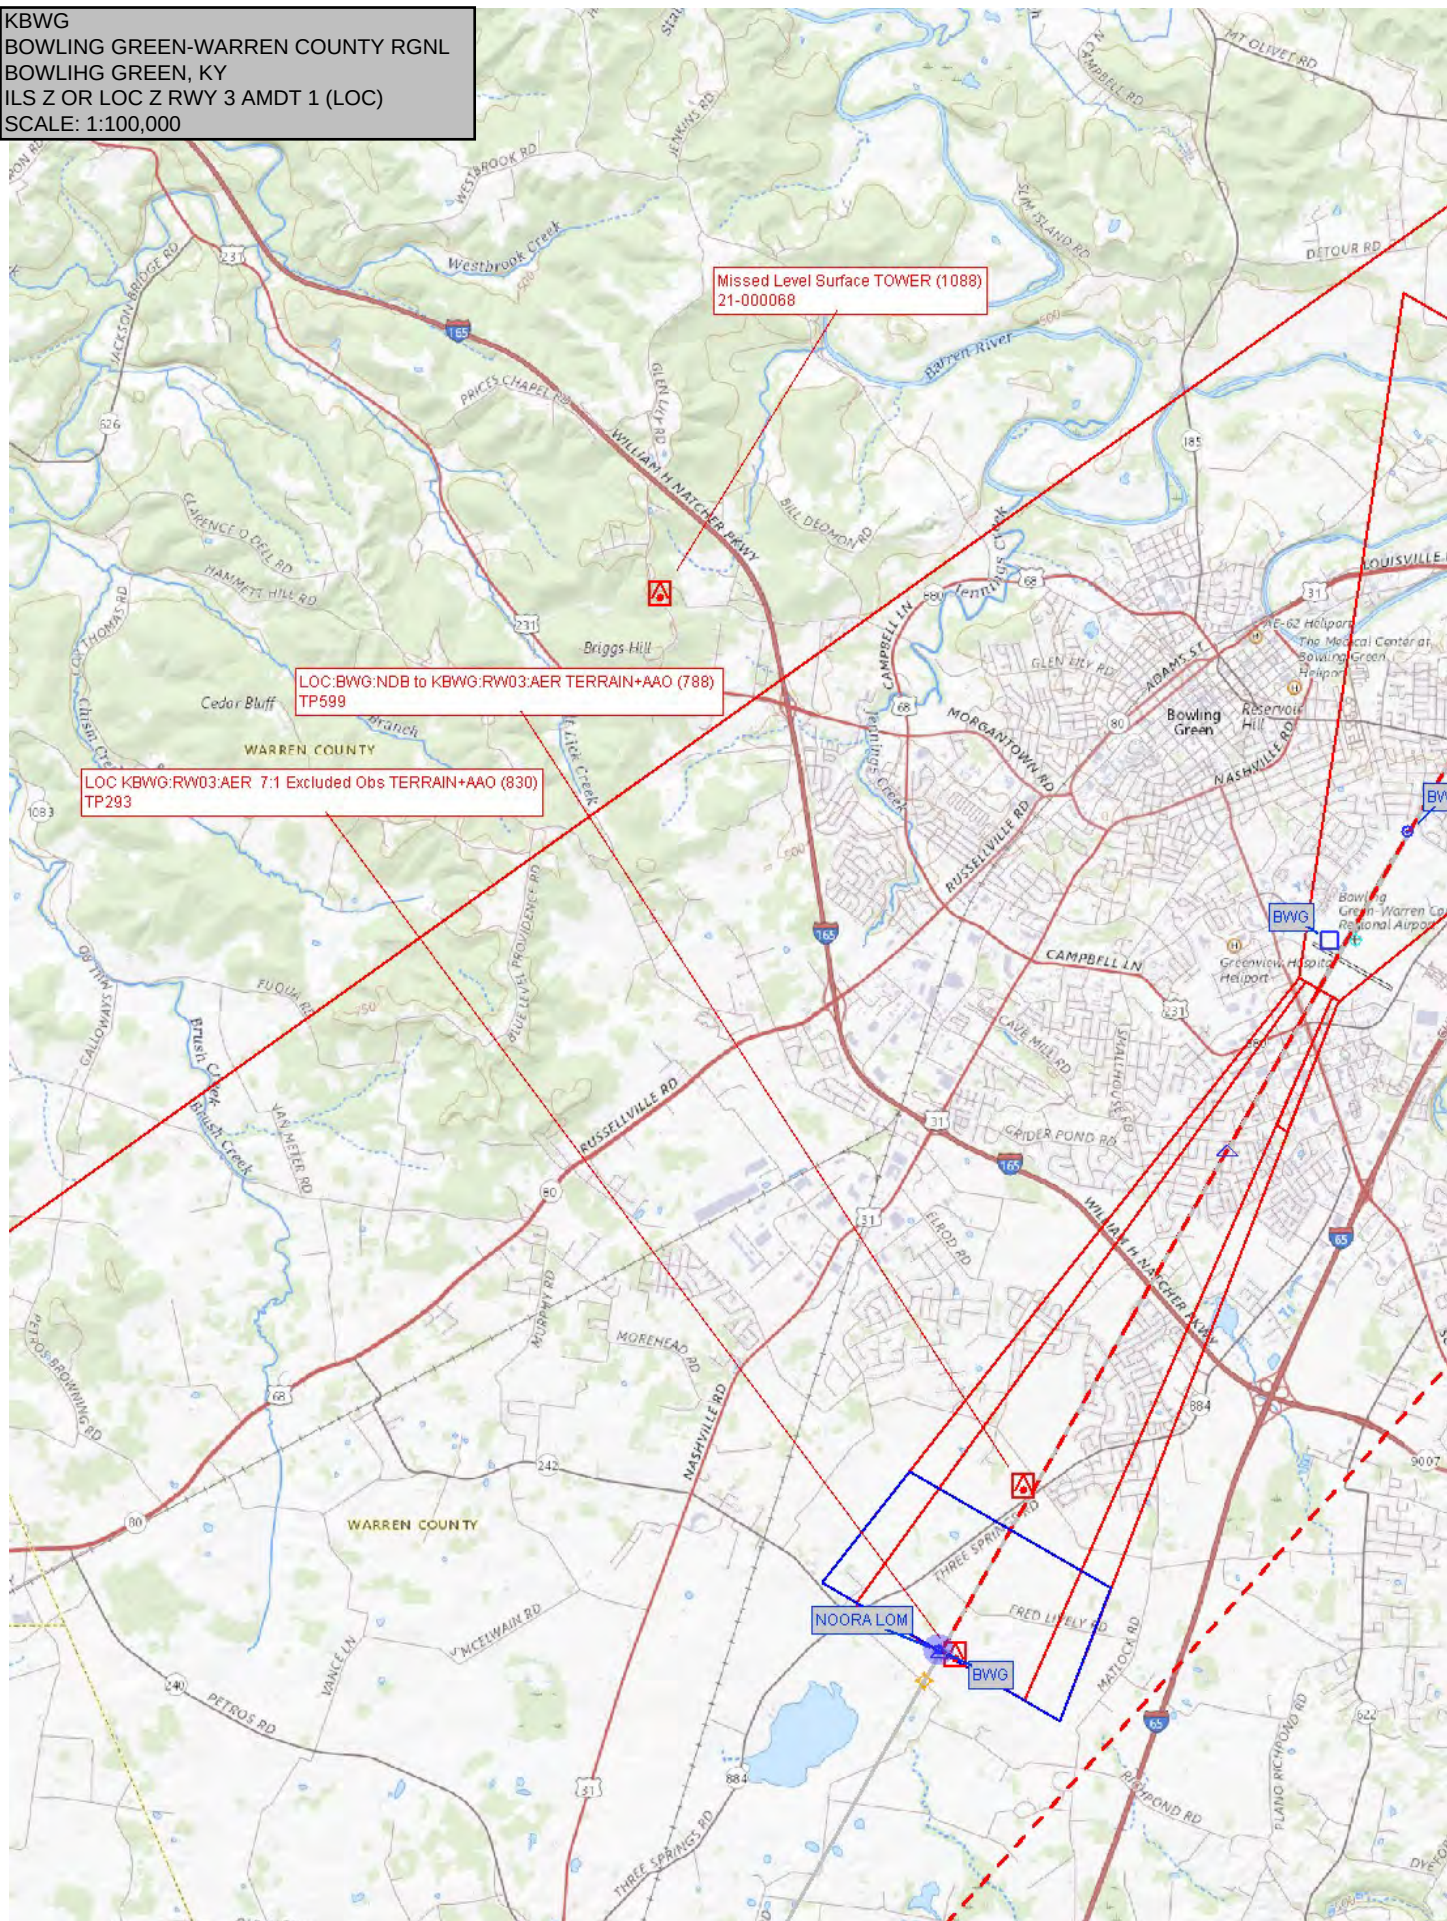

[illegible]

LOC: ZELUL TO KBWG: RW03 AER TREE (666)
21-050523

KBWG
BOWLING GREEN-WARREN COUNTY RGNL
BOWLING GREEN, KY
ILS Z OR LOC Z RWY 3 AMDT 1 (CIRCLING)
SCALE: 1:100,000

