


Flight Procedures Cover Page	Task Action: FLIGHT CHECK	Task Type: IAP	Estimated Chart Date: 08/07/2025	APWS Task ID: 15BD9E9A4C3443D78D6D6268300692FC	APWS Project ID: 3861956D3FE447898899BF3AD62BCDE4
Procedure: RNAV (GPS) Y RWY 31 AMDT 3C		Enroute: NO	Specialist: Swinson, Robert		Agreement Number:
Airport ID: KACY			Airport City: ATLANTIC CITY		State: NJ
Facility ID:	Facility Type:	Flight Inspection Remark Type: New FC Slot			
Procedure Comments: ACTIVE AIRNAV DATA USED FOR KACY AIRPORT AND RUNWAYS. CANCELS FDC NOTAM 4/5731. NEW LNAV/VNAV CONTROLLING OBST: (34-079974) 175 FT MSL ANTENNA 392700.11N/0743211.12W (AC 1A). CONTACT CASIMIR TABAKA, AJV-A432, 405-202-7857. QUALITY 21 CHECKED QUALITY 38 CHECKED					

WAAS CH 50113 W31A	APP CRS 308°	Rwy Idg TDZE Apt Elev	10001 63 75
--------------------------	-----------------	-----------------------------	-------------------


RNAV (GPS) Y RWY 31

ATLANTIC CITY INTL (ACY)

RNP APCH - GPS.		MISSED APPROACH: Climb to 2000 direct WEREK and on track 258.79° to KOVEC and hold.		
 For uncompensated Baro-VNAV systems, LNAV/VNAV NA below -15°C or above 54°C.				
ATIS 125.725 316.15	ATLANTIC CITY APP CON 124.6 327.125	ATLANTIC CITY TOWER 120.3 239.0	GND CON 121.9 284.6	CLNC DEL 127.85 353.775

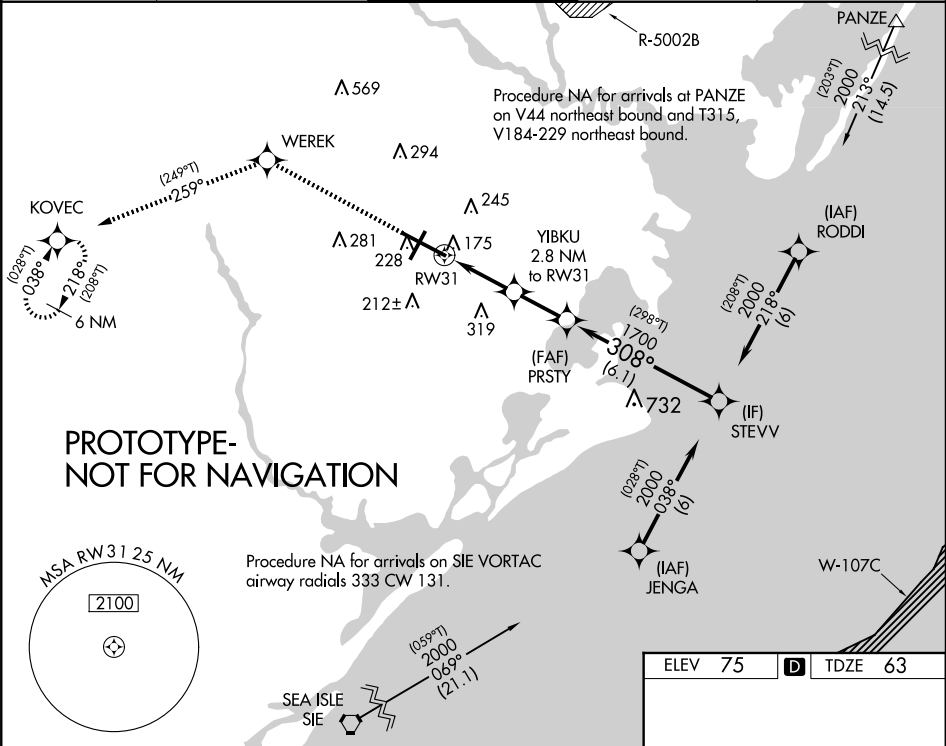


2000	WEREK	tr 259°	KOVEC	VGSI and RNAV glidepath not coincident (VGSI Angle 3.00/TCH 69).	
				PRSTY 1700	STEVV 2000
				YIBKU 2.8 NM to RW31	
				1 NM to RW31	
				1.8 NM	2.1 NM
				6.1 NM	
CATEGORY	A	B	C	D	E
LPV DA	263/40		200 (200-¾)		
LNAV/VNAV DA	440/55		377(400-1)		
LNAV MDA	440/55		377 (400-1)		
CIRCLING	540-1 465 (500-1)	600-1 525 (600-1)	620-1½ 545 (600-1½)	640-2 565 (600-2)	760-2½ 685 (700-2½)

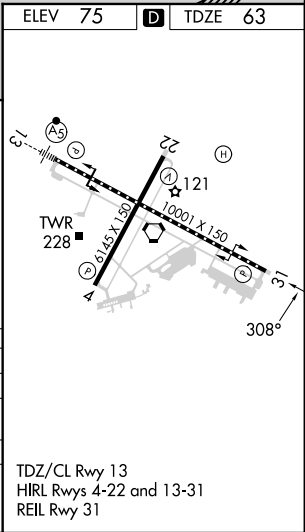

RNAV (GPS) Y RWY 31
ATLANTIC CITY INTL (ACY)

MISSED APPROACH: Climb to 2000 direct WEREK and on track 259° to KOVEC and hold.


ATIS	ATLANTIC CITY APP CON	ATLANTIC CITY TOWER	GND CON	CLNC DEL
125.725 316.15	124.6 327.125	120.3 239.0	121.9 284.6	127.85 353.775

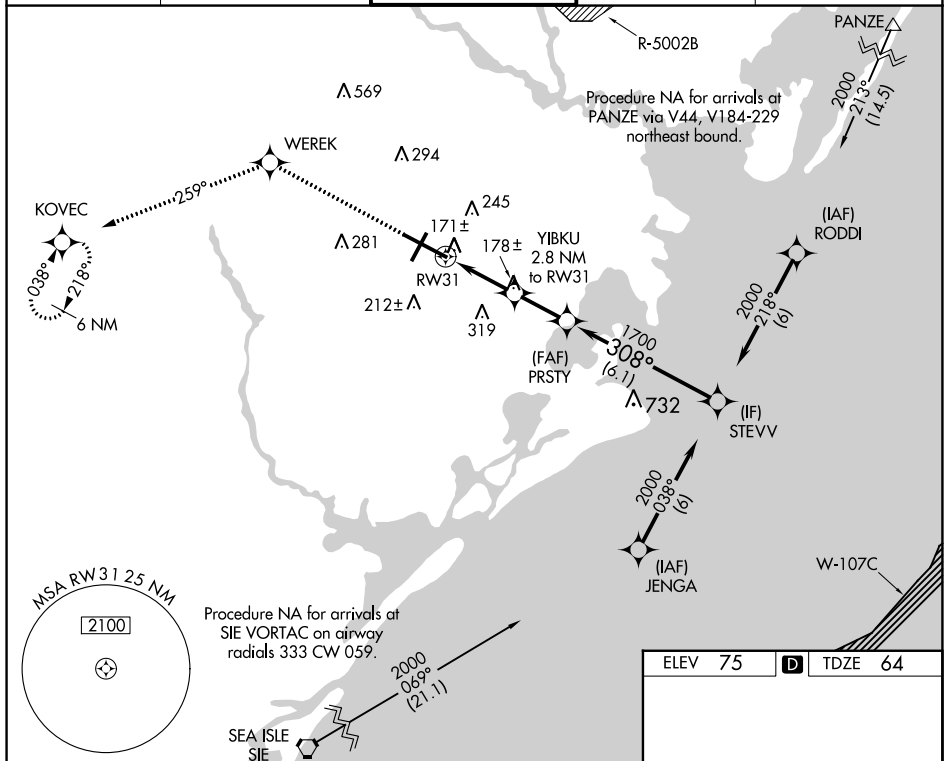

2000 WEREK KOVEC tr 259° VGS and RNAV glidepath not coincident (VGS Angle 3.00°/TCH 69°) STEVV 2000


1 NM to RW31 YIBKU 2.8 NM to RW31 PRSTY 1700 308° 1700 Procedure Turn NA GS 3.00° TCH 52

CATEGORY	A	B	C	D	E
LPV DA	264/40		200 (200-¾)		
LNAP/VNAV DA	422/60		358 (400-1¼)		
LNAP MDA	441/55 377 (400-1)		441/60		377 (400-1¼)
CIRCLING	540-1 465 (500-1)	600-1 525 (600-1)	620-1½ 545 (600-1½)	640-2 565 (600-2)	760-2½ 685 (700-2½)

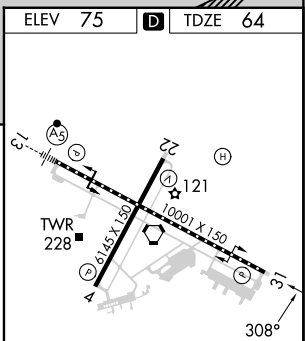

TDZ/CL Rwy 13
HIRL Rwys 4-22 and 13-31
REIL Rwy 31

NE-2, 28 NOV 2024 to 26 DEC 2024

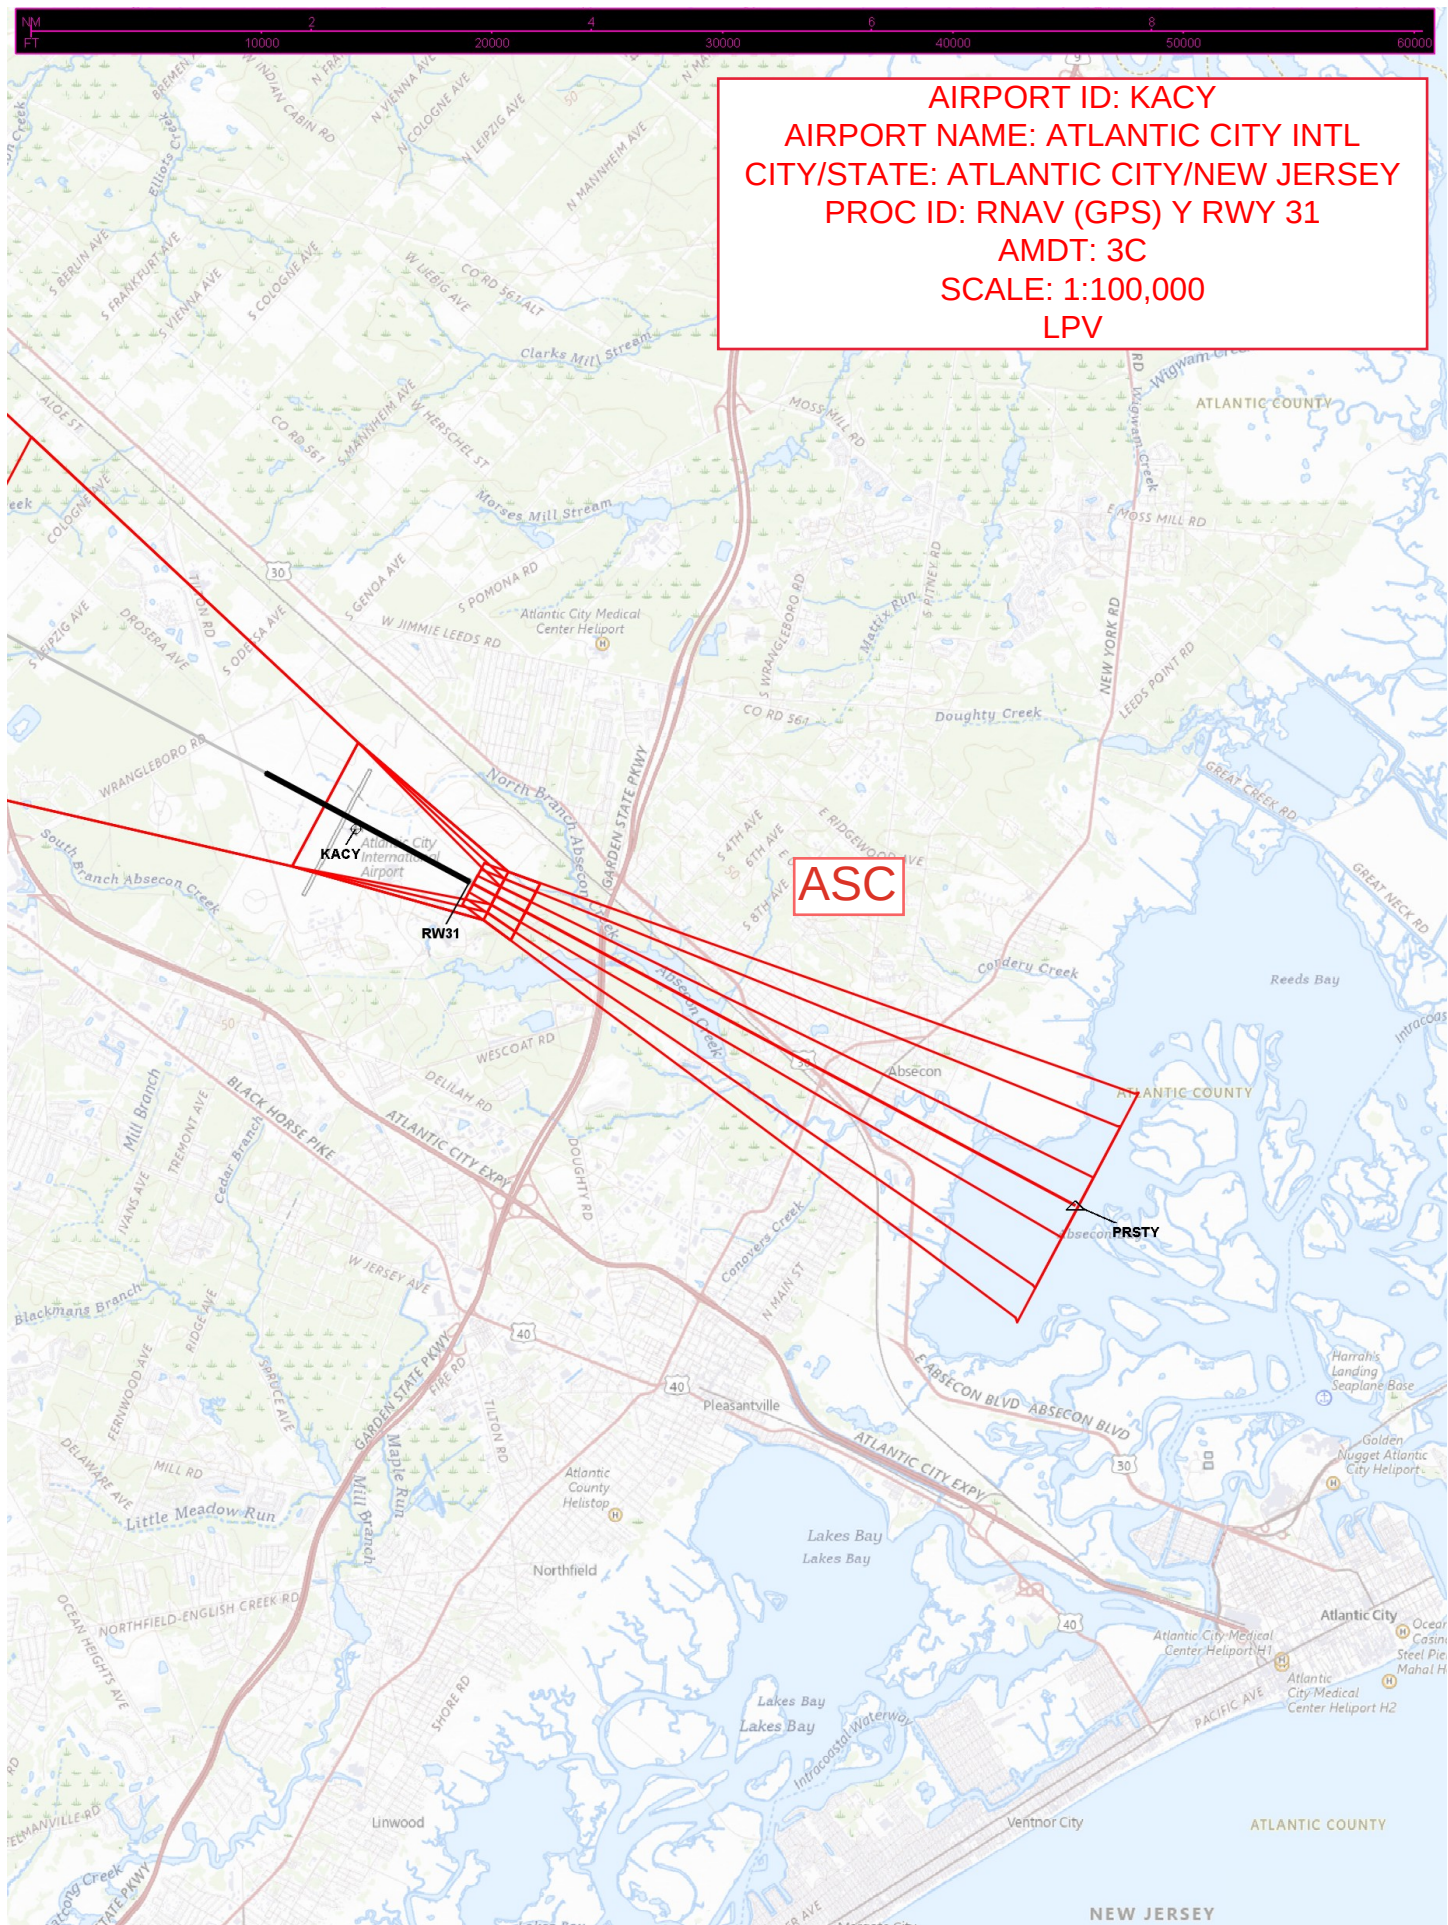

AIRPORT ID: KACY
AIRPORT NAME: ATLANTIC CITY INTL
CITY/STATE: ATLANTIC CITY/NEW JERSEY
PROC ID: RNAV (GPS) Y RWY 31
AMDT: 3C
SCALE: 1:100,000
LNAV/VNAV

LNAV/VNAV ANTENNA (175)
34-079974

KACY

RW31

PRSTY

