


Flight Procedures Cover Page	Task Action: P-NOTAM	Task Type: IAP	Estimated Chart Date: 04/17/2025	APWS Task ID: 16041659892D4899A8922886D87B8A1C	APWS Project ID: F272847EC02145CA95CE92B437C0ADDB
Procedure: VOR RWY 12 AMDT 0I		Enroute: NO	Specialist: Armentrout, Britney		Agreement Number:
Airport ID: 9D9			Airport City: HASTINGS		State: MI
Facility ID: VIO	Facility Type: VOR_DME	Flight Inspection Remark Type:			
Procedure Comments: ACTIVE AIRNAV DATA USED. CLEARs NOTAM FDC 3/7713. PROCESSED IAW TECHNICAL SUPPORT GROUP (AJF-17) MEMO DATED 07/07/2021, SUBJECT: GUIDANCE FOR PROCEDURAL CHANGES REQUIRING FLIGHT INSPECTION/VALIDATION. CONTACT RAKE MCGRAW AJV-A422 405-954-8711. QUALITY 38 CHECKED QUALITY 32 CHECKED Digitally signed by PABLO ORTIZ-JR Dec 23, 2024					

VOR/DME VIO	APP CRS	Rwy Idg	4763
115.95	142°	TDZE	800
Chan 106 (Y)		Apt Elev	800

VOR RWY 12


HASTINGS (9D9)

▼ ▲ NA Helicopter visibility reduction below ¾ SM NA. Use Grand Rapids altimeter setting; when not received, use Ionia altimeter setting and increase all MDA 20 feet. Increase JCUBS DME minimums S-12 Cat C visibility ½ mile. Circling NA to Rwy 9, 18, 27, 36.	MISSED APPROACH: Climb to 2000, then climbing left turn to 3000 on VIO VOR/DME R-142 to VIO VOR/DME and hold.	
GRR ASOS 118.725	GREAT LAKES APP CON ★ 128.4 257.6	UNICOM 123.075 (CTAF) 0

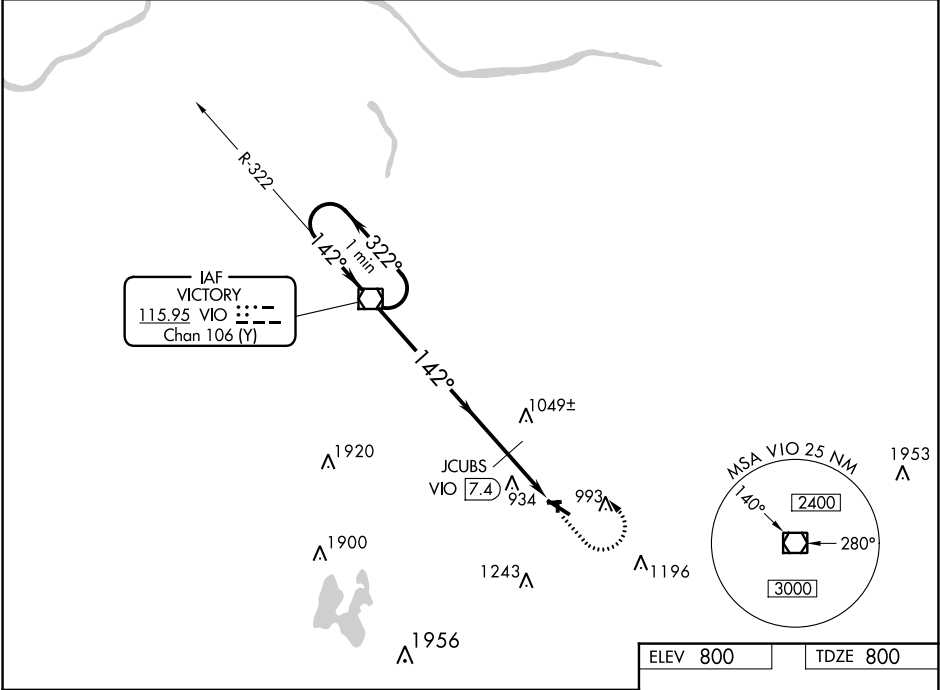

One Minute Holding Pattern		VIO VOR/DME	2000	3000	VIO
3000		142°	142°	142°	142°
		7.4 NM	2.3 NM		
CATEGORY	A	B	C	D	
S-12	1660-1 860 (900-1)	1660-1¼ 860 (900-1¼)	1660-2½ 860 (900-2½)	NA	
◼ CIRCLING	1660-1 860 (900-1)	1660-1¼ 860 (900-1¼)	1660-2½ 860 (900-2½)	NA	
JCUBS DME MINIMUMS					
S-12	1340-1 580 (600-1)	540 (600-1)	1340-1½ 540 (600-1½)	NA	
◼ CIRCLING	1380-1 580 (600-1)	1420-1 620 (700-1)	1440-1¾ 640 (700-1¾)	NA	

ELEV 800	TDZE 800
142° 9.7 NM from FAF 81 2380 X 170 0 27 5003 X 75 36 002 X 200	
MIRL Rwy 12-30 0	
REIL Rwy 12 and 30 0	
FAF to MAP 9.7 NM	
Knots	60 90 120 150 180
Min:Sec	9:42 6:28 4:51 3:53 3:14

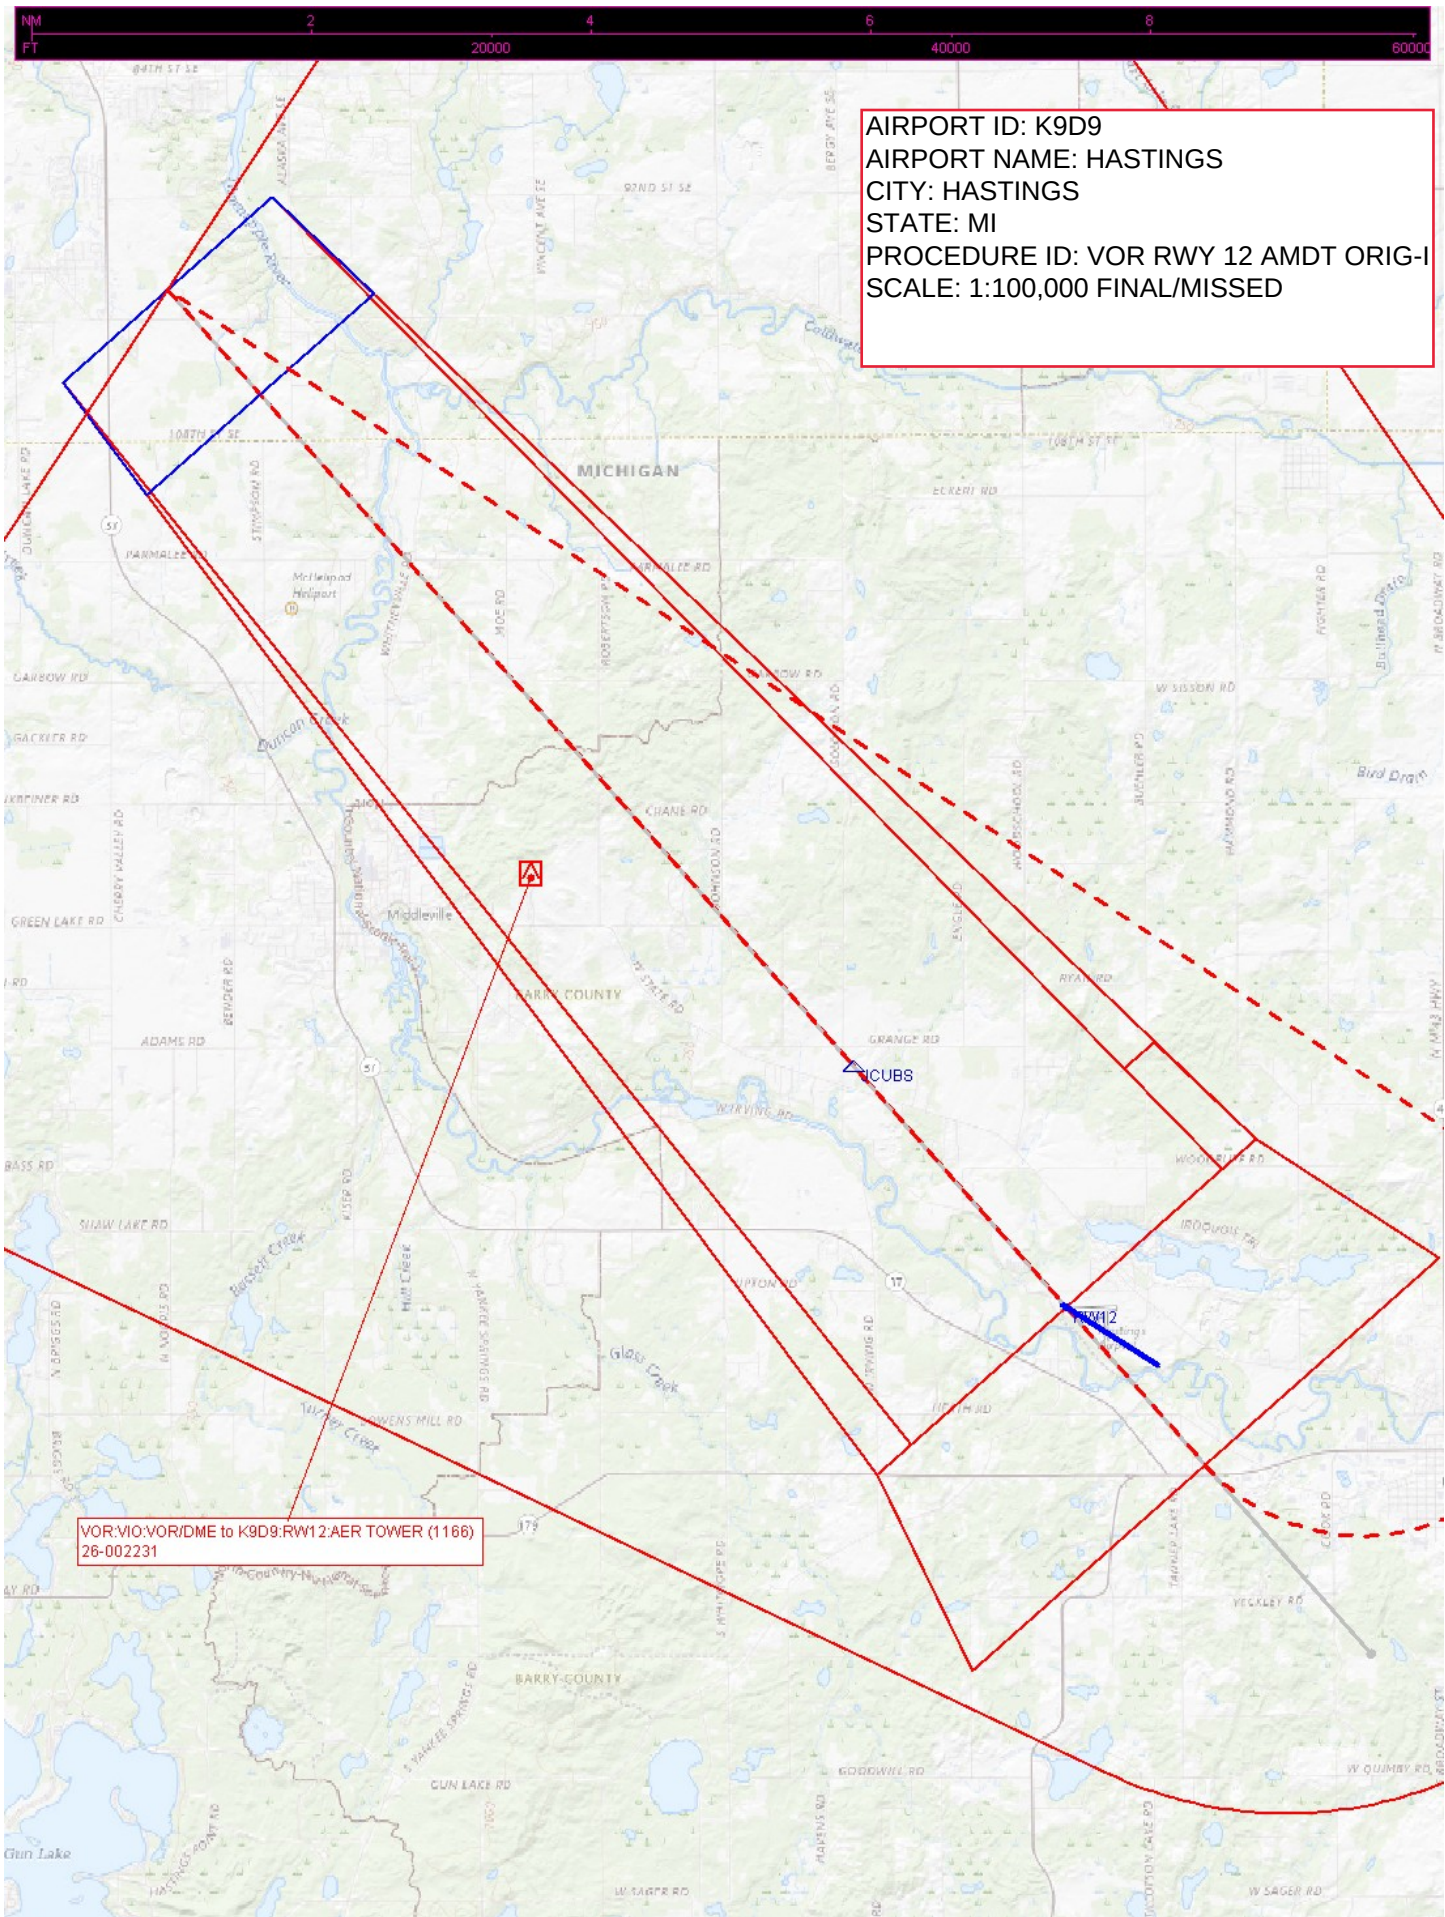



AIRPORT ID: K9D9
AIRPORT NAME: HASTINGS
CITY: HASTINGS
STATE: MI
PROCEDURE ID: VOR RWY 12 AMDT
ORIG-I
SCALE: 1:100,000 CIRCLING

