

Flight Procedures Cover Page	Task Action: Abbreviated Amendment	Task Type: IAP	Estimated Chart Date: 08/07/2025	APWS Task ID: 18F6BD1E3AC24A75B7802B22A9F603E0	APWS Project ID: CC11B2BF4E7645BEB7C518DD85173E91
Procedure: VOR RWY 21 AMDT 8E		Enroute: NO	Specialist: Bristow, Travis		Agreement Number:
Airport ID: KDVN			Airport City: DAVENPORT		State: IA
Facility ID: CVA	Facility Type: VORTAC	Flight Inspection Remark Type:			
Procedure Comments: ACTIVE AIRPORT AND RUNWAY DATA USED. PROCESSED IAW TECHNICAL SUPPORT GROUP (AJF-17) MEMO DATED 07/07/2021 GUIDANCE FOR PROCEDURAL CHANGES REQUIRING FLIGHT INSPECTION/VALIDATION. CLEARs NOTAM FDC:5/9356 DVN IAP DAVENPORT MUNI, DAVENPORT, IA. VOR RWY 21, AMDT 8D... ENTRY PROCEDURE TURN ALTITUDE 2700. DUE TO NEW CONTROLLING OBSTACLE 1691 TOWER (19-000834) 413758.00N/0902438.00W AC-4D. ENTRY PT ALTITUDE RAISED FROM "2400" TO "2700". CONTACT DAVID DANNER, AJV-A421, 405-905-5077. 05/20/2025: THIS IS A CORRECTED COPY OF THE FORM APPROVED ON 04/24/2025. PROFILE LINE 1: CORRECTED OUTBOUND ALTITUDE TO 2400. QUALITY 16 CHECKED QUALITY 38 CHECKED QUALITY 42 CHECKED					

VORTAC CVA 113.8 Chan 85	APP CRS 216°	Rwy Idg TDZE Apt Elev 4001 750 751
--	------------------------	--

OLD


VOR RWY 21
DAVENPORT MUNI (DVN)




Rwy 21 helicopter visibility reduction below 1 SM NA.

MISSED APPROACH: Climbing right
turn to 2400 direct CVA VORTAC
and hold.

ASOS 120.175	QUAD CITY APP CON ★ 125.95 257.8	CLNC DEL 118.35	UNICOM 123.0 (CTAF) L
------------------------	--	---------------------------	---------------------------------

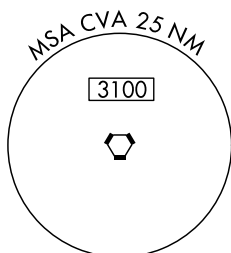

IAF
DAVENPORT
113.8 CVA
Chan **85**

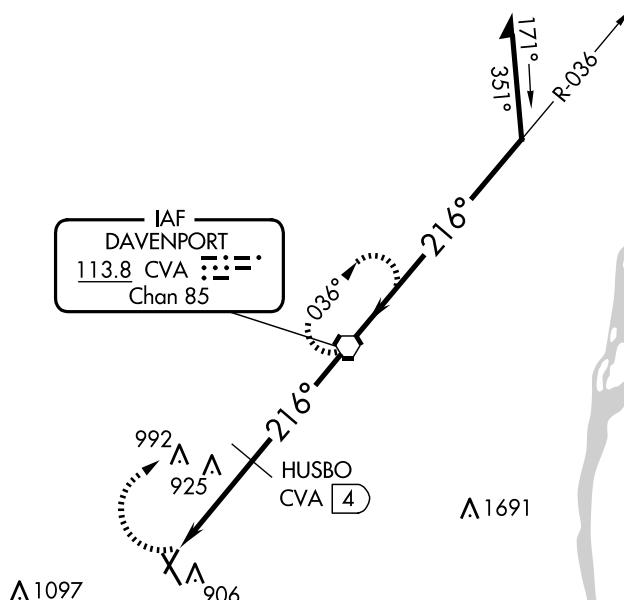

ELEV 751	TDZE 750
216° 7.1 NM from FAF	
MIRL Rwy 3-21 L	
HIRL Rwy 15-33 L	
REIL Rwy 3, 21, and 33 L	
FAF to MAP 7.1 NM	
Knots	60 90 120 150 180
Min:Sec	7:06 4:44 3:33 2:50 2:22

2400

CVA

2400

CVA VORTAC

036°

2400

216°

2400

Remain within 10 NM

HUSBO CVA

CVA 7.1

1260

3.1 NM

4 NM

CATEGORY	A	B	C	D
S-21	1260-1 510 (600-1)		1260-1 $\frac{3}{8}$ 510 (600-1 $\frac{3}{8}$)	
CIRCLING	1300-1 549 (600-1)		1300-1 $\frac{1}{2}$ 549 (600-1 $\frac{1}{2}$)	1320-2 569 (600-2)
HUSBO FIX MINIMUMS (DME REQUIRED)				
S-21	1200-1 450 (500-1)		1200-1 $\frac{3}{8}$ 450 (500-1 $\frac{3}{8}$)	
CIRCLING	1300-1 549 (600-1)		1300-1 $\frac{1}{2}$ 549 (600-1 $\frac{1}{2}$)	1320-2 569 (600-2)


2000000

KDVN
DAVENPPORT MUNI
DAVENPORT, IA
VOR RWY 21
AMDT 8E
1:500.000

PT Initial:ProcedureTurn PT 10 NM_1
Maneuvering AAO (1122)
PUBLISHED AAO

PT Initial:ProcedureTurn PT 10 NM_1
Entry TOWER (1691)
19-000834

JAD CITY APP WITHIN
ON 125.95 257.8

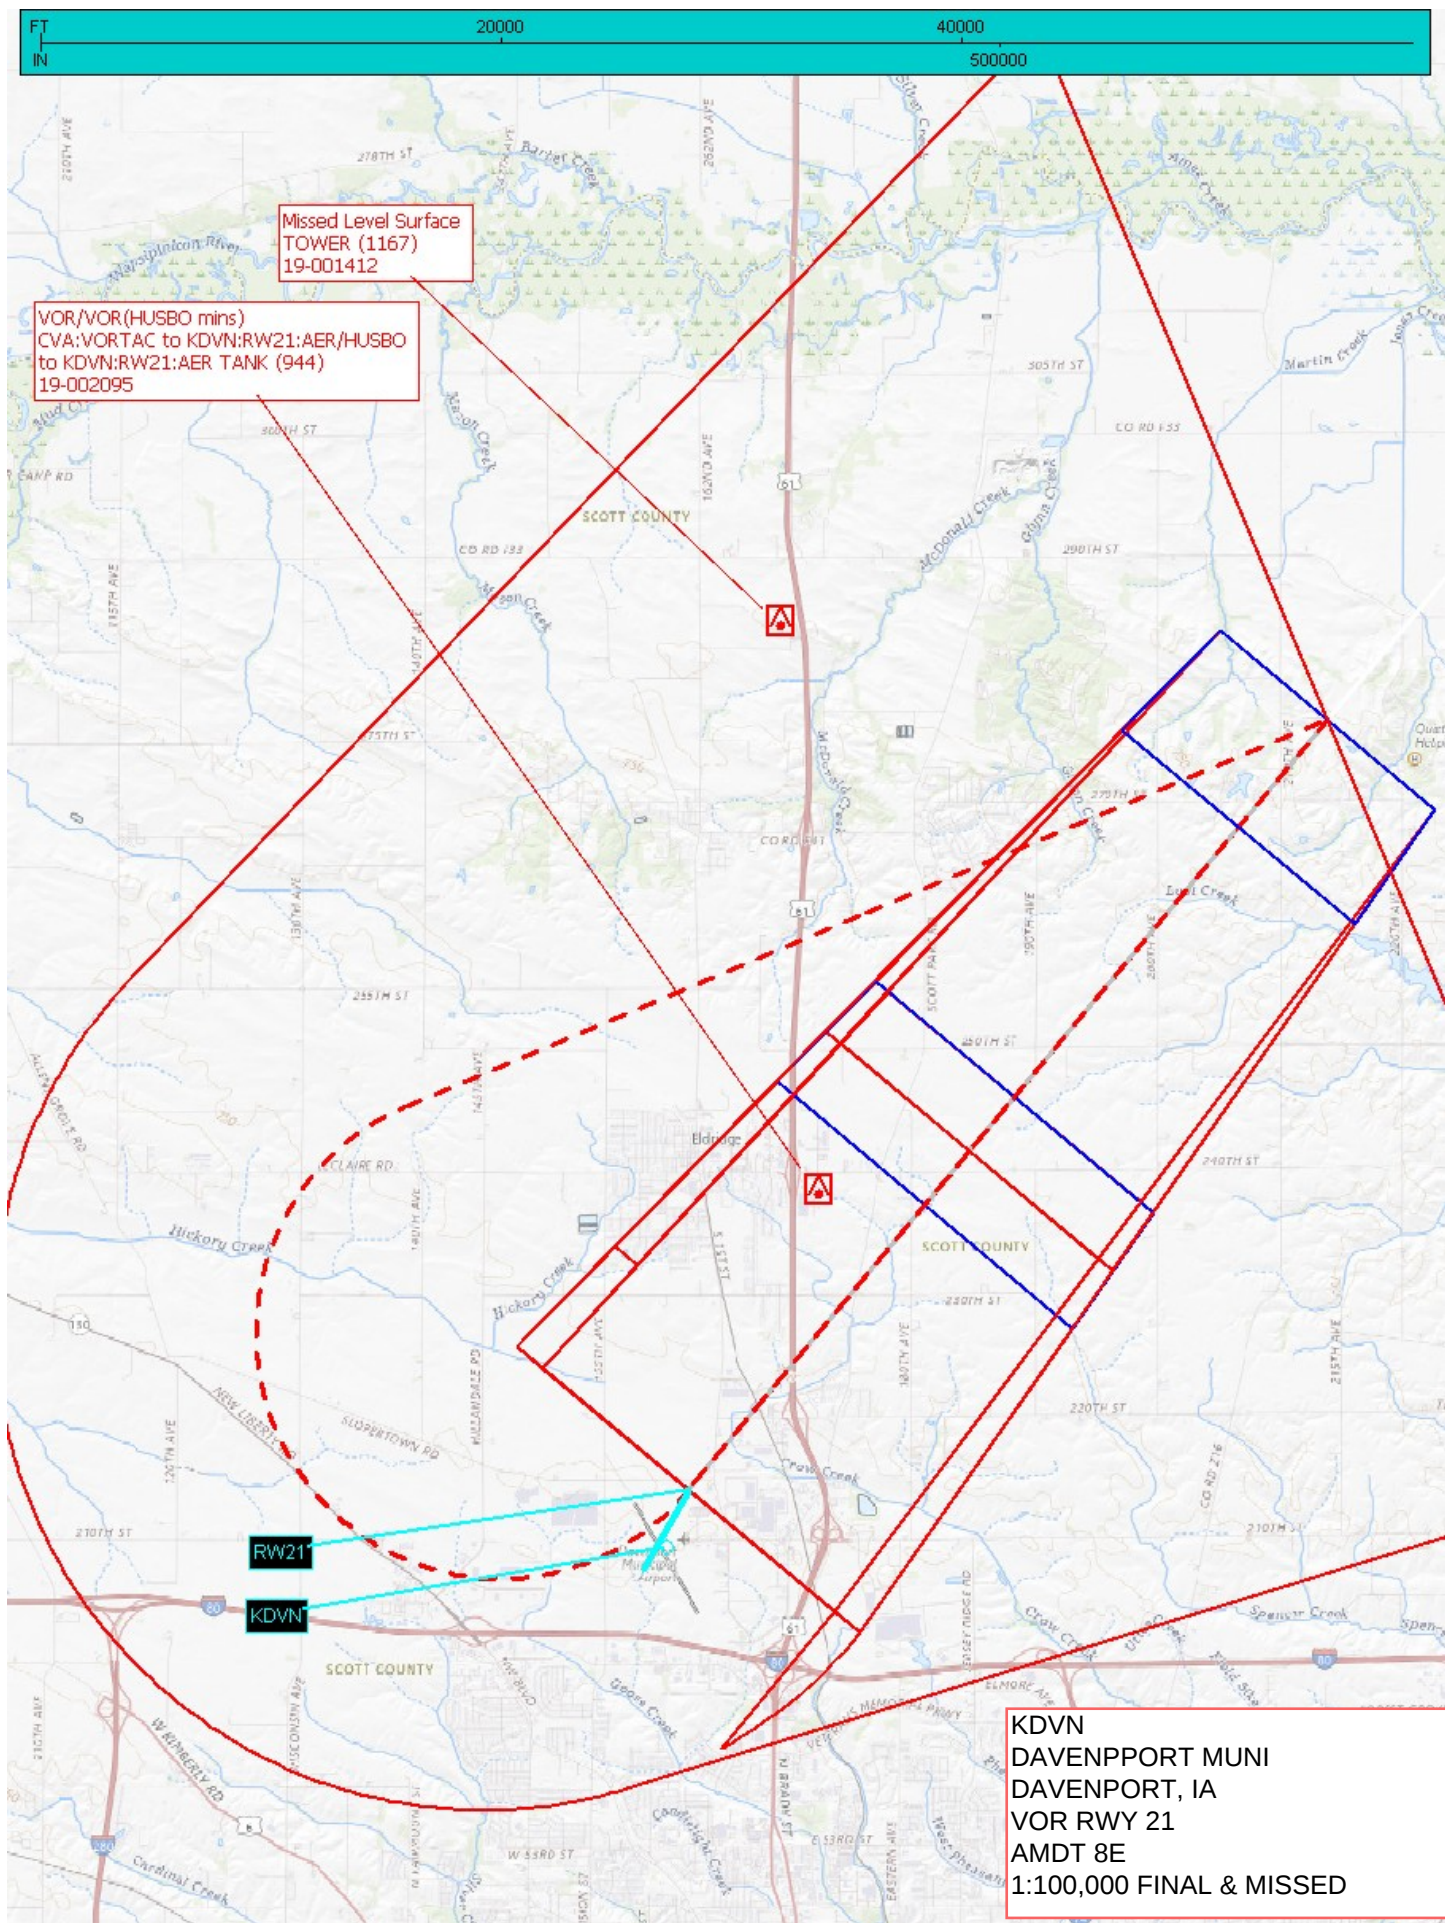



KDVN
DAVENPPORT MUNI
DAVENPORT, IA
VOR RWY 21
AMDT 8E
1:100,00 CIRCLING

Circling CAT D TERRAIN+AAO (1008)
TP_CirclingCatD56911

Circling CAT C TANK (992)
19-024658

Circling CAT A/B WATER_TOWER (906)
19-047325

