

Flight Procedures Cover Page	Task Action: FLIGHT CHECK	Task Type: IAP	Estimated Chart Date: 03/19/2026	APWS Task ID: 1F7695E179504689B02BAD44F6D29C3F	APWS Project ID: 67CD2858347D4E288D08FDD6E3394AD6
Procedure: VOR OR TACAN-A AMDT 2		Enroute: NO	Specialist: Donkor, Kweku		Agreement Number:
Airport ID: PHNL			Airport City: HONOLULU		State: HI
Facility ID:	Facility Type:	Flight Inspection Remark Type: New FC Slot			

Procedure Comments:

CAT E MINS ADDED

CONTACT: CASEY HILL 405-954-0624




VORTAC HNL <b>114.8</b> Chan <b>95</b>	APP CRS <b>305°</b>	Rwy Ldg TDZE Apt Elev	<b>N/A</b> <b>N/A</b> <b>13</b>
--	------------------------	-----------------------------	---------------------------------------

**VOR or TACAN-A**  
DANIEL K INOUEY INTL (HNL) (PHNL)

**▼** Circling Rwy 22R NA at night. Circling NA for Cats A and B northwest of Rwys 8L and 22R. Circling NA for Cats C and D north of Rwy 8L-26R.  
**▲** Circling NA to sea lanes 4W, 8W, 22W, and 26W.

MISSED APPROACH: Climbing left turn to 3000 on HNL R-171 to ALANA INT/HNL 13.9 DME and hold.


D-ATIS <b>127.9 251.15</b>	HCF APPROACH <b>118.3 269.0</b>	HONOLULU TOWER <b>118.1 257.8</b> <b>123.9 273.575 (8R/26L)</b>	GND CON <b>121.9 348.6</b>	CLNC DEL <b>121.4 281.4</b>
-------------------------------	------------------------------------	---	-------------------------------	--------------------------------

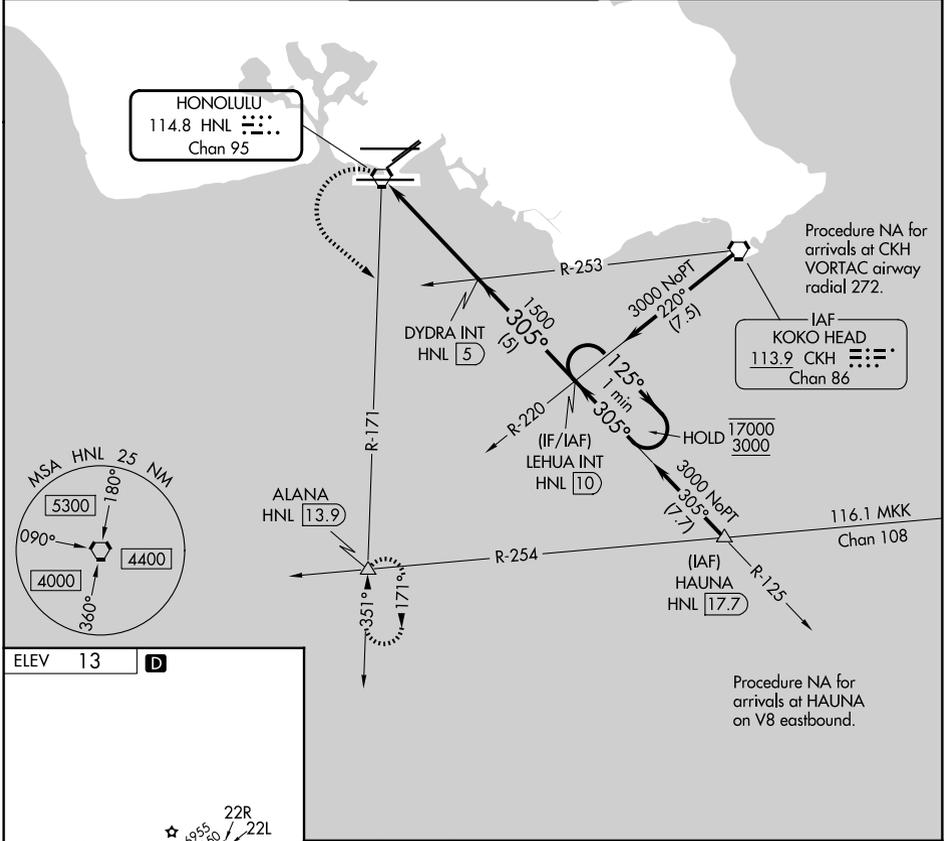


PAC: 07 AUG 2025 to 02 OCT 2025

PAC: 07 AUG 2025 to 02 OCT 2025

ELEV 13	<b>D</b>
---------	----------

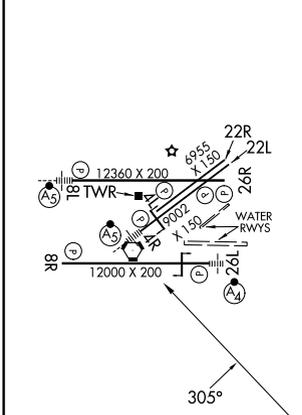


MIRL Rwy 4L-22R  
 REIL Rwys 4L, 8R, 22L, 22R, and 26R  
 HIRL Rwys 4R-22L, 8L-26R, and 8R-26L

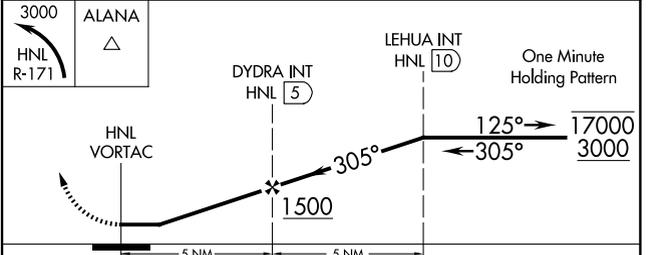

CATEGORY	A	B	C	D
CIRCLING	680-1 667 (700-1)	760-1 747 (800-1)	820-2¼ 807 (900-2¼)	1400-3 1387 (1400-3)



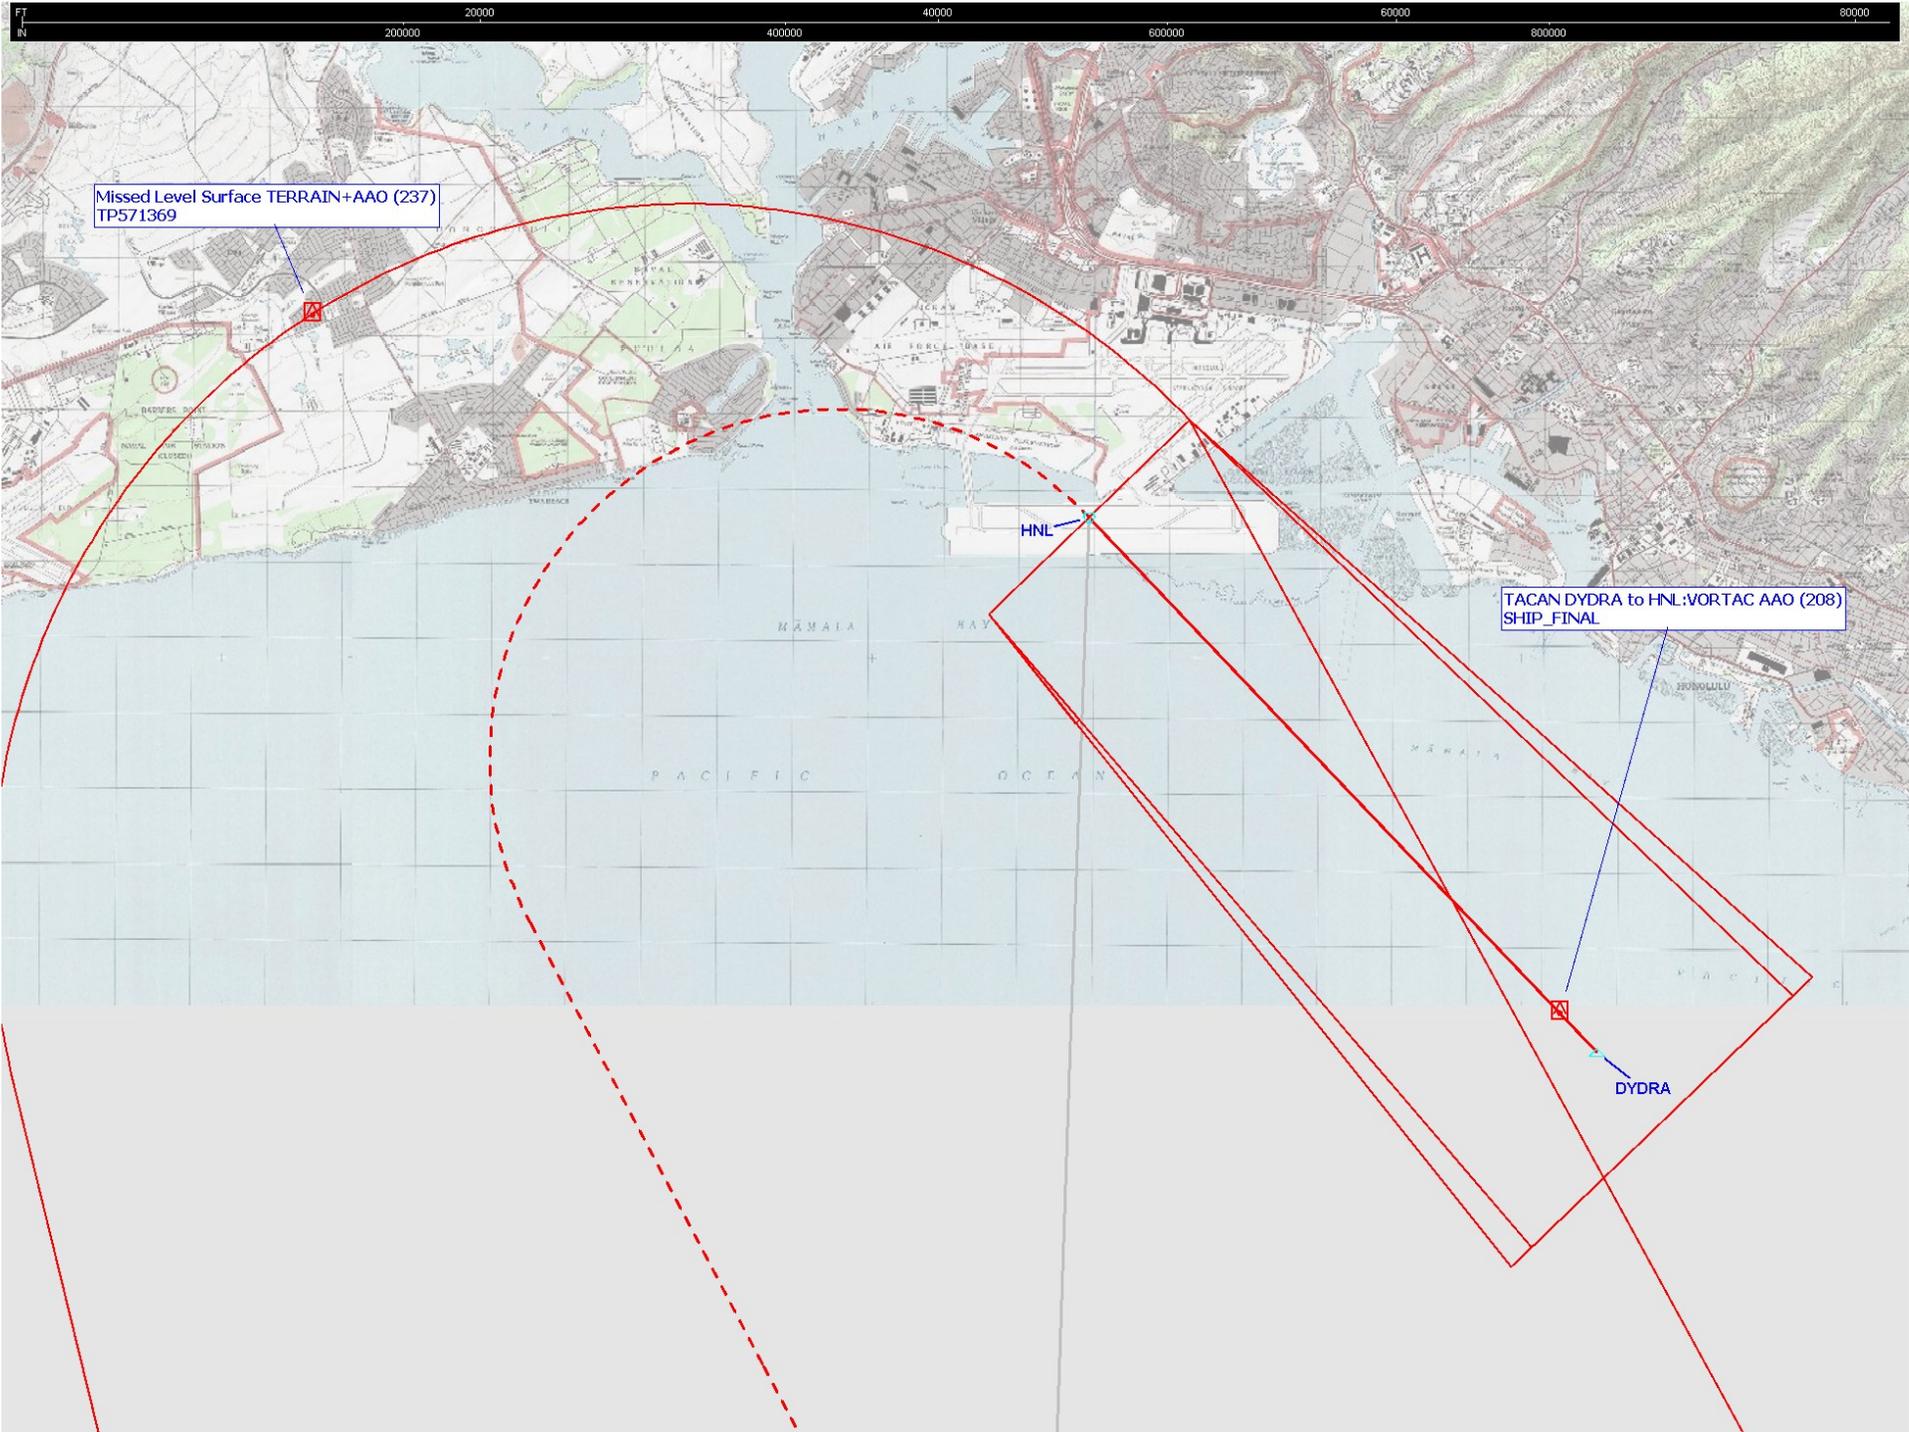

Missed Level Surface TERRAIN+AAO (237)  
TP571369

TACAN DYDRA to HNL: VORTAC AAO (208)  
SHIP\_FINAL

HNL

DYDRA

Airport PHNL  
Apt Name DANIEL K INOUYE INTL  
City HONOLULU  
State HI  
Proc ID VOR or TACAN-A  
Amdt 2  
Scale 1:100,000  
CIRCLING

Circling CAT A/B CRANE (330)  
15-023603

Circling CAT C CRANE (519)  
15-024622

Circling CAT D TERRAIN+AAO (1044)  
TP\_CirclingCatD503040

Circling CAT E TERRAIN+AAO (1703)  
TP\_CirclingCatE491070

