

Flight Procedures Cover Page	Task Action: FLIGHT CHECK	Task Type: IAP	Estimated Chart Date: 08/07/2025	APWS Task ID: 243E1A5810DA40EABACCD375AEE023DF	APWS Project ID: 654FEB9F814841C3861A74A688C45AED
Procedure: RNAV (GPS) RWY 1 AMDT 2		Enroute: NO	Specialist: Mccartney, Michael		Agreement Number:
Airport ID: KSRC			Airport City: SEARCY		State: AR
Facility ID:	Facility Type:	Flight Inspection Remark Type: New FC Slot			
Procedure Comments: ACTIVE AIRPORT AND RUNWAY DATA UTILIZED. CONCURRENT WITH KSRC ILS OR LOC RWY 1 AMDT 1. CRC REMAINDER CHANGED FROM 062AE3B4 TO 0314C4B6. FPAP LAT/LONG CHANGED FROM 351336.2700N/0914359.2400W TO 351336.2720N/0914359.2580W. LPV: LOWERED MINIMUMS FROM DA 573/HAT 320 TO DA 453/HAT 200. LNAV/VNAV: ESTABLISHED MINIMUMS DA 537/HAT 284. FAS OBST CHANGED FROM 369 TREE 351230.00N/0914454.00W TO 379 TREE 351233.00N/0914500.00W. CONTACT: ERIC SUSKI, AJV-A431, MANAGER, 405-954-7331. QUALITY 38 CHECKED QUALITY 40 CHECKED					

FIPC BASIC FORM						
PROCEDURE: RNAV (GPS) RWY 1 AMDT 2			AIRPORT NAME: SEARCY RGNL AIRPORT		AIRPORT ID: KSRC	SPECIAL CONTROL NO: OG-06-033-25
FAC ID: KSRC01.02		CITY: SEARCY			ST: AR	ORIG CHART DATE: 11/27/2025
DFL TYPE: PROC/S	THIRD PARTY: ☐ YES	EST. TIME ON SITE: 0.4	REIMB. NUMBER:	PTS TASK ID: 243E1A5810DA40EABACCD375AEE023DF		
PREFLIGHT NOTES						
REVIEWER:					DATE:	
COMMENTS:					CHECK ONE: ☐ FLT CK REQ ☐ NFCR ☐ REJECT	
					YES	NO
					CPV COMPLETE? ☒ X	
PROCEDURE RESULTS						
INSPECTION DATE: 07/10/2025	CREW #: VN477	N #: N73	INSTRUMENT PROCEDURE STATUS: ☒ SAT ☐ SAT W/CHANGES ☐ UNSAT		ARINC CODING: ☒ SAT ☐ SAT/GOLD ☐ UNSAT	
FLIGHT INSPECTOR SIGNATURE: colton crowder @ 07/10/2025 16:29			PRINTED NAME: CROWDER, COLTON MAX			NOTAM INITIATED? ☐ YES ☒ NO
FLIGHT INSPECTOR REMARKS: COMPLETE, SAT.						
IN-FLIGHT OBSTACLE REPORT						
OBSTRUCTION ID #:	COORDINATES OR LOCATION:	GNSS ALTITUDE (MSL):	BAROMETRIC ALTITUDE (MSL):	HEIGHT ABOVE GROUND LEVEL:		

EXISTING

SEARCY, ARKANSAS

AL-6091 (FAA)

24165



WAAS CH 81824 W01A	APP CRS 011°	Rwy Idg TDZE 253 Apt Elev 265	6008
--	------------------------	---	-------------

RNAV (GPS) RWY 1

SEARCY RGNL (SRC)

⚠️ Circling NA for Cats B and C west of Rwy 1-19. DME/DME RNP-0.3 NA. VDP NA with Bill and Hillary Clinton Ntl/Adams Fld altimeter setting. When local altimeter setting not received, use Bill and Hillary Clinton Ntl/Adams Fld altimeter setting: increase LPV DA to 662 feet and all Cats visibility ¼ SM; increase all MDAs 100 feet and LNAV and Circling Cat C visibility ¼ SM. For inop ALS, increase LPV visibility to ¾ SM. For inop ALS, when using Bill and Hillary Clinton Ntl/Adams Fld altimeter setting, increase LPV all Cats visibility to 1½ SM.	MALSR Ⓜ️ MISSED APPROACH: Climb to 2900 direct BOLLU and hold.
--	--

AWOS-3PT 128.325	LITTLE ROCK APP CON 119.75 291.775	CLNC DEL 119.75	UNICOM 122.7 (CTAF) Ⓜ️
----------------------------	--	---------------------------	----------------------------------

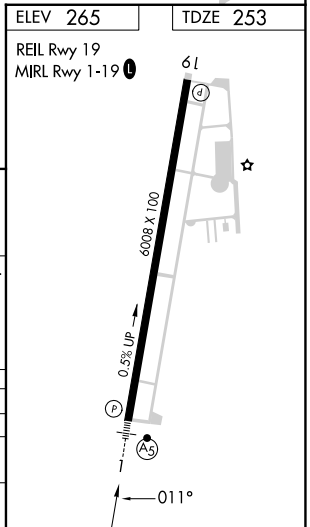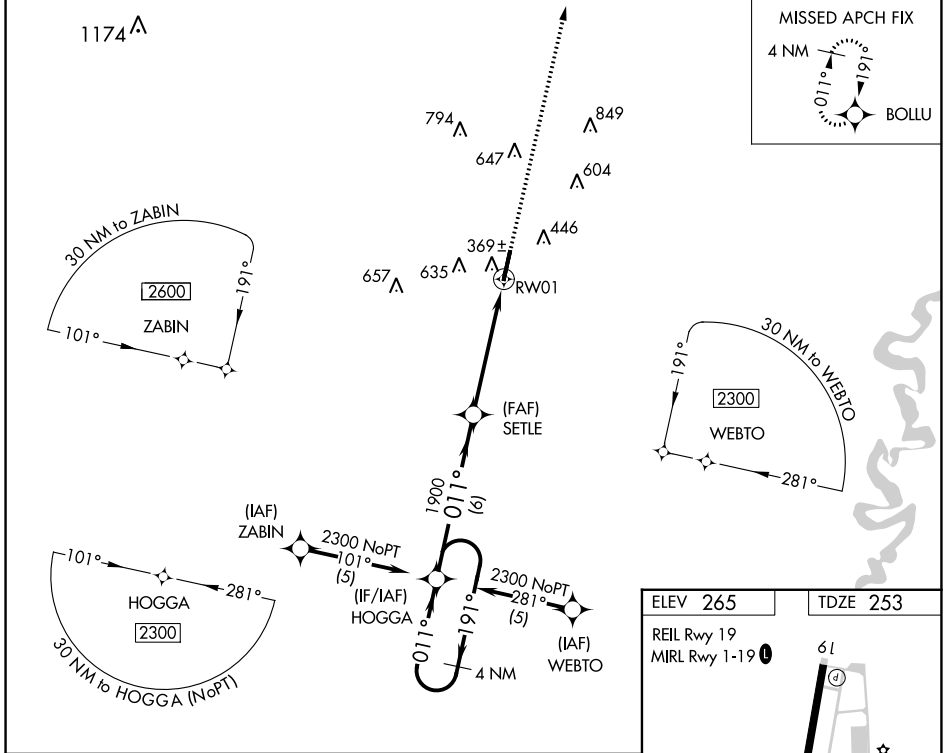

4 NM Holding Pattern HOGGA 2300 191° 011° 011° 1900 011° 1900 GP 3.00° TCH 54 6 NM 4 NM 1 NM VGSI and RNAV glidepath not coincident (VGSI Angle 3.00/TCH 57). 2900 BOLLU *1 NM to RW01 *LNAV only.			
CATEGORY	A	B	D
LPV DA	573-½	320 (400-½)	NA
LNAV MDA	620-½ 367 (400-½)	620-¾ 367 (400-¾)	NA
CIRCLING	760-1 495 (500-1)	780-½ 515 (600-½)	NA

SEARCY, ARKANSAS


Amtd 1B 09SEP21

35°12'N-91°44'W

SEARCY RGNL (SRC)

RNAV (GPS) RWY 1

SC-1, 03 OCT 2024 to 31 OCT 2024

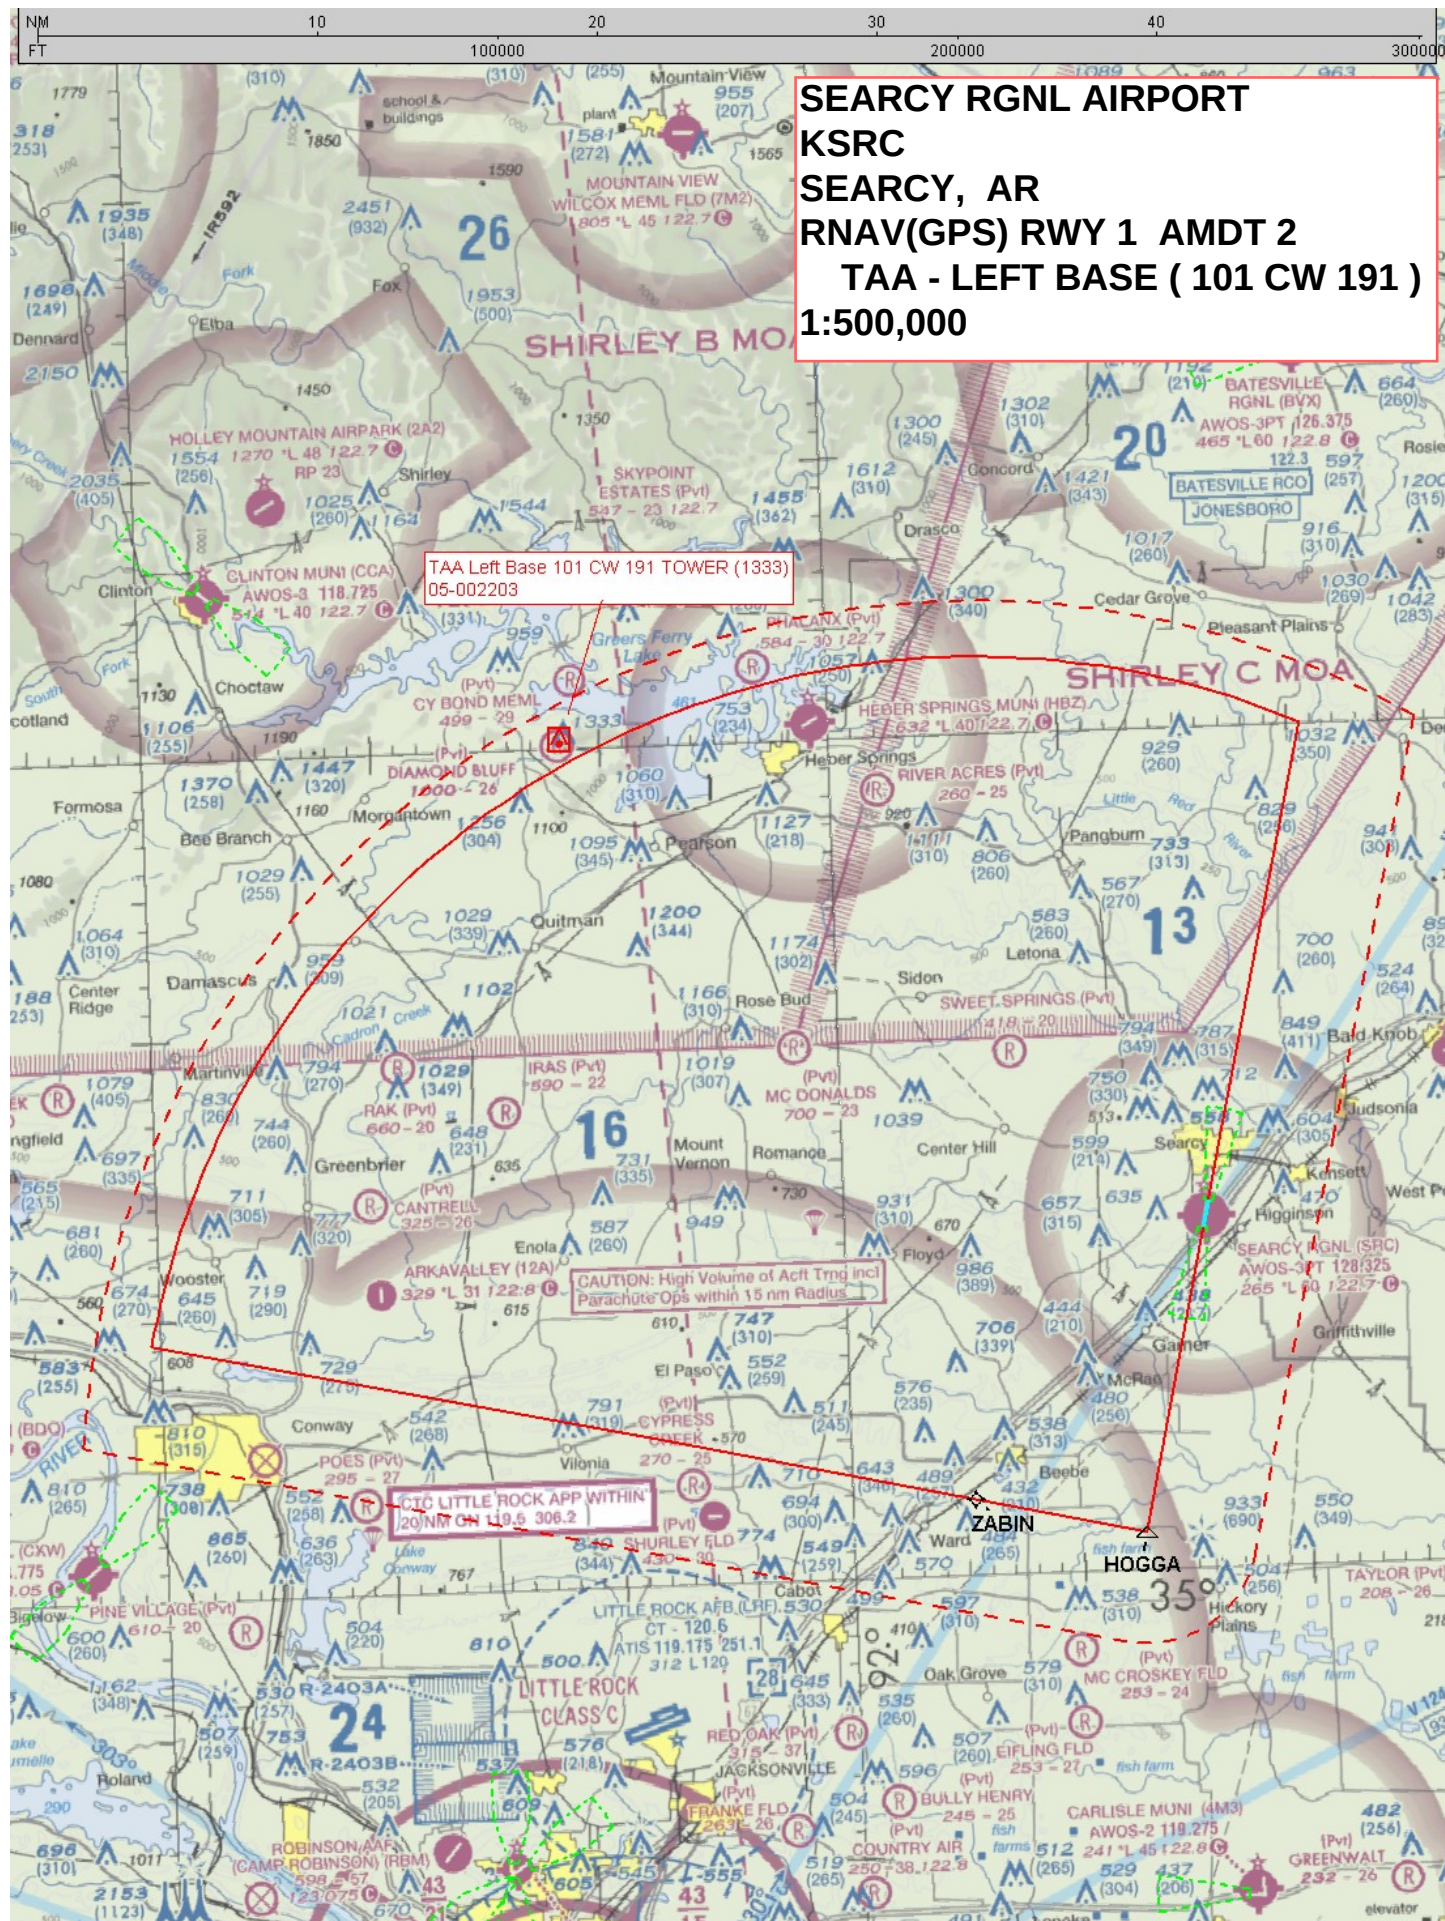


SEARCY RGNL AIRPORT
KSRC
SEARCY, AR
RNAV(GPS) RWY 1 AMDT 2
TAA - RIGHT BASE (191 CW 281)
1:500,000


TAA Right Base 191 CW 281 TOWER (1032)
05-002151


MEMPHIS TERMINAL-AREA
Pilots are encouraged to use the Memphis VFR
Terminal Area Chart for flights at and below 10,000'


EXAMPLES OF CLASS B ALTITUDES

--- Ceiling in hundreds of feet MSL
--- Floor in hundreds of feet MSL

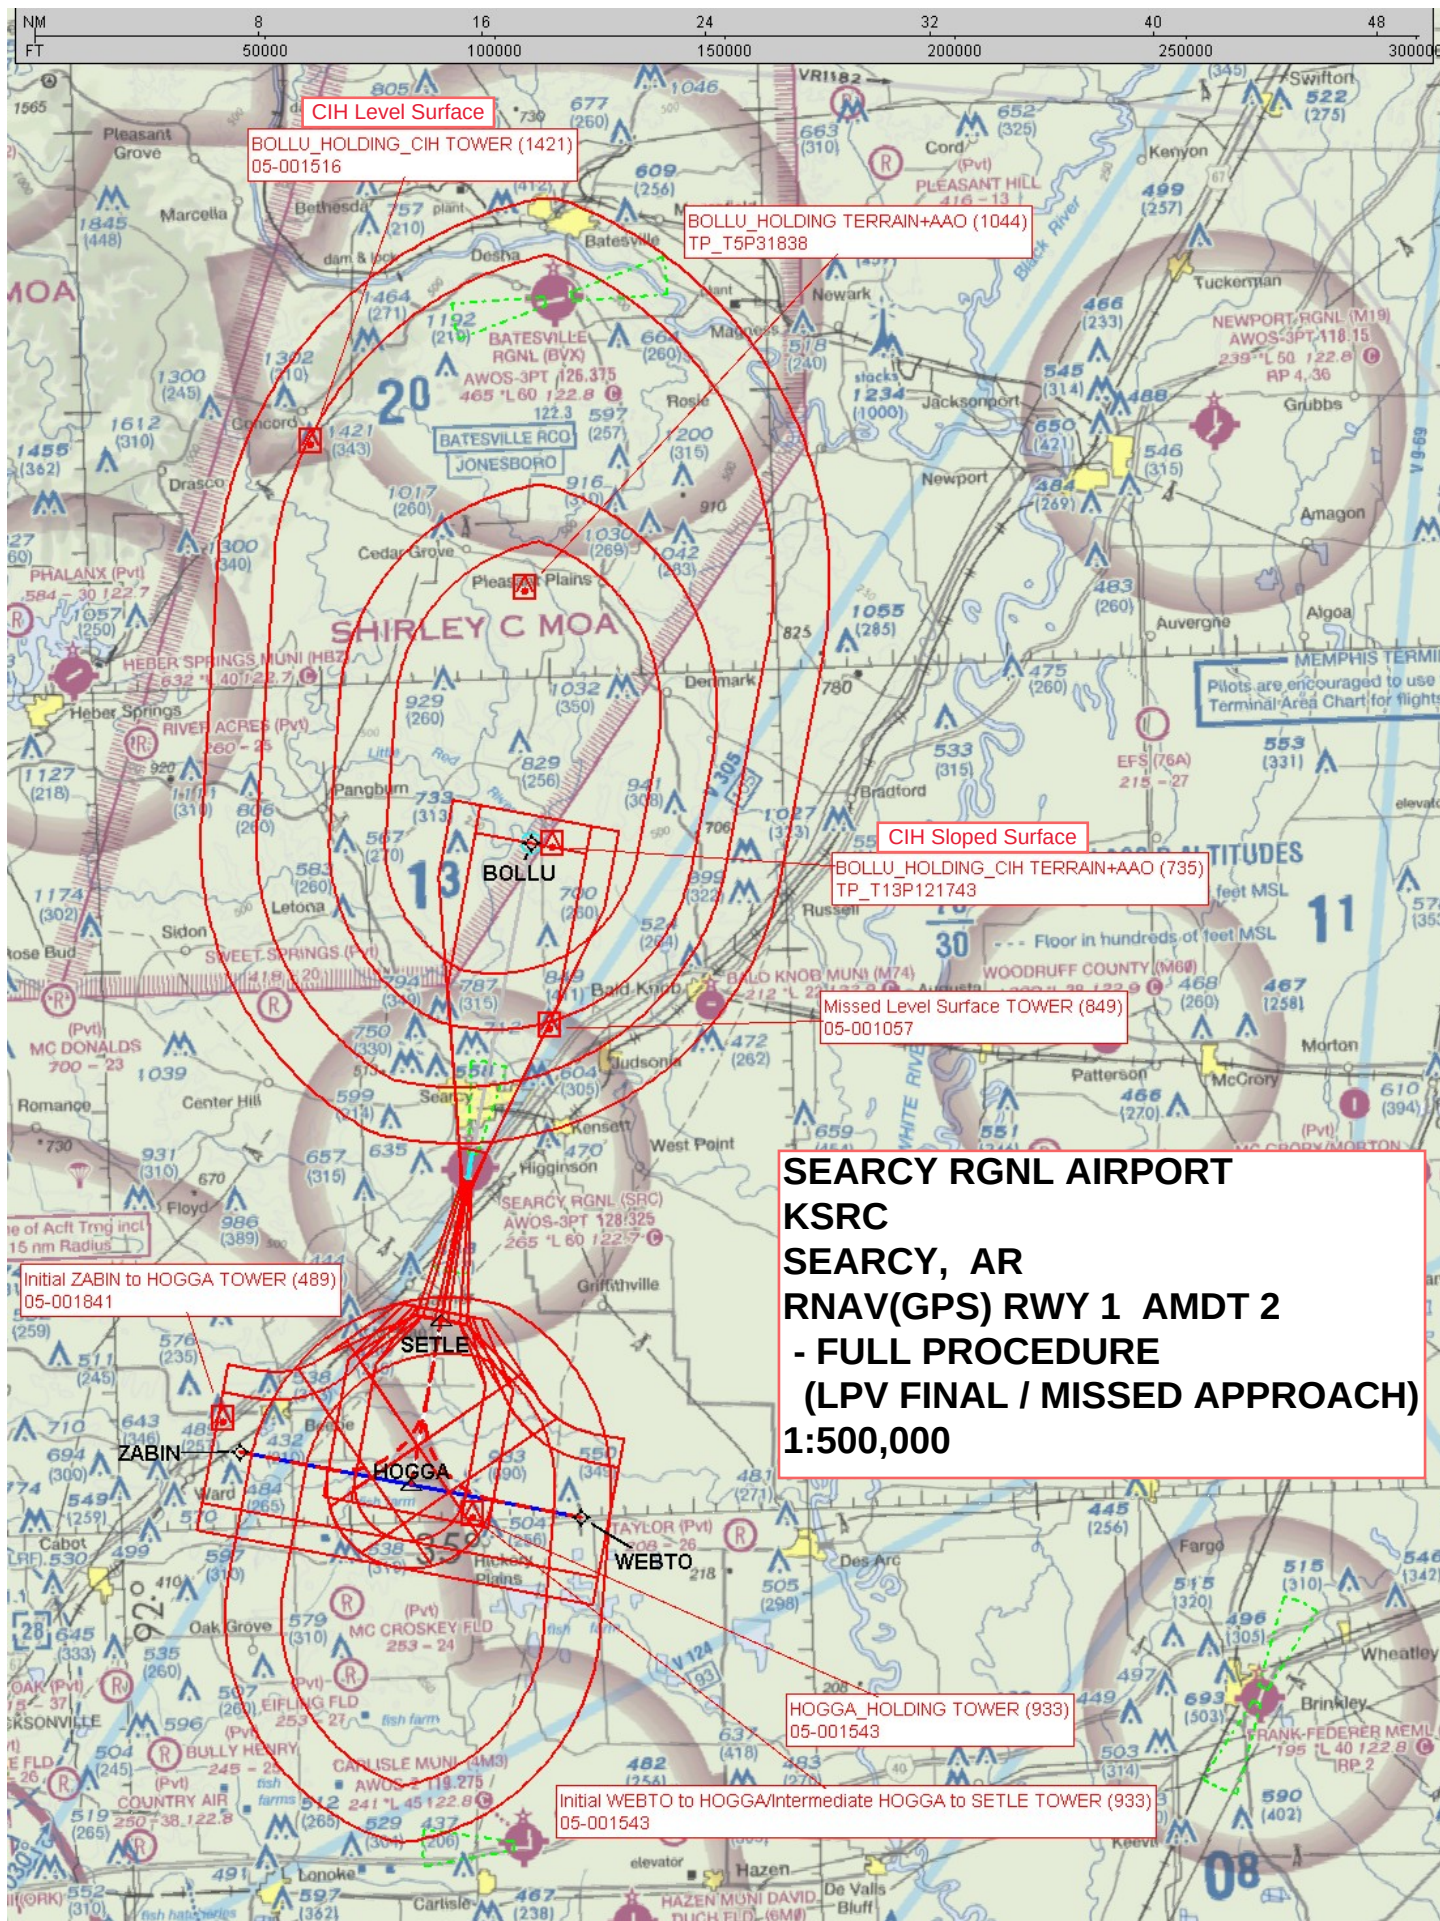

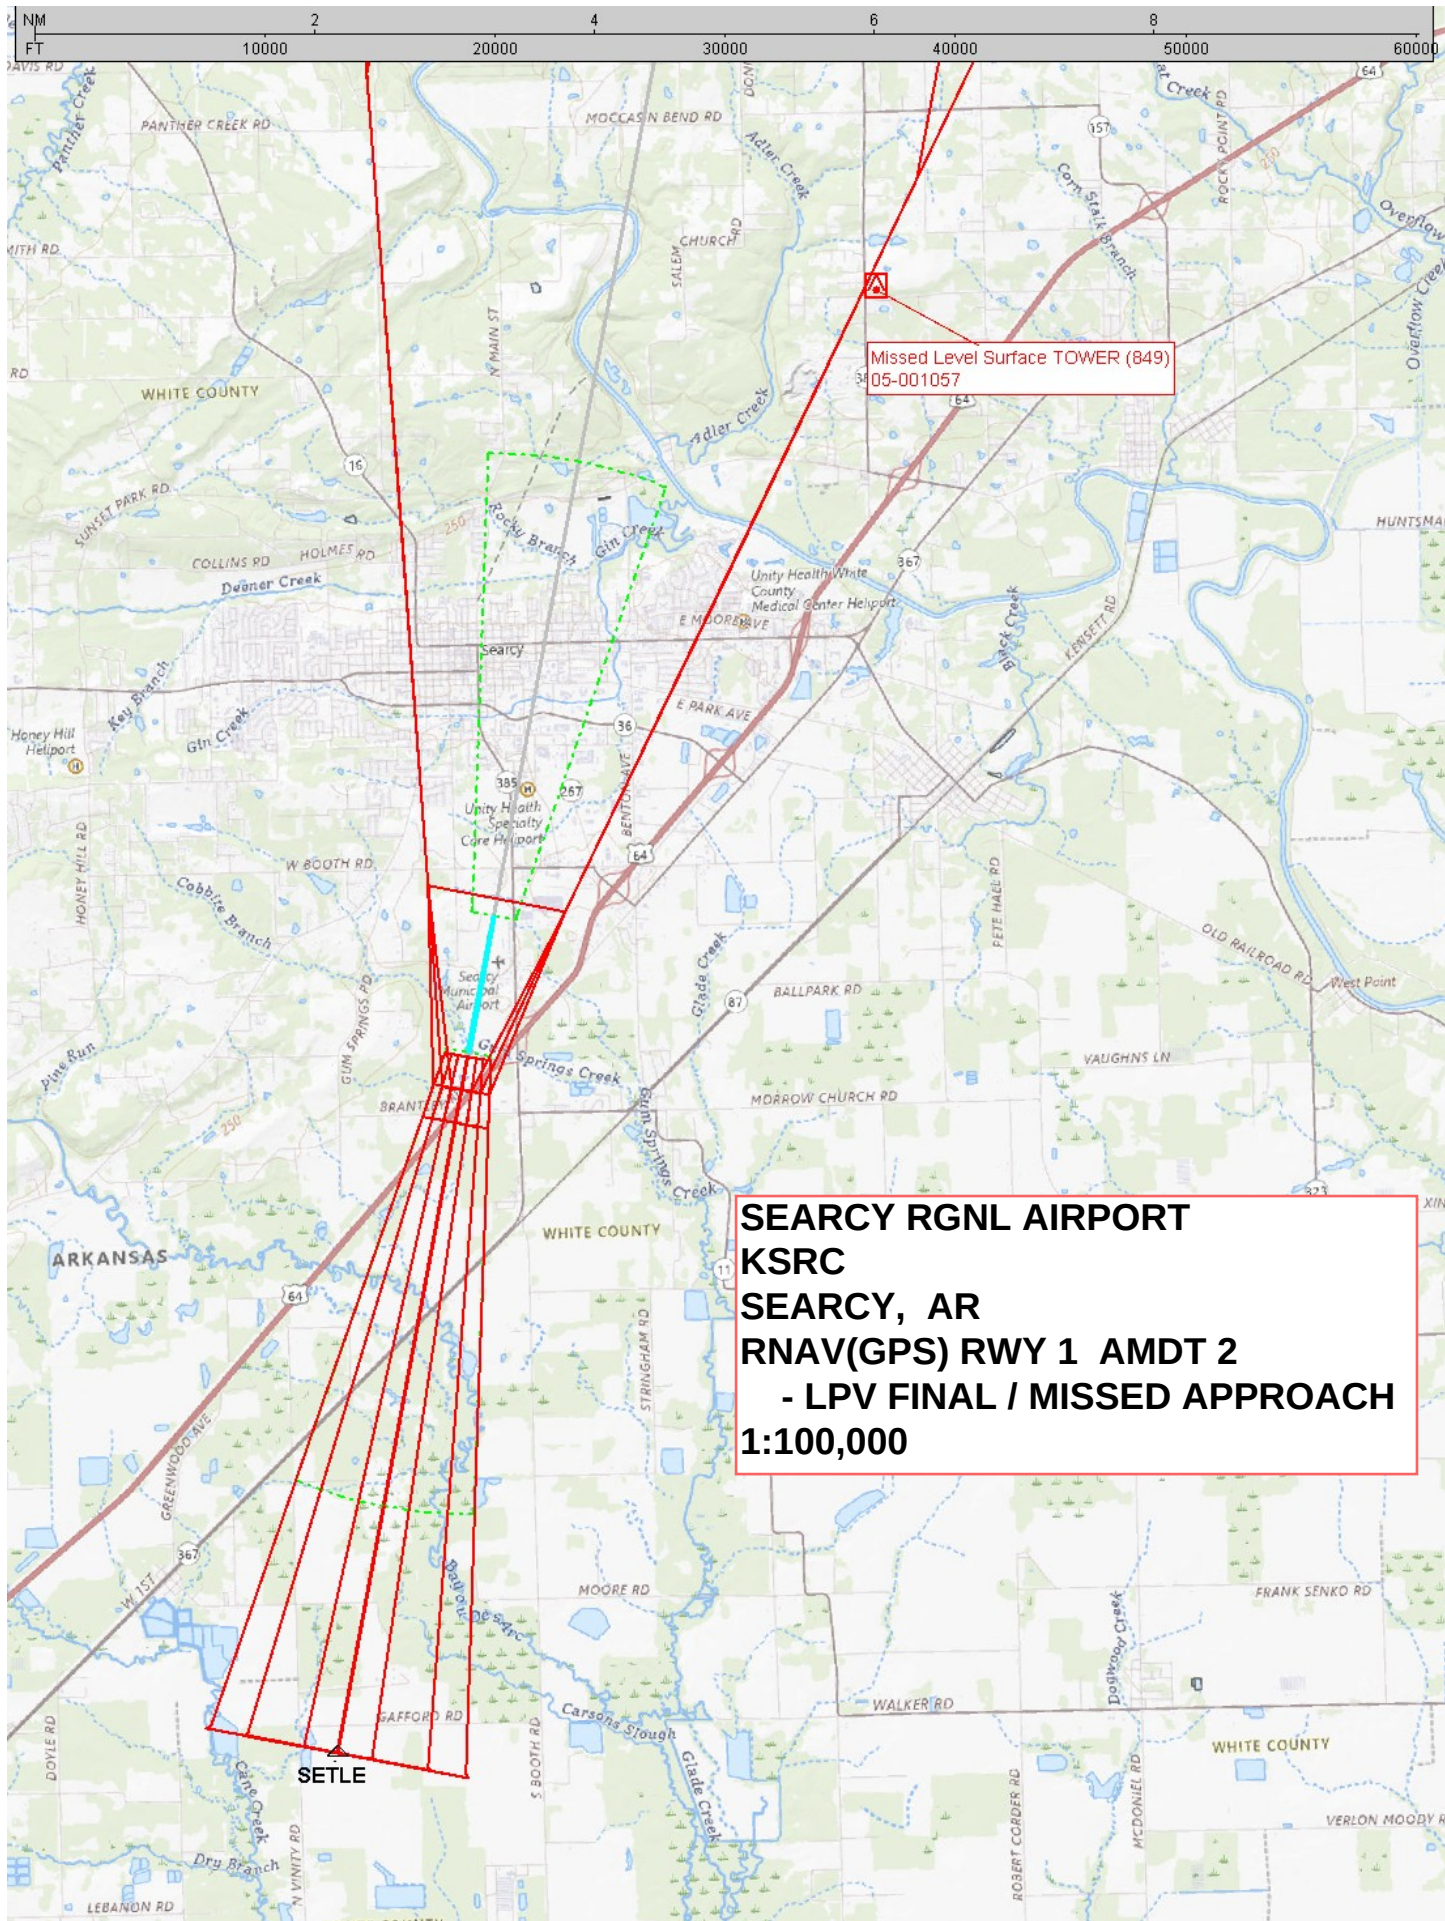

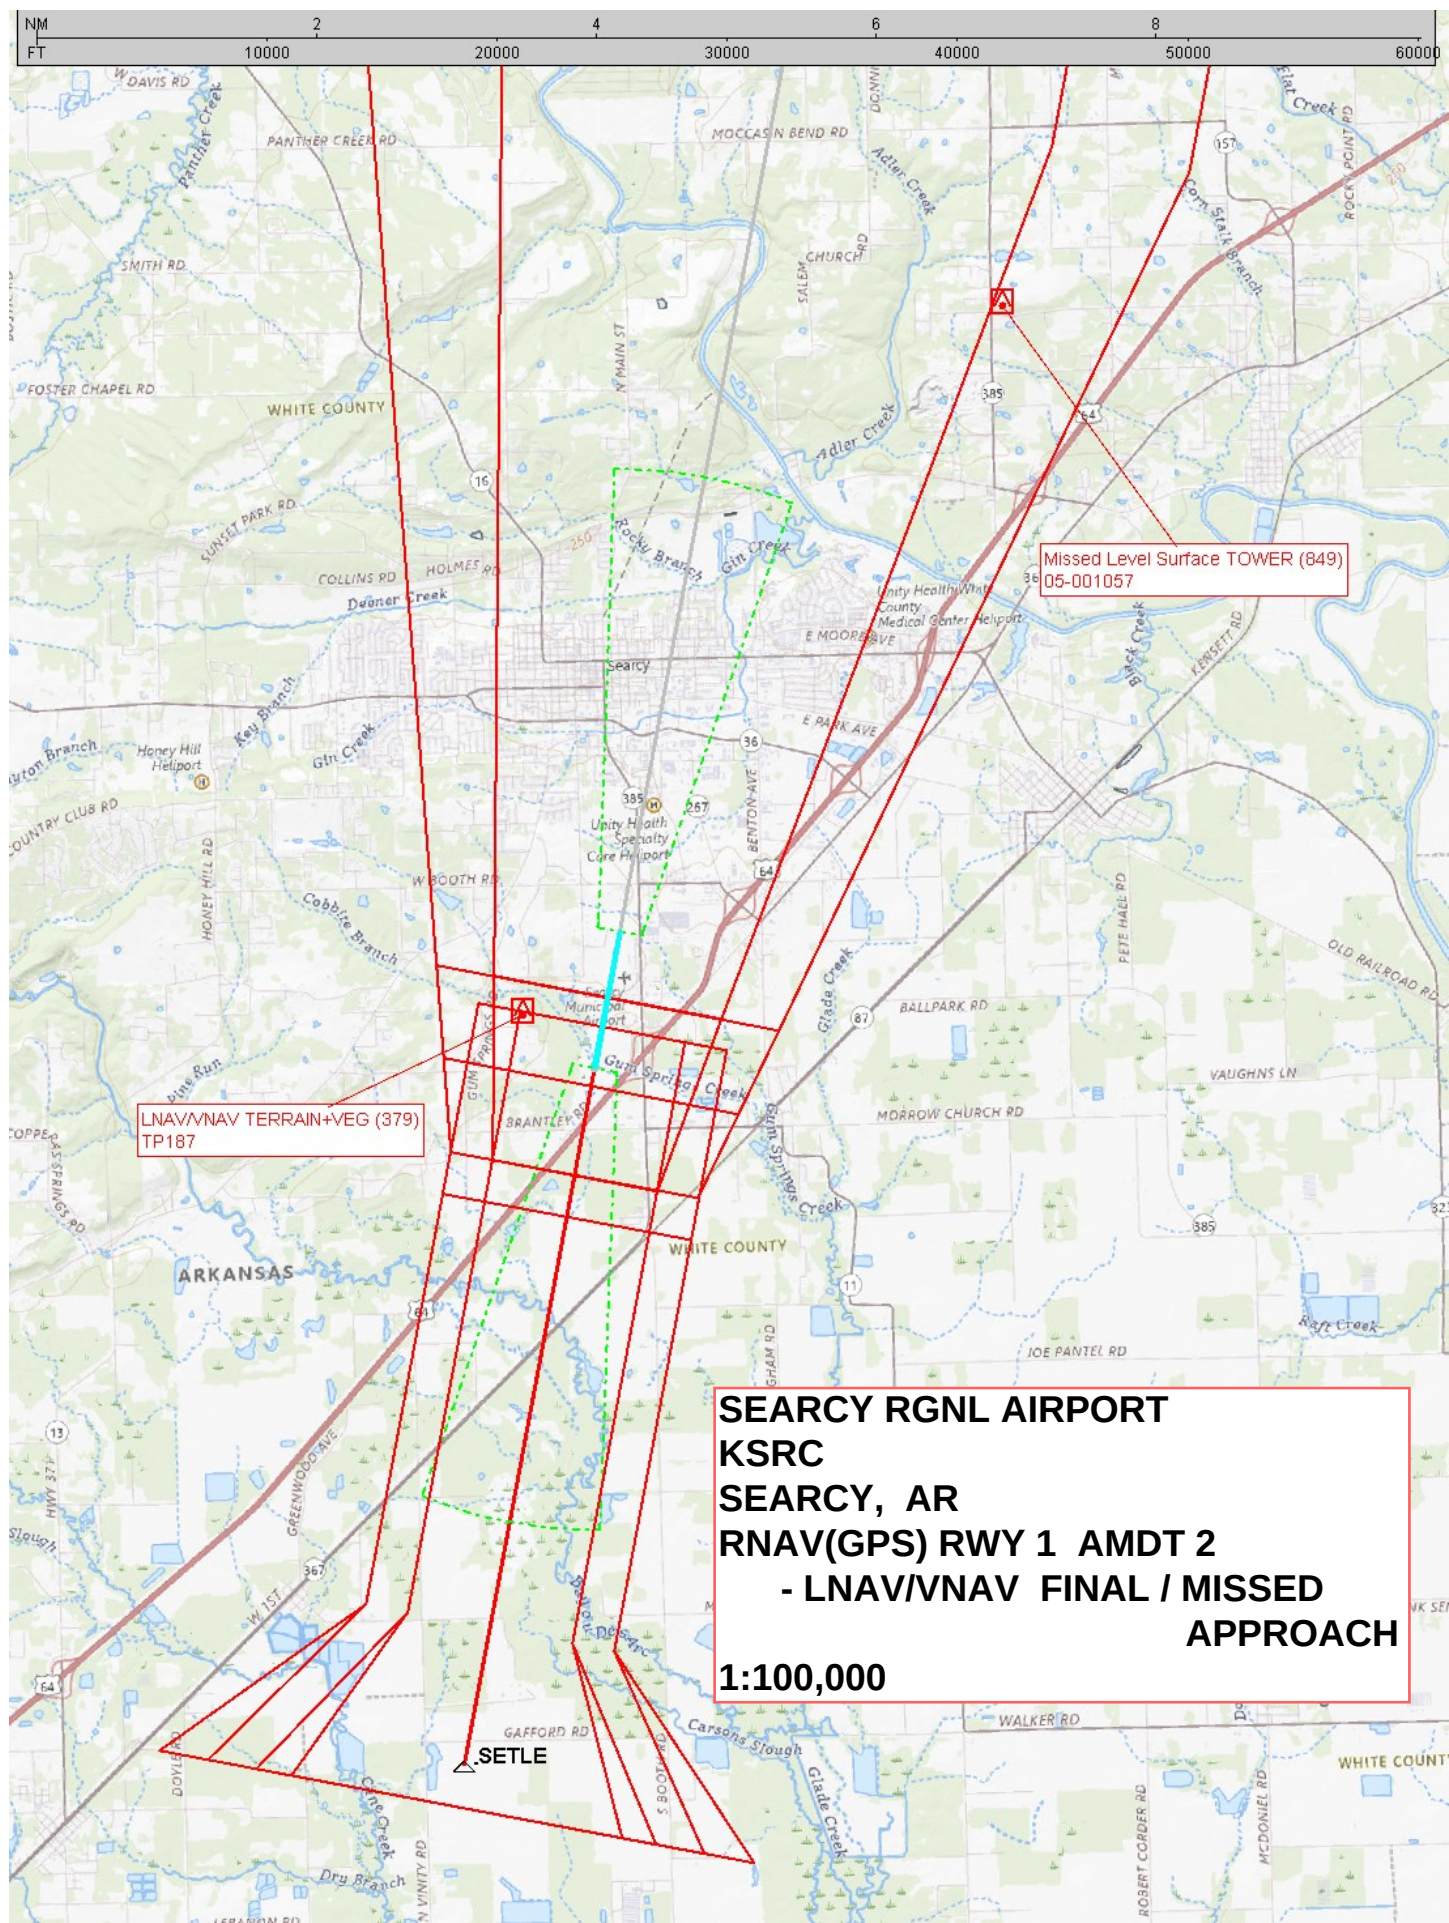

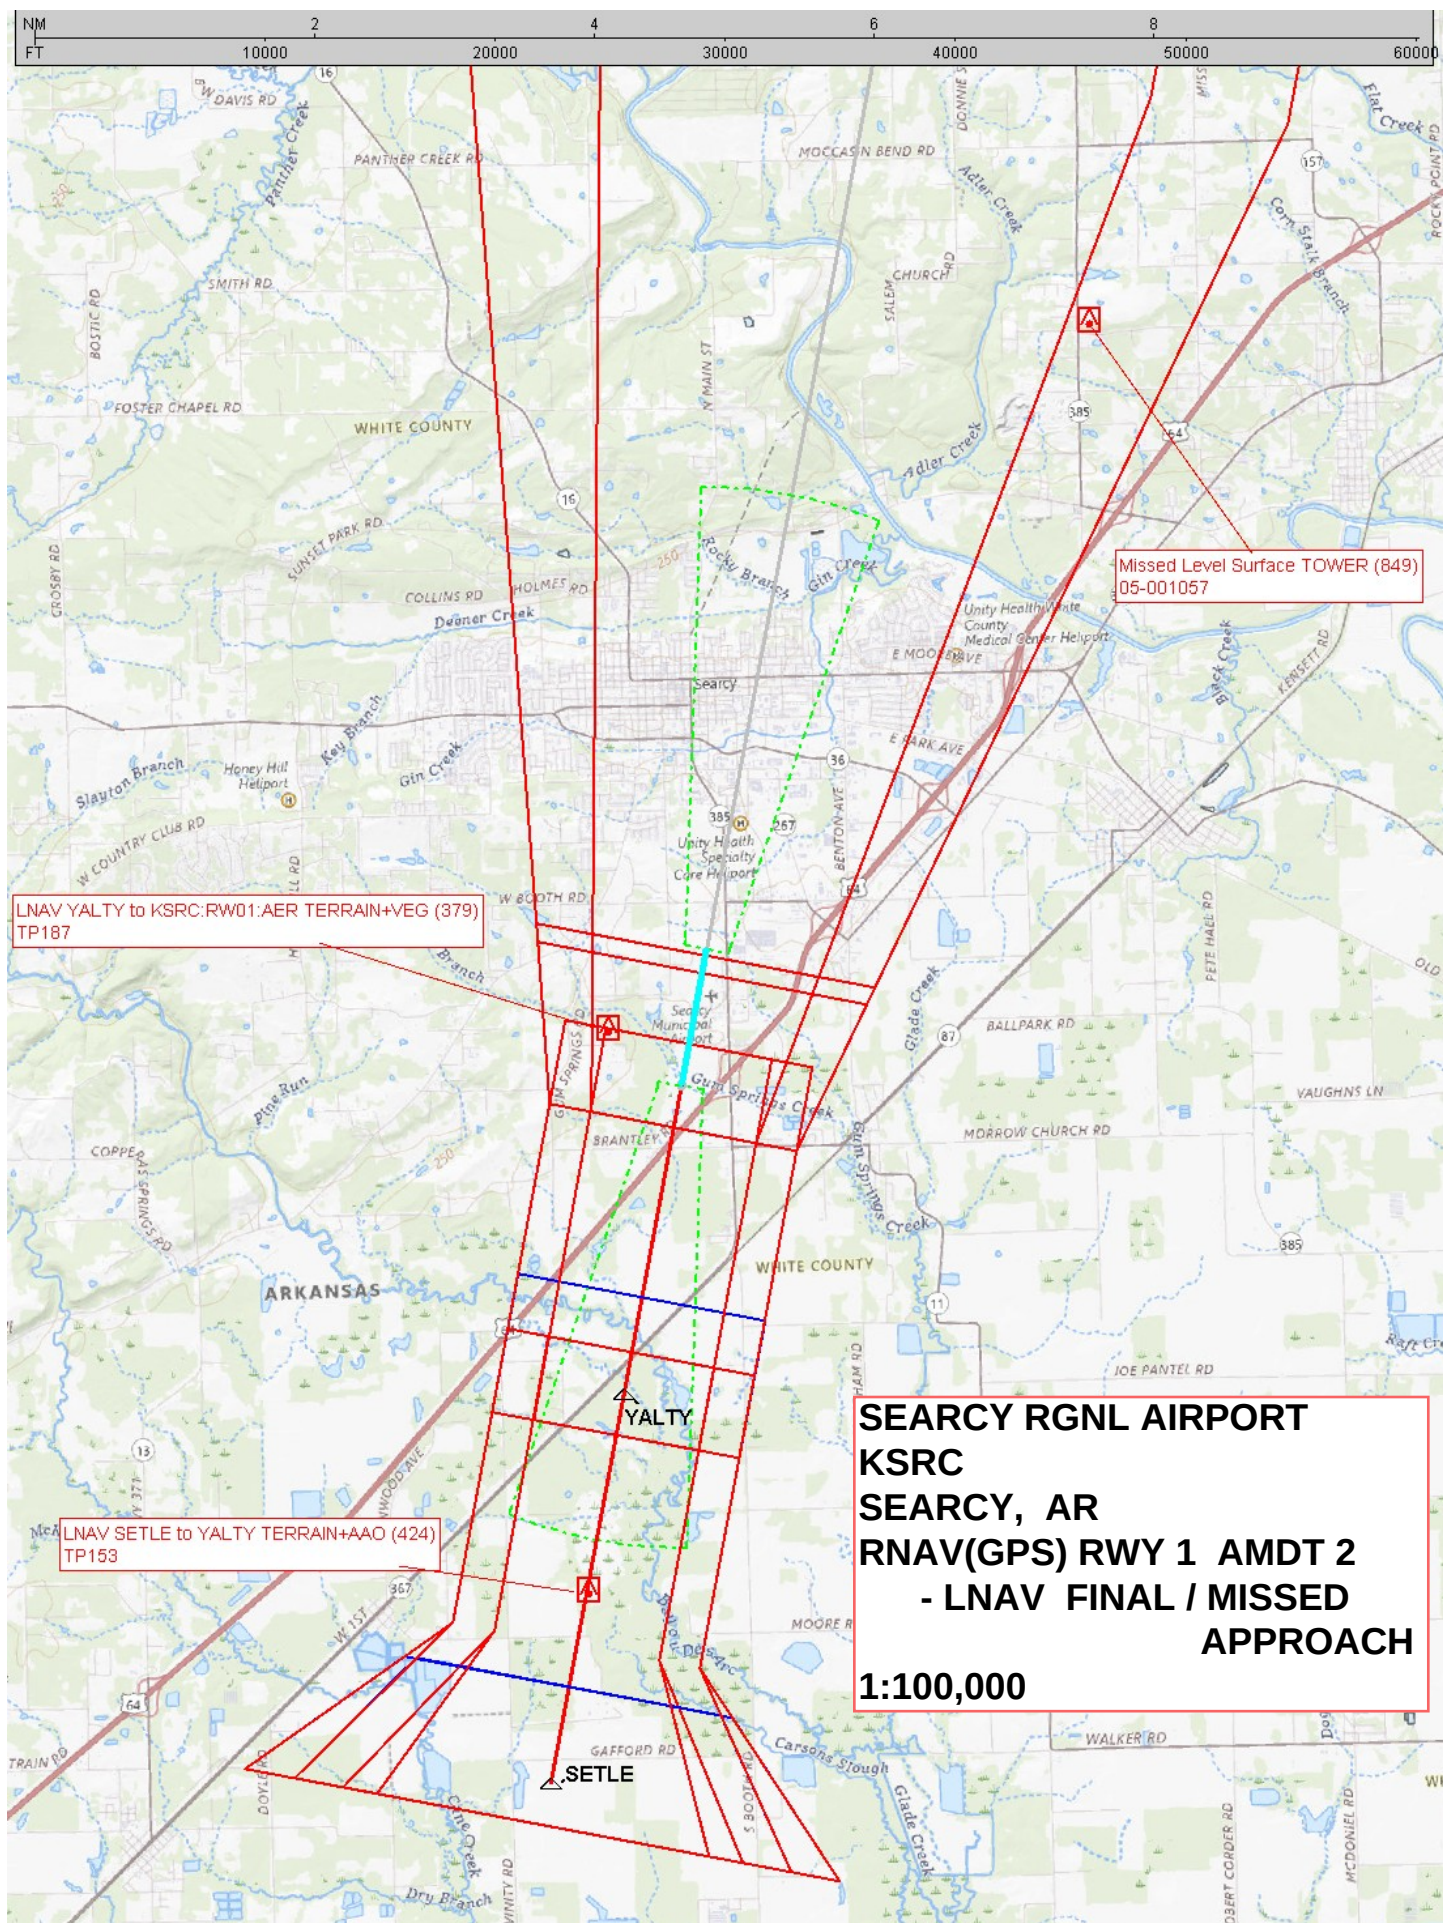

**SEARCY RGNL AIRPORT
KSRC
SEARCY, AR
RNAV(GPS) RWY 1 AMDT 2
- CIRCLING
1:100,000**

Circling CAT A TERRAIN+VEG (458)
TPCirclingCata_550

Circling CAT B TOWER (446)
05-000755

Circling CAT C TOWER (470)
05-020005

RW19
RW01

