

Flight Procedures Cover Page	Task Action: FLIGHT CHECK	Task Type: Graphical DP	Estimated Chart Date: 01/22/2026	APWS Task ID: 2683C017100F4043BD6A6BD043E05EF3	APWS Project ID: 74FCADBFDCCC430EA6B0F53997CBF814
Procedure: SCAGGS ISLAND ONE DEPARTURE		Enroute: YES	Specialist: Raimi, Kamarudini		Agreement Number:
Airport ID: 069			Airport City: PETALUMA		State: CA
Facility ID: SGD	Facility Type: VORTAC	Flight Inspection Remark Type: New FC Slot			
<p>Procedure Comments: ACTIVE DATA USED FOR 069 AIRPORT AND RUNWAYS.</p> <p>CANCEL T-NOTAM 4/7730 UPON PUBLICATION.</p> <p>ORIGINAL PROCEDURE: RWY 11, 29: USE SCAGGS ISLAND ONE DEPARTURE (NEW GRAPHIC). ADDED HOLDING AT SCAGGS ISLAND VORTAC (SGD).</p> <p>NO KMZ FILES FOR SCAGGS ISLAND DEPARTURE, TARGETS UNABLE TO BUILD CONVENTIONAL DEPARTURE WITH AUTOMATION, MANUAL BUILD AND EVALUATION UTILIZED. FIMS IN LIEU OF KMZ AT THIS TIME.</p> <p>CONTACT ROBERT HAMILTON: AJV-A433, 405-954-4608.</p>					
					

FIPC BASIC FORM

PROCEDURE: SCAGGS ISLAND ONE DEPARTURE		AIRPORT NAME: PETALUMA MUNI		AIRPORT ID: KO69	SPECIAL CONTROL NO: SP-08-115-25
FAC ID: SGD1		CITY: PETALUMA		ST: CA	ORIG CHART DATE: 01/22/2026
DFL TYPE: PROC/T	THIRD PARTY: <input type="checkbox"/> YES	EST. TIME ON SITE: 0.4	REIMB. NUMBER:	PTS TASK ID: 2683C017100F4043BD6A6BD043E05EF3	

PREFLIGHT NOTES

REVIEWER: troy e devine			DATE: 09/03/2025				
COMMENTS:			CHECK ONE:				
			<input checked="" type="checkbox"/> FLT CK REQ <input type="checkbox"/> NFCR <input type="checkbox"/> REJECT			YES	NO
			CPV COMPLETE?			X	

PROCEDURE RESULTS

INSPECTION DATE: 09/03/2025	CREW #: VN502	N #: N68	INSTRUMENT PROCEDURE STATUS: <input checked="" type="checkbox"/> SAT <input type="checkbox"/> SAT W/CHANGES <input type="checkbox"/> UNSAT		ARINC CODING: <input checked="" type="checkbox"/> SAT <input type="checkbox"/> SAT/GOLD <input type="checkbox"/> UNSAT	
FLIGHT INSPECTOR SIGNATURE: troy e devine @ 09/03/2025 19:04			PRINTED NAME: DEVINE, TROY ELLEN			NOTAM INITIATED? <input type="checkbox"/> YES <input checked="" type="checkbox"/> NO

FLIGHT INSPECTOR REMARKS:
 SP-08-115-25, SCAGGS ISLAND ONE DEPARTURE -SAT
 Combined Procedure SP-08-114-25
 SGD R-262 - SAT

IN-FLIGHT OBSTACLE REPORT

OBSTRUCTION ID #:	COORDINATES OR LOCATION:	GNSS ALTITUDE (MSL):	BAROMETRIC ALTITUDE (MSL):	HEIGHT ABOVE GROUND LEVEL:
--------------------------	---------------------------------	-----------------------------	-----------------------------------	-----------------------------------


SCAGGS ISLAND ONE DEPARTURE (OBSTACLE)

OAKLAND CENTER
127.8 353.5
AWOS-3P
132.325
(CTAF)
122.7

TAKEOFF MINIMUMS

Rwy 11: Standard with minimum climb of 245 FT/NM to 1500 or 3000-3 for VCOA.

Rwy 24: 300-1½ or standard with minimum climb of 290 FT/NM to 400.

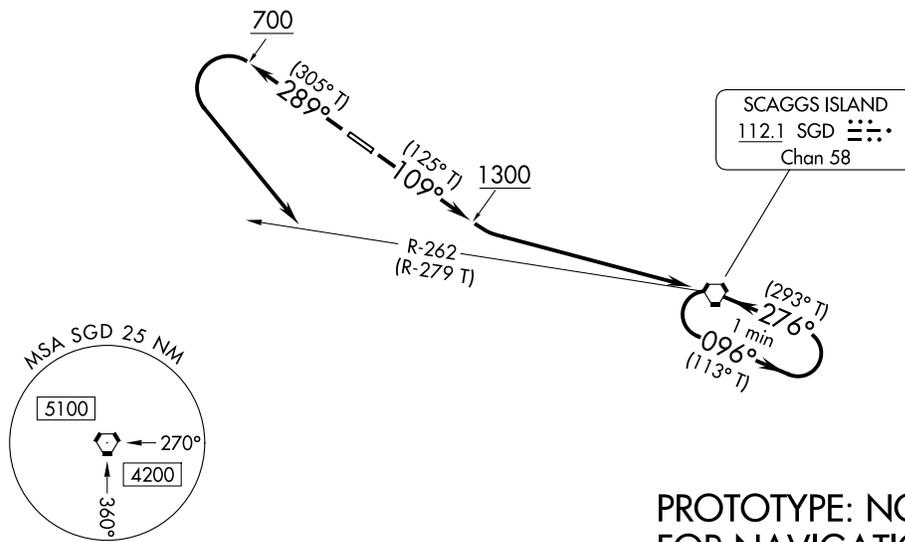

PROTOTYPE: NOT FOR NAVIGATION

(CONTINUED ON FOLLOWING PAGE)

NOTE: Chart not to scale.

DEPARTURE ROUTE DESCRIPTION

TAKEOFF RUNWAY 11: Climb on heading 109° to 1300, left turn direct SGD VORTAC, thence. . . .

TAKEOFF RUNWAY 29: Climb on heading 289° to 700, then left turn heading 124 to intercept SGD VORTAC R-262 to SGD. Do not exceed 210K until established direct SGD VORTAC, thence. . . .

VCOA RUNWAYS 11: Obtain ATC approval for VCOA when requesting IFR clearance. Climb in visual conditions to cross Petaluma Airport southeast bound at or above **2700**, then on SGD VORTAC R-276 to SGD at or above MEA for route of flight.

. . . .continue climb in SGD VORTAC holding pattern to cross SGD VORTAC at or above MEA for route of flight.

AUTOMATED AL-6838 SCAGGS ISLAND DEPARTURE

SW-2
8 AUG 2025
COMPILER: CG
REVIEWER:
DBL CHKR:
EFF: FIG

SCAGGS ISLAND ONE DEPARTURE (OBSTACLE)

TAKEOFF OBSTACLE NOTES

Rwy 11: Fence, Navaid, sign beginning 5' from DER, 78' right of centerline, up to 6' AGL/80' MSL.
 Building 8' from DER, 248' left of centerline, 81' MSL.
 Trees beginning 25' from DER, 429' left of centerline, up to 114' MSL.
 Trees beginning 319' from DER, 399' left of centerline, up to 120' MSL.
 Tree 1096' from DER 778' right of centerline 116' MSL.

Rwy 29: Trees, terrain, building beginning 77' from DER, 248' right of centerline, up to 130' MSL.
 Building beginning 89' from DER 350' left of centerline, up to 110' MSL.
 Trees, building beginning 109' from DER 345' left of centerline, up to 115' MSL.
 Trees, vehicle on road, buildings beginning 165' from DER 298' left of centerline, up to 121' MSL.
 Tree 1092' from DER 504' right of centerline 143' MSL.
 Trees, poles beginning 1098' from DER, 13' right of centerline, up to 162' MSL.
 Tree 1280' from DER 122' left of centerline 126' MSL.
 Tree 1289' from DER 84' left of centerline 128' MSL.
 Trees beginning 1289' from DER, 75' left of centerline, up to 165' MSL.
 Trees, poles beginning 1364' from DER, 18' left of centerline, up to 177' MSL.
 Trees, building beginning 1407' from DER, 98' right of centerline, up to 172' MSL.
 Tree 5552' from DER 1841' right of centerline 257' MSL.
 Trees, poles beginning 1537' from DER, 182' right of centerline, up to 176' MSL.
 Trees beginning 5556' from DER, 1886' right of centerline, up to 288' MSL.
 Tree 5567' from DER 1991' right of centerline 289' MSL.
 Tree 1.2 NM from DER 764' right of centerline, up to 313' MSL.

PROTOTYPE: NOT
FOR NAVIGATION

AUTOMATED AL-6838 SCAGGS ISLAND DEPARTURE

SW-2


8 AUG 2025


COMPILER: CG

REVIEWER:

DBL CHKR:

EFF: FIG

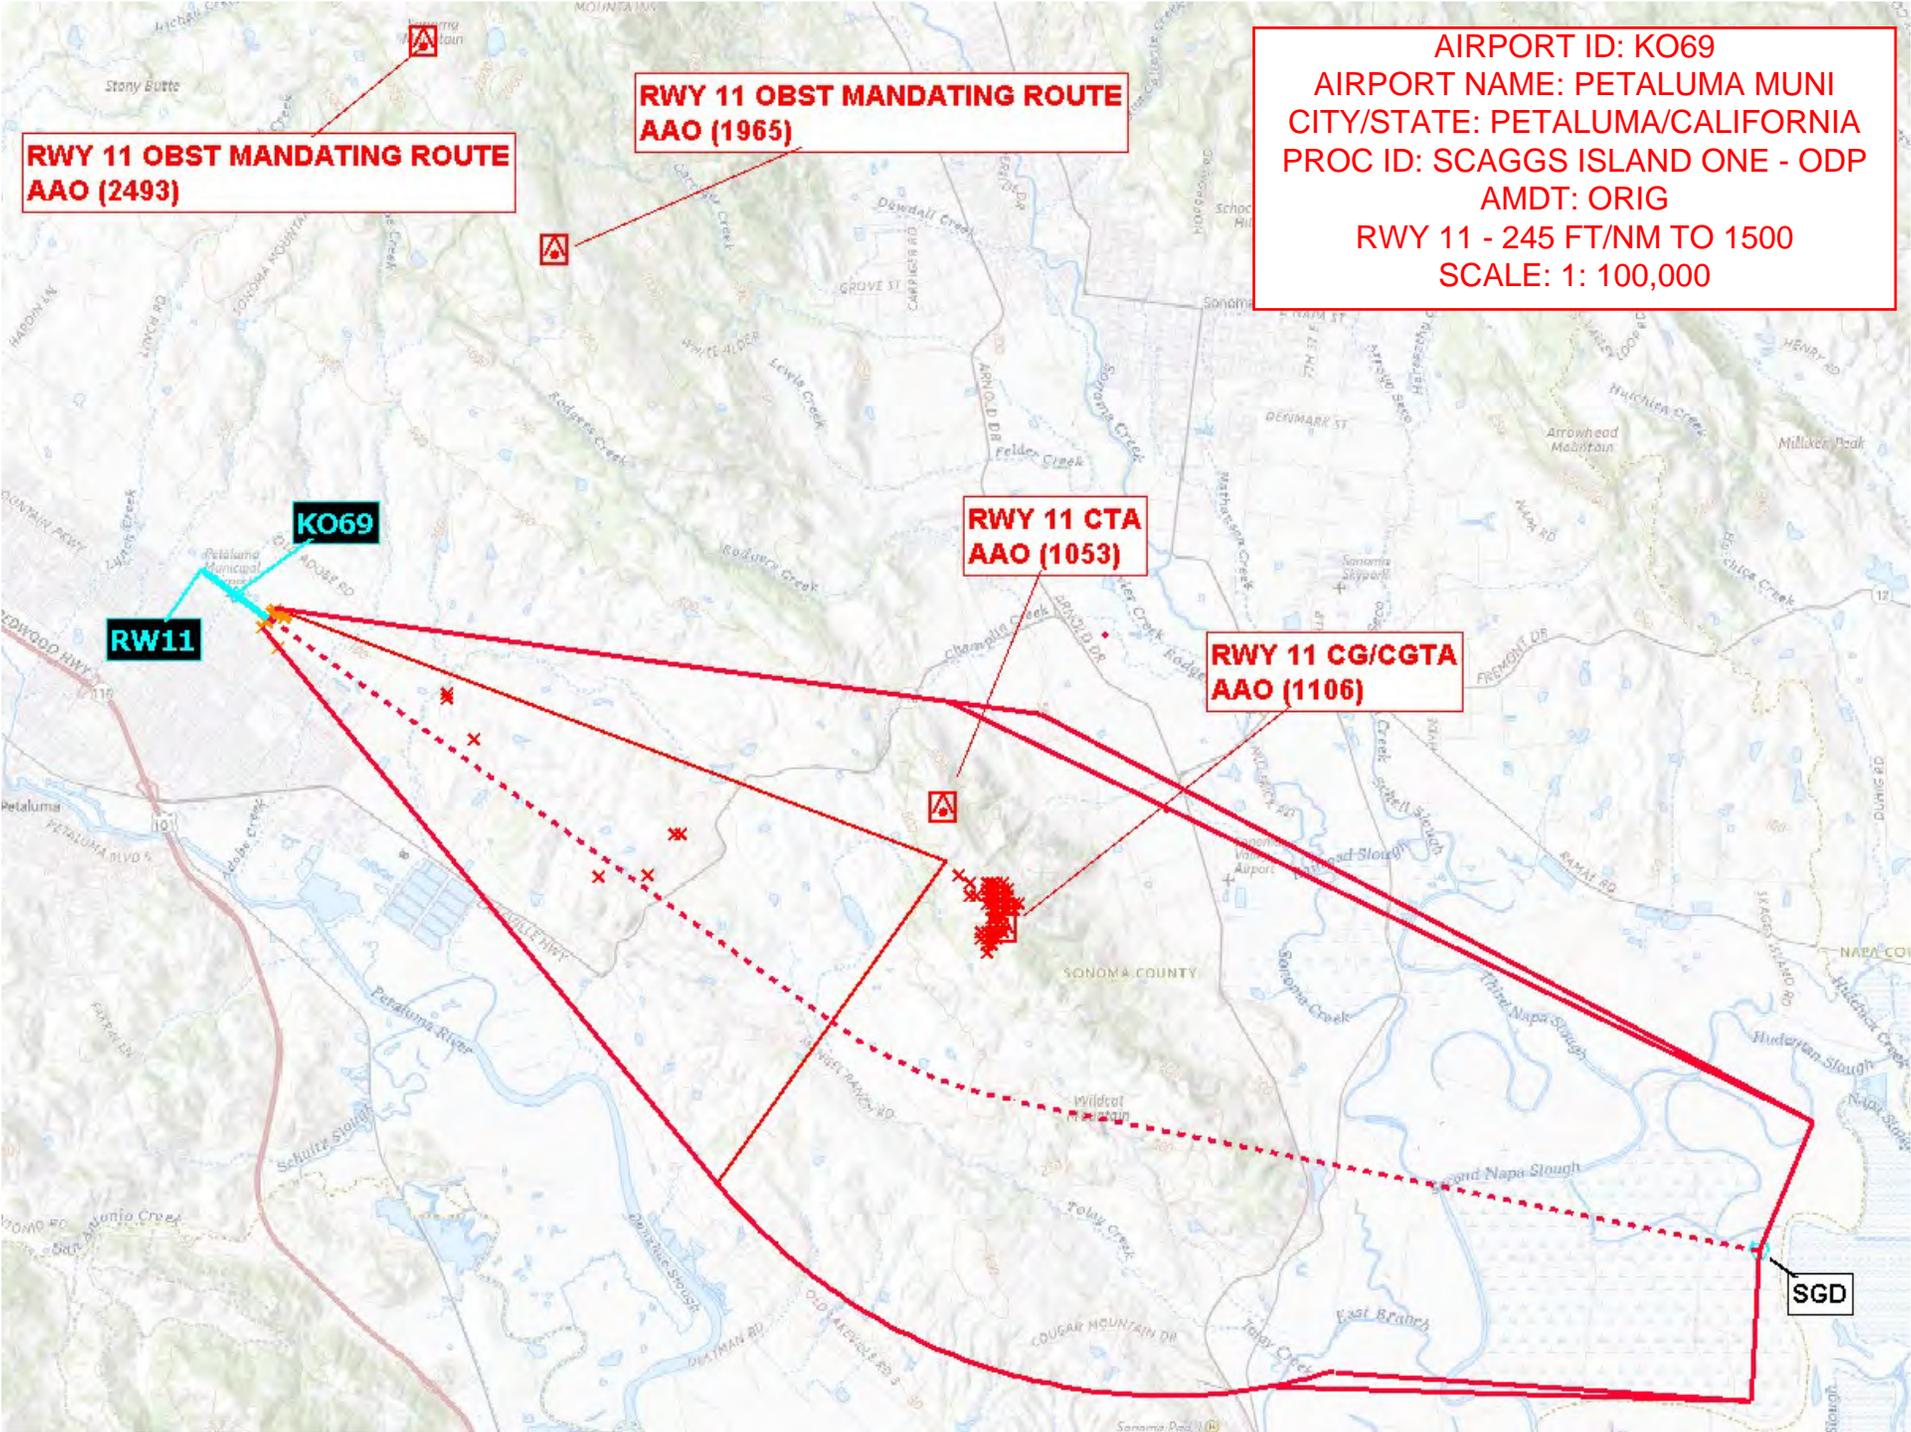

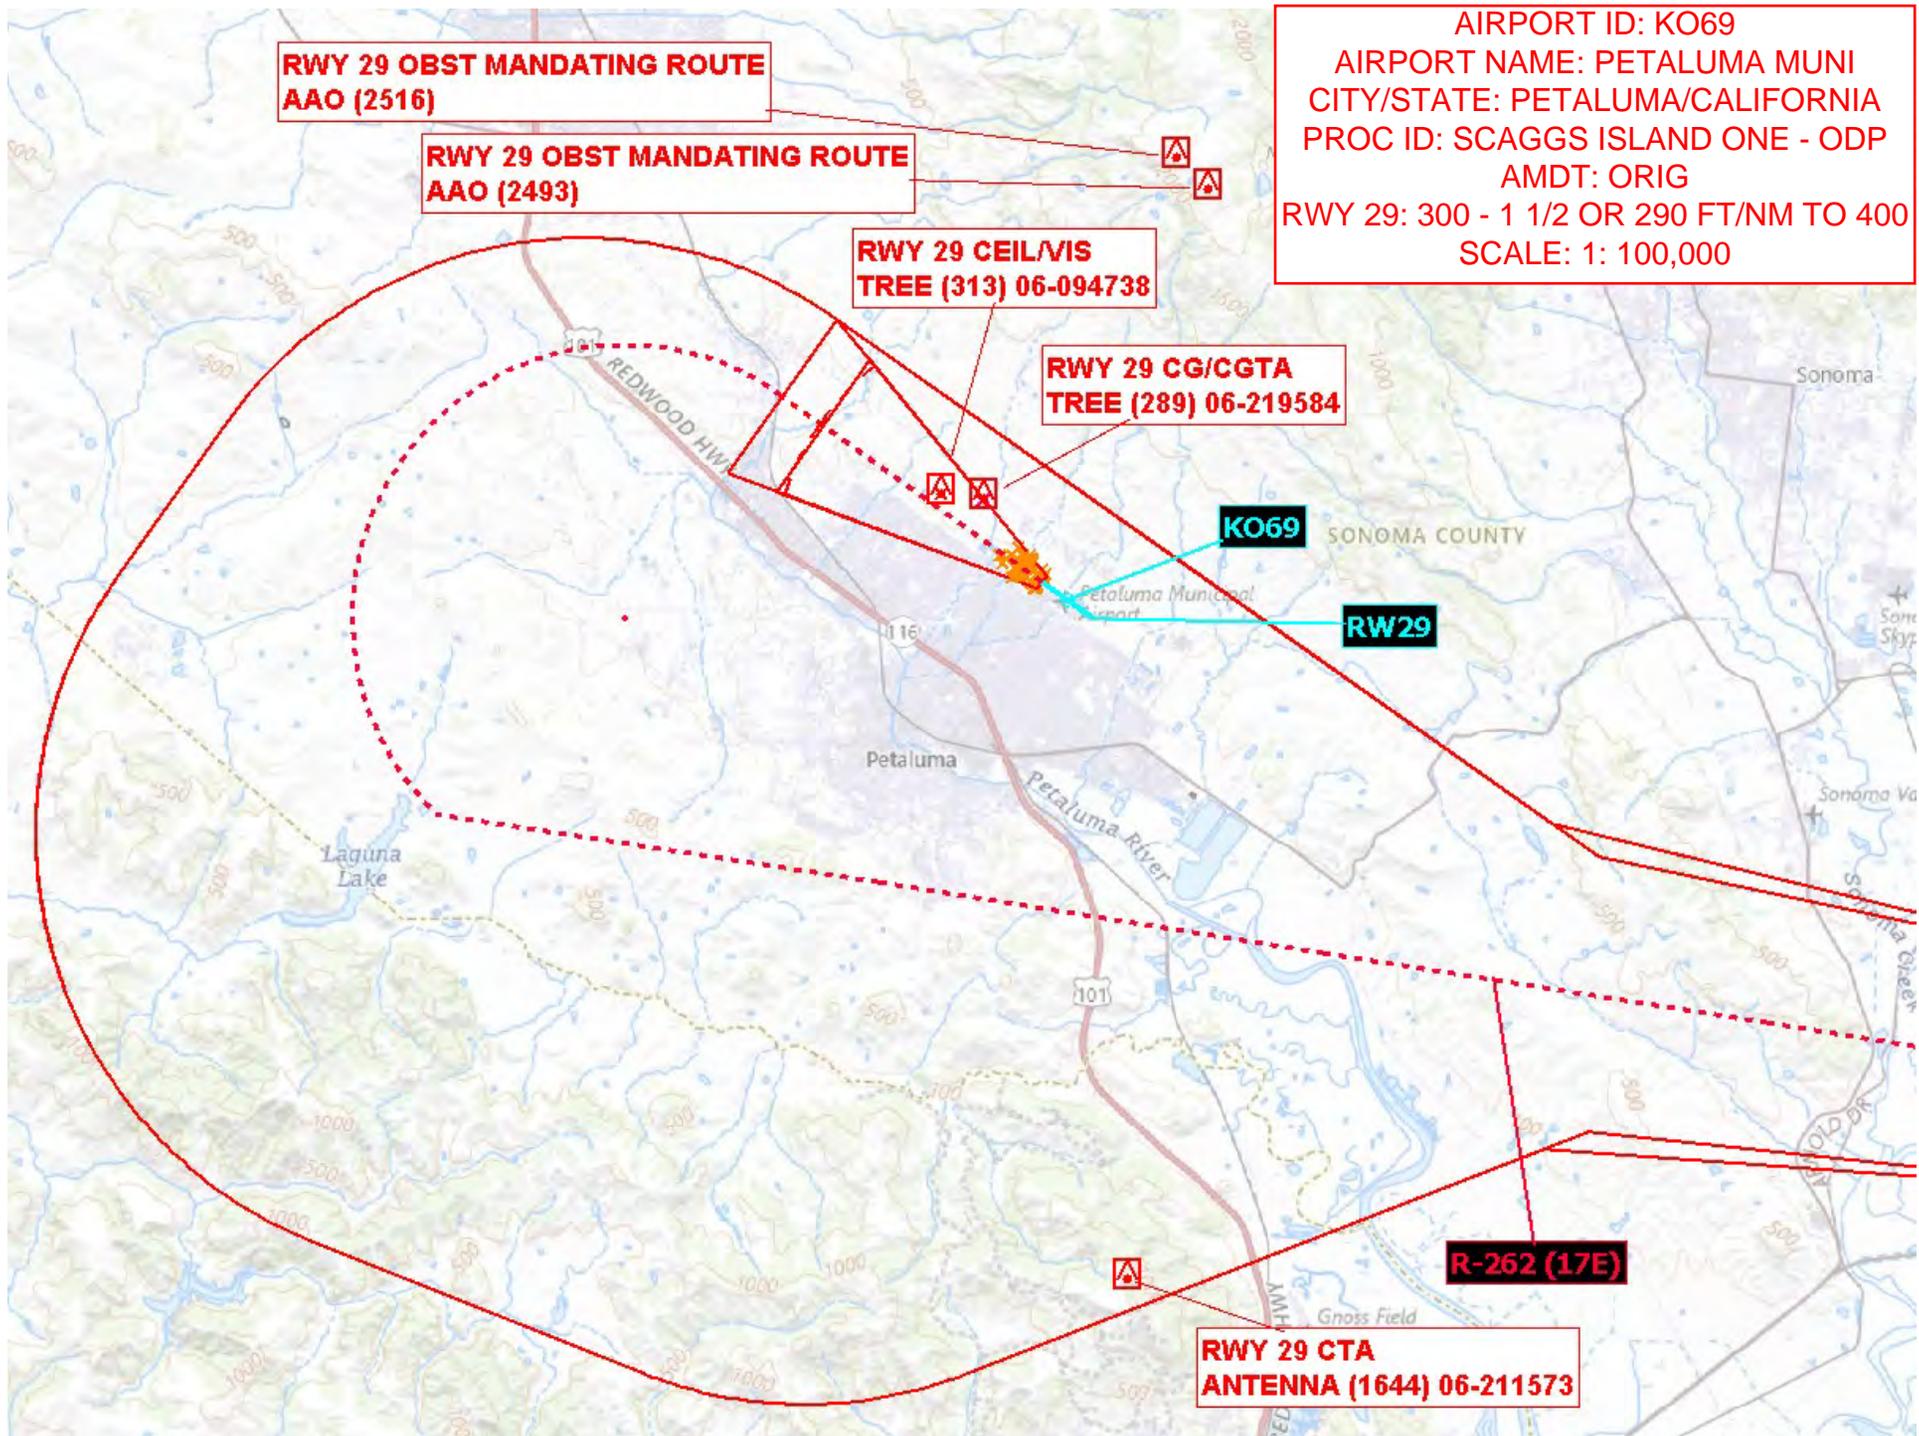

**RWY 29 OBST MANDATING ROUTE
AAO (2516)**

**RWY 29 OBST MANDATING ROUTE
AAO (2493)**

**RWY 29 CEIL/VIS
TREE (313) 06-094738**

**RWY 29 CG/CGTA
TREE (289) 06-219584**

KO69

SONOMA COUNTY


RW29

R-262 (17E)

**RWY 29 CTA
ANTENNA (1644) 06-211573**

AIRPORT ID: KO69
AIRPORT NAME: PETALUMA MUNI
CITY/STATE: PETALUMA/CALIFORNIA
PROC ID: SCAGGS ISLAND ONE - ODP
AMDT: ORIG
RWY 29: 300 - 1 1/2 OR 290 FT/NM TO 400
SCALE: 1: 100,000

AIRPORT ID: KO69
AIRPORT NAME: PETALUMA MUNI
CITY/STATE: PETALUMA/CALIFORNIA
PROC ID: SCAGGS ISLAND ONE - ODP
AMDT: ORIG
RWY 11: 3000 - 3
SCALE: 1: 500,000
VCOA

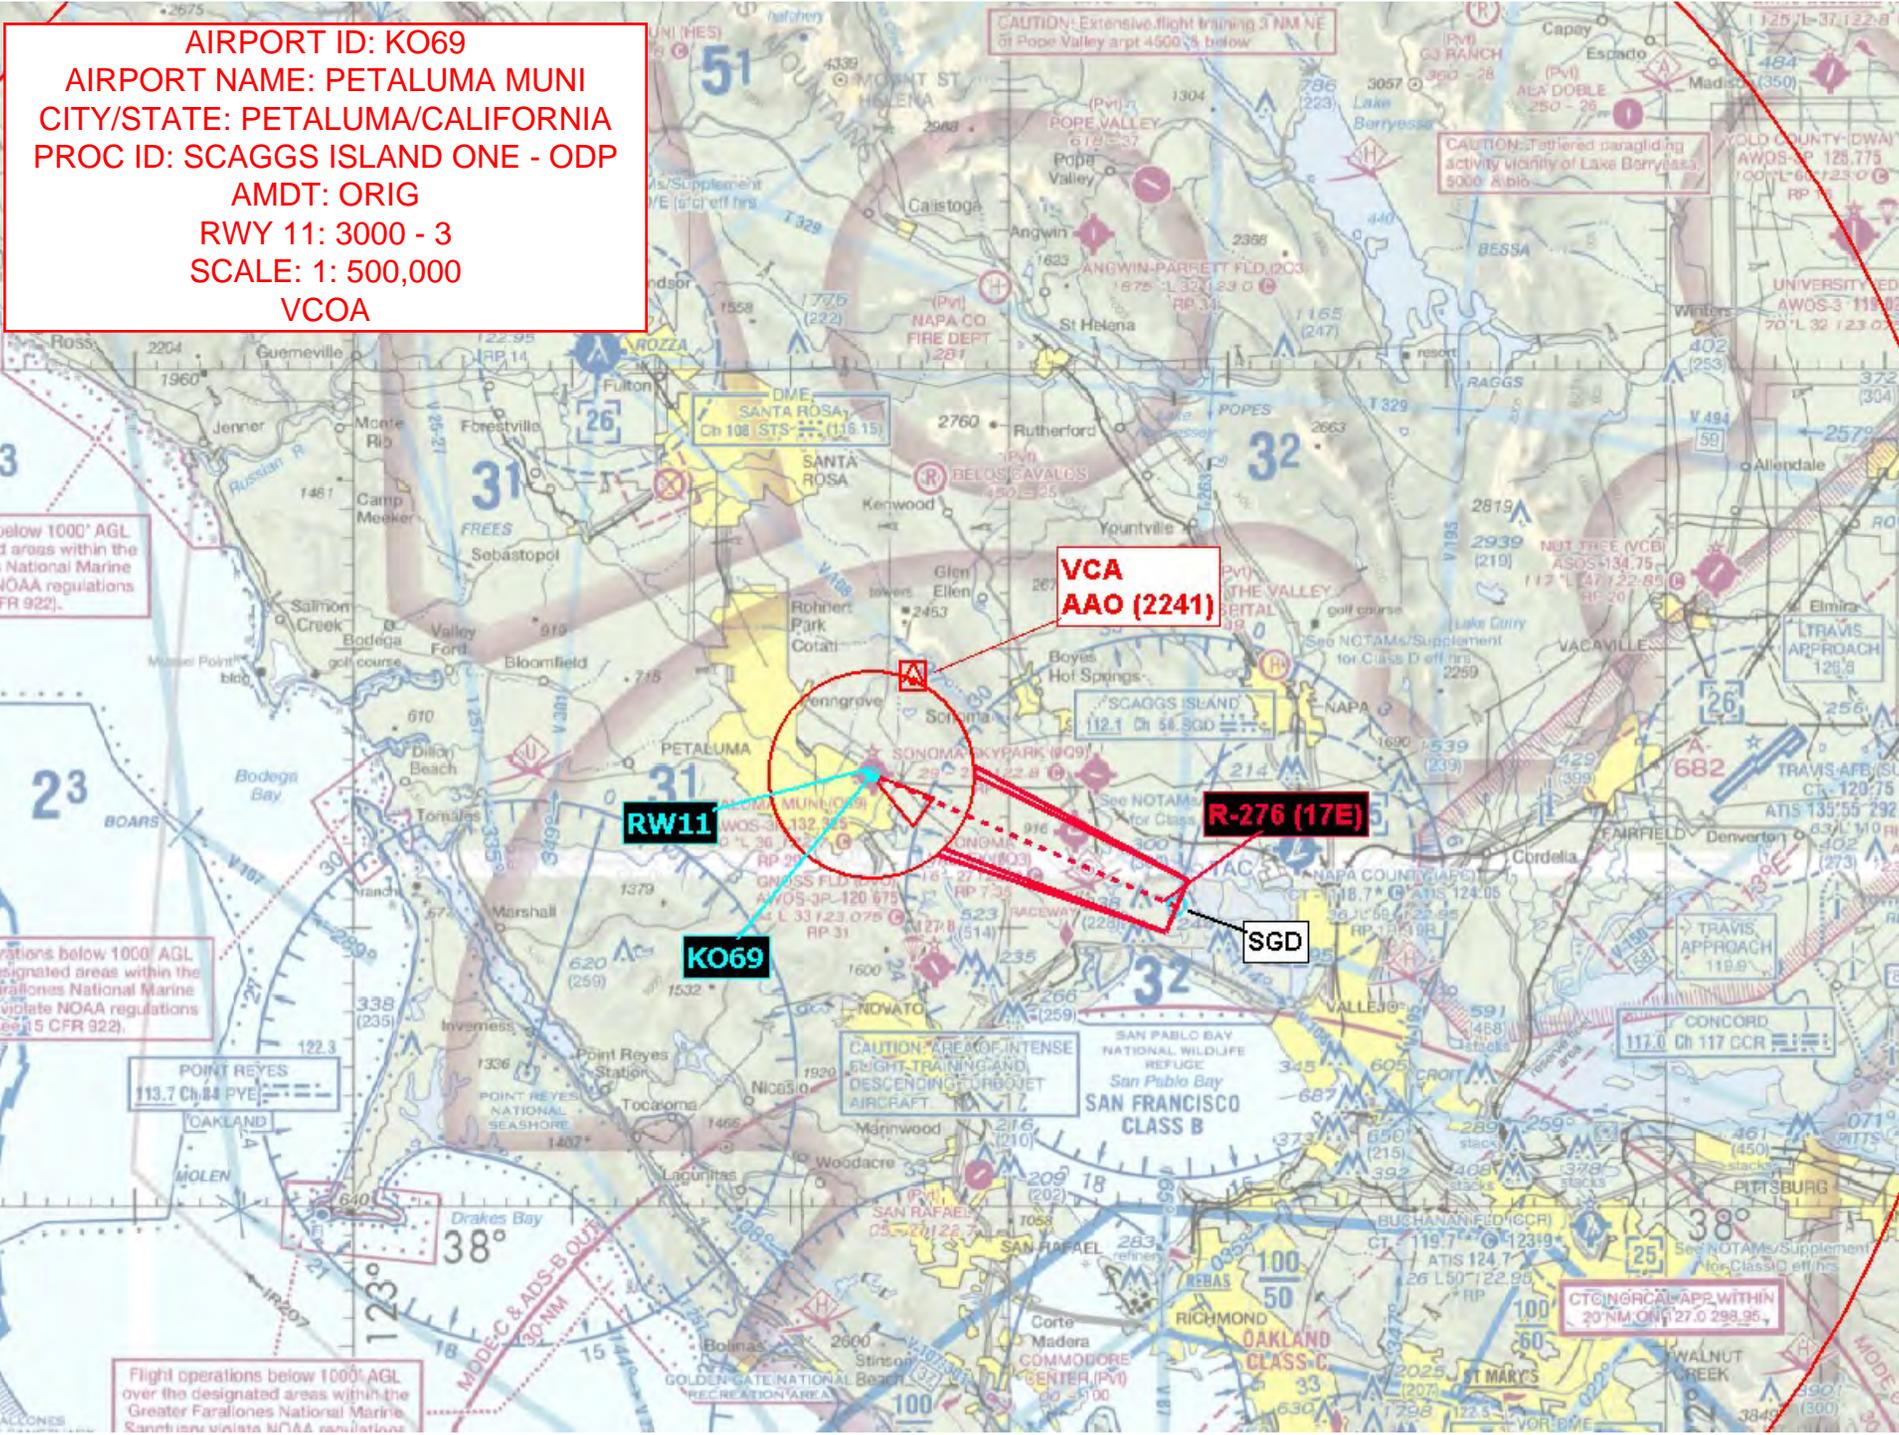

**VCA
AAO (2241)**

RW11

KO69

R-276 (17E)

SGD

**CTC IN ORCAL APPS WITHIN
30 NM ON 27.0 298.95**

