

Flight Procedures Cover Page	Task Action: FLIGHT CHECK	Task Type: Textual DP	Estimated Chart Date: 04/17/2025	APWS Task ID: 27D87763DDD1478BB88566053DD3F97A	APWS Project ID: B505C7D84D9544FEA808153D51435FF5
Procedure: TAKEOFF MINIMUMS AND OBSTACLE DP AMDT 0A		Enroute: NO	Specialist: Schutrum, Steven		Agreement Number:
Airport ID: KILN			Airport City: WILMINGTON		State: OH
Facility ID:	Facility Type:	Flight Inspection Remark Type: New FC Slot			
Procedure Comments: Minor amendment using active data for KILN airport and runways. Added Takeoff Obstacle note for RWY 22R. Cancels NOTAM FDC 3/3247 Contact Allan Will, AJV-A423, (405) 954-6103. QUALITY 23 CHECKED					

TAKEOFF MINIMUMS, (OBSTACLE) DEPARTURE PROCEDURES, AND DIVERSE VECTOR AREA (RADAR VECTORS)

24249

WILMINGTON, OH

CLINTON FLD (I66)

TAKEOFF MINIMUMS AND (OBSTACLE) DEPARTURE PROCEDURES

AMDT 2 05JUL07 (21224) (FAA)

TAKEOFF MINIMUMS:

Rwy 3, 300-1¼ or std. w/min. climb of 224' per NM to 1300', or alternatively, with std. takeoff minimums and a normal 200'/NM climb gradient, takeoff must occur no later than 1700' prior to DER.

TAKEOFF OBSTACLE NOTES:

Rwy 3, multiple trees beginning 76' from DER, 76' right of centerline, up to 88' AGL/1137' MSL.

Multiple trees beginning 279' from DER, 140' left of centerline, up to 96' AGL/1105' MSL.

Water tank 1 NM from DER, 554' left of centerline, 176' AGL/1205' MSL.

Rwy 21, multiple trees beginning 187' from DER, 509' right of centerline, up to 87' AGL/1111' MSL.

Multiple trees beginning 243' from DER, 214' left of centerline, up to 77' AGL/1086' MSL.

WILMINGTON AIR PARK (ILN)

TAKEOFF MINIMUMS AND (OBSTACLE) DEPARTURE PROCEDURES

ORIG 27AUG09 (09239) (FAA)

TAKEOFF OBSTACLE NOTES:

Rwy 4L, tree 1032' from DER, 644' right of centerline, 35' AGL/1114' MSL.

Rwy 22L, tree 2437' from DER, 468' left of centerline, 100' AGL/1134' MSL.

WINAMAC, IN

ARENS FLD (RWN)

TAKEOFF MINIMUMS AND (OBSTACLE) DEPARTURE PROCEDURES

ORIG-A 11OCT18 (21224) (FAA)

TAKEOFF MINIMUMS:

Rwy 9, 300-1½ or std. w/min. climb of 225' per NM to 1000

TAKEOFF OBSTACLE NOTES:

Rwy 9, fence 195' from DER, 190' right of centerline, 5' AGL/712' MSL.

Pole, NAVAJD and vehicle beginning 268' from DER, 21' left of centerline, up to 26' AGL/735' MSL.

Tree 356' from DER, 172' right of centerline, 723' MSL.

Pole 595' from DER, 409' right of centerline, 34' AGL/741' MSL.

Pole 729' from DER, 393' left of centerline, 31' AGL/740' MSL.

Poles beginning 736' from DER, 172' right of centerline, up to 37' AGL/745' MSL.

Tree 2466' from DER, 463' left of centerline, 782' MSL.

Tower 1 NM from DER, 24' left of centerline, 181' AGL/894' MSL.

Rwy 27, fence 6' from DER, 203' left of centerline, 2' AGL/707' MSL.

Tree 99' from DER, 190' left of centerline, 715' MSL.

Fence 108' from DER, 208' right of centerline, 3' AGL/709' MSL.

Tree 1660' from DER, 852' right of centerline, 757' MSL.

WINCHESTER, IN

RANDOLPH COUNTY (I22)

TAKEOFF MINIMUMS AND (OBSTACLE) DEPARTURE PROCEDURES

ORIG 10MAR11 (11069) (FAA)

TAKEOFF OBSTACLE NOTES:

Rwy 8, power poles beginning 503' from DER, 433' right of centerline, up to 26' AGL/1155' MSL.

Trees 1013' from DER, 586' right of centerline, 38' AGL/1167' MSL.

Trees beginning 3523' from DER, 112' right of centerline, up to 101' AGL/1220' MSL.

Tree 1745' from DER, 718' left of centerline, 61' AGL/1180' MSL.

Rwy 26, trees and power pole beginning 389' from DER, 461' right of centerline, up to 59' AGL/1178' MSL.

Barn and silo beginning 590' from DER, 360' right of centerline, up to 32' AGL/1151' MSL.

Tree 479' from DER, 571' left of centerline, 23' AGL/ 1142' MSL.

Power poles, antenna, and barn beginning 913' from DER, 444' left of centerline, up to 34' AGL/ 1153' MSL.

Tree and antenna beginning 1023' from DER, 424' left of centerline, up to 43' AGL/1162' MSL.

WOODSFIELD, OH

MONROE COUNTY (4G5)

TAKEOFF MINIMUMS AND (OBSTACLE) DEPARTURE PROCEDURES


AMDT 2 30MAY91 (91150) (FAA)

TAKEOFF MINIMUMS:

Rwy 25, 300-1.

TAKEOFF MINIMUMS, (OBSTACLE) DEPARTURE PROCEDURES, AND DIVERSE VECTOR AREA (RADAR VECTORS)

24249

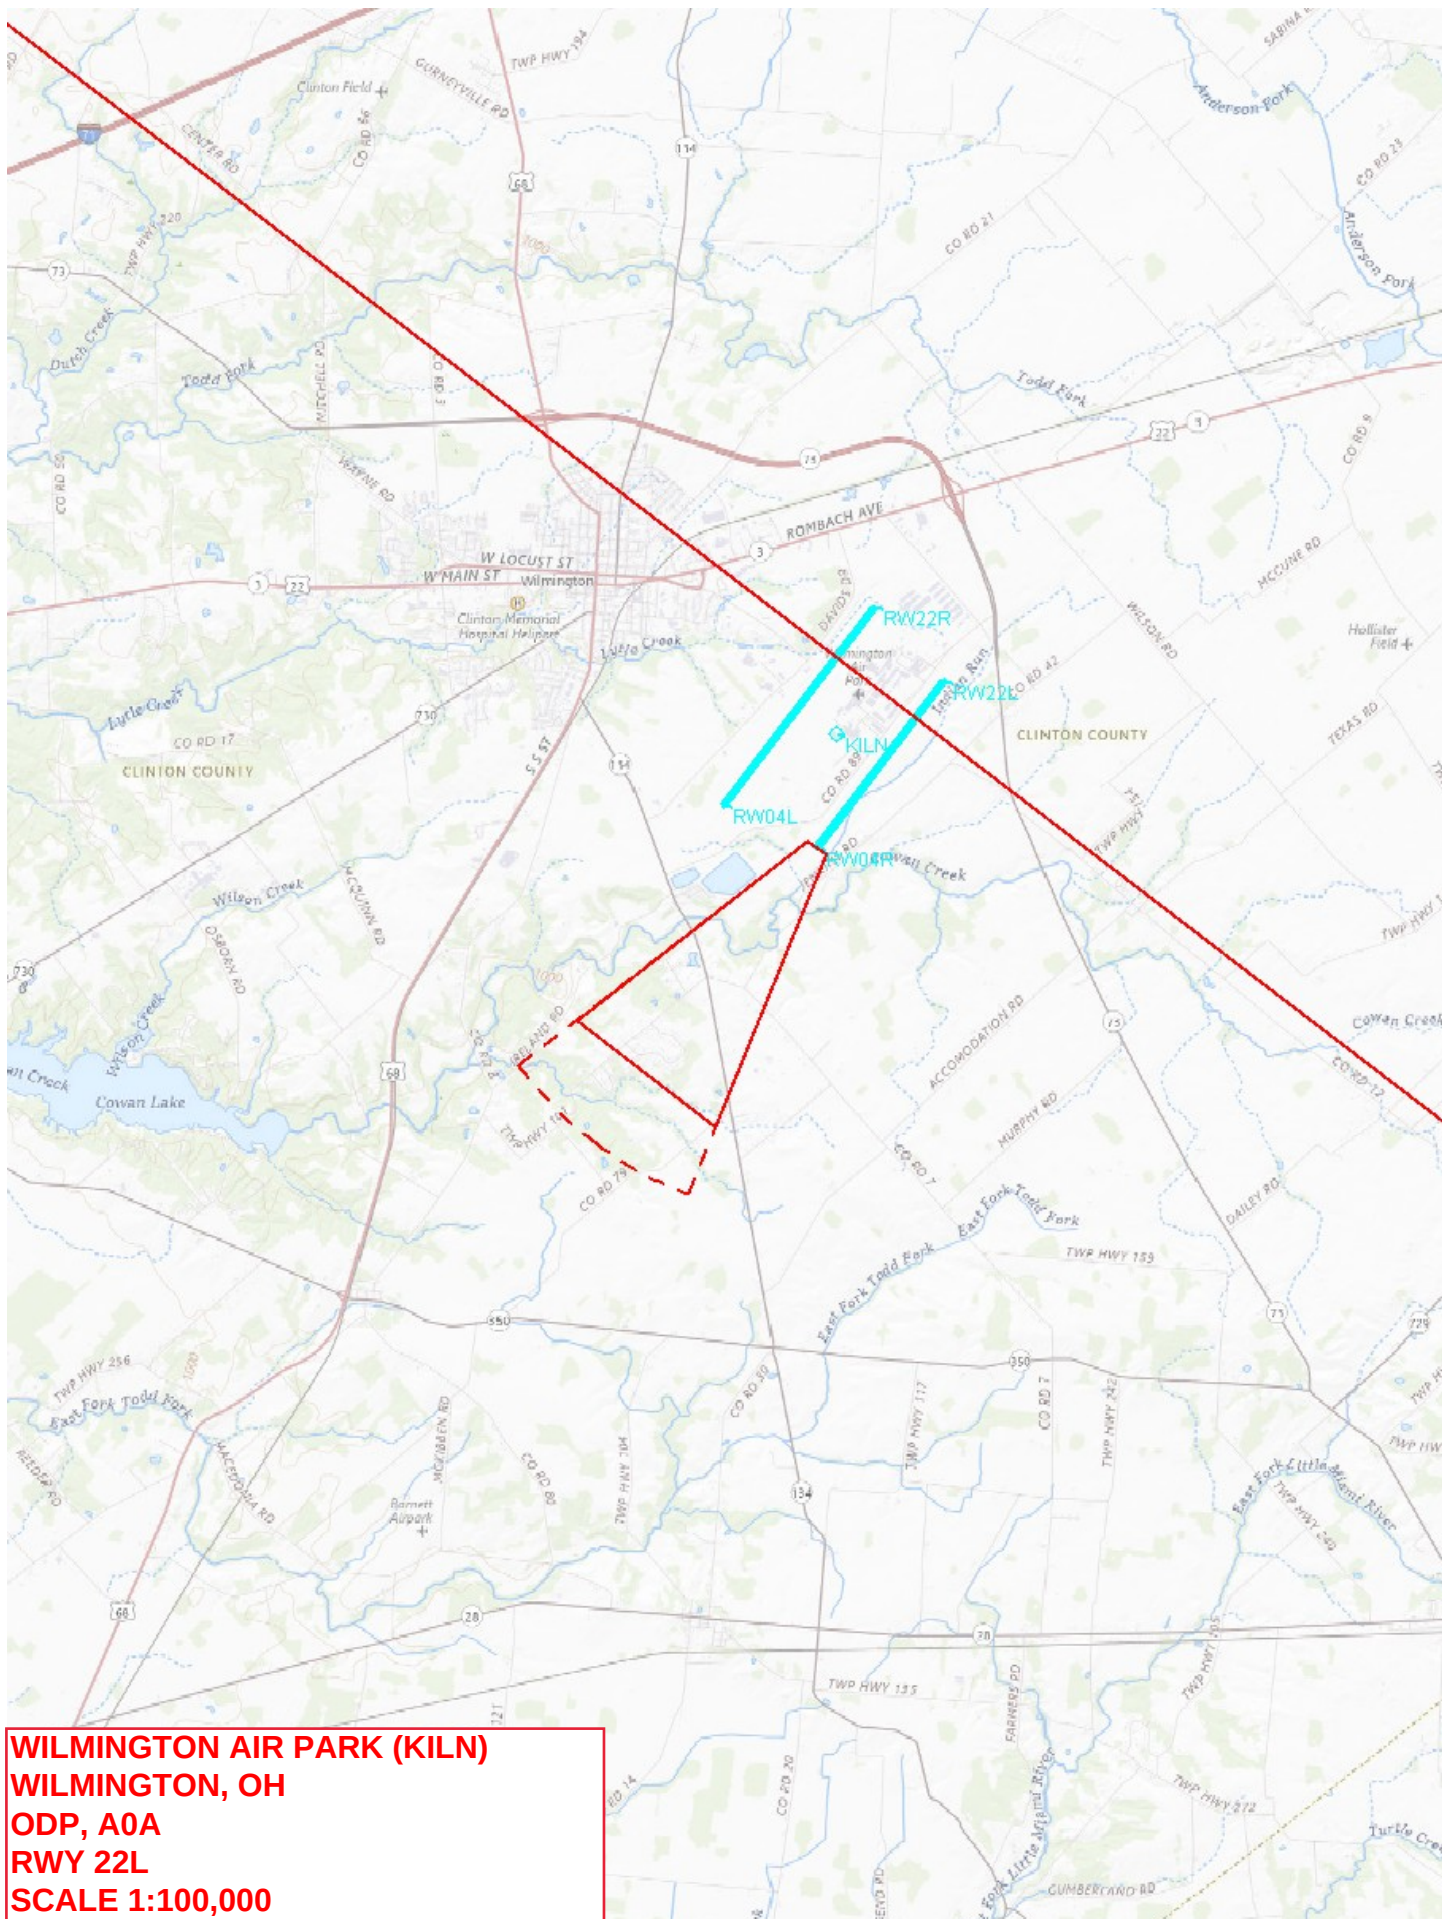


WILMINGTON AIR PARK (KILN)
WILMINGTON, OH
ODP, A0A
RWY 22L
SCALE 1:100,000




WILMINGTON AIR PARK (KILN)
WILMINGTON, OH
ODP, A0A
RWY 22L
SCALE 1:500,000

FOR REASON
PILOTS ARE
AT AND DEL

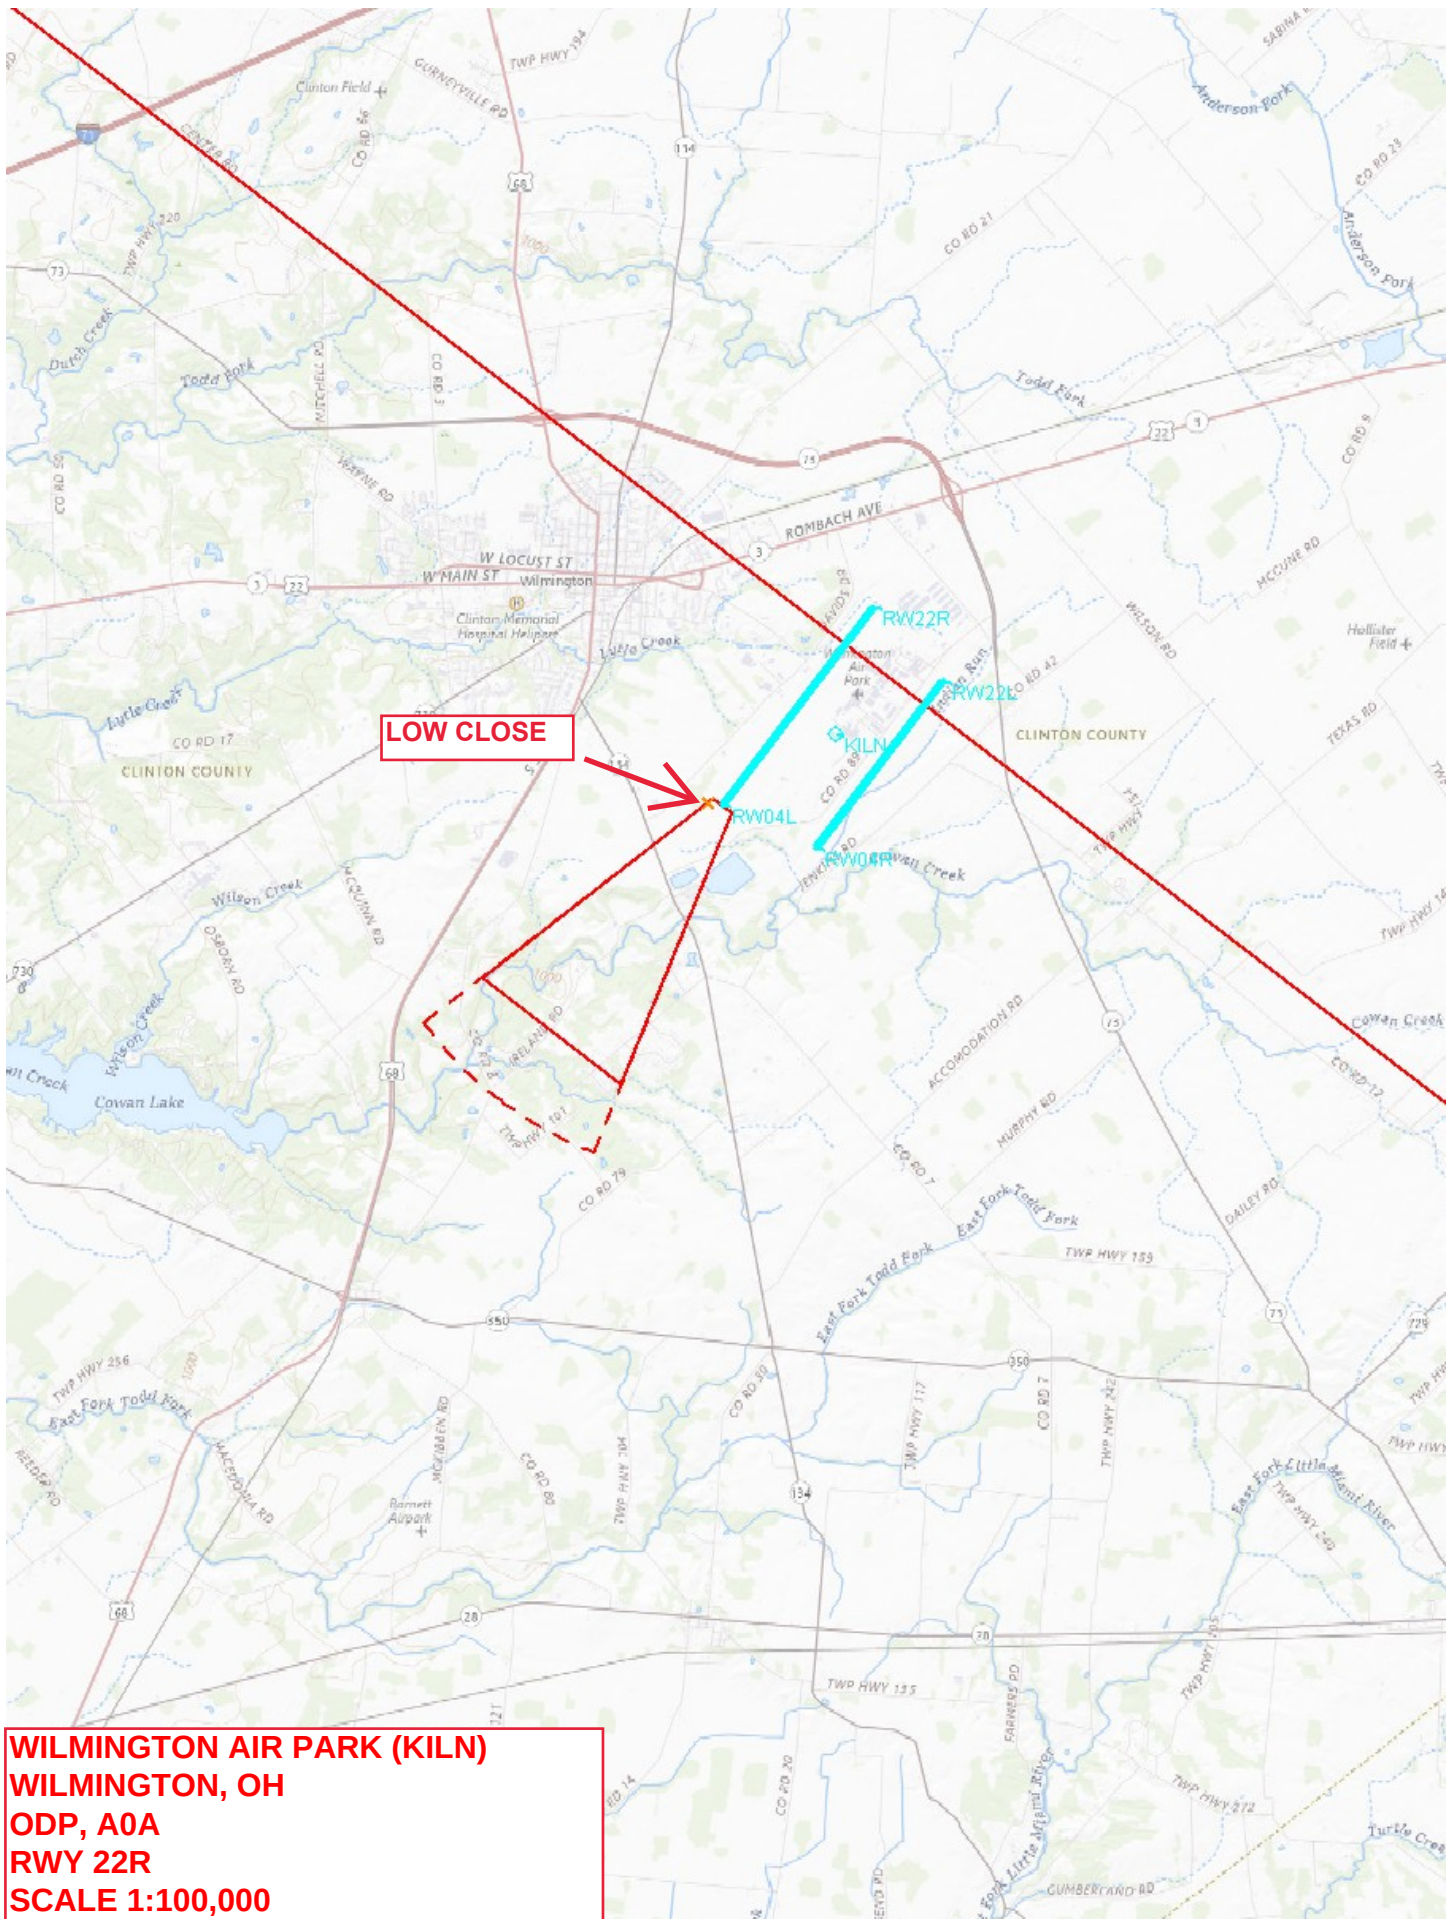

WILMINGTON AIR PARK (KILN)
WILMINGTON, OH
ODP, A0A
RWY 22R
SCALE 1:100,000

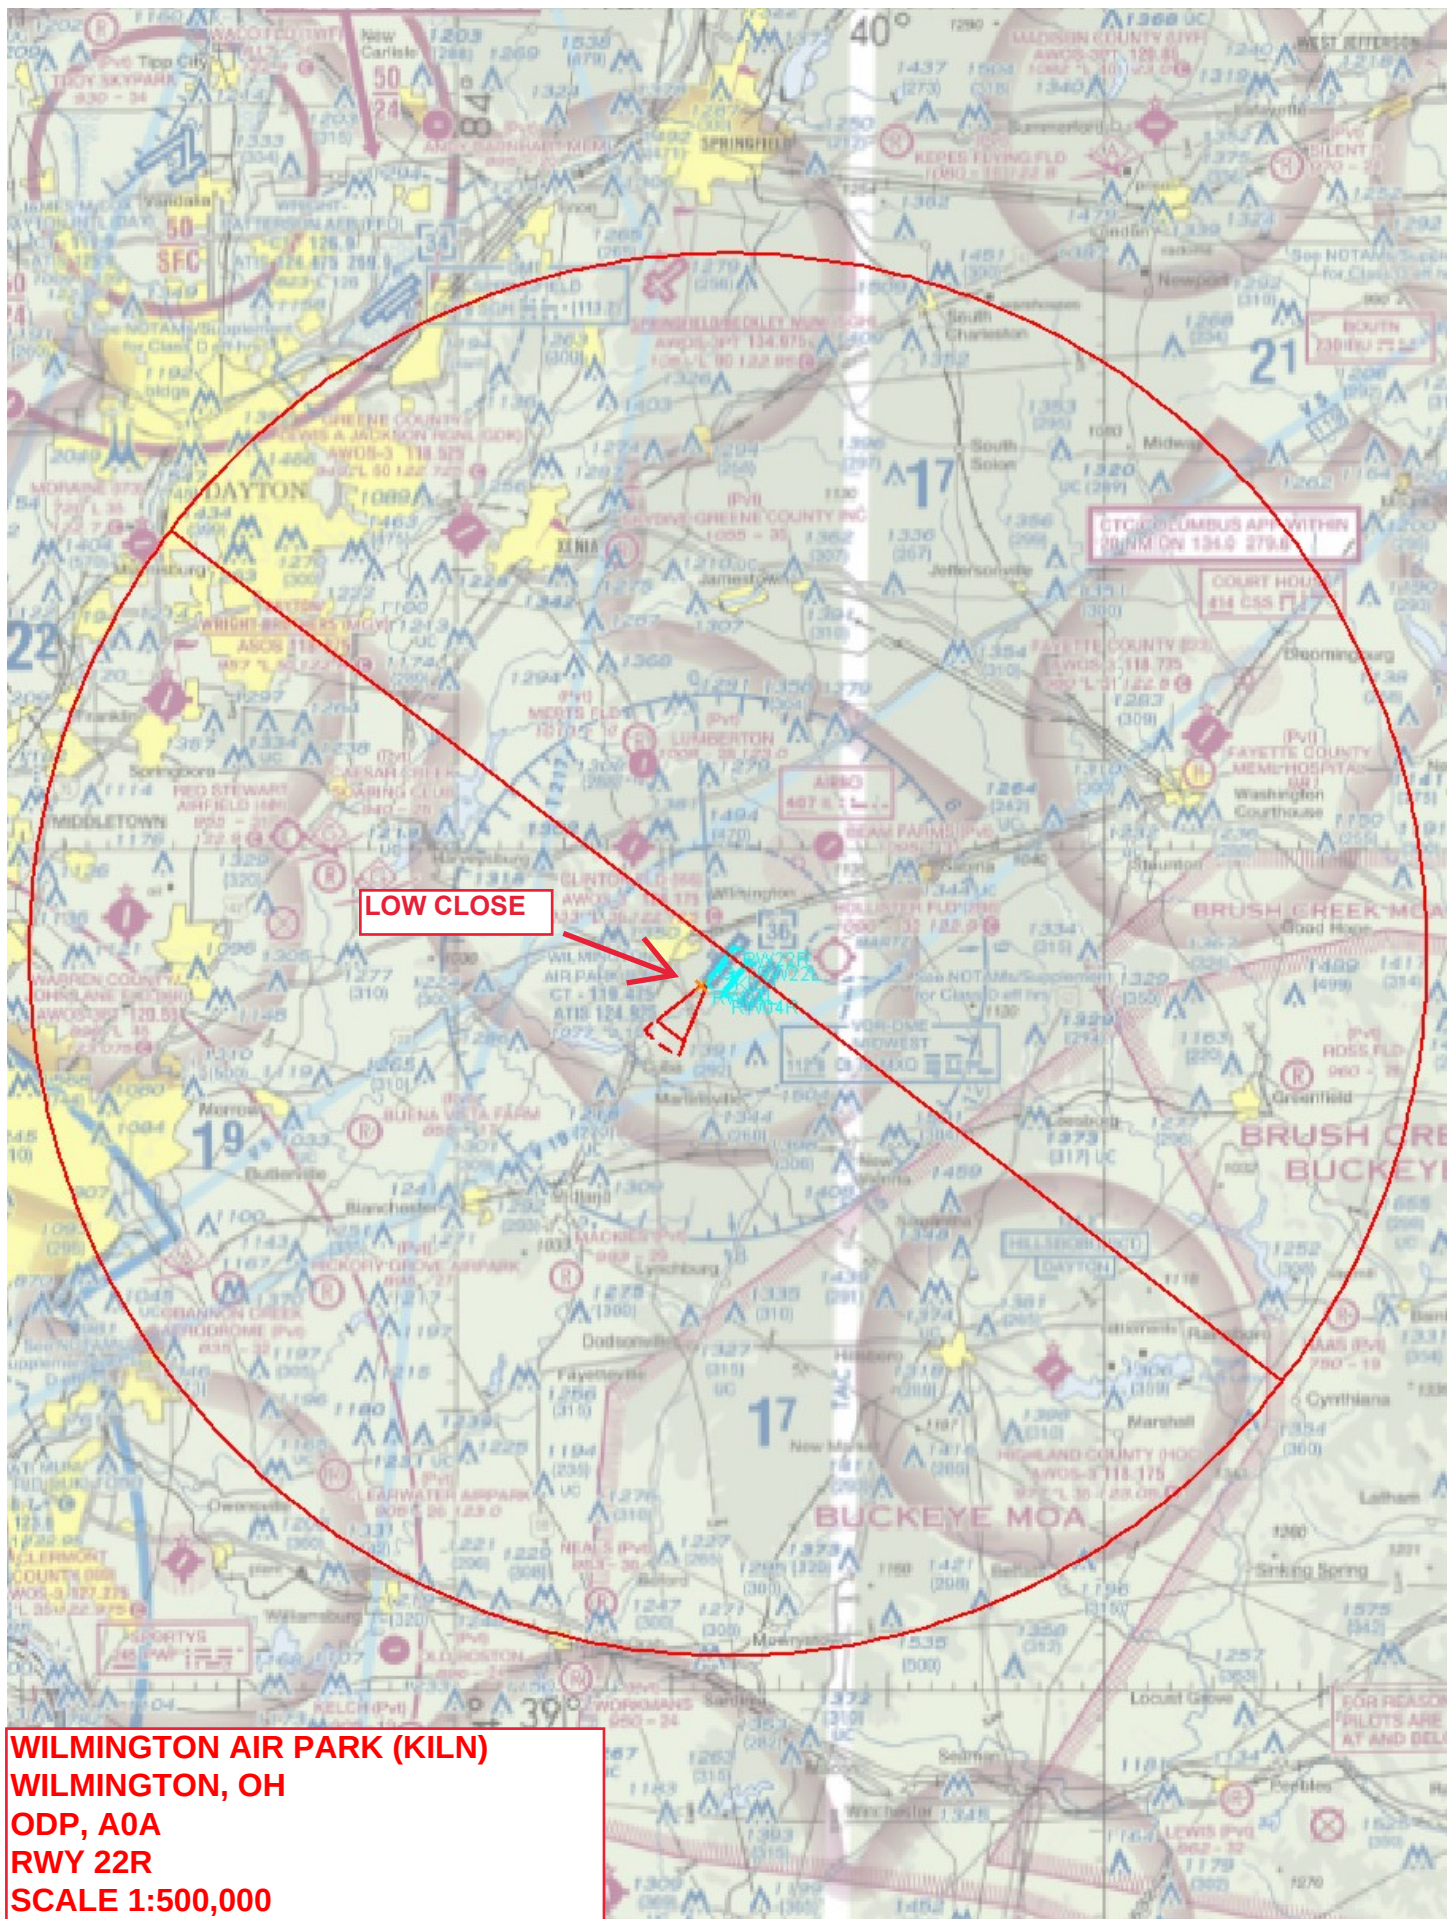

WILMINGTON AIR PARK (KILN)
WILMINGTON, OH
ODP, A0A
RWY 22R
SCALE 1:500,000