

Flight Procedures Cover Page	Task Action: FLIGHT CHECK	Task Type: IAP	Estimated Chart Date: 10/02/2025	APWS Task ID: 33EC69D286CC48AA84300135101A8372	APWS Project ID: 3B3A602327CC4F0ABE5C77D9B048E567
Procedure: ILS OR LOC RWY 7 AMDT 7		Enroute: NO	Specialist: Weston, Daniel		Agreement Number:
Airport ID: KSBA			Airport City: SANTA BARBARA		State: CA
Facility ID:	Facility Type:	Flight Inspection Remark Type: New FC Slot			
Procedure Comments: ACTIVE AIRNAV DATA USED. CANCELS NOTAM FDC 5/4821. CONTACT RAKE MCGRAW 405-954-8711. QUALITY 6 SN 5/1/25 CHECKED QUALITY 38 CHECKED					

PAGE LEFT BLANK FOR FIG

LOC/DME I-SBA 110.3 Chan 40	APP CRS 075°	Rwy Idg 6052 TDZE 13 Apt Elev 14
---	------------------------	---

OLD

ILS or LOC RWY 7

SANTA BARBARA MUNI (SBA)


V VDP NA when using OXR altimeter setting. Circling Rwy 15 L/R and 33 L/R NA at night. Rwy 7 helicopter visibility reduction below RVR 4000 NA. When local altimeter setting not received, use OXR altimeter setting and increase S-ILS 7 DA to 386 feet; increase all MDAs 100 feet; and Circling visibility Cat A/C ¼ SM. For inop ALS when using OXR altimeter setting, increase S-ILS 7 all Cats visibility to RVR 5000, and S-LOC 7 Cat A/B to RVR 5500. Circling NA for Cats C and D north of Rwy 7-25. For inop ALS, increase S-ILS 7 all Cats visibility to RVR 4500 and S-LOC 7 Cat A/B to RVR 5500.

MALSR



MISSED APPROACH:
Climb to 700 then climbing right turn to 4000 on RZS VORTAC R-185 to GOLET INT/RZS 14.4 DME and hold, continue climb-in-hold to 4000.


ATIS 132.65	SANTA BARBARA APP CON★ 120.55 319.15 (151°-329°) 125.4 291.1 (330°-150°)	SANTA BARBARA TOWER★ 119.7 (CTAF) 0 254.35	GND CON 121.7	CLNC DEL 132.9	UNICOM 122.95
-----------------------	--	---	-------------------------	--------------------------	-------------------------

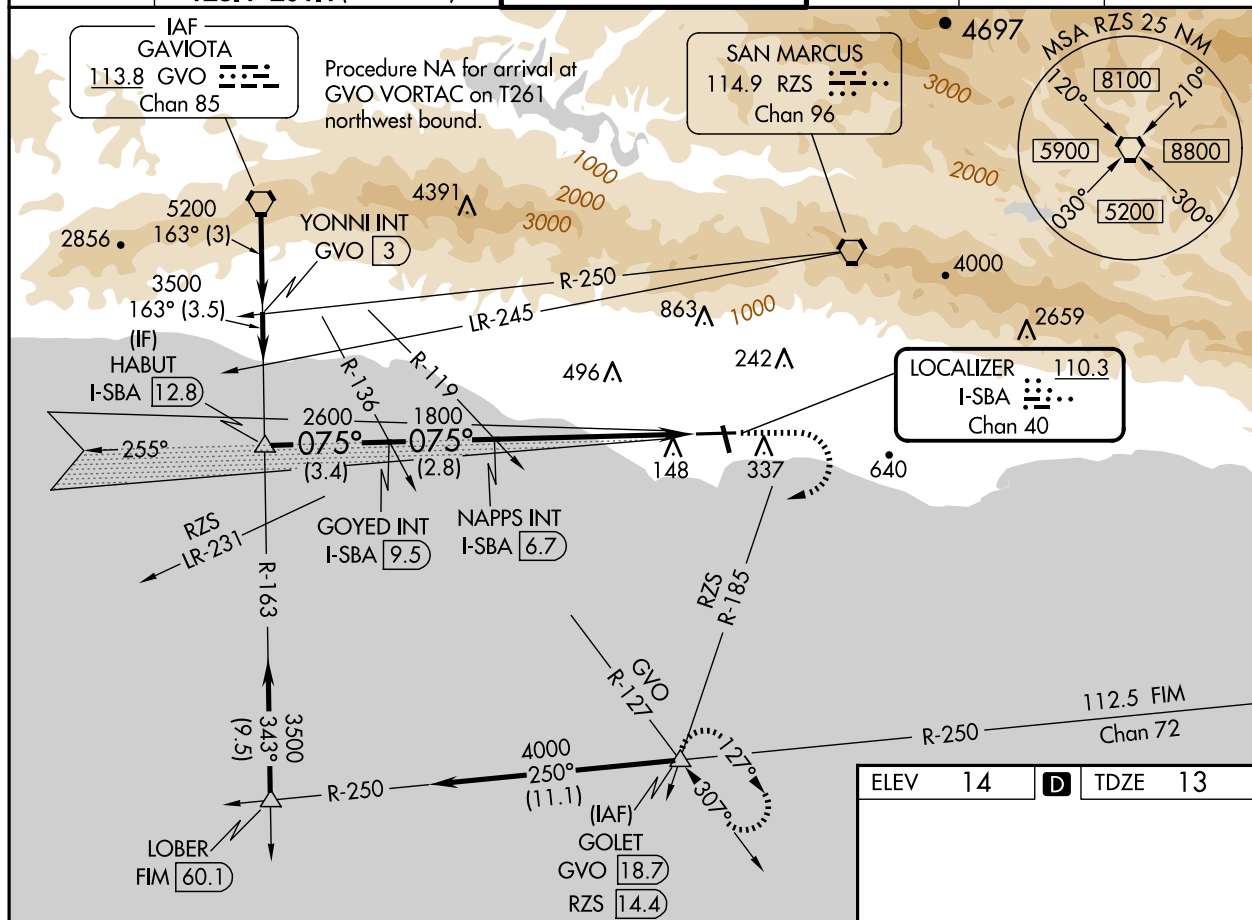

HABUT I-SBA 12.8	GOYED INT I-SBA 9.5	NAPPS INT I-SBA 6.7	700	4000	GOLET
3500	2600	1800	↑	↻	△
GS 3.00°	075°	1800	I-SBA 2.7	I-SBA 1.2	
TCH 52	3.4 NM	2.8 NM	3.9 NM	1.5	
CATEGORY	A	B	C	D	
S-ILS 7	303/40	290 (300-¾)			
S-LOC 7	560/40	547 (600-¾)	560/55	547 (600-1)	
CIRCLING	800-1 786 (800-1)	840-1¼ 826 (900-1¼)	840-2½ 826 (900-2½)	1000-3 986 (1000-3)	
FAF to MAP 5.5 NM					
Knots 60 90 120 150 180					
Min:Sec 5:30 3:40 2:45 2:12 1:50					

SW-3, 20 FEB 2025 to 20 MAR 2025

SW-3, 20 FEB 2025 to 20 MAR 2025

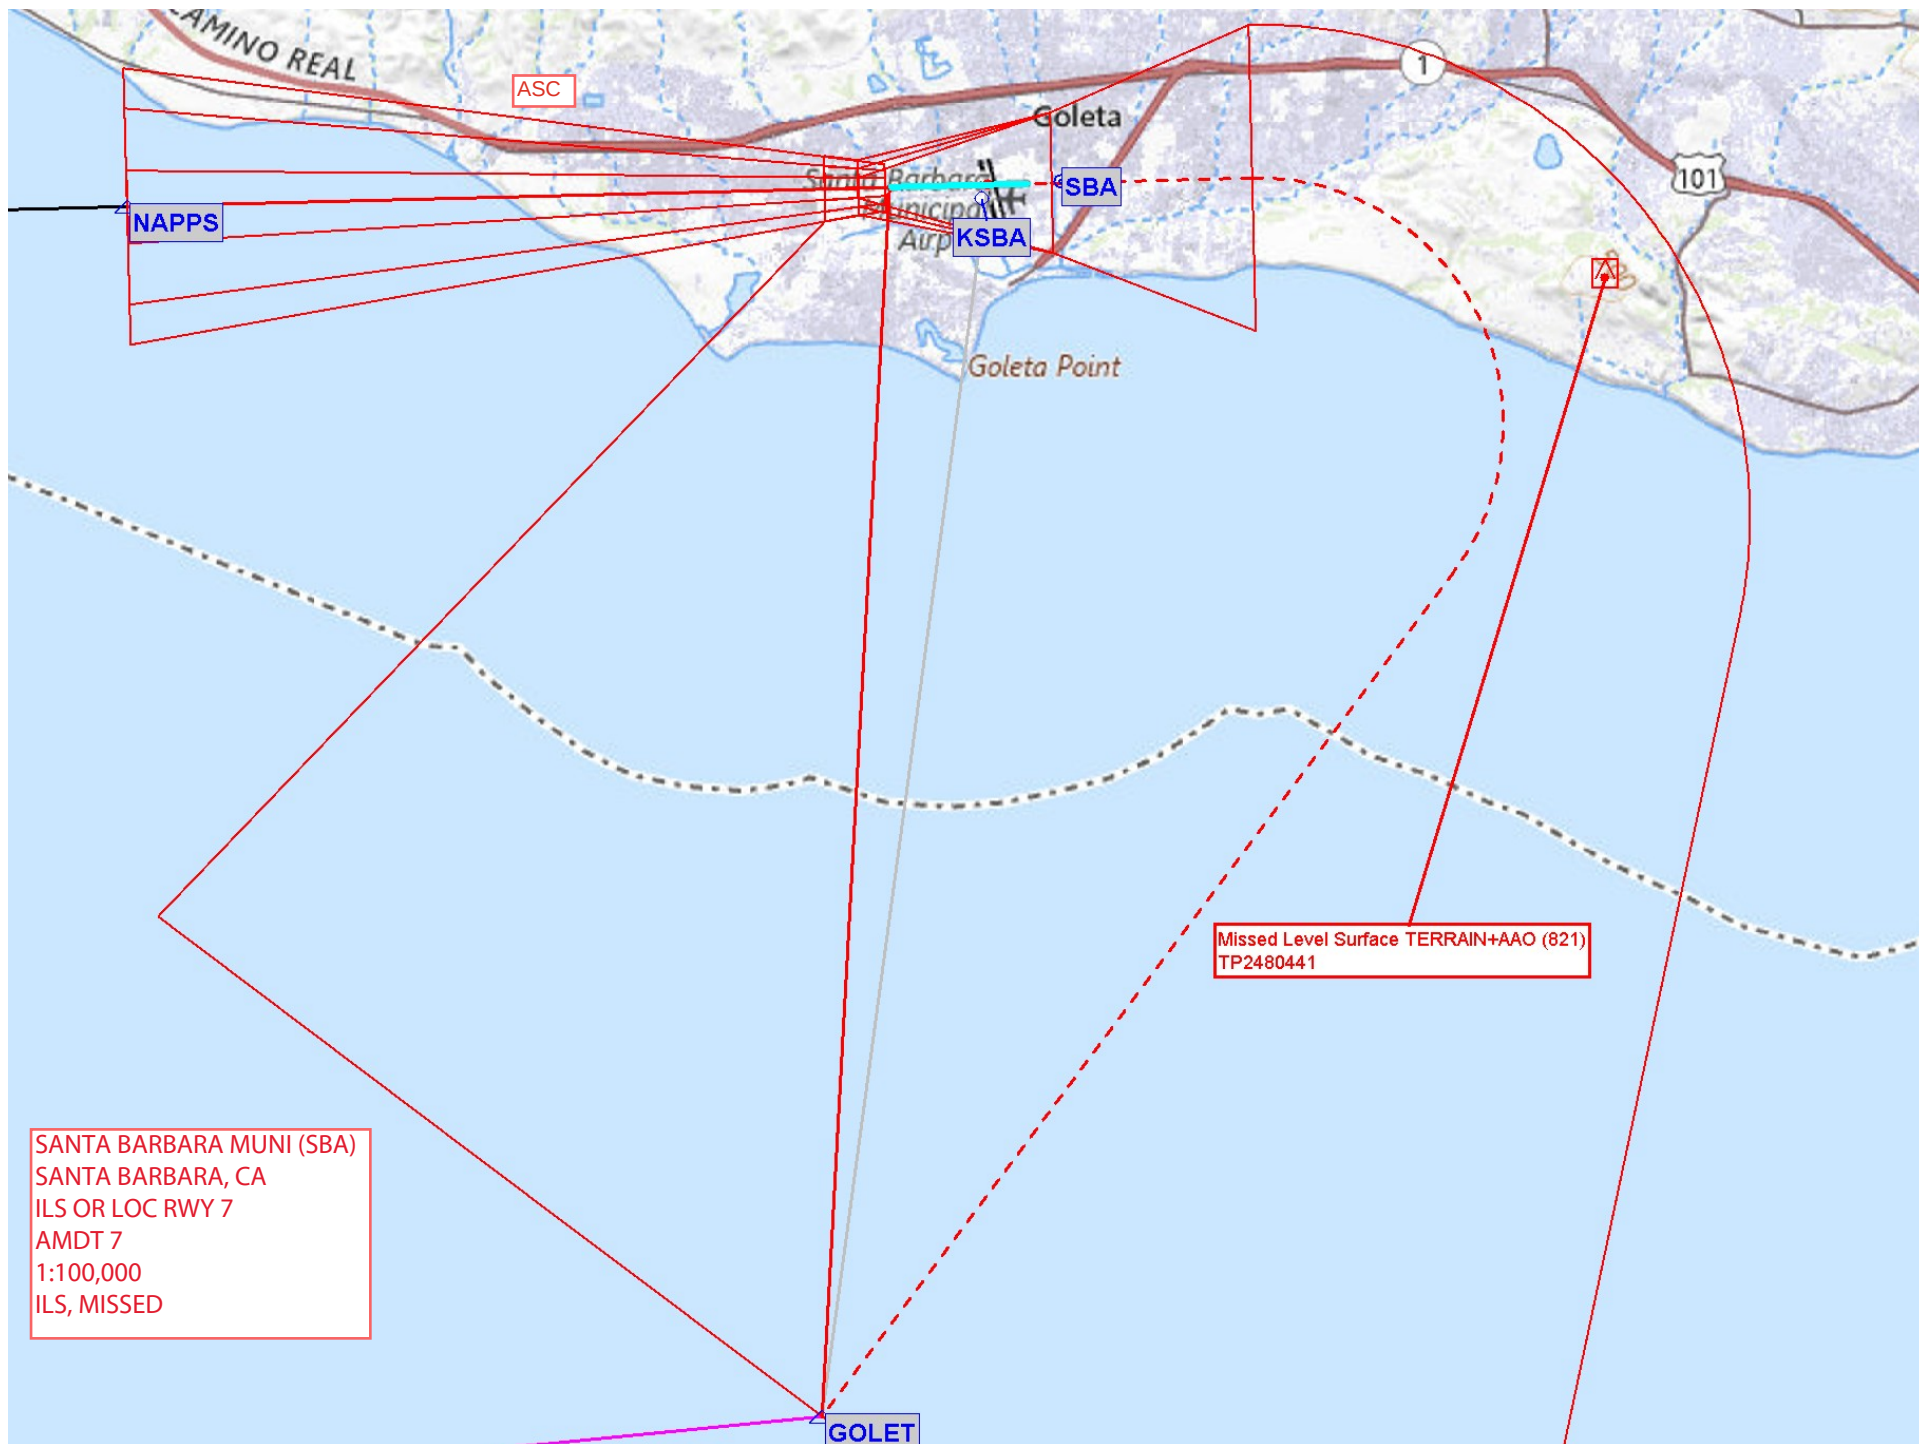

SANTA BARBARA MUNI (SBA)
SANTA BARBARA, CA
ILS OR LOC RWY 7
AMDT 7
1:100,000
ILS, MISSED

Missed Level Surface TERRAIN+AAO (821)
TP2480441

GOLET

