



To: Flight Procedures & Airspace Group (AFS-420)

October 1, 2025

Stellar Airpark (P19) Chandler, AZ JEWLZ TWO DEPARTURE (RNAV) is submitted for processing and submission to AMC-AJV-IFP-ProdCoordTeam@faa.gov and 9-AMC-AJW-TL@faa.gov for publication. Request publication in the January 22, 2026, Terminal Procedures Publication, concurrent with cancellation of P19's Takeoff Minimums and Obstacle Departure Procedures (ODP), Amdt 3.

Sincerely,

A handwritten signature in black ink, appearing to read 'Alyce Shingler', is written over a light grey circular watermark.

Alyce Shingler
Chief Operating Officer
Hughes Aerospace Corporation
631-880-9511
Alyce.shingler@hughesaerospace.com

Enclosures:

AZ_P19_SID_JEWLZ TWO RNAV_F
AZ_P19_SID_JEWLZ TWO RNAV_S
AZ_P19_SID_JEWLZ TWO RNAV_8260-2
AZ_P19_SID_JEWLZ TWO RNAV_AFS
ARI CODING FILE


(JEWLZ1.JEWLZ)
JEWLZ TWO DEPARTURE (RNAV)

STELLAR AIRPARK (P19)
 CHANDLER, ARIZONA

**TOP ALTITUDE:
 AS ASSIGNED BY ATC.**


RNAV 1 - GPS

CLEARANCE DELIVERY
 602-306-2565
 UNICOM
 122.975 (CTAF)
 PHOENIX DEP CON
 123.7 363.0

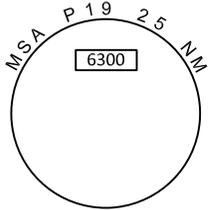

TAKEOFF MINIMUMS:
 Rwy 17, Standard
 Rwy 35, Standard with minimum
 climb of 250 ft per NM to 2700.

**PROTOTYPE, NOT FOR
 NAVIGATION**

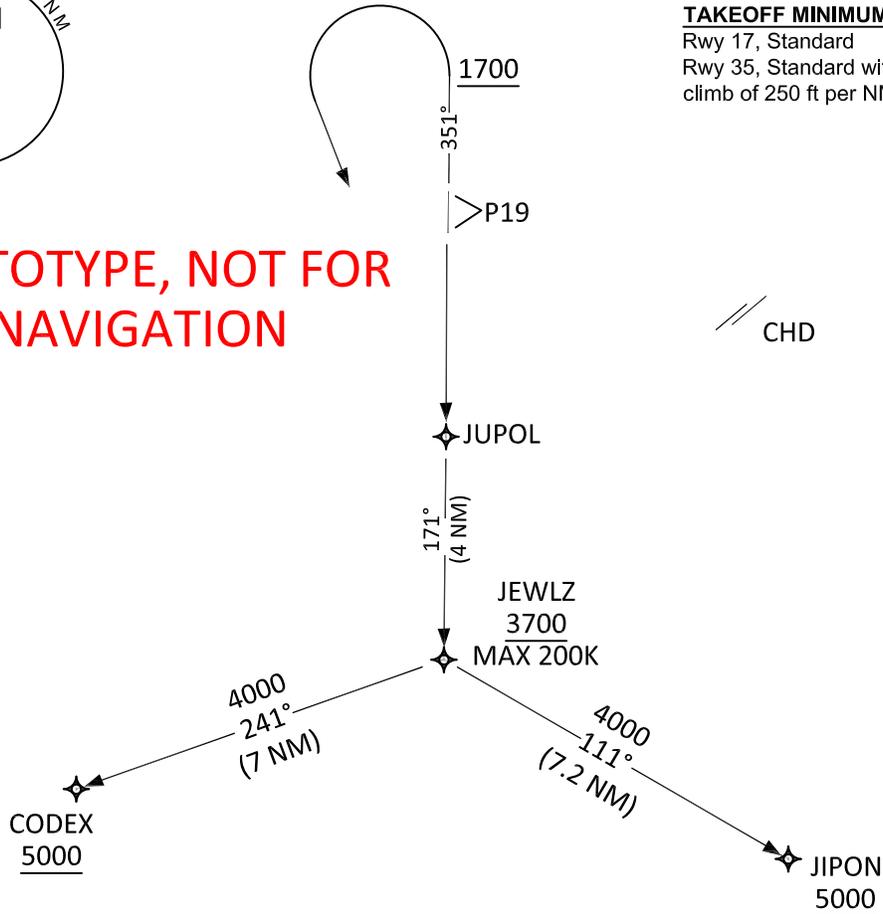

DEPARTURE ROUTE DESCRIPTION

TAKEOFF RWY 17: Climb direct JUPOL, thence ...

TAKEOFF RWY 35: Climb on heading 351° to 1700, then left turn direct JUPOL, thence ...

... on track 171° to cross JEWLZ at or above 3700. Do not exceed 200 KIAS until passing JEWLZ.

Maintain ATC-assigned altitude. Expect filed altitude 10 minutes after departure.

CODEX TRANSITION (JEWLZ2.CODEX)

JIPON TRANSITION (JEWLZ2.JIPON)

JEWLZ TWO DEPARTURE (RNAV)
 (JEWLZ2.JEWLZ)

CHANDLER, ARIZONA
 STELLAR AIRPARK (P19)

(JEWLZ1.JEWLZ) 23054

OLD

JEWLZ ONE DEPARTURE (RNAV) AL-6022 (FAA-O)

STELLAR AIRPARK (P19)
CHANDLER, ARIZONA


**TOP ALTITUDE:
AS ASSIGNED BY ATC**

RNAV 1-GPS.
RADAR required.

PHOENIX DEP CON
123.7 363.0

TAKEOFF MINIMUMS

Rwy 17: Standard.
Rwy 35: Standard with minimum climb
of 300' per NM to 2800.

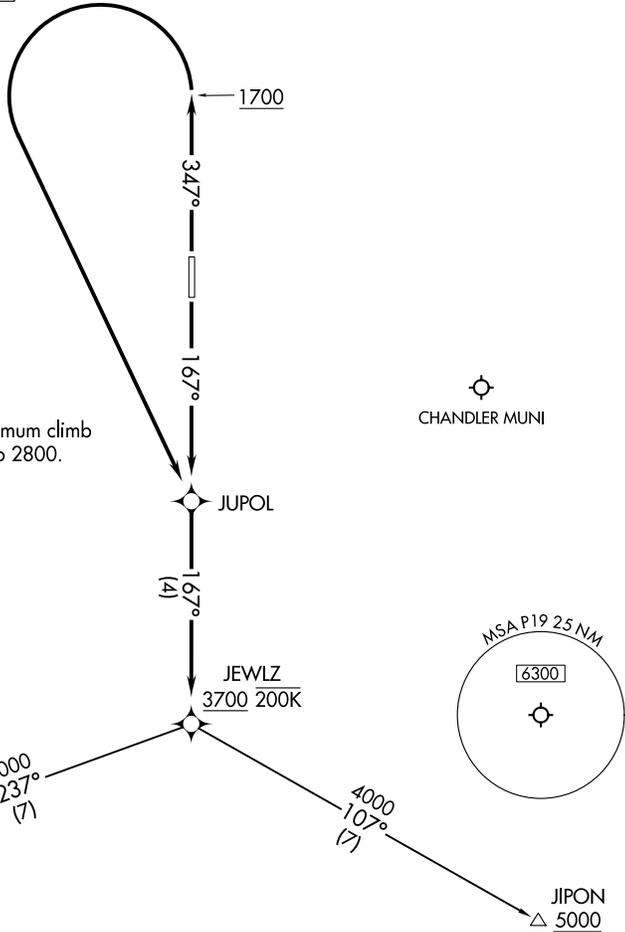

NOTE: Chart not to scale.

DEPARTURE ROUTE DESCRIPTION

TAKEOFF RUNWAY 17: Climb on course 167° to JUPOL, thence. . . .

TAKEOFF RUNWAY 35: Climb on heading 347° to 1700, then left turn direct JUPOL, thence. . . .

. . . .on track 167° to cross JEWLZ at or above 3700. Do not exceed 200K until passing JEWLZ. Maintain ATC-assigned altitude. Expect filed altitude 10 minutes after departure.


CODEX TRANSITION (JEWLZ1.CODEX)

JIPON TRANSITION (JEWLZ1.JIPON)

JEWLZ ONE DEPARTURE (RNAV)
(JEWLZ1.JEWLZ) 23FEB23

CHANDLER, ARIZONA
STELLAR AIRPARK (P19)

SW-4, 04 SEP 2025 to 02 OCT 2025

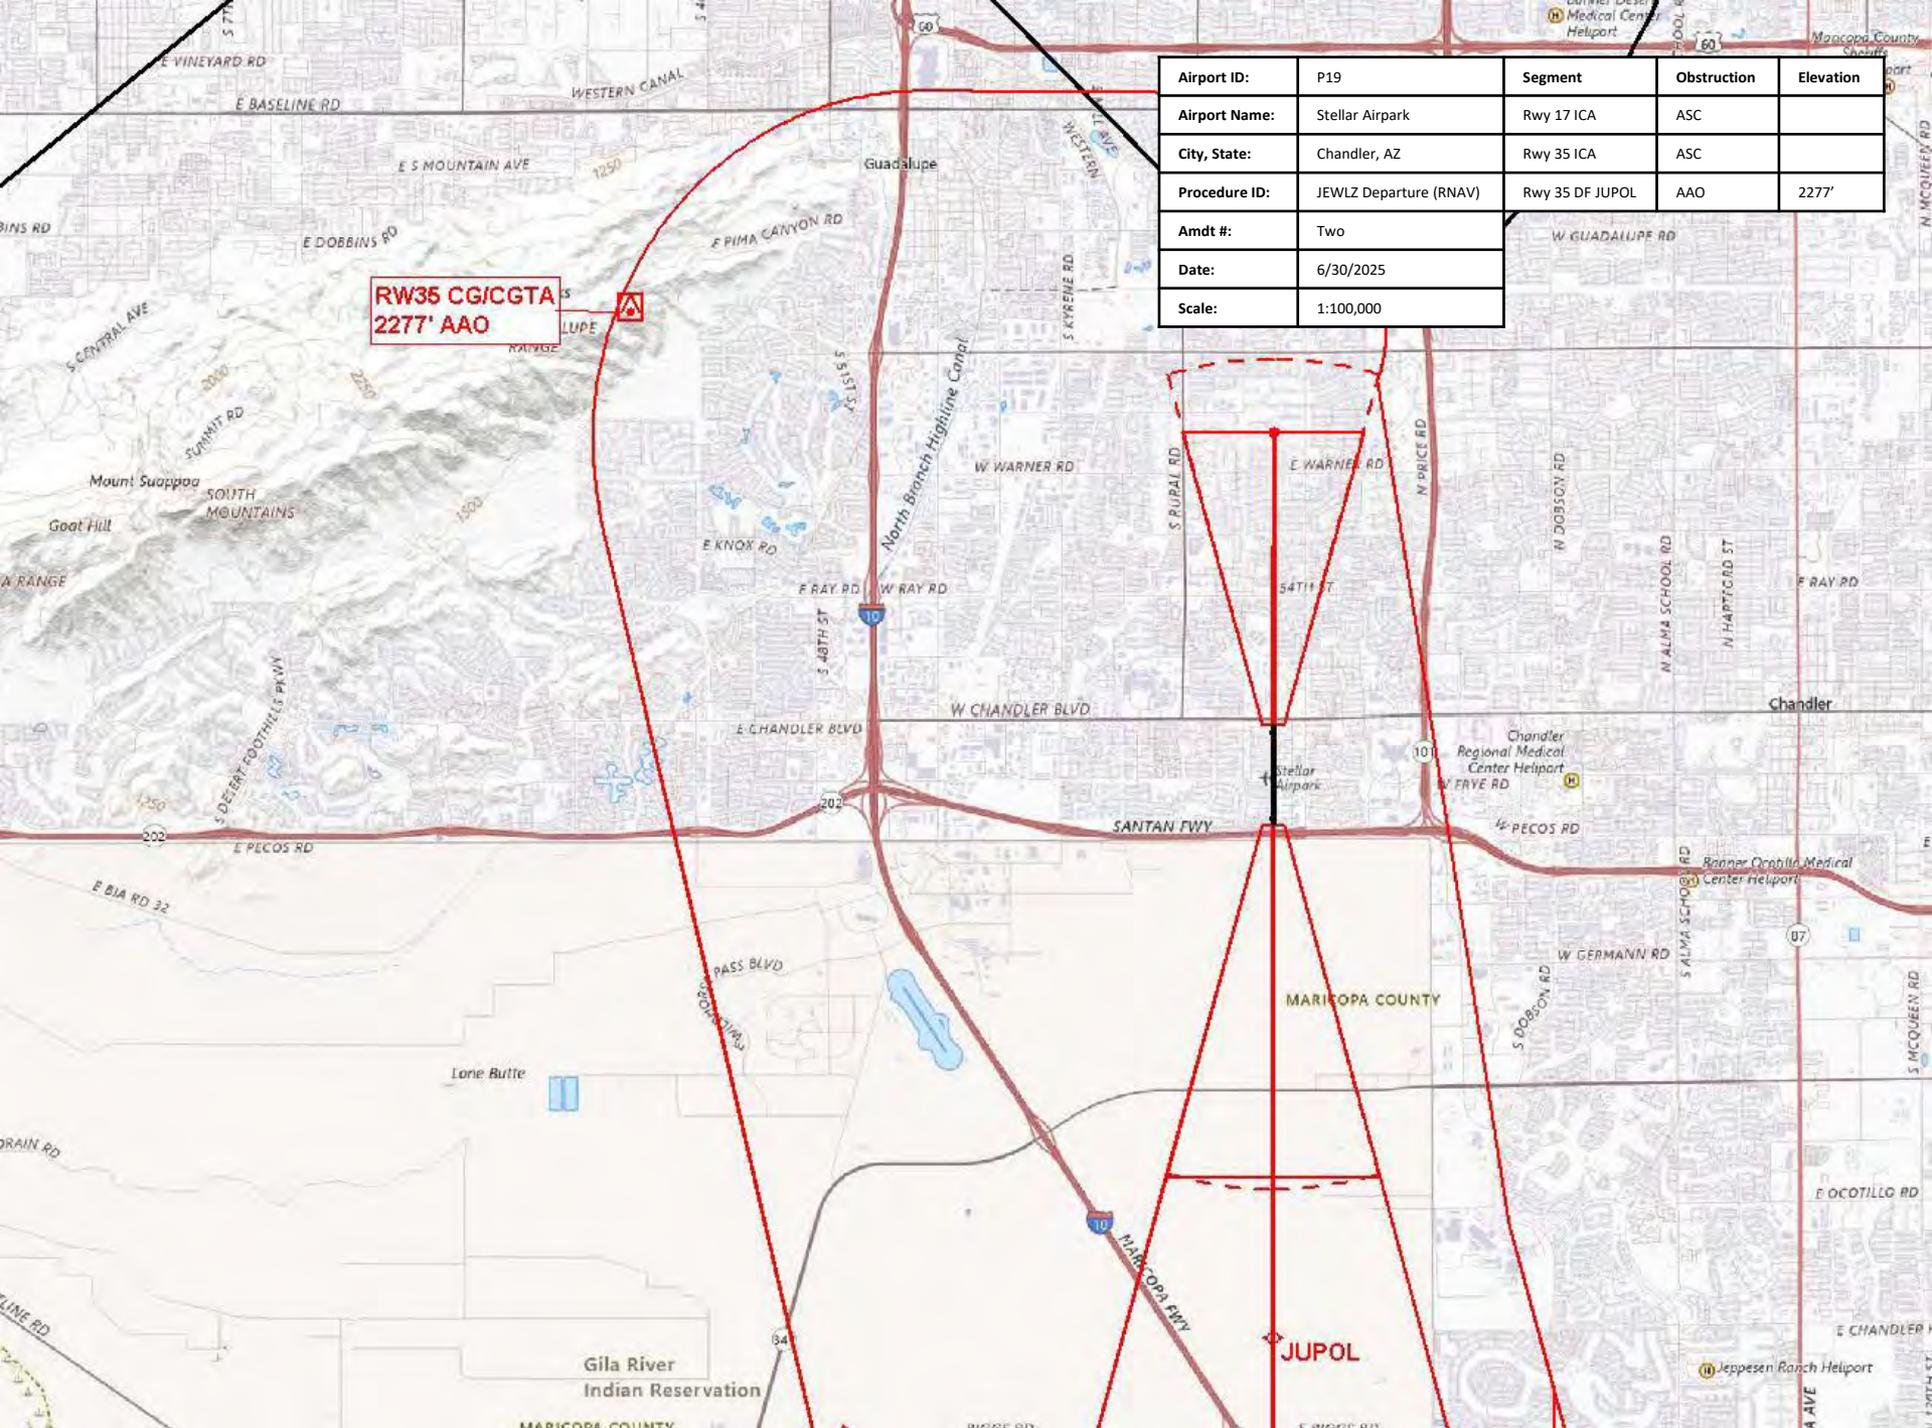


**RW35 CGICGTA
2277' AAO**

Airport ID:	P19	Segment	Obstruction	Elevation
Airport Name:	Stellar Airpark	Rwy 17 ICA	ASC	
City, State:	Chandler, AZ	Rwy 35 ICA	ASC	
Procedure ID:	JEWLZ Departure (RNAV)	Rwy 35 DF JUPOL	AAO	2277'
Amdt #:	Two			
Date:	6/30/2025			
Scale:	1:100,000			

See NOTAMS/Supplement for Class D eff hrs

Airport ID:	P19	Segment	Obstruction	Elevation
Airport Name:	Stellar Airpark	Rwy 35 DF JUPOL	AAO	2277'
City, State:	Chandler, AZ	CODEX Transition	AAO	1877'
Procedure ID:	JEWLZ Departure (RNAV)	JIPON Transition	AAO	1831'
Amdt #:	Two			
Date:	6/30/2025			
Scale:	1:250,000			

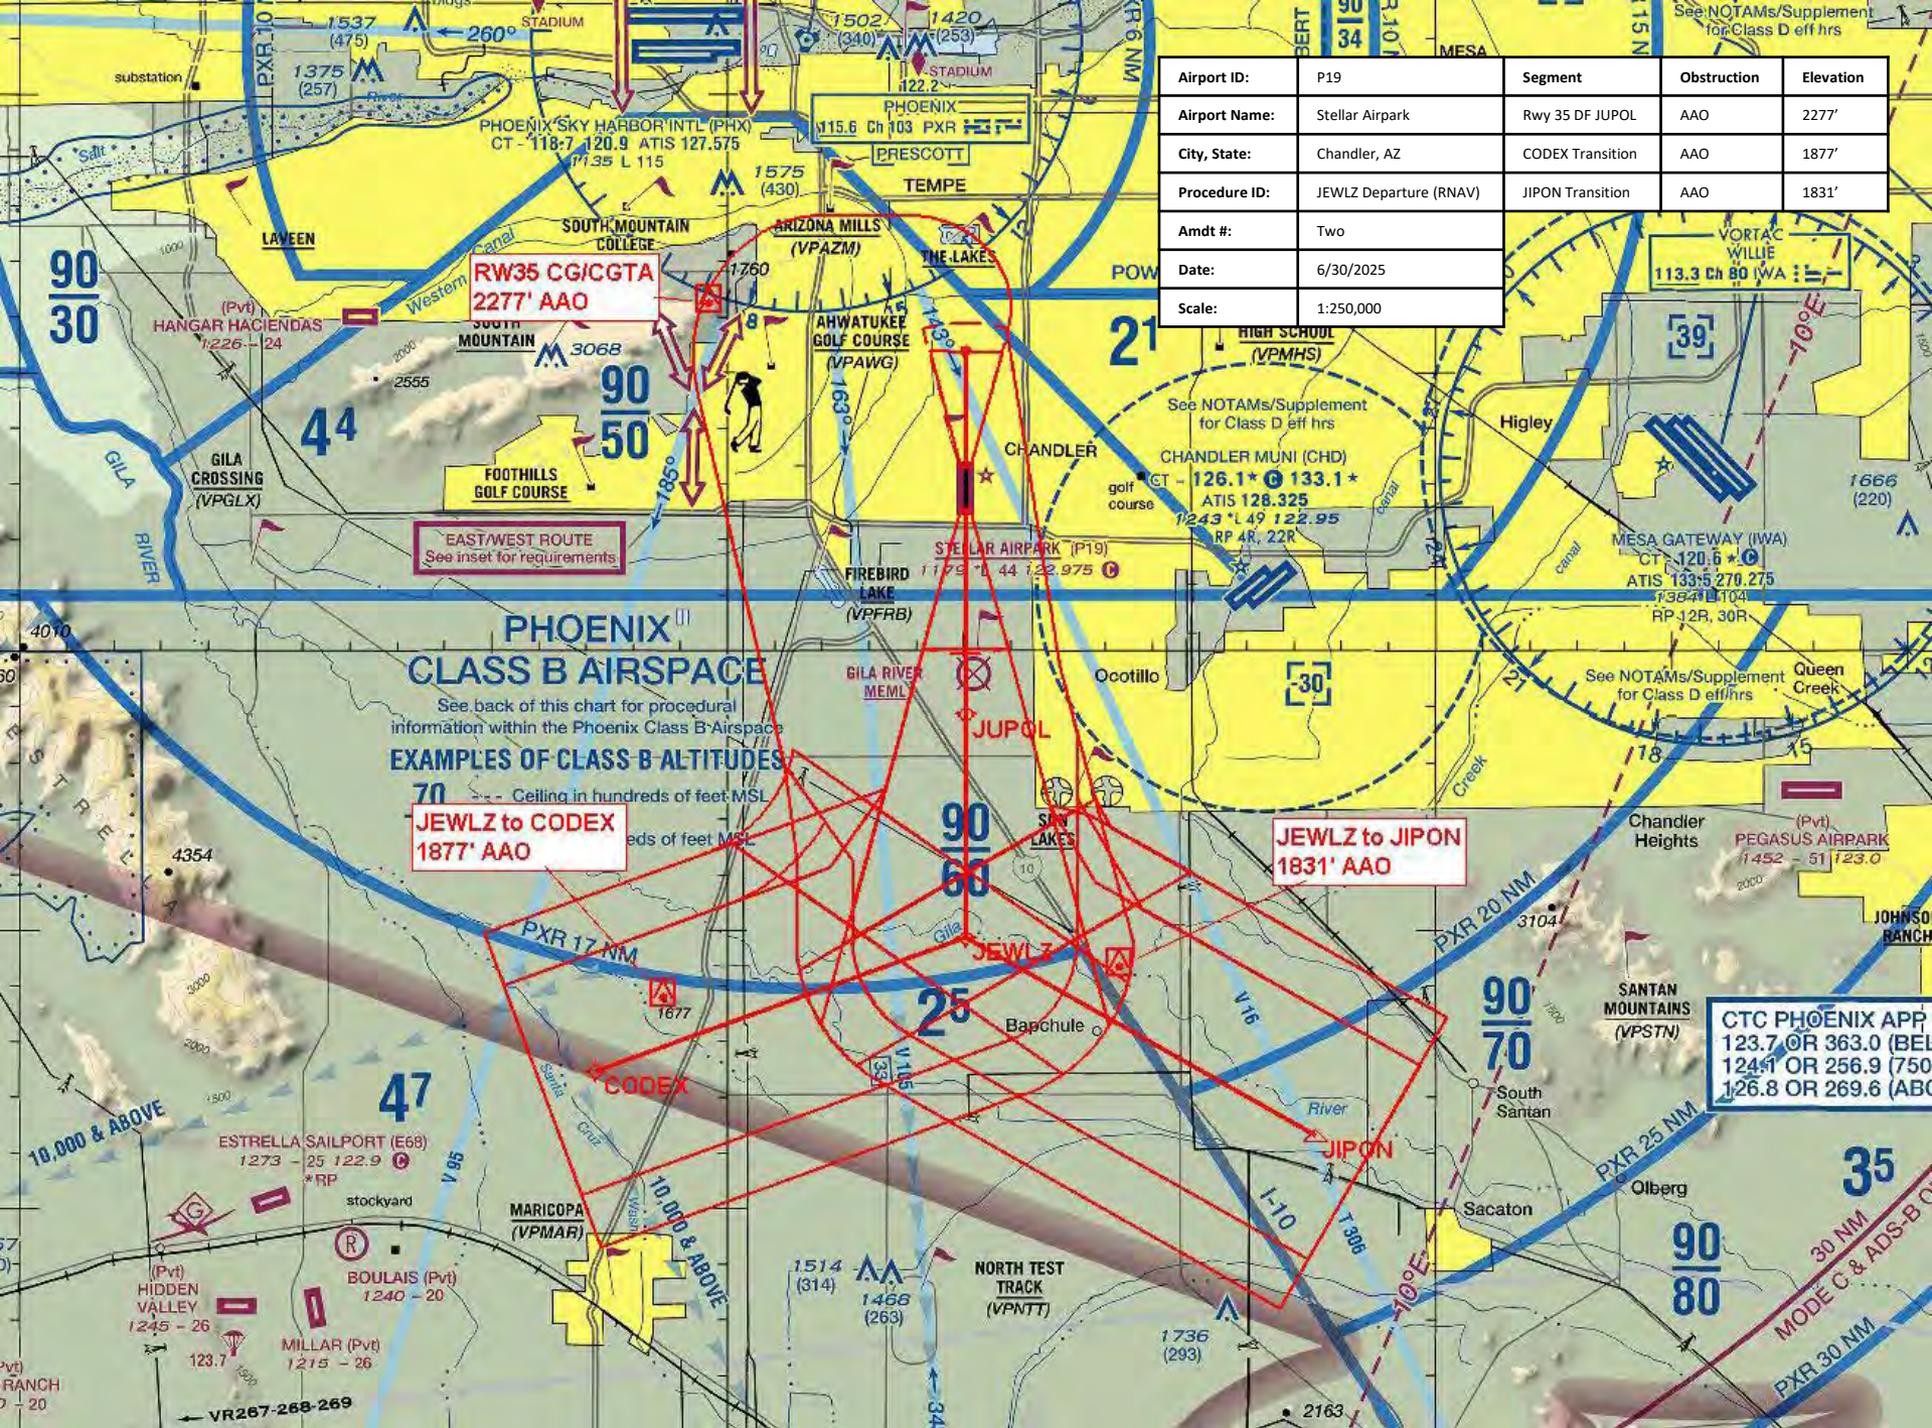

RW35 CG/CGTA
2277' AAO

EAST/WEST ROUTE
See inset for requirements

PHOENIX CLASS B AIRSPACE
See back of this chart for procedural information within the Phoenix Class B Airspace

EXAMPLES OF CLASS B ALTITUDES

70' Ceiling in hundreds of feet MSL

JEWLZ to CODEX
1877' AAO

JEWLZ to JIPON
1831' AAO

CTC PHOENIX APP
123.7 OR 363.0 (BEL)
124.1 OR 256.9 (750)
126.8 OR 269.6 (ABC)