

Flight Procedures Cover Page	Task Action: FLIGHT CHECK	Task Type: IAP	Estimated Chart Date: 10/02/2025	APWS Task ID: 5180CD65E05D4BD3988B02FCFE0F8A74	APWS Project ID: 3FE94F4A0B1D414C9729B7C66FF6EC4E
Procedure: LOC RWY 21 AMDT 1		Enroute: NO	Specialist: Stubblefield, Byron		Agreement Number:
Airport ID: KFOA			Airport City: FLORA		State: IL
Facility ID:	Facility Type:	Flight Inspection Remark Type: New FC Slot			

Procedure Comments:
ACTIVE DATA USED

MOVED INTERMEDIATE FIX (LASDE) AND FAF (NEDGE) LOWER the CMDA for CAT B to align with the other IAPs - See project email attachment.

POC: KYLE THOMPSON, AJV-330 MANAGER, 405-954-2135



LOC/DME I-RTT 108.55 Chan 22 (Y)	APP CRS 211°	Rwy Idg TDZE Apt Elev	5003 470 473
--	------------------------	-----------------------------	---

OLD


LOC RWY 21

FLORA MUNI (FOA)

DME required.


<p>▼ Circling NA to Rwy 15 and 33.</p> <p>▲ NA Rwy 21 helicopter visibility reduction below 3/4 SM NA.</p>	<p>MISSED APPROACH: Climb to 1200 then climbing right turn to 2300 direct BIB VORTAC and hold.</p>
--	--

AWOS-3 120.175	KANSAS CITY CENTER 127.7 351.825	UNICOM 122.7 (CTAF) 0
--------------------------	--	---------------------------------

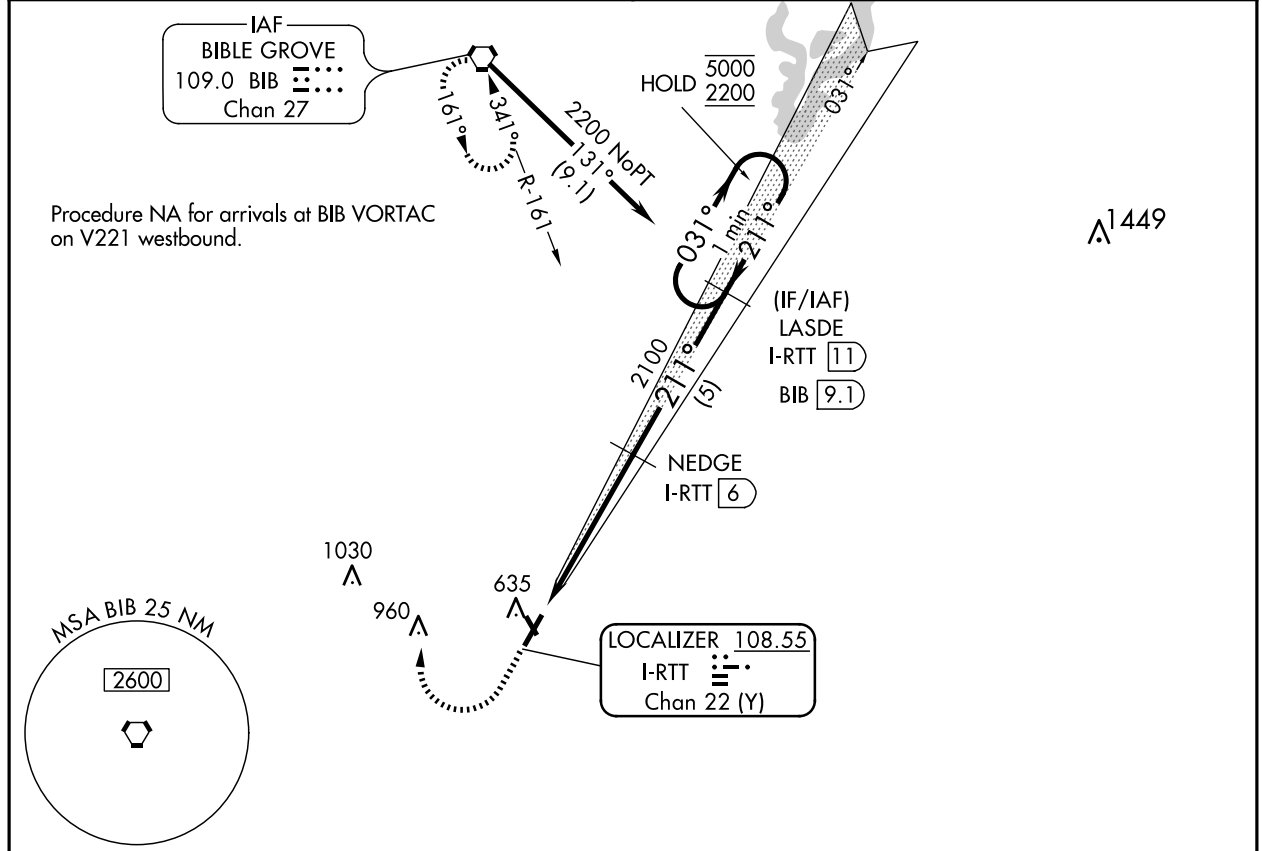


EC-3, 17 APR 2025 to 15 MAY 2025

EC-3, 17 APR 2025 to 15 MAY 2025

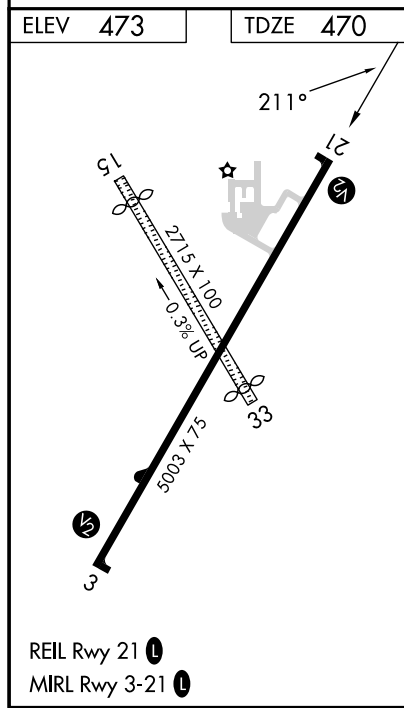


	1200	2300	BIB	VGSI and descent angles not coincident (VGSI Angle 3.00/TCH 25).	One Minute Holding Pattern
	↑	↷	◻		
			NEDGE I-RTT 6		LASDE I-RTT 11
			I-RTT 2.3	2100	5000 2200
			I-RTT 1	211°	031°
			≤3.00° TCH 44		
	1.3	3.7 NM		5 NM	
CATEGORY	A	B	C	D	
S-21	920-1	450 (500-1)	920-1 ³ / ₈ 450 (500-1 ³ / ₈)	NA	
◻ CIRCLING	940-1 467 (500-1)	1120-1 647 (700-1)	1160-2 687 (700-2)	NA	

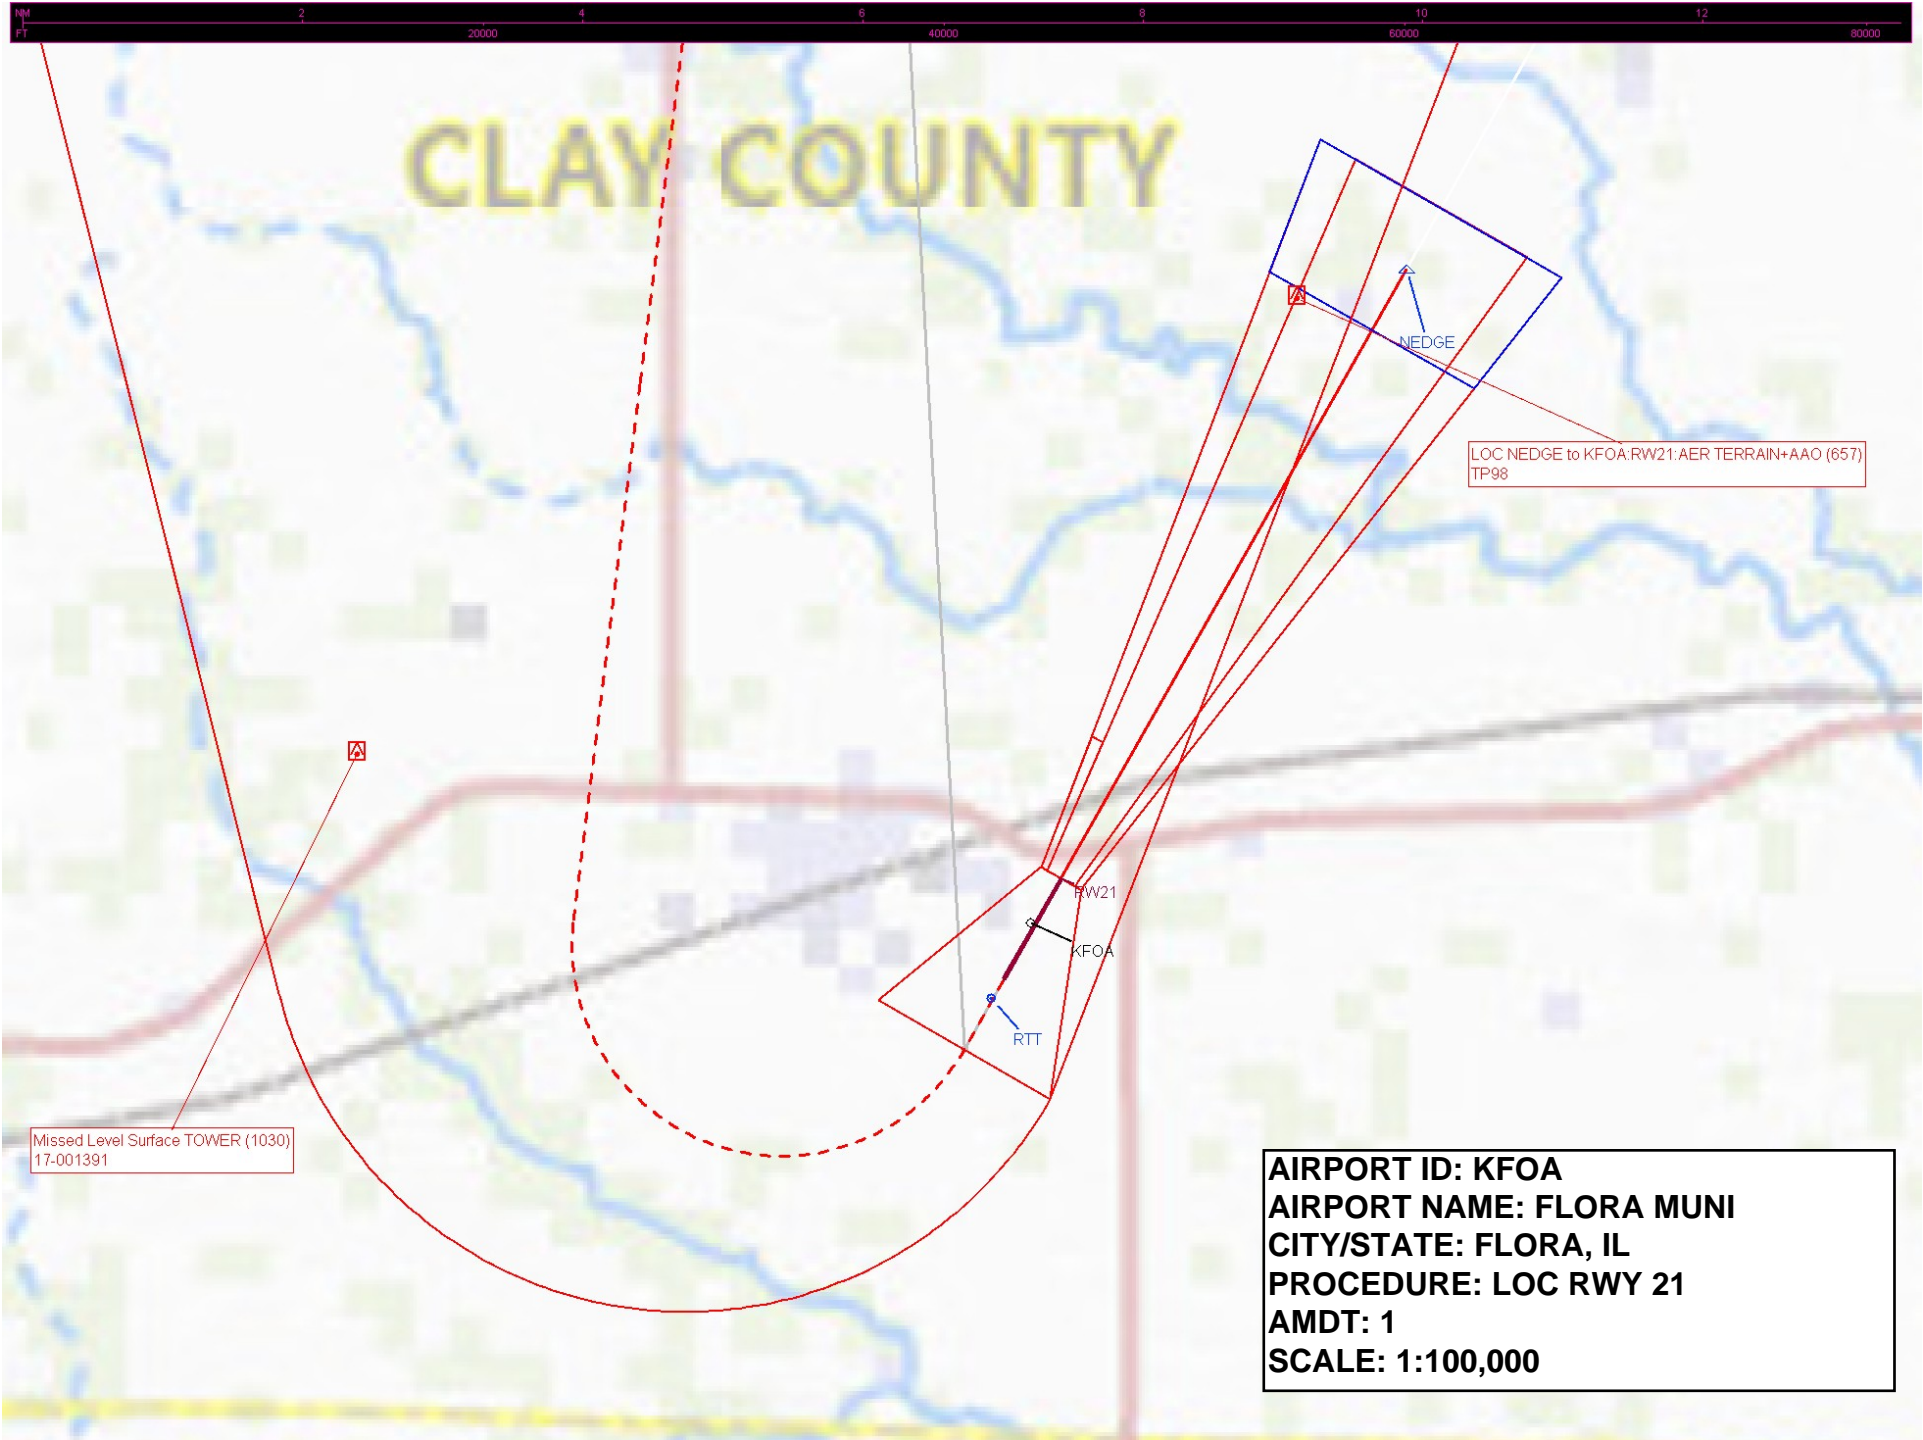

Missed Level Surface TOWER (1030)
17-001391

LOC NEDGE to KFOA: RW21: AER TERRAIN+AAO (657)
TP98

AIRPORT ID: KFOA
AIRPORT NAME: FLORA MUNI
CITY/STATE: FLORA, IL
PROCEDURE: LOC RWY 21
AMDT: 1
SCALE: 1:100,000

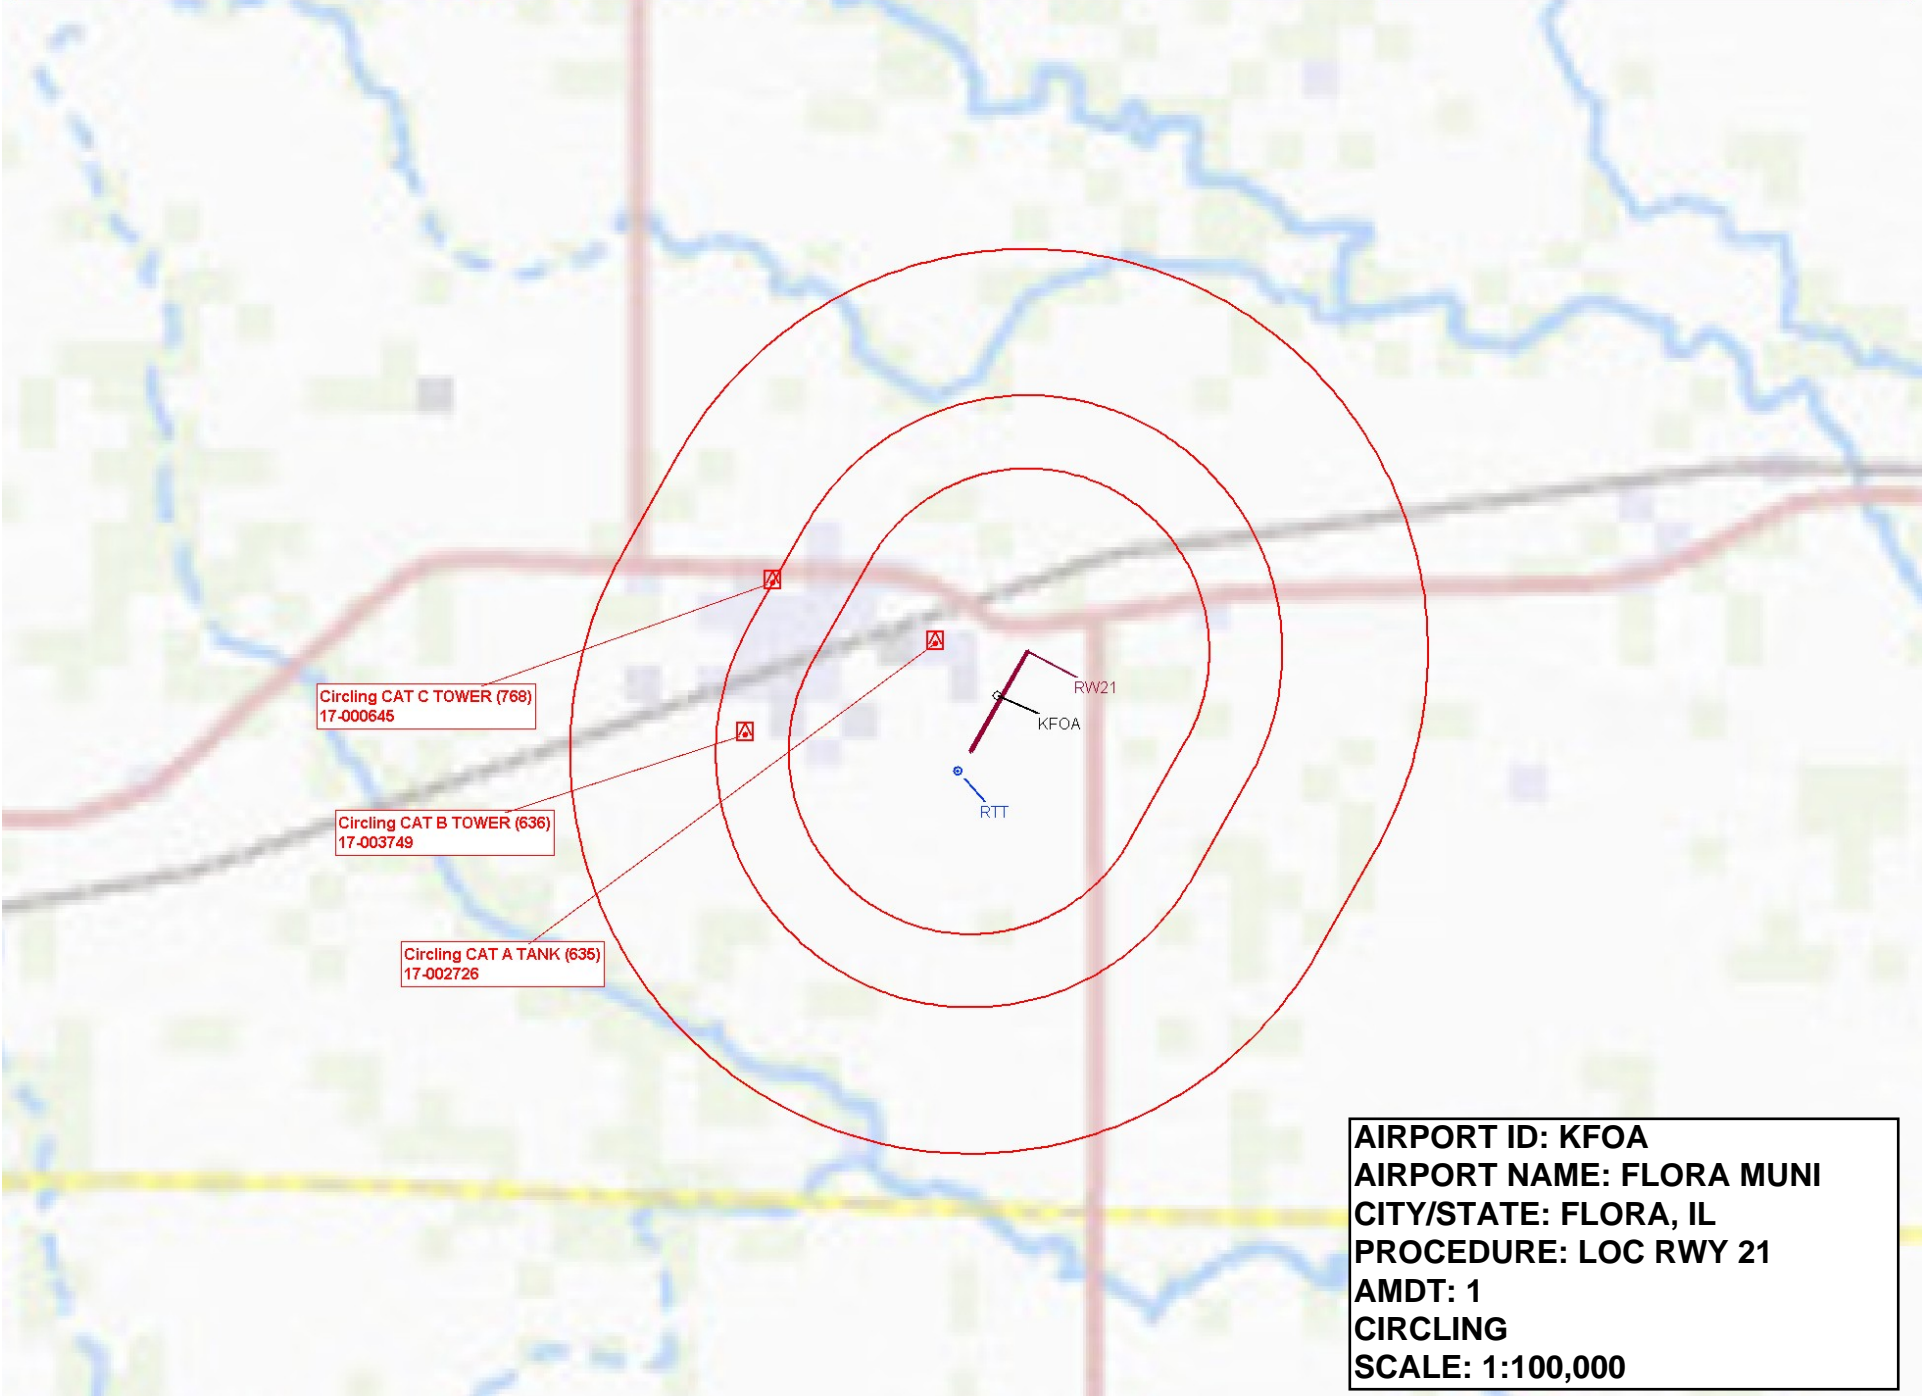


Circling CAT C TOWER (768)
17-000645

Circling CAT B TOWER (636)
17-003749

Circling CAT A TANK (635)
17-002726

RW21
KFOA
RTT

AIRPORT ID: KFOA
AIRPORT NAME: FLORA MUNI
CITY/STATE: FLORA, IL
PROCEDURE: LOC RWY 21
AMDT: 1
CIRCLING
SCALE: 1:100,000

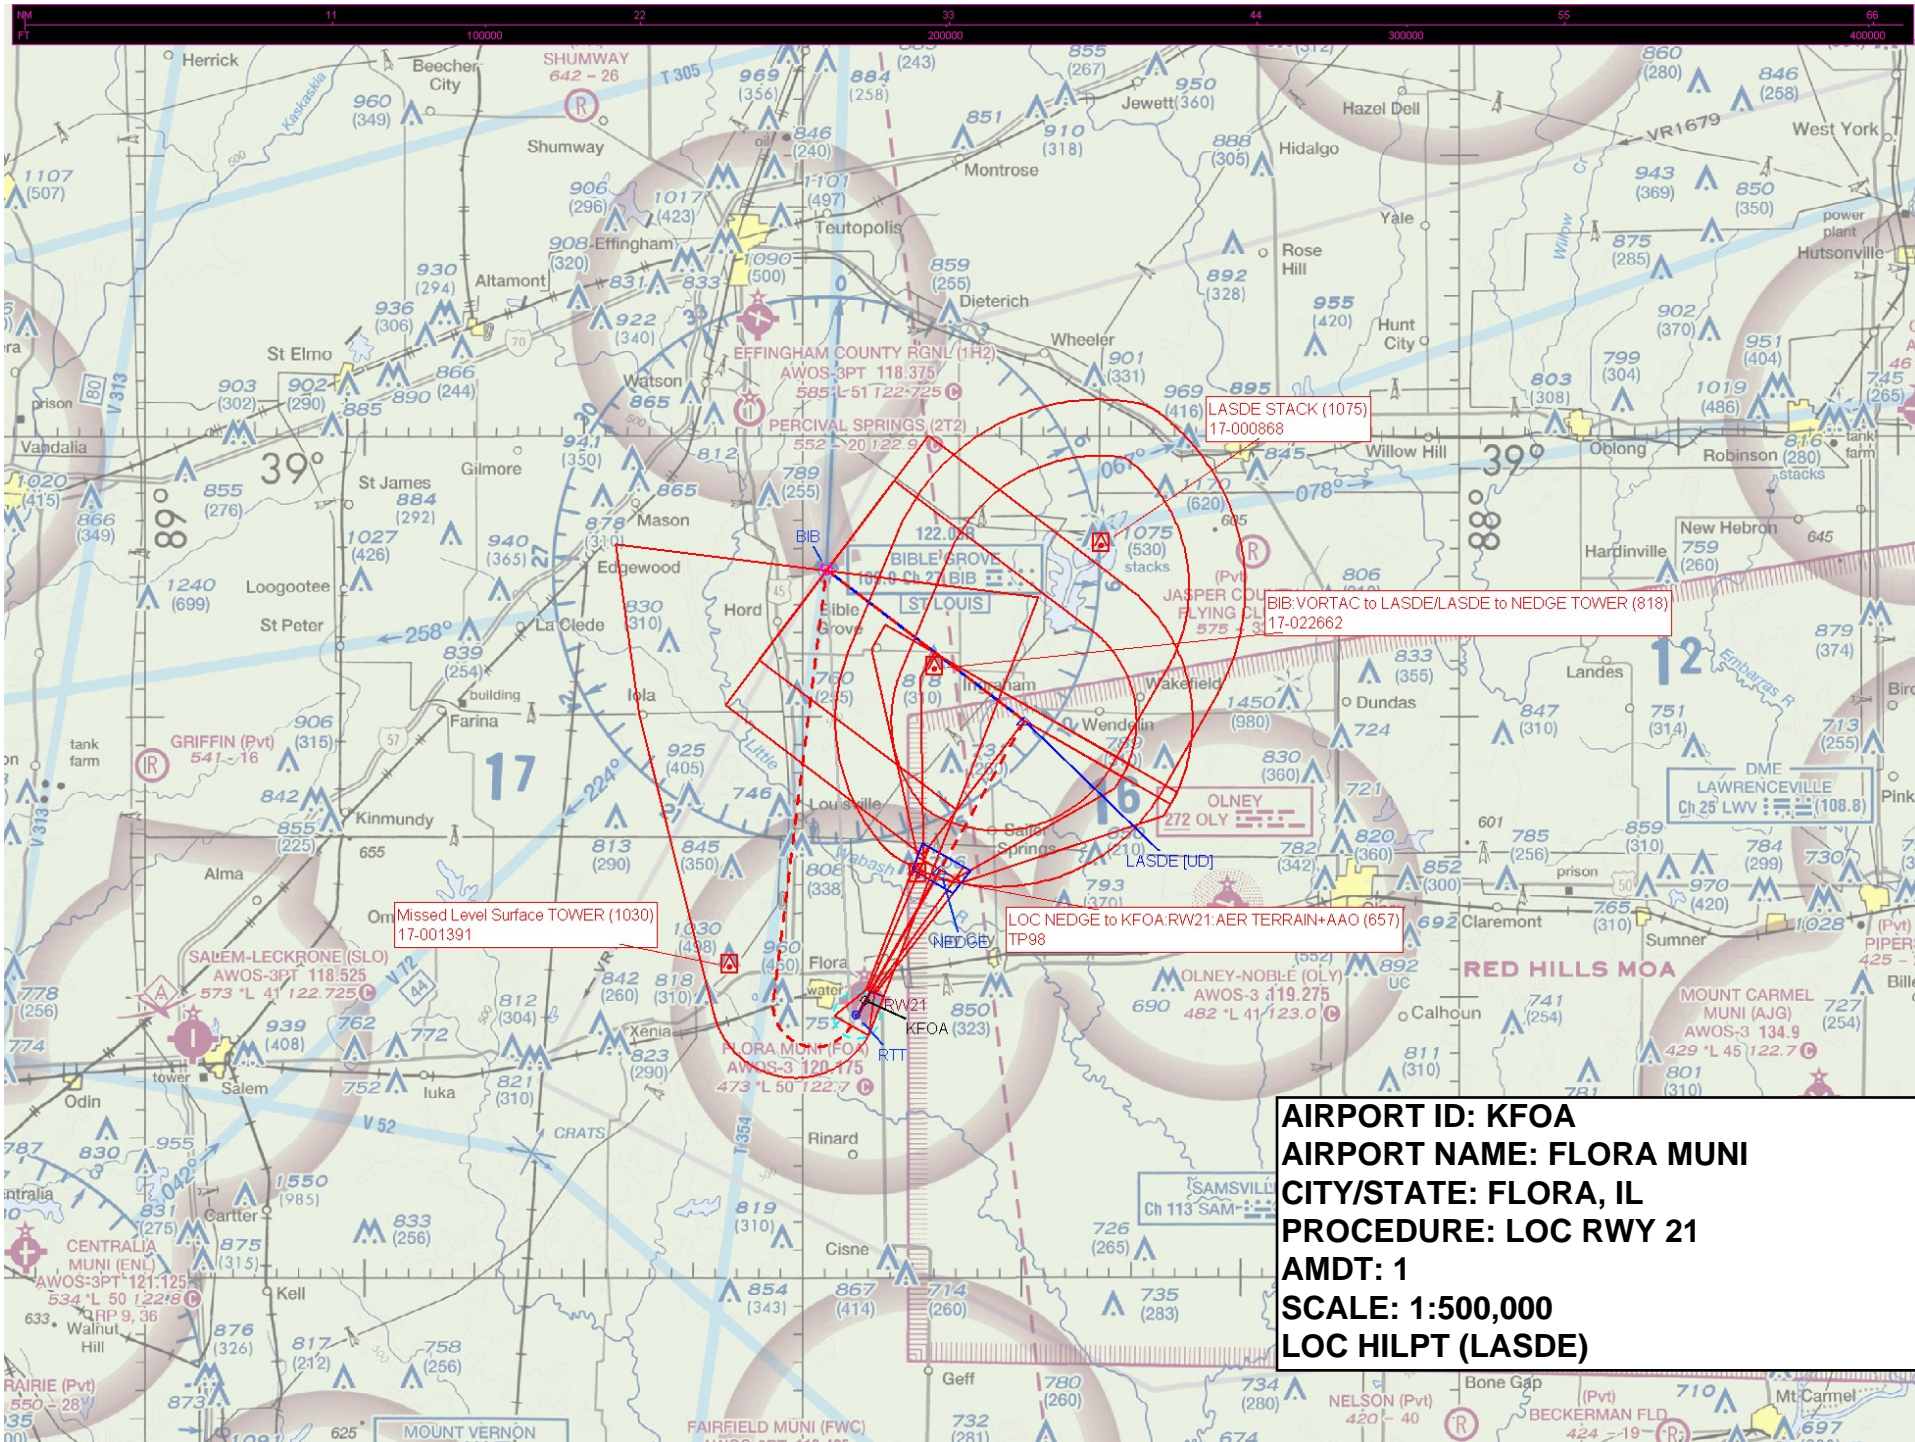

AIRPORT ID: KFOA
AIRPORT NAME: FLORA MUNI
CITY/STATE: FLORA, IL
PROCEDURE: LOC RWY 21
AMDT: 1
SCALE: 1:500,000
LOC HILPT (LASDE)

Missed Level Surface TOWER (1030)
 17-001391

LASDE STACK (1075)
 17-000868

BIB VORTAC to LASDE/LASDE to NEDGE TOWER (818)
 17-022662

LOC NEDGE to KFOA RWY 21: AER TERRAIN+AAO (657)
 TP98

FLORA MUNI (FOA)
 AWOS-3 120.175
 473 *L 50 122.7

SALEM-LECRONE (SLO)
 AWOS-3PT 118.525
 573 *L 41 122.725

MOUNT CARMEL MUNI (AJG)
 AWOS-3 134.9
 429 *L 45 122.7