

Flight Procedures Cover Page	Task Action: FLIGHT CHECK	Task Type: IAP	Estimated Chart Date: 02/20/2025	APWS Task ID: 6DC4CA7804AD4361A4990A76CFF18EB1	APWS Project ID: 8BB11713E888465796459484C9B8ACA2
Procedure: RNAV (GPS) RWY 27 AMDT 1		Enroute: NO	Specialist: Sarmiento, April		Agreement Number:
Airport ID: KBDQ			Airport City: MORRILTON		State: AR
Facility ID:	Facility Type:	Flight Inspection Remark Type: New FC Slot			
Procedure Comments: USED PENDING DATA FOR KBDQ AIRPORT MAGVAR UPDATED. RUNWAY NUMBERS DO NOT CHANGE AIRPORT MAG VAR KBDQ: OLD 4E-NEW 0W CONTACT JOSEPH ZEDER (405) 954-9111 12/30/2024: THIS IS A CORRECTED COPY OF THE FORM APPROVED ON 11/20/2024. 1. REMOVED AIRSPACE DOCKET: 23-ASO-4 FROM HAAWK 8260-2. 2. ADDED ENROUTE FIX USE V534 TO HAAWK 8260-2. QUALITY 38 CHECKED QUALITY 19 CHECKED					

APP CRS 271°	Rwy Idg 3998 TDZE 320 Apt Elev 321
------------------------	---

RNAV (GPS) RWY 27

MORRILTON MUNI (BDQ)

RNP APCH - GPS.

T Use RUE altimeter setting; when not received, use LIT altimeter setting and increase
A NA all MDAs 40 feet and LNAV visibility Cat B $\frac{1}{4}$ SM, and Circling Cat B visibility $\frac{1}{4}$ SM.

MISSED APPROACH: Climb to 4500 direct WUDSU and on track 298° to HAAWK and hold.

RUE AWOS
132.475




MEMPHIS CENTER
128.475 377.15

UNICOM
122.8 (CTAF)



122.9 L

MISSED APCH FIX

PROTOTYPE-NOT FOR NAVIGATION

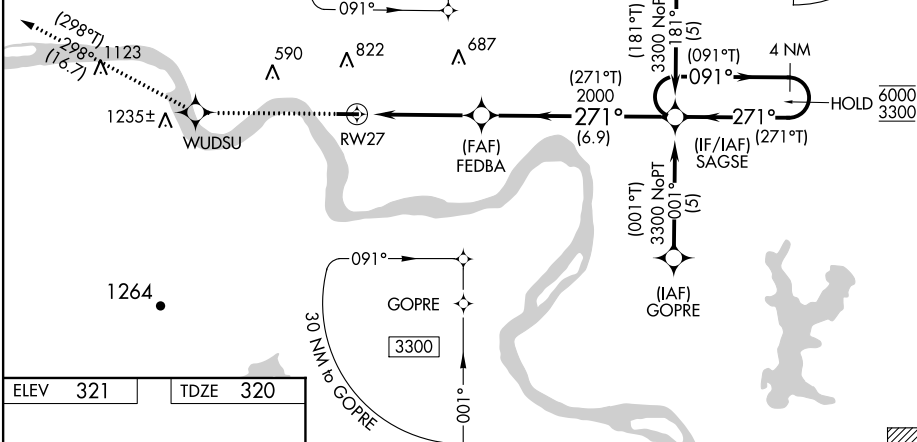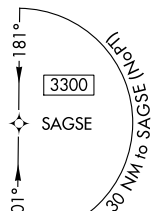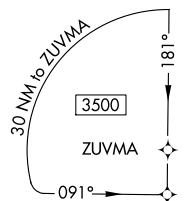

ELEV	321		TDZE	320
------	-----	--	------	-----

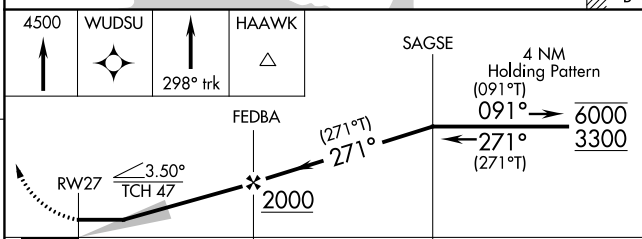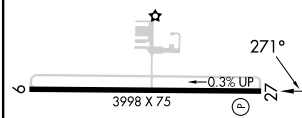

	4.4 NM		6.9 NM		
CATEGORY	A	B	C	D	
LNAV MDA	1060-1	740 (800-1)	NA		
CIRCLING	1060-1 739 (800-1)	1260-1¼ 939 (1000-1¼)	NA		

MORRILTON, ARKANSAS

Amdt 1 FIG

35°08'N-92°43'W

MORRILTON MUNI (BDQ)

RNAV (GPS) RWY 27

CURRENT

MORRILTON, ARKANSAS

24193

APP CRS	Rwy Idg	3998
267°	TDZE	320
	Apt Elev	321

RNAV (GPS) RWY 27
MORRILTON MUNI (BDQ)

RNP APCH-GPS.

T	Use Russellville altimeter setting; when not received, use
A NA	Little Rock altimeter setting.

MISSED APPROACH: Climb to 4500 direct WUDSU and via 294° track to HAAWK and hold.





RUE AWOS
132.475

MEMPHIS CENTER
128.475 377.15

UNICOM
122.8 (CTAF)




122.9 L

MISSED APCH FIX

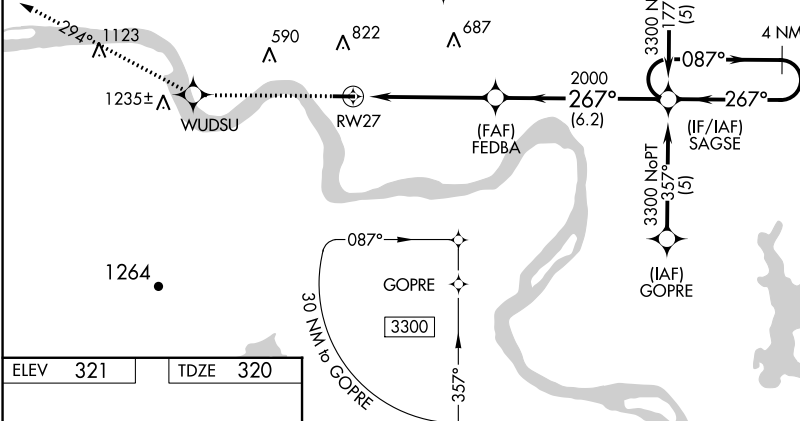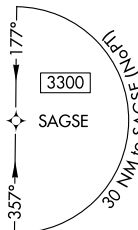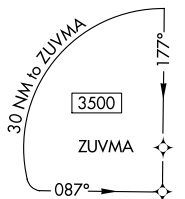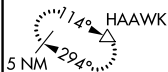

ELEV	321		TDZE	320
------	-----	--	------	-----

TDZE 320

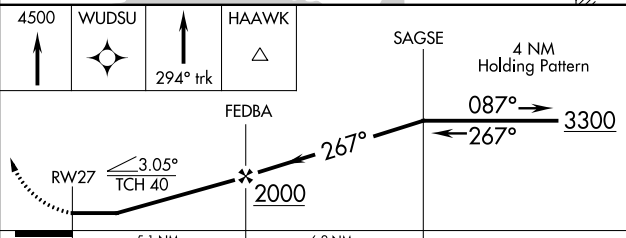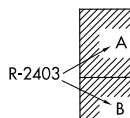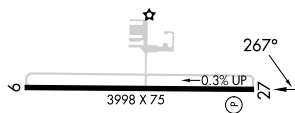

CATEGORY	5.1 NM		6.2 NM		C	D
	A	B				
LNAV MDA	1060-1	740 (800-1)			NA	
CIRCLING	1060-1 739 (800-1)	1260-1½ 939 (1000-1½)			NA	

MIRL Rwy 9-27 **L**

MORRILTON, ARKANSAS

Orig-B 30DEC21

35°08'N-92°43'W

MORRILTON MUNI (BDQ)
RNAV (GPS) RWY 27

AIRPORT ID: KBDQ
AIRPORT NAME: MORRILTON MUNI
CITY: MORRILTON
STATE: AR
PROC ID: RNAV (GPS) RWY 27 - LNAV + CIRC
AMDT #: 1
SCALE: 1:100,000

Circling CAT A
TERRAIN+VEG (658)


Circling CAT B
TOWER (822)
05-001145

LNAV KBDQ:RW27:AER
7:1 Excluded Obs
TERRAIN+AAO (542)


LNAV FEDBA to KBDQ:RW27:AER
TERRAIN+VEG (557)

WUDSU

FEDBA

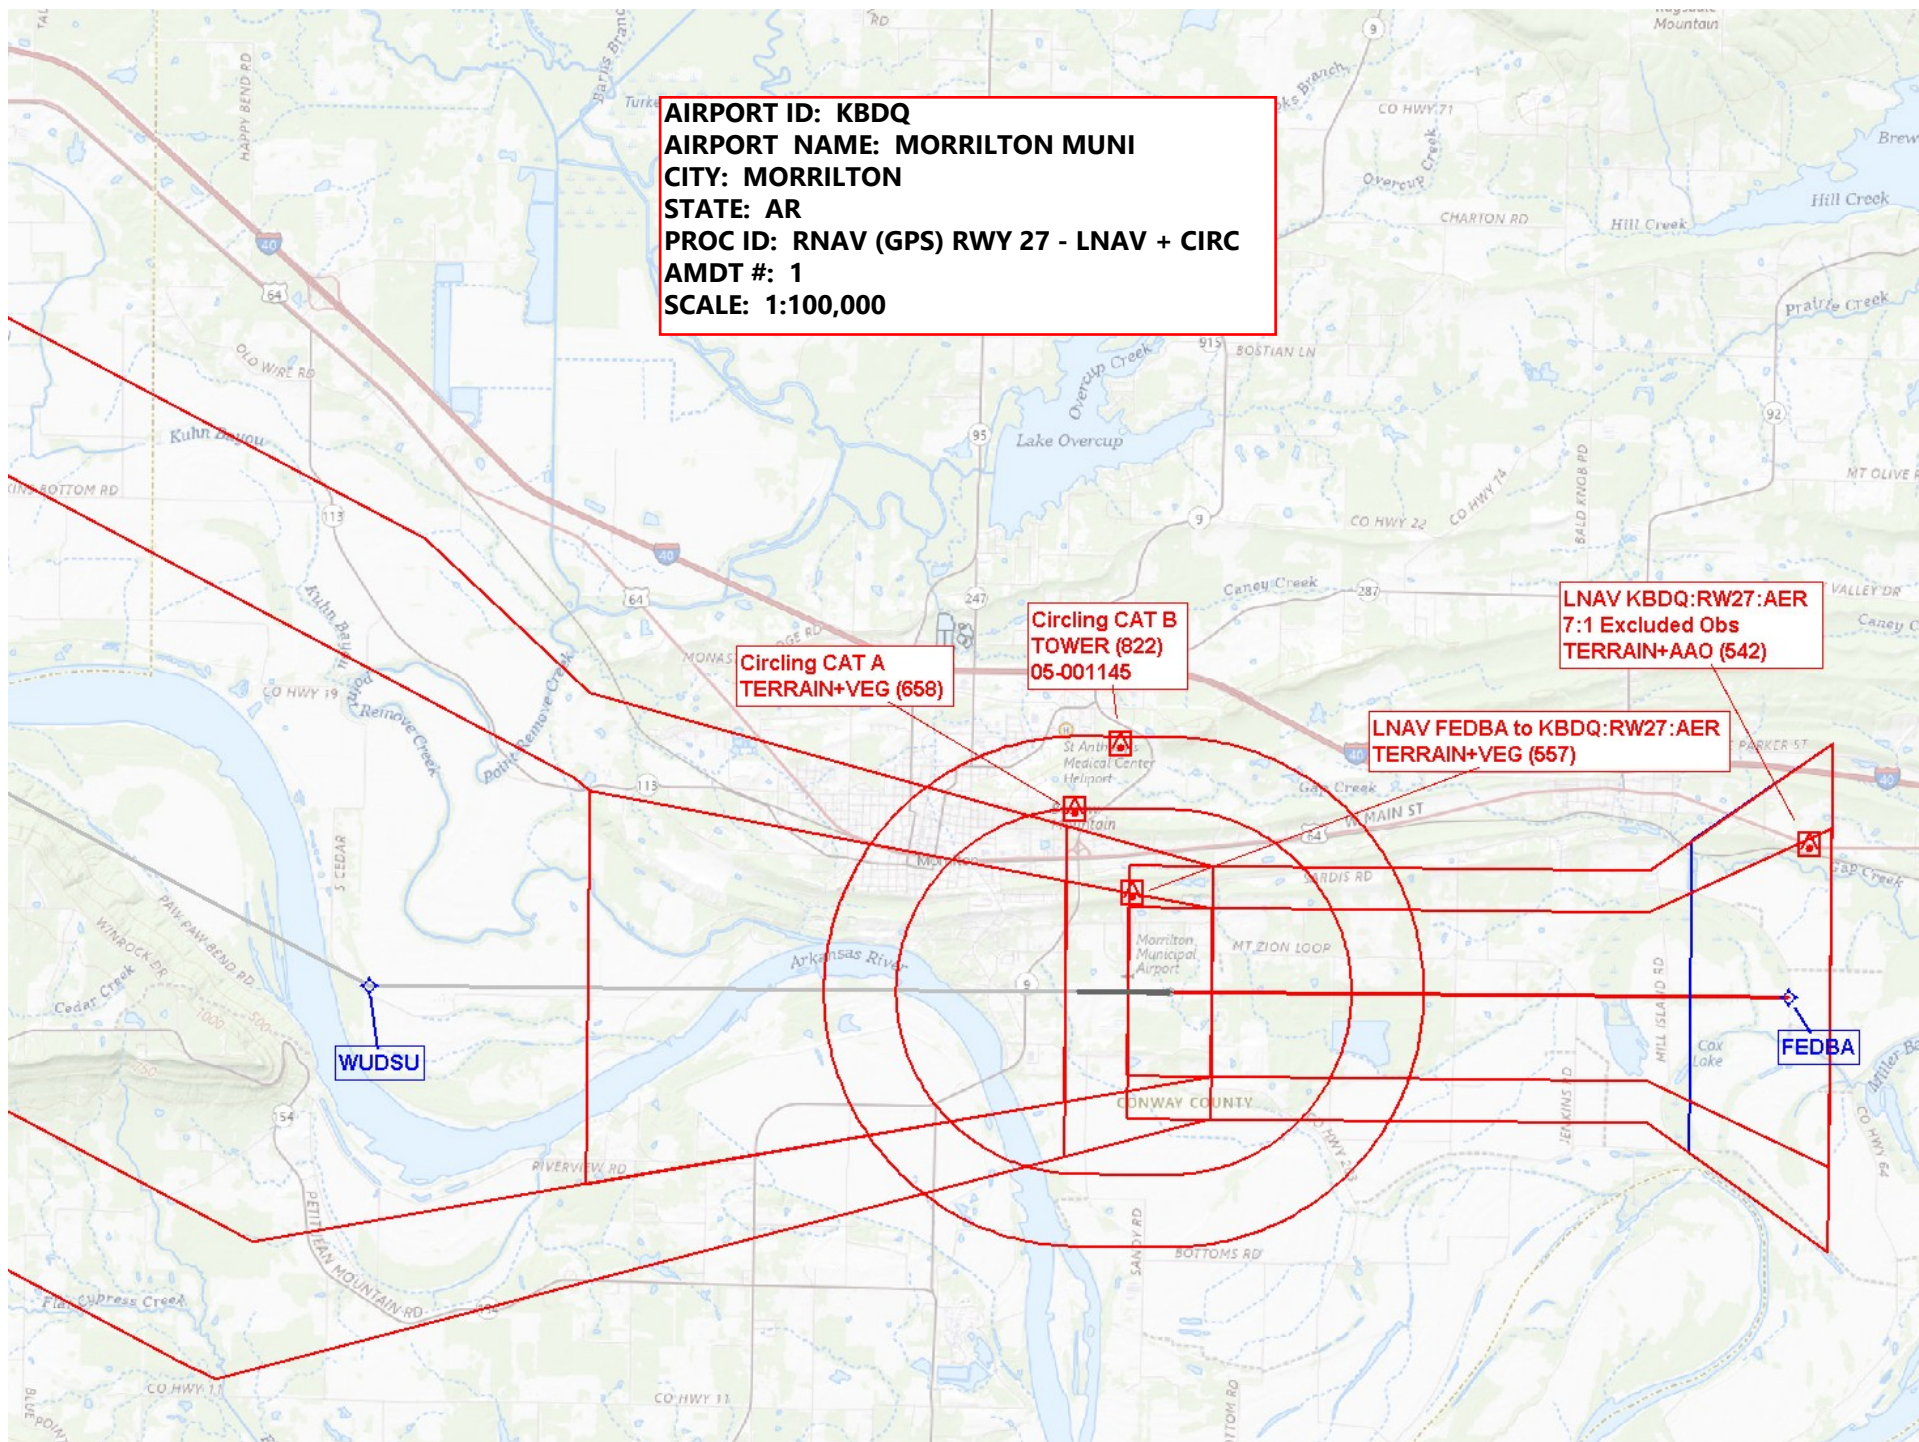

AIRPORT ID: KBDQ
AIRPORT NAME: MORRILTON MUNI
CITY: MORRILTON
STATE: AR
PROC ID: RNAV (GPS) RWY 27 TAA SI
AMDT #: 1
SCALE: 1:500,000

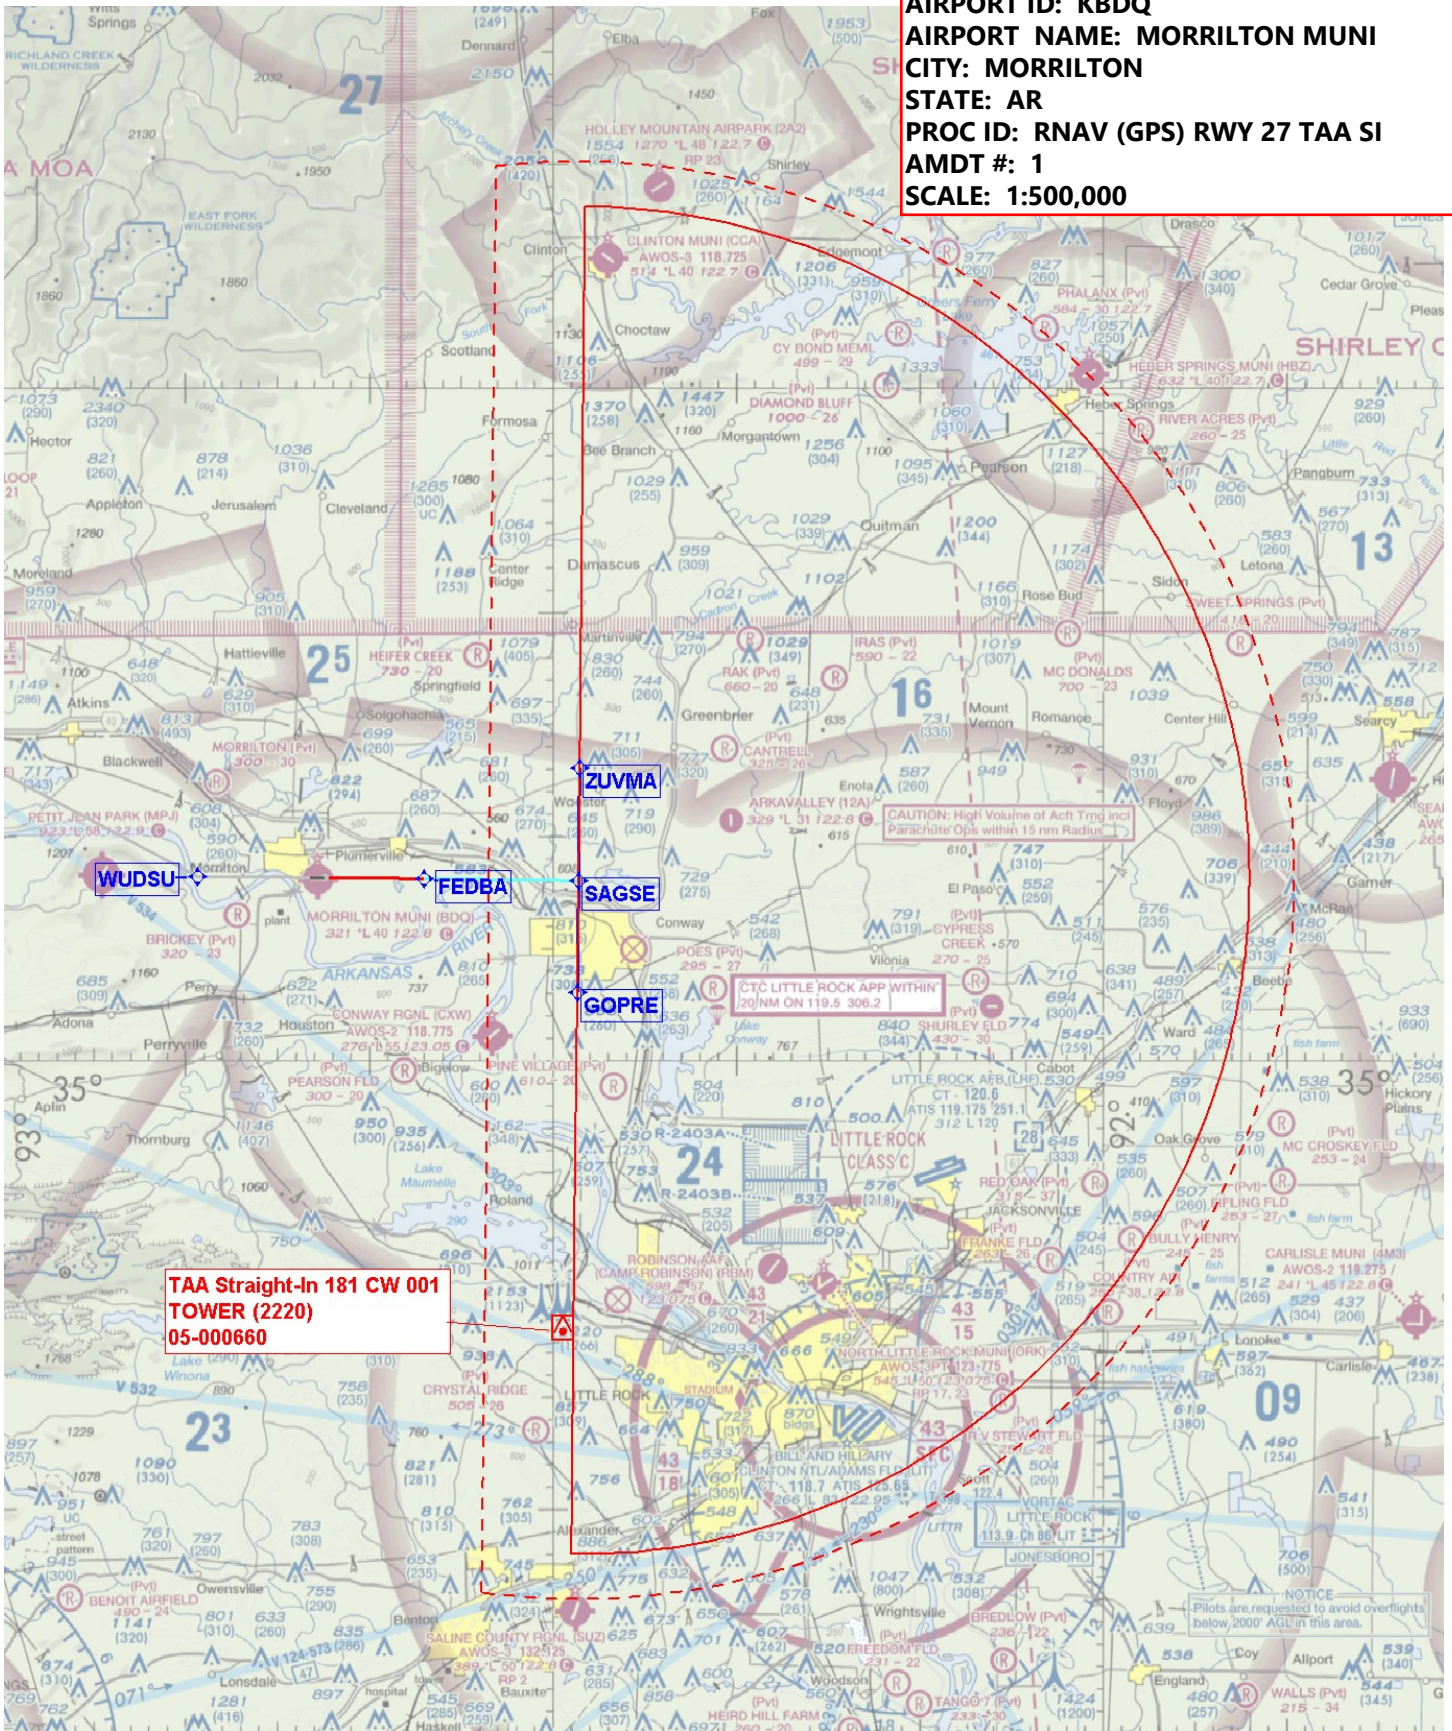

AIRPORT ID: KBDQ
AIRPORT NAME: MORRILTON MUNI
CITY: MORRILTON
STATE: AR
PROC ID: RNAV (GPS) RWY 27 TAA LEFT
AMDT #: 1
SCALE: 1:500,000

AIRPORT ID: KBDQ
AIRPORT NAME: MORRILTON MUNI
CITY: MORRILTON
STATE: AR
PROC ID: RNAV (GPS) RWY 27 TAA RIGHT
AMD# 1
SCALE: 1:500,000

TAA Right Base 091 CW 181
TOWER (2340)
05-001252

