

Flight Procedures Cover Page	Task Action: FLIGHT CHECK	Task Type: IAP	Estimated Chart Date: 05/14/2026	APWS Task ID: 7BF2D5848D304D739DDD3FC2F9557F55	APWS Project ID: 6951535546CB4D5CB5497AE08549FAC5
Procedure: RNAV (GPS) RWY 9 AMDT 1B		Enroute: NO	Specialist: Ulvestad, Arthur		Agreement Number:
Airport ID: KVES			Airport City: VERSAILLES		State: OH
Facility ID:	Facility Type:	Flight Inspection Remark Type: New FC Slot			

Procedure Comments:
ACTIVE AIRPORT DATA USED.

REMOVED INITIAL SEGMENT MIE VOR/DME TO COKUS.

CONTACT: RAKE MCGRAW 405-954-8711



OLD

WAAS CH 77642 W09A	APP CRS 092°	Rwy Idg TDZE 1007 Apt Elev 1007	4802
--	------------------------	---	-------------


RNAV (GPS) RWY 9
DARKE COUNTY (VES)

RNP APCH - GPS.

▼ Circling Rwy 27 NA at night. Rwy 9 helicopter visibility reduction below $\frac{3}{4}$ SM NA. For uncompensated Baro-VNAV systems, LNAV/VNAV NA below -16° C or above 54° C.

MISSED APPROACH: Climb to 2700 direct WEGLU and hold.



AWOS-3PT 125.9	COLUMBUS APP CON 134.45 352.05	UNICOM 122.8 (CTAF) 0
--------------------------	--	---------------------------------

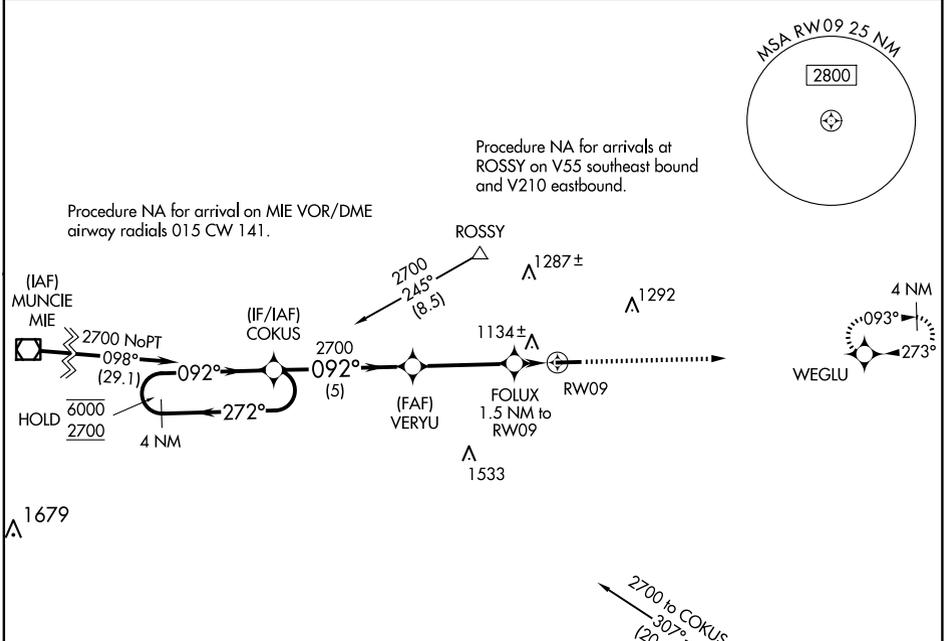

EC-2, 12 JUN 2025 to 10 JUL 2025

EC-2, 12 JUN 2025 to 10 JUL 2025

ELEV 1007	TDZE 1007
-----------	-----------

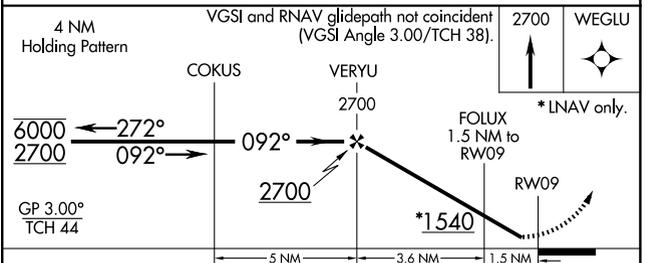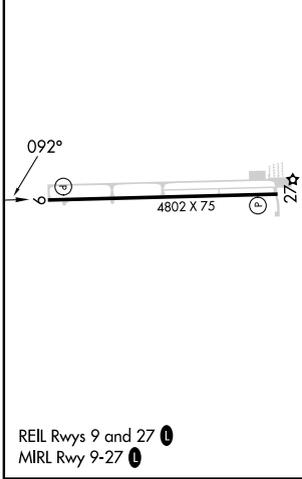

CATEGORY	A	B	C	D
LPV DA	1257-1 250 (300-1)			NA
LNAV/VNAV DA	1400-1 $\frac{1}{8}$ 393 (400-1 $\frac{1}{8}$)			NA
LNAV MDA	1400-1	393 (400-1)	1400-1 $\frac{1}{8}$ 393 (400-1 $\frac{1}{8}$)	NA
C CIRCLING	1440-1 433 (500-1)	1480-1 473 (500-1)	1660-1 $\frac{3}{4}$ 653 (700-1 $\frac{3}{4}$)	NA

**KVES
DARKE COUNTY
VERSAILLES, OH
RNAV (GPS) RWY 9 AMDT 1B
1:500K**

**Feeder ROSSY to COKUS/
Intermediate COKUS to VERYU TOWER (1389)
39-003940**

**Missed Level Surface/WEGLU Hold TOWER (1487)
39-001435**

**LPV TREE (1072)
39-054902**

VERYU

ROSSY


FOLUX

**COKUS TOWER (1483)
18-000328**


**Feeder DQN:VOR/DME to COKUS TOWER (1533)
39-001704**

**DOLMUBUS APP
WITHIN 20 NM ON
148.85 305.2**

**DME
RICHMOND
Ch 83 RID 113.65**

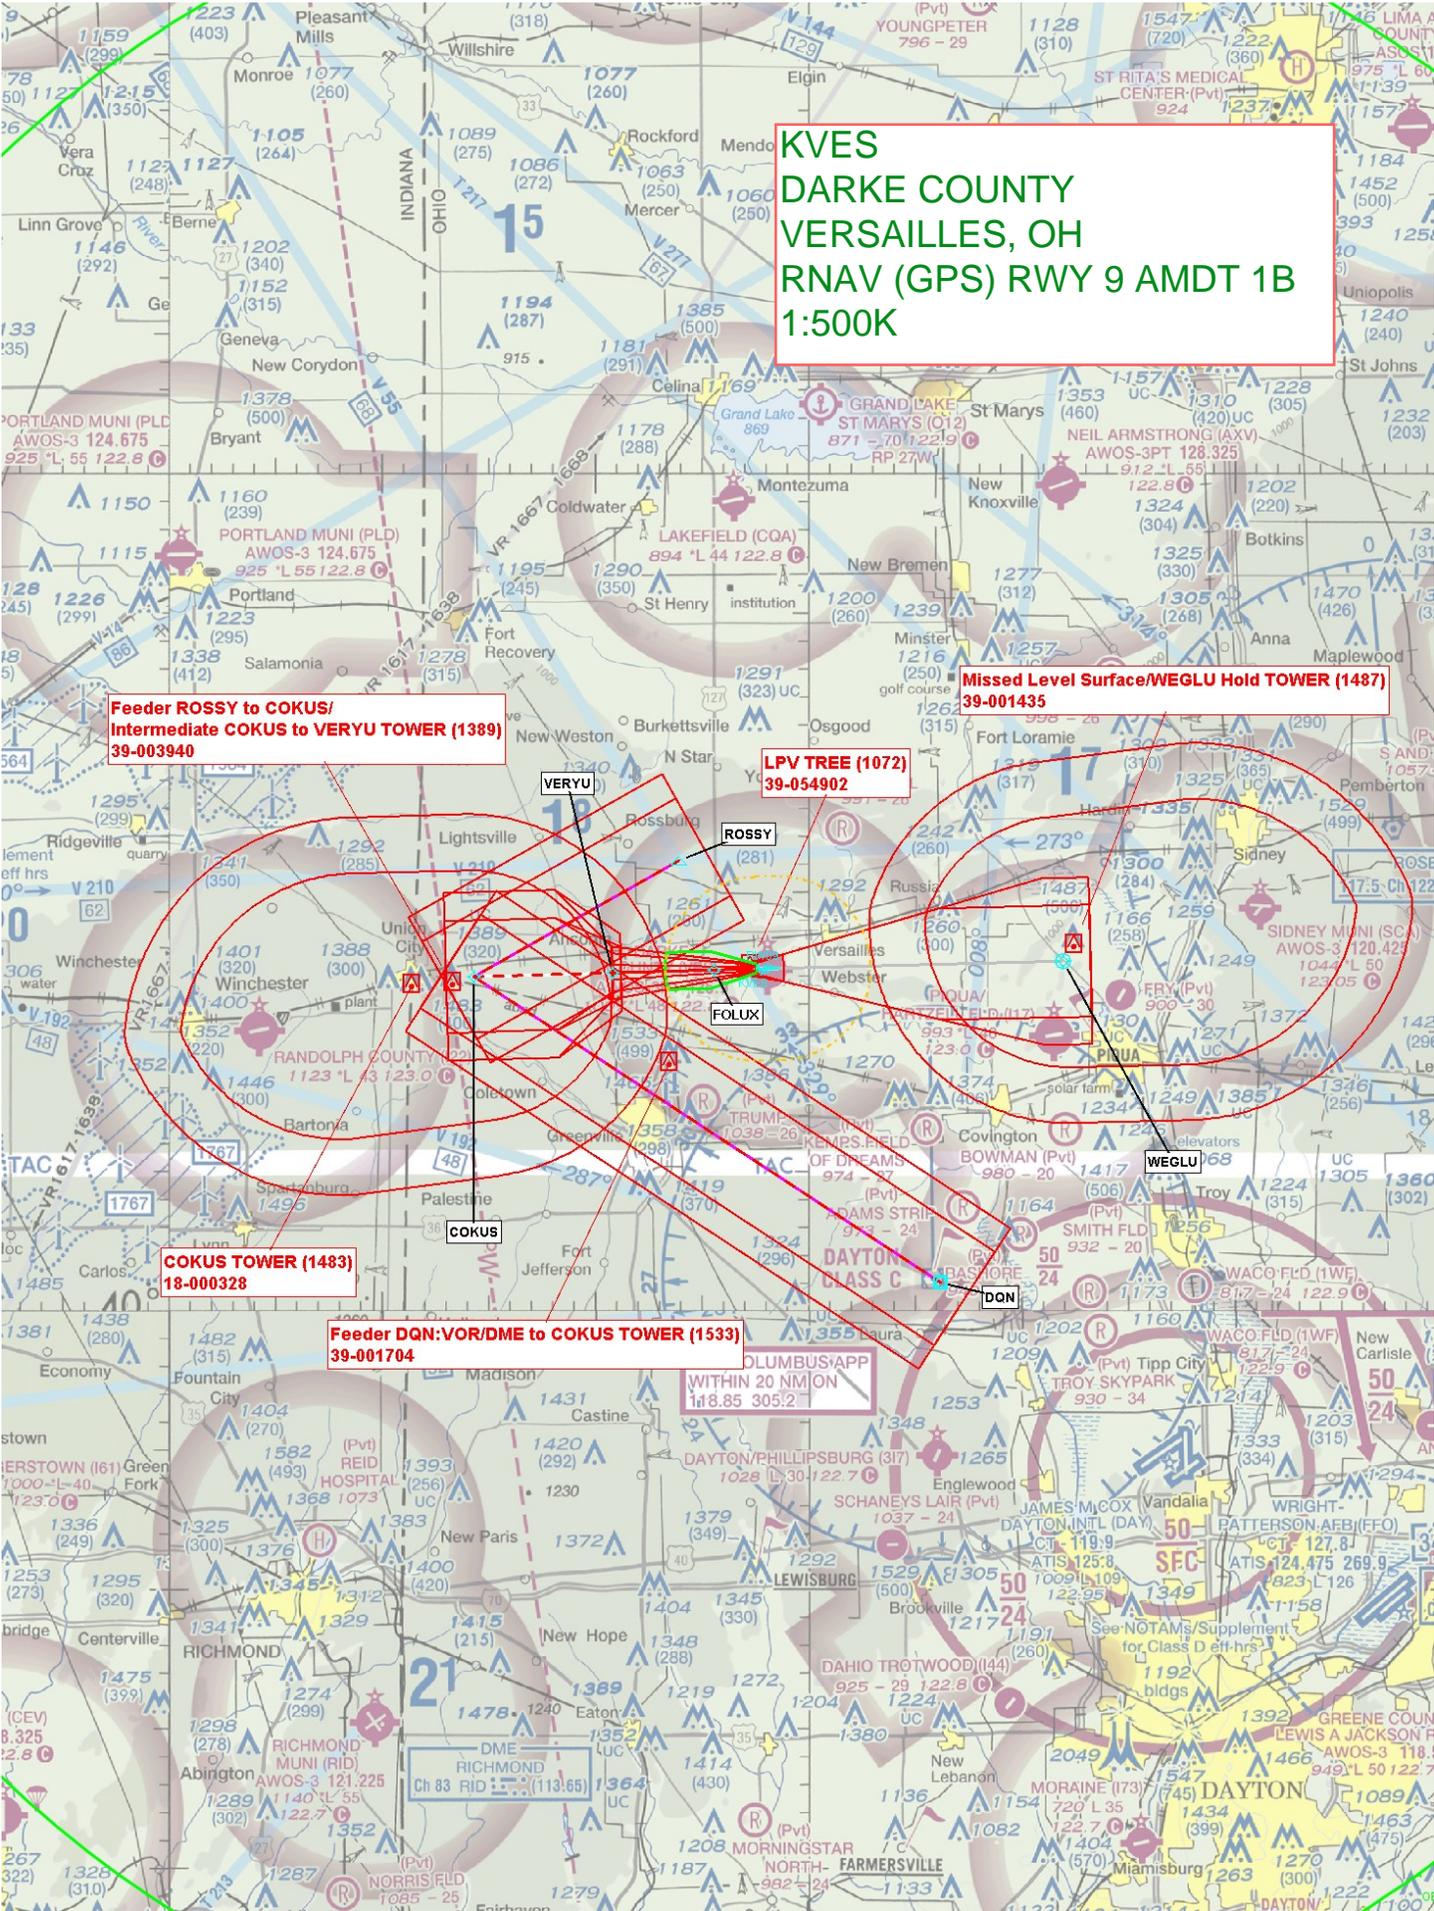

KVES
DARKE COUNTY
VERSAILLES, OH
RNAV (GPS) RWY 9 AMDT 1B
LNAV/VNAV FINAL
1:100K

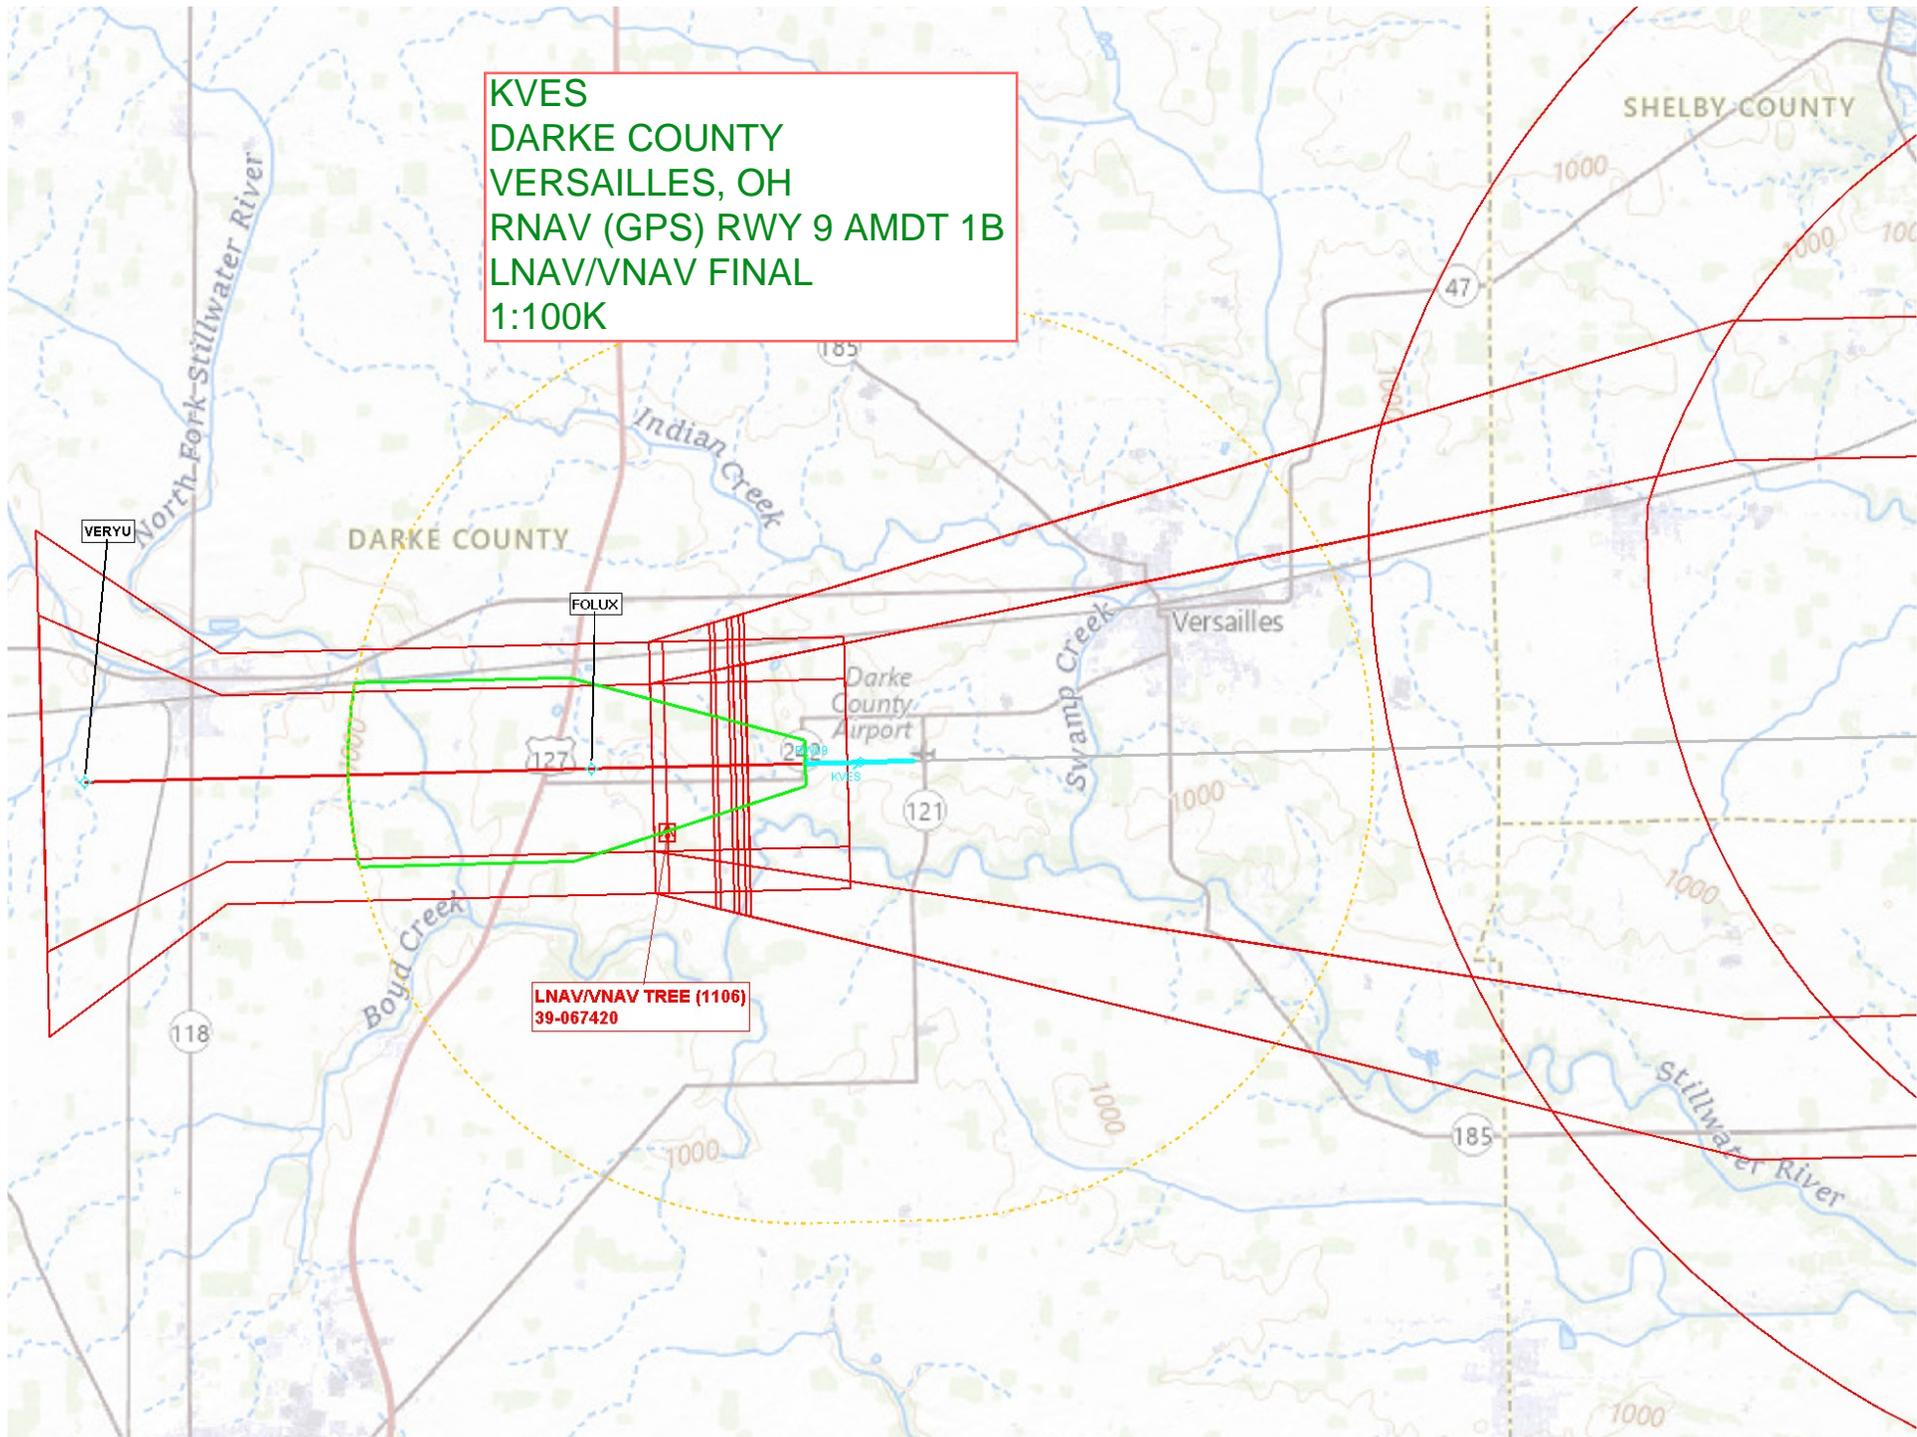

**KVES
DARKE COUNTY
VERSAILLES, OH
RNAV (GPS) RWY 9 AMDT 1B
1:100K
LNAV/FINAL/CIRCLING**

