


Flight Procedures Cover Page	Task Action: FLIGHT CHECK	Task Type: IAP	Estimated Chart Date: 02/20/2025	APWS Task ID: 8442BD77F50B424086DB6171BF969B51	APWS Project ID: 16242CA57FB74E87905308EC2C3CBB0D
Procedure: ILS OR LOC RWY 9R AMDT 3		Enroute: NO	Specialist: Swinson, Robert		Agreement Number:
Airport ID: F45			Airport City: WEST PALM BEACH		State: FL
Facility ID: GHO	Facility Type: ILS	Flight Inspection Remark Type: New FC Slot			
Procedure Comments: ACTIVE AIRNAVE DATA USED FOR KF45 AIRPORT AND RUNWAYS. CANCELS IFDC NOTAM 4/9927. CONTACT: JOSEPH ZEDER 1-405-954-9111. 03/06/2025: THIS IS AN UPDATED COPY OF THE FORM DEVELOPED ON 09/10/2024 REQUIRED EFFECTIVE DATE: CHANGED FROM ROUTINE TO 04/17/2025 03/12/2025: THIS IS A CORRECTED COPY OF THE FORM APPROVED ON 11/19/2024. 1. NOTES: DELETED *560 WHEN USING PBI ALTIMETER SETTING. 2. DELETED ASTERISK FROM LINE 4 AND FROM S-LOC 09R.					



LOC/DME I-GHO 110.75 Chan 44 (Y)	APP CRS 092°	Rwy Idg 4300 TDZE 22 Apt Elev 22
--	------------------------	---

ILS or LOC RWY 9R
NORTH PALM BEACH COUNTY GENERAL AVIATION (F45)

DME REQUIRED.		MISSED APPROACH: Climb to 1200 then climbing left turn 2000 on hdg 294° and on PBI VORTAC R-323 to SPOUN/I-PBI 23.13 DME and hold.	
AWOS-3 119.975	PALM BEACH APP CON 128.3 317.4	CLNC DEL 120.825	UNICOM 123.075 (CTAF) 0

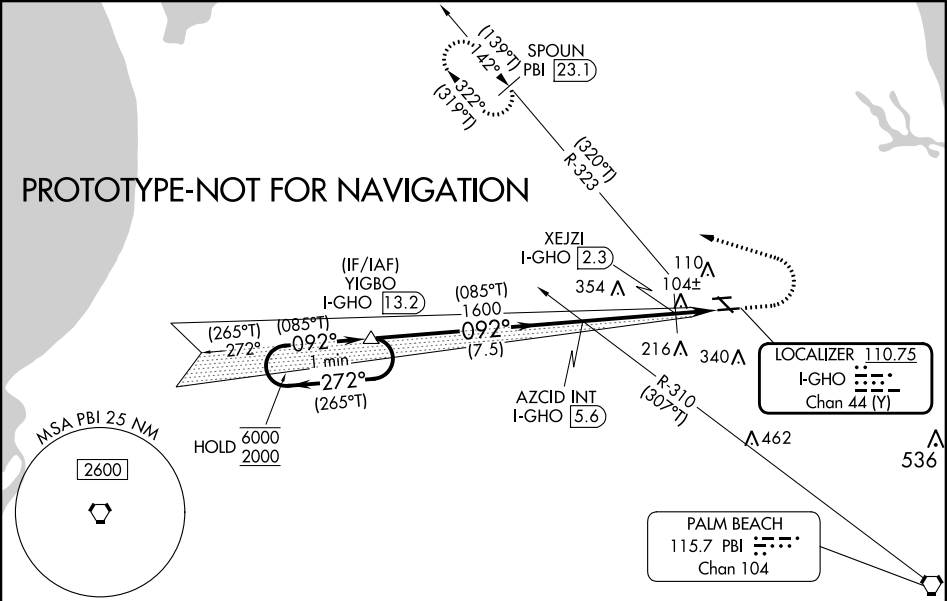

VGSi and ILS glidepath not coincident (VGSi Angle 3.00/TCH 40).		1200 ↑		2000 hdg 294°		PBI R-323		SPOUN PBI 23.1		ELEV 22		TDZE 22	
One Minute Holding Pattern													
2		*560 when using PBI altimeter setting.											
YIGBO I-GHO 13.2													
6000 ← 272° (265°T)		1600		AZCID INT I-GHO 5.6		XEJZI I-GHO 2.3		I-GHO 0.8					
2000 → 092° (085°T)		1600		1600		*520							
GS 3.00° TCH 43													
		7.5 NM		3.3 NM		1.5 NM							
CATEGORY	A	B	C	D									
S-ILS 9R	272-3/4		250 (300-3/4)										
S-LOC 9R*	520-1	498 (500-1)	520-1 3/8	498 (500-1 3/8)									
CIRCLING	520-1	498 (500-1)	640-2 618 (700-2)	720-2 1/4 698 (700-2 1/4)									
XEJZI FIX MINIMUMS													
S-LOC 9R	360-1	338 (400-1)	360-1 1/8	338 (400-1 1/8)									
CIRCLING	440-1 418 (500-1)	480-1 458 (500-1)	640-2 618 (700-2)	720-2 1/4 698 (700-2 1/4)									

FAF to MAP 4.8 NM					
Knots	60	90	120	150	180
Min:Sec	4:48	3:12	2:24	1:55	1:36

LOC/DME I-GHO 110.75 Chan 44 (Y)	APP CRS 092°	Rwy Idg 4300 TDZE 22 Apt Elev 22
--	------------------------	---


OLD

ILS or LOC RWY 9R


NORTH PALM BEACH COUNTY GENERAL AVIATION (F45)

NA Circling NA to Rwys 9L and 27R. DME required. When local altimeter setting not received, use Palm Beach Intl altimeter setting and increase all DA to 300 and all visibilities ½ SM; increase all MDAs 40 feet; increase XEJZI Fix Minimums S-LOC 9R Cats C/D visibility ½ SM. Rwy 9R helicopter visibility reduction below ¾ SM NA.	MISSED APPROACH: Climb to 500 then climbing left turn to 2000 on hdg 033° and on PBI VORTAC R-343 to MORG PBI 17.8 DME and hold.
---	--

AWOS-3 119.975	PALM BEACH APP CON 128.3 317.4	CINC DEL 120.825	UNICOM 123.075 (CTAF) 0
--------------------------	--	----------------------------	--

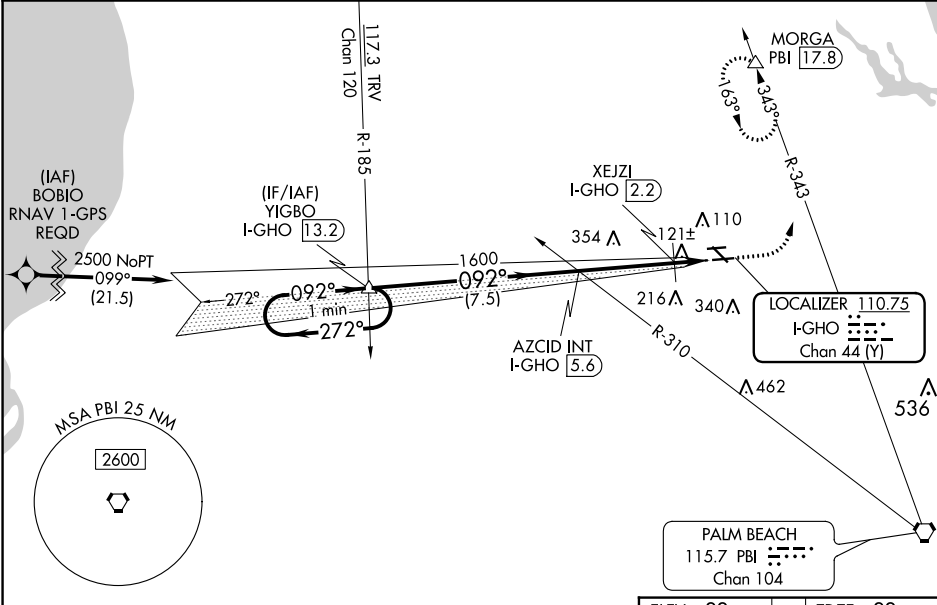

VGSI and ILS glidepath not coincident (VGSI Angle 3.00/TCH 40).				ELEV 22		TDZE 22	
One Minute Holding Pattern YIGBO I-GHO 13.2 AZCID INT I-GHO 5.6 XEJZI I-GHO 2.2 I-GHO 0.8 2500 GS 3.00° TCH 43 272° 092° 1600 480 7.5 NM 3.4 NM 1.4 NM *LOC only, 520 when using Palm Beach Intl altimeter setting.				MORGA PBI R-343 3679 X 75 27R 4300 X 100 092° 4.8 NM from FAF			
CATEGORY	A	B	C	D			
S-ILS 9R	272-¾			250 (300-¾)			
S-LOC 9R	480-1	458 (500-1)	480-1⅓	458 (500-1⅓)			
CIRCLING	480-1	458 (500-1)	700-2 678 (700-2)	720-2¼ 698 (700-2¼)			
XEJZI FIX MINIMUMS							
S-LOC 9R	420-1	398 (400-1)	420-1⅓	398 (400-1⅓)	FAF to MAP 4.8 NM		
CIRCLING	460-1 438 (500-1)	480-1 458 (500-1)	700-2 678 (700-2)	720-2¼ 698 (700-2¼)			
					Knots	60 90 120 150 180	
					Min:Sec	4:48 3:12 2:24 1:55 1:36	

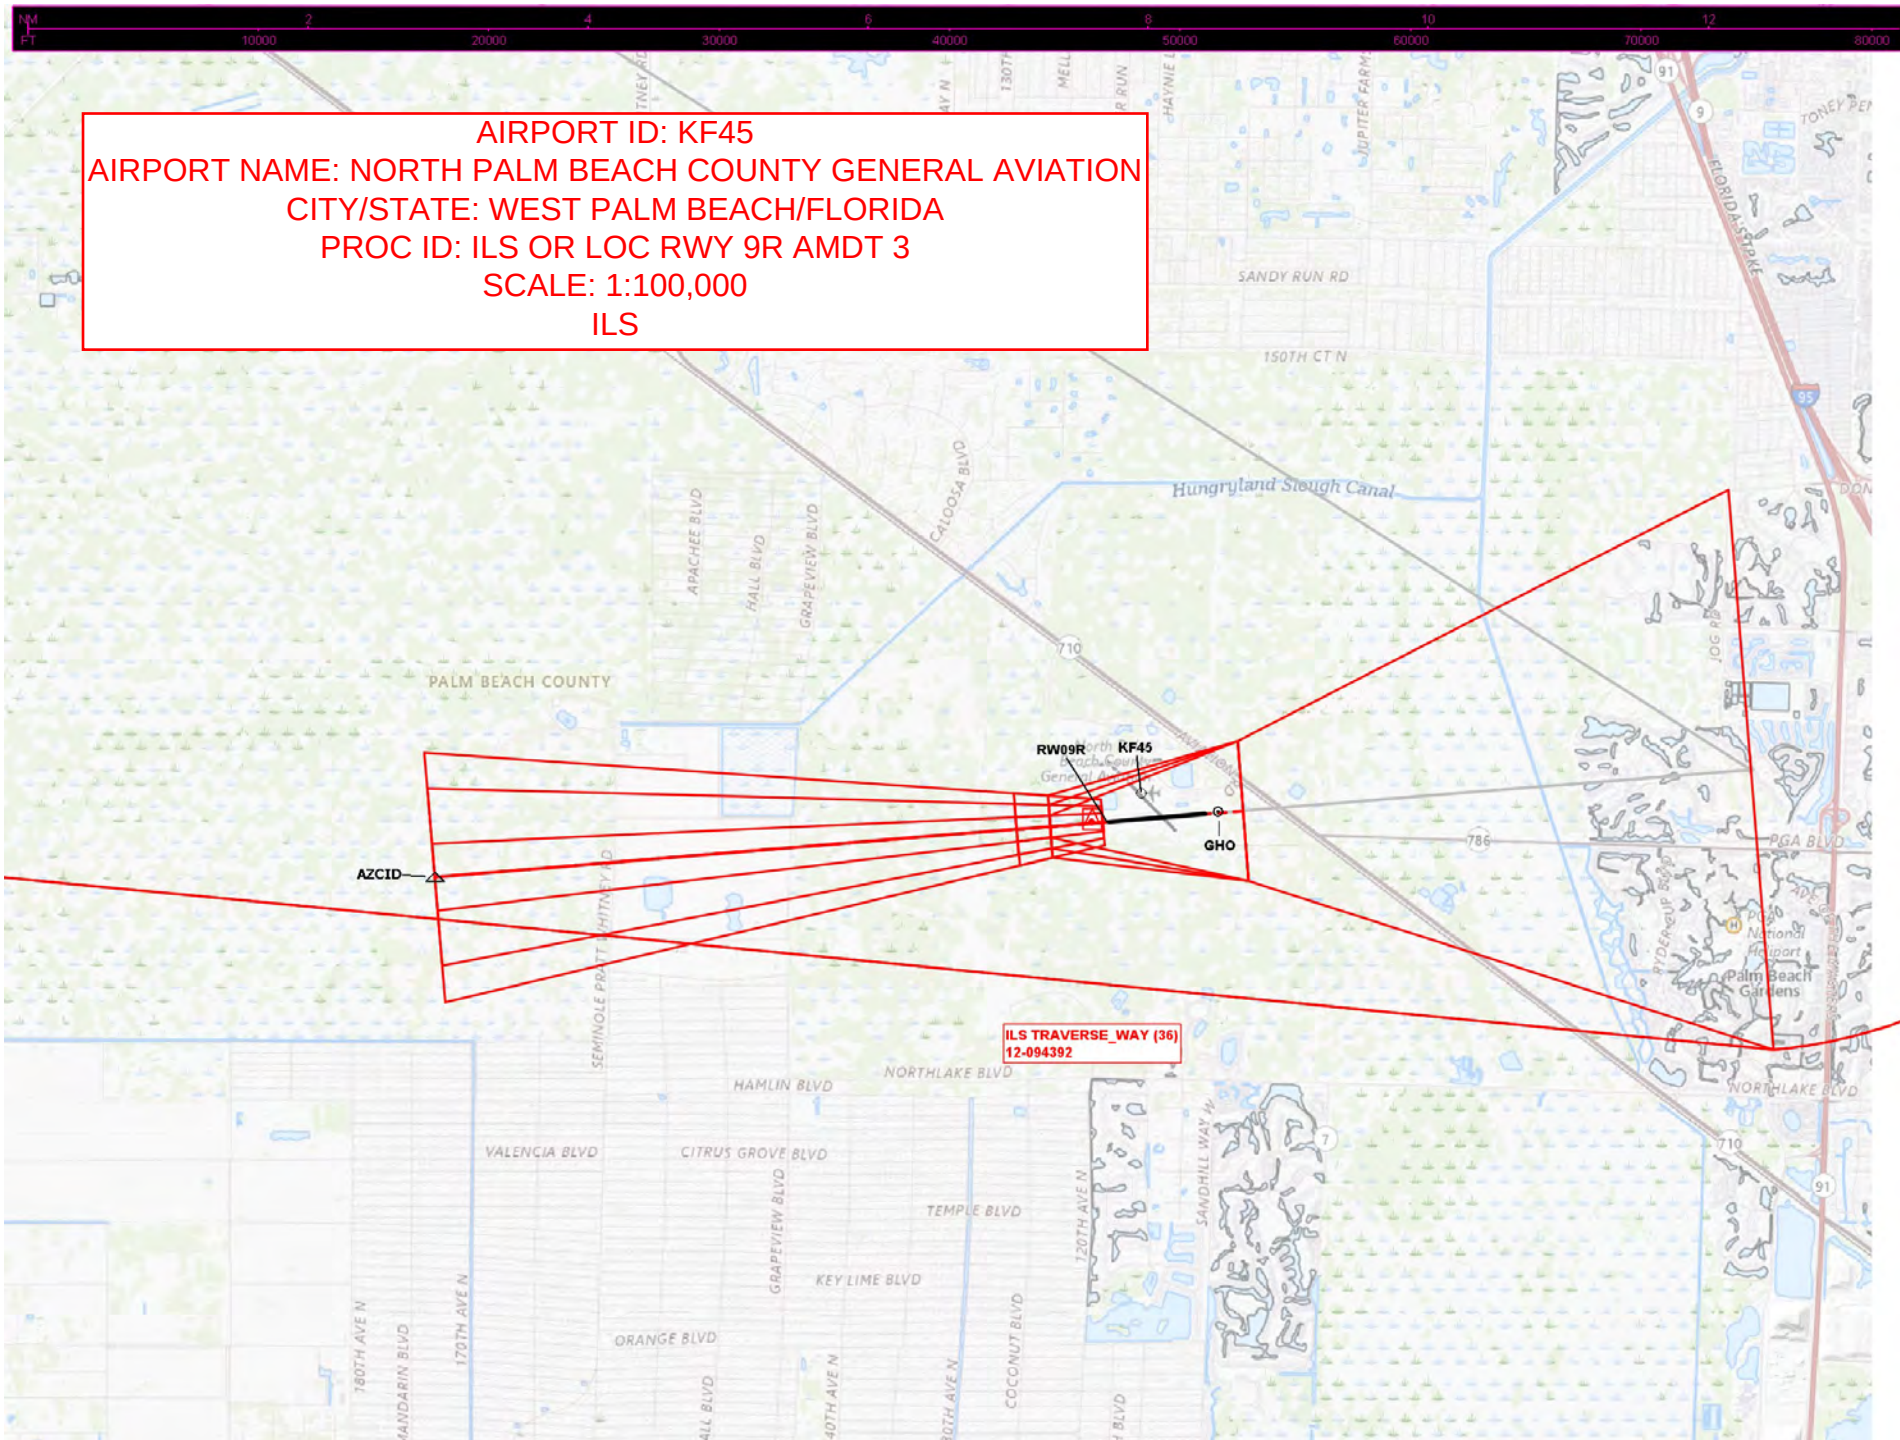



AIRPORT ID: KF45

AIRPORT NAME: NORTH PALM BEACH COUNTY GENERAL AVIATION

CITY/STATE: WEST PALM BEACH/FLORIDA

PROC ID: ILS OR LOC RWY 9R AMDT 3

SCALE: 1:500,000

IAF, INT, FAF, SD, MA, HOLD

SPOUN HOLD TOWER (1533)
12-002570

MA LVL SFC TOWER (540)
12-002568

YIGBO HOLD AAO (246)

LOC:FAF AAO (223)

LOC:XEJZI TREE (104)
12-038105

INTERMEDIATE YIGBO AAO (233)

CTC PALM BEACH
20 NM ON 128.3 3

CTC PALM BEACH
20 NM ON 125.2