

Flight Procedures Cover Page	Task Action: FLIGHT CHECK	Task Type: STAR	Estimated Chart Date: 07/11/2024	APWS Task ID: 87FB3D9A561D45FCBC51DD2B2EF491A6	APWS Project ID: 39AA5DFEFCCC4CFA8D0AFC37D2388FB7
Procedure: STAR TTYLR FOUR		Enroute: YES	Specialist: Russell, Todd		Agreement Number:
Airport ID: KPBI			Airport City: WEST PALM BEACH		State: FL
Facility ID:	Facility Type:	Flight Inspection Remark Type: New FC Slot			
Procedure Comments: ESV: SARASOTA (VOR/DME) H-VOR, R-132, 73NM, 5000/14000. CONTACT ROBERT HAMILTON: AJV-A433, 405-954-4608. QUALITY 41 CHECKED 03/28/2024 QUALITY 14 CHECKED					

FIPC BASIC FORM									
PROCEDURE: STAR TTYLR FOUR				AIRPORT NAME: PALM BEACH INTL		AIRPORT ID: KPBI		SPECIAL CONTROL NO: AP-04-015-24	
FAC ID: TTYLR4			CITY: WEST PALM BEACH			ST: FL		ORIG CHART DATE: 09/05/2024	
DFL TYPE: PROC/T		THIRD PARTY: ☐ YES		EST. TIME ON SITE: 0.4		REIMB. NUMBER:		PTS TASK ID: 87FB3D9A561D45FCBC51DD2B2EF491A6	
PREFLIGHT NOTES									
REVIEWER:						DATE:			
COMMENTS:						CHECK ONE: ☐ FLT CK REQ ☐ NFCR ☐ REJECT			
								YES	NO
						CPV COMPLETE?		X	
PROCEDURE RESULTS									
INSPECTION DATE: 05/30/2024		CREW #: VN526		N #: N84		INSTRUMENT PROCEDURE STATUS: ☒ SAT ☐ SAT W/CHANGES ☐ UNSAT		ARINC CODING: ☒ SAT ☐ SAT/GOLD ☐ UNSAT	
FLIGHT INSPECTOR SIGNATURE: eric l geyer @ 05/30/2024 12:03				PRINTED NAME: GEYER, ERIC LEE				NOTAM INITIATED? ☐ YES ☒ NO	
FLIGHT INSPECTOR REMARKS: reestablish the waypoint RACNO (SRQ 132/73) and its holding pattern as part of the STAR TTYLR FOUR									
IN-FLIGHT OBSTACLE REPORT									
OBSTRUCTION ID #:		COORDINATES OR LOCATION:		GNSS ALTITUDE (MSL):		BAROMETRIC ALTITUDE (MSL):		HEIGHT ABOVE GROUND LEVEL:	


ESV Details

Originating Office :AJV-433		Airspace Docket Number :		Request Type :Establish		
Facility Data						
Chart Name:KPBI STAR TTYLR FOUR		City:SARASOTA		Ident:SRQ		State:FL
Type/Class: H-VOR		Frequency: M117		Reference Number: 24037365		
Extended Service Volume Data: (Requesting Officer)						
ESV ID	Radial 1	Radial 2	Distance	Minimum Altitude	Maximum Altitude	
FAA 070099 - 038	132		73	50	145	
Requirement: RADIAL AND DISTANCE FOR RACNO CROSSING.						
Signature:Raimi Kamarudini		Routing Symbol:AJV-A433				Date:03/20/2024
Extended Service Volume Data: (FMO)						
ESV ID	Radial 1	Radial 2	Distance	Minimum Altitude	Maximum Altitude	Action Type
FAA 070099 - 038	132		73	50	145	APPROVE
Requirement/Remarks: RADIAL AND DISTANCE FOR RACNO CROSSING.APPROVED. FREQ. PROTECTION & FIELD STRENGTH. PENDING FLIGHT INSPECT @ REQUIRED. DIST. & MIN ALT..						
Signature:Love John		Routing Symbol:			Date:03/20/2024	
Extended Service Volume Data: (Super FMO)						
ESV ID	Radial 1	Radial 2	Distance	Minimum Altitude	Maximum Altitude	Action Type
FAA 070099 - 038	132		73	50	145	APPROVE
Requirement/Remarks: RADIAL AND DISTANCE FOR RACNO CROSSING.APPROVED. FREQ. PROTECTION & FIELD STRENGTH. PENDING FLIGHT INSPECT @ REQUIRED. DIST. & MIN ALT..						
Signature:Hughes Dennis		Routing Symbol:			Date:03/21/2024	
Extended Service Volume Data: (FIFO)						
ESV ID	Radial 1	Radial 2	Distance	Minimum Altitude	Maximum Altitude	Action Type
FAA 070099 - 038	132					
Requirement/Remarks:						
Signature:		Routing Symbol:			Date:	

(TTYLR.TTYLR4) FIG
TTYLR FOUR ARRIVAL

AL-449 (FAA)

WEST PALM BEACH, FLORIDA

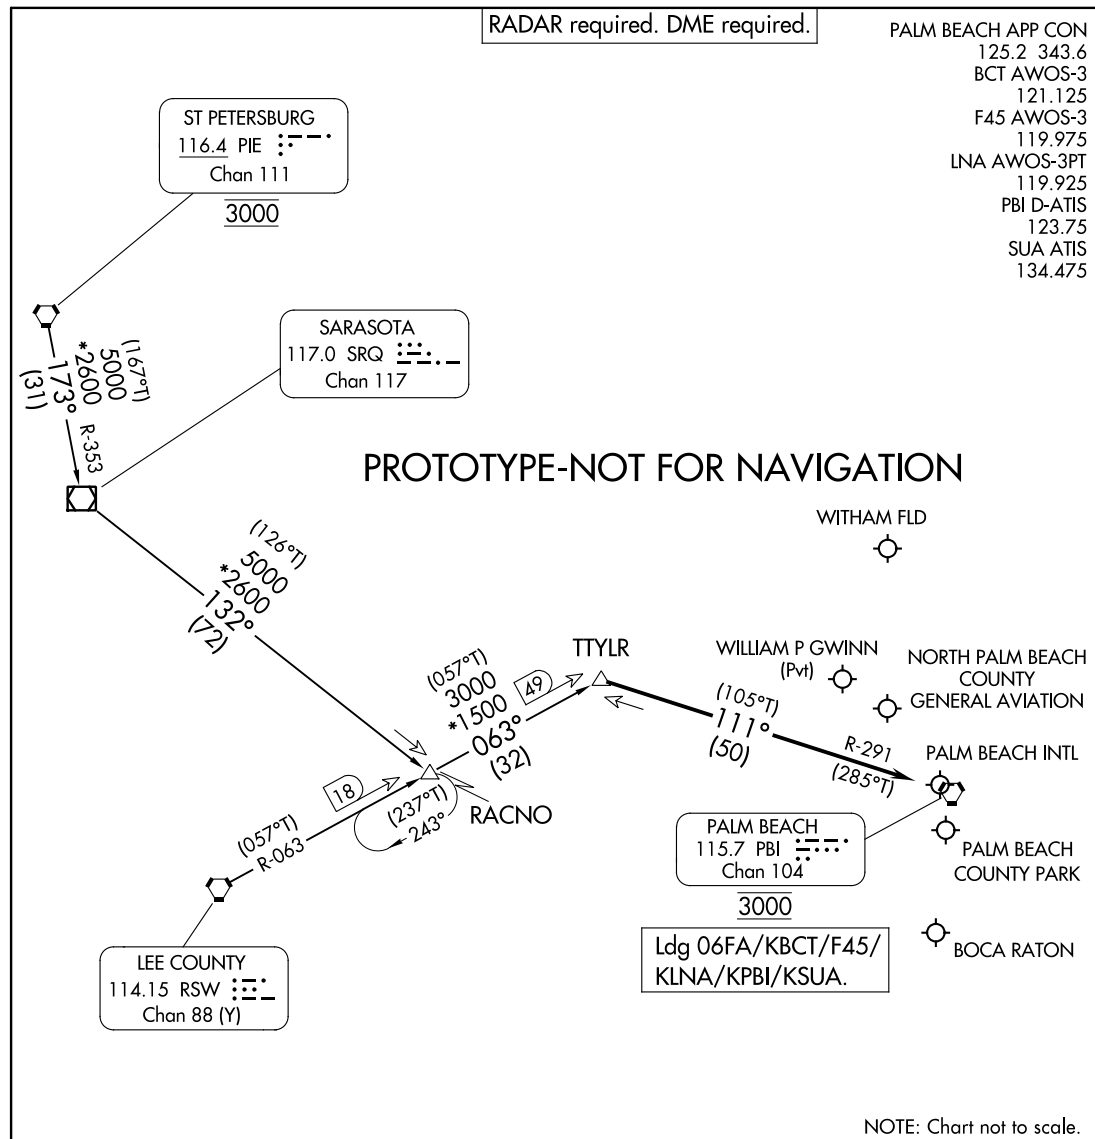

AUTOMATED AL-449 TTYLR ARRIVAL

ARRIVAL ROUTE DESCRIPTION

RACNO TRANSITION (RACNO.TTYLR4): From over RACNO on RSW R-063 to TTYLR, thence. . . .

ST PETERSBURG TRANSITION (PIE.TTYLR4): From over PIE VORTAC on PIE R-173 and SRQ R-353 to SRQ VOR/DME, then on SRQ R-132 to RACNO, then on RSW R-063 to TTYLR, thence. . . .

LANDING ALL AIRPORTS: From TTYLR on PALM BEACH VORTAC (PBI) R-291 to cross PBI VORTAC at 3000. Expect RADAR vectors.


SE-3
03/31/24
COMPILER: JUN
REVIEWER:
DBL CHKR:
EFF DATE: FIG

TTYLR FOUR ARRIVAL
(TTYLR.TTYLR4) FIG

WEST PALM BEACH, FLORIDA

SE-3, 14 JUL 2022 to 11 AUG 2022

SE-3, 14 JUL 2022 to 11 AUG 2022

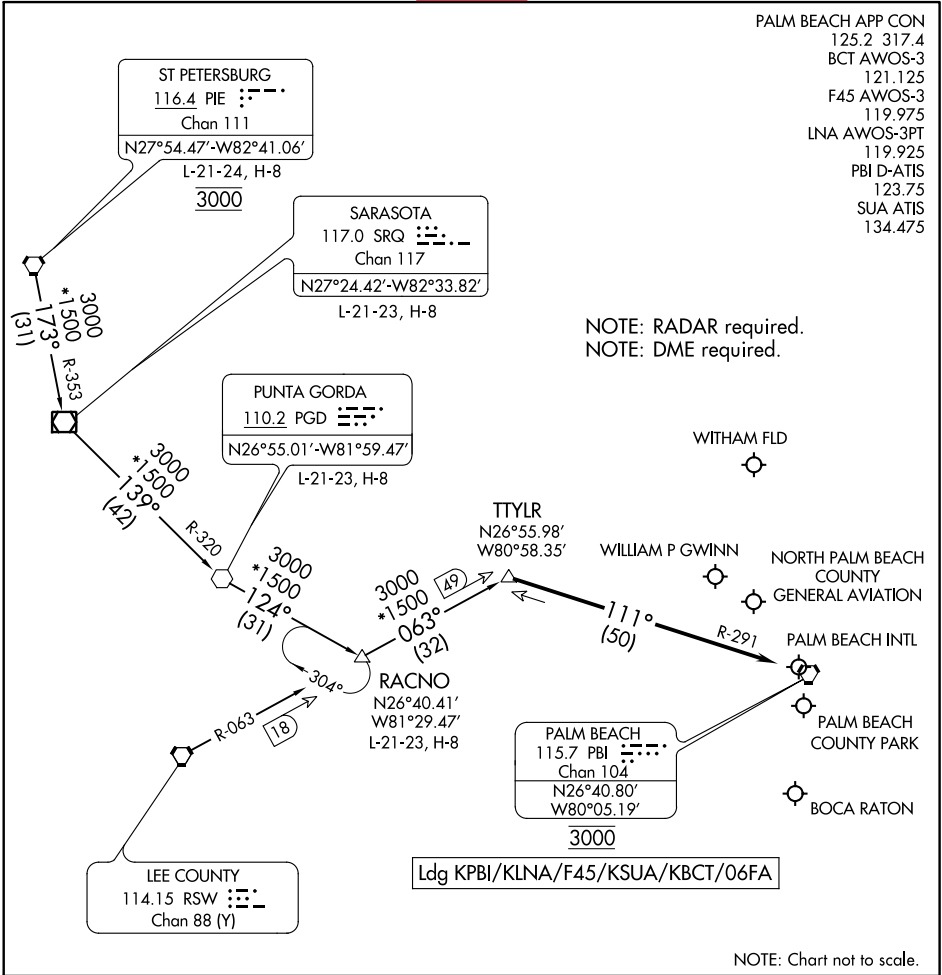

ARRIVAL ROUTE DESCRIPTION


PUNTA GORDA TRANSITION (PGD.TTYLR3): From over PGD VOR on PGD R-124 to RACNO, then on RSW R-063 to TTYLR, thence. . .


RACNO TRANSITION (RACNO.TTYLR3): From over RACNO on RSW R-063 to TTYLR, thence. . .

ST PETERSBURG TRANSITION (PIE.TTYLR3): From over PIE VORTAC on PIE R-173 and SRQ R-353 to SRQ VOR/DME, then on SRQ R-139 and PGD R-320 to PGD VOR, then on PGD R-124 to RACNO, then on RSW R-063 to TTYLR, thence. . .

LANDING ALL AIRPORTS: From TTYLR on PALM BEACH VORTAC (PBI) R-291 to cross PBI VORTAC at 3000. Expect RADAR vectors.

TTLR3 STAR
PIE VORTAC - SRQ VORTAC
SCALE 1:500,000
MEA 5000 MOCA 2600
MAP 1 OF 4

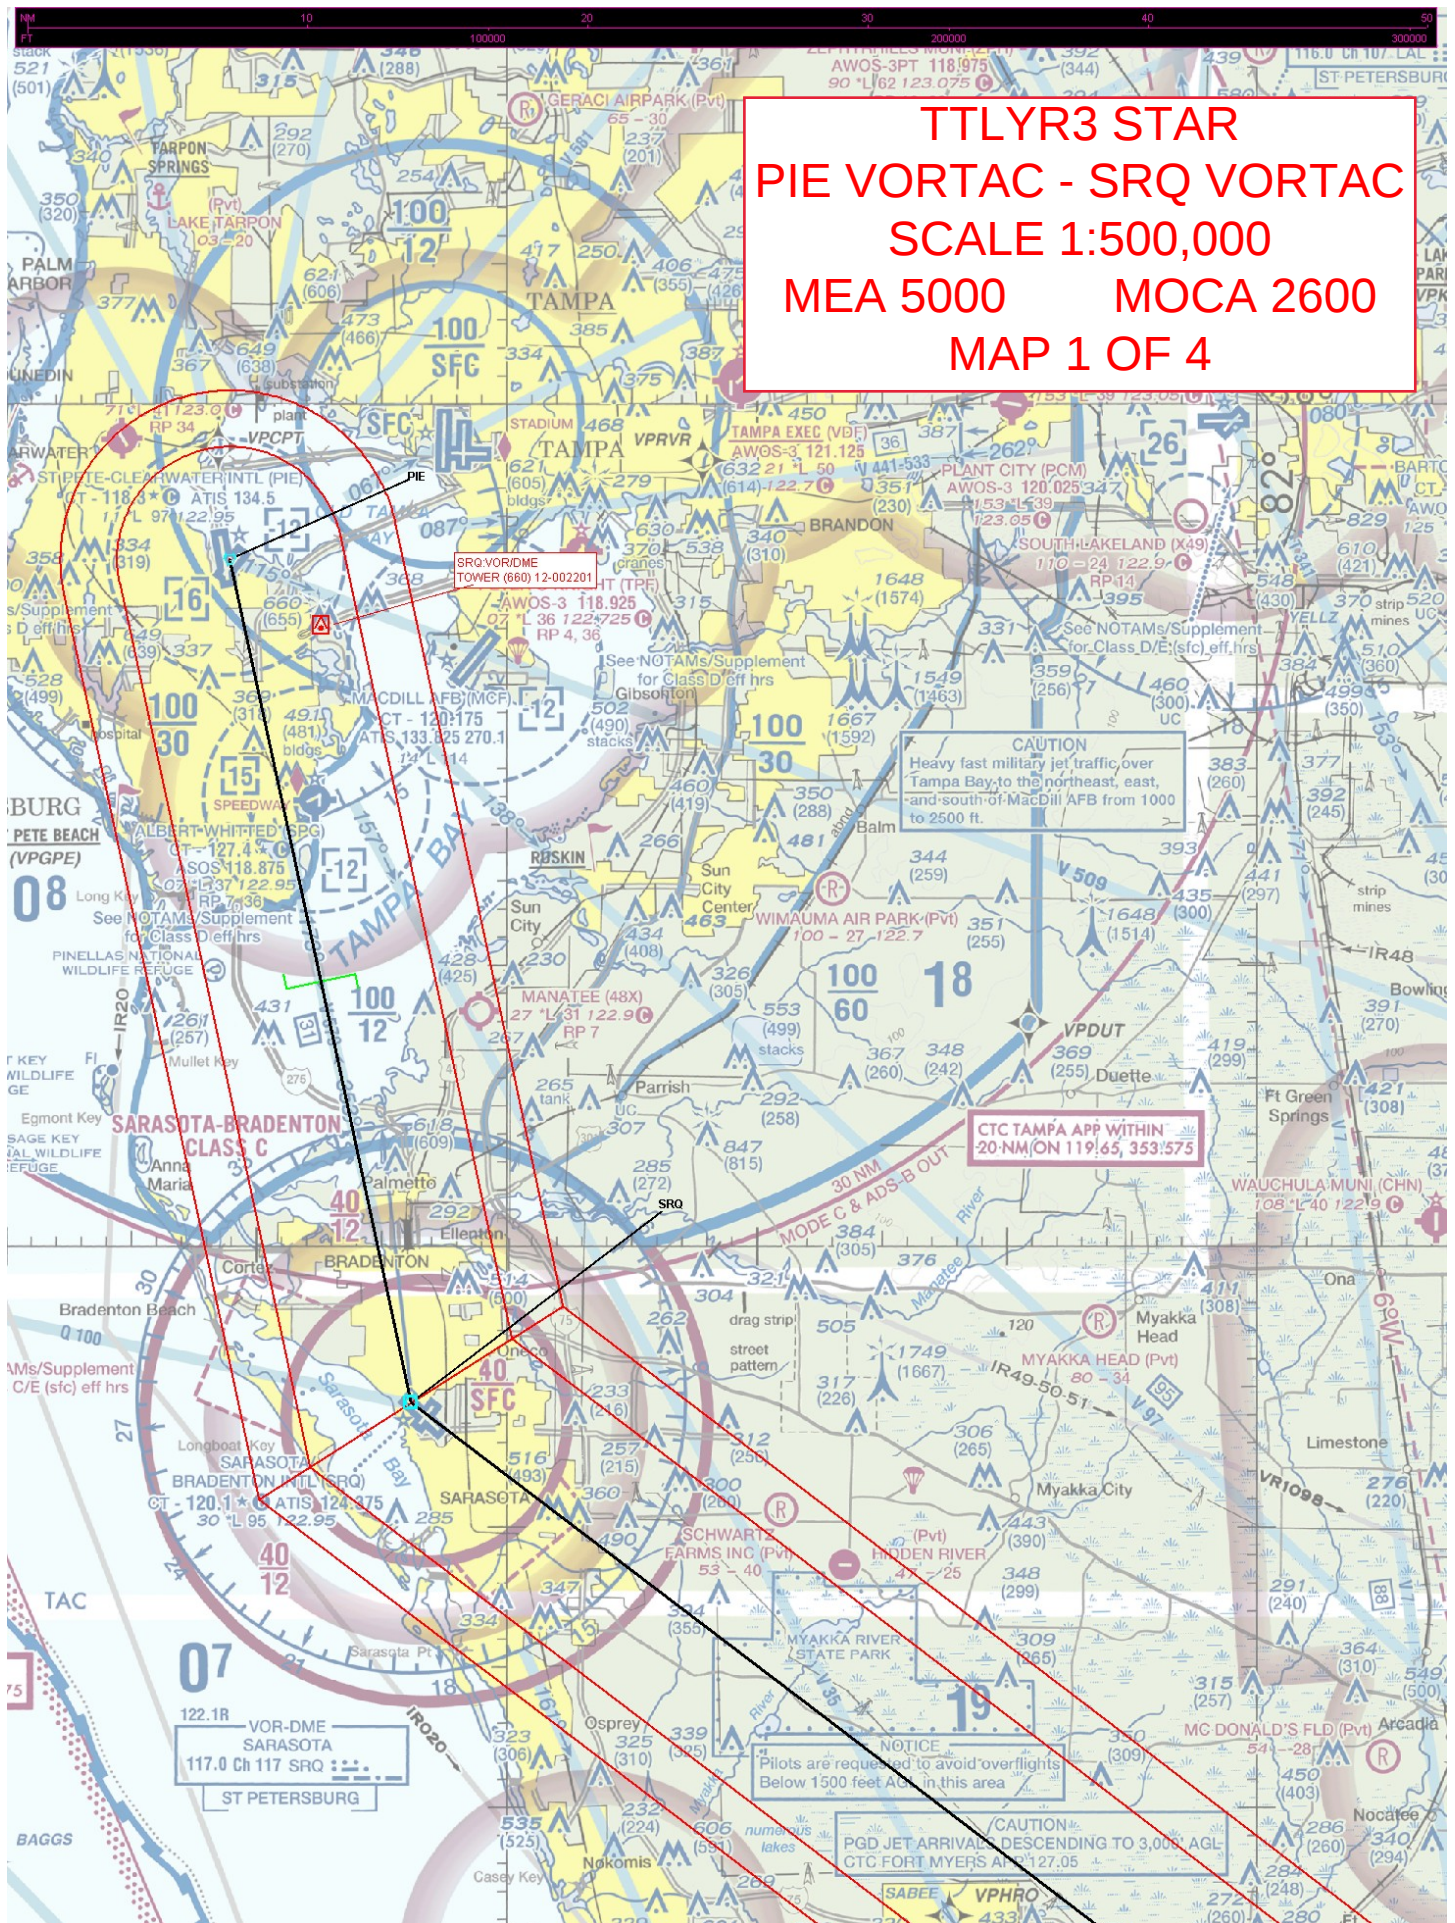

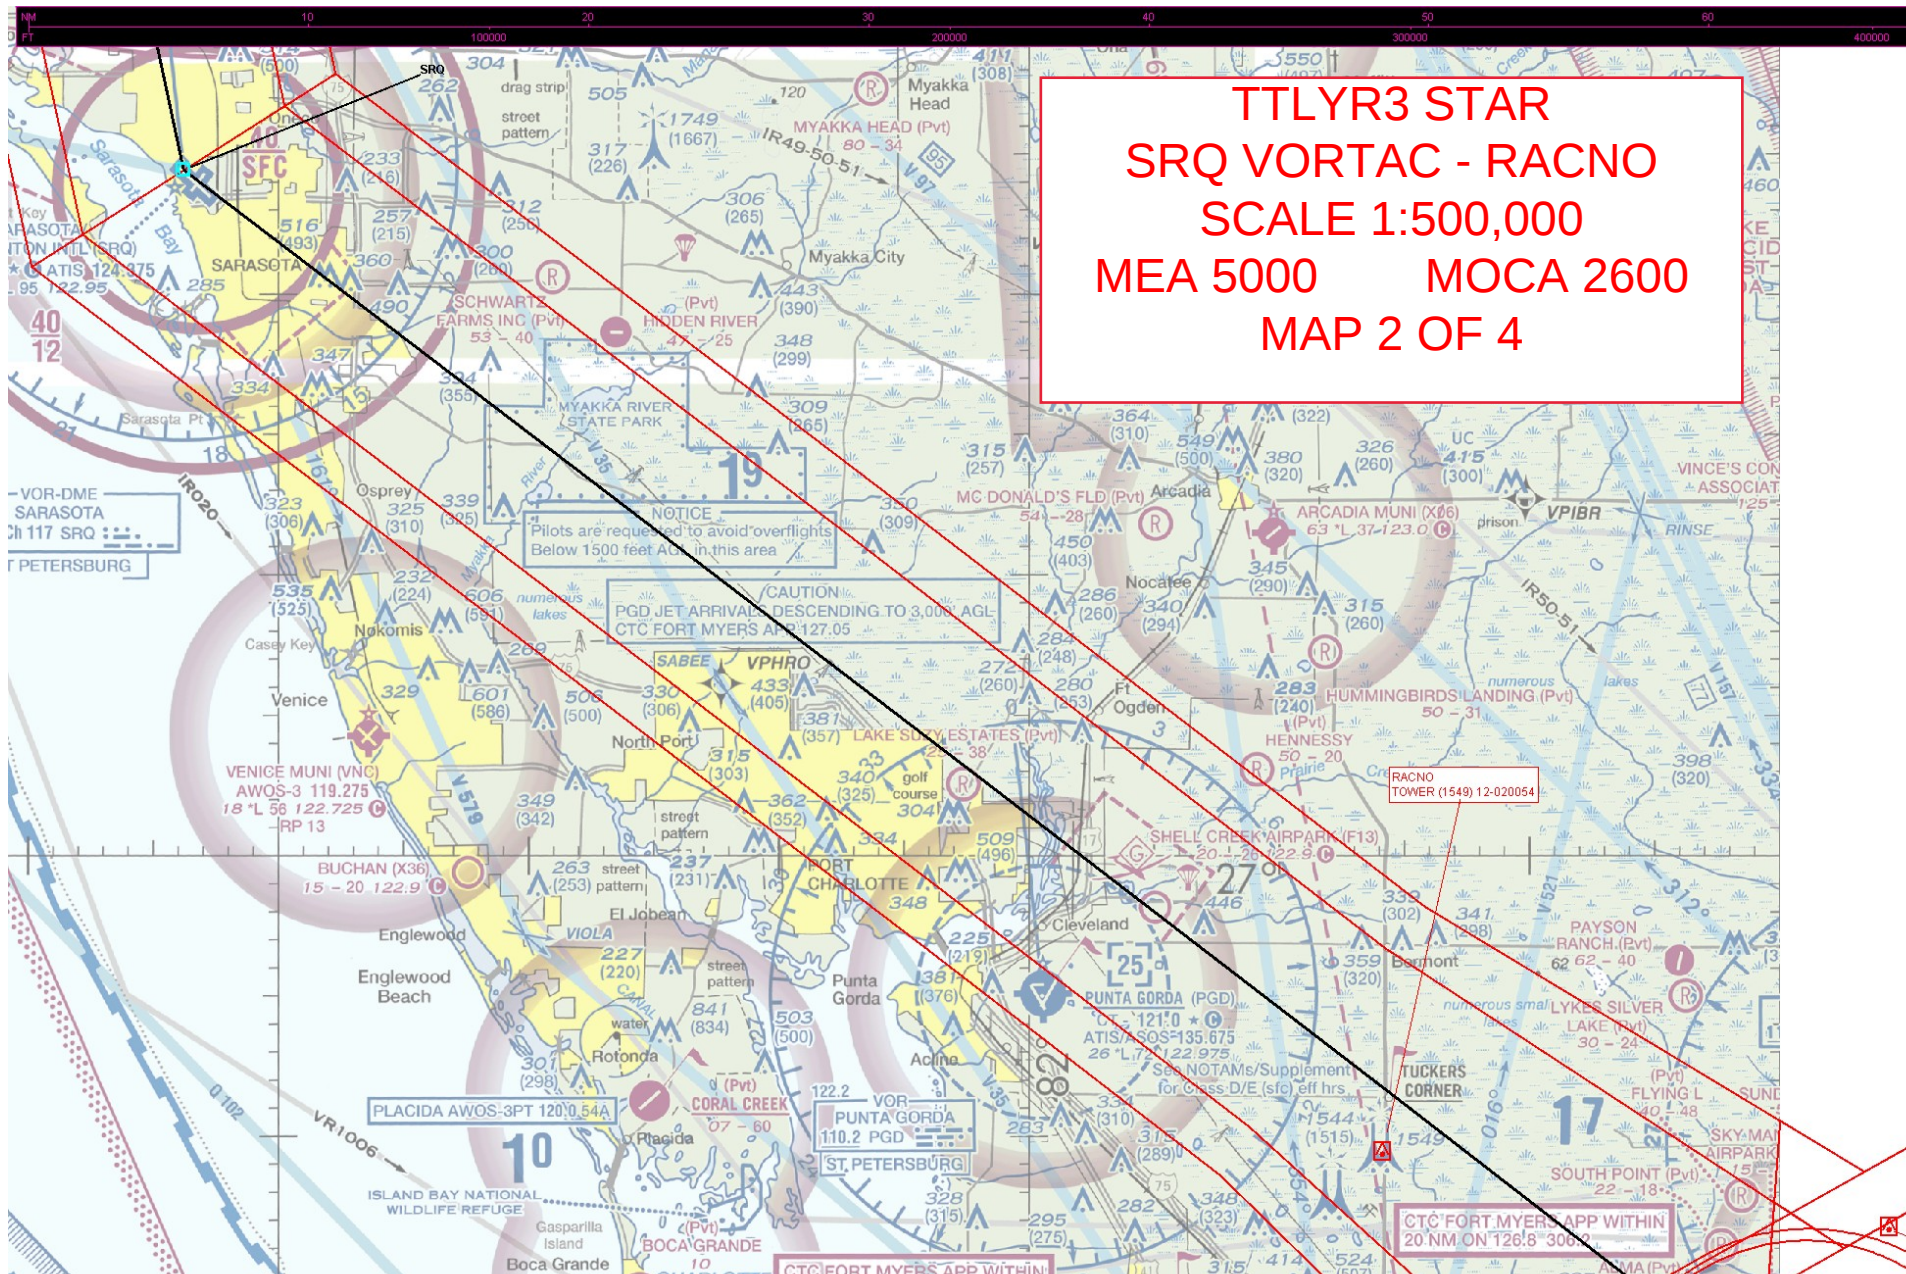

TTLYR3 STAR
SRQ VORTAC - RACNO
SCALE 1:500,000
MEA 5000 MOCA 2600
MAP 2 OF 4

RACNO
TOWER (1549) 12-020054

CTC FORT MYERS APP WITHIN
20 NM ON T26.8 300.0

