

Flight Procedures Cover Page	Task Action: FLIGHT CHECK	Task Type: STAR	Estimated Chart Date: 11/30/2023	APWS Task ID: 8ED0B6B1A8FD4D339EA3FF0C4E44D8DA	APWS Project ID: D5BD594C41BA4F898809C7FEA28A379B
Procedure: BOUNO FIVE ARRIVAL		Enroute: YES	Specialist: Melton, William		Agreement Number:
Airport ID: KHPN			Airport City: WHITE PLAINS		State: NY
Facility ID:	Facility Type:	Flight Inspection Remark Type: New FC Slot			

Procedure Comments:
ACTIVE DATA USED FOR KPHN.
CONTACT RAKE MCGRAW (405) 854-8711.

Digitally signed by
MICHAEL GARRITY
Sep 26, 2023

8260-17.1
06/14/2023: THIS IS AN UPDATED COPY OF THE FORM DEVELOPED ON 05/02/2023.
1. CHANGED ARRIVAL ROUTE DESCRIPTION; INCORPORATED EXPECT ALTITUDES AND SPEED ADJUSTMENT - FPT/ATC REQUEST.
2. DELETED ALL EXPECTED ALTITUDES AND SPEED RESTRICTION FROM PROCEDURE NOTES - FPT REQUEST.
3. ADDED REMARK: MEA 15000 DUE TO SIE NAVAID RECEPTION AT BOUNO.

8260-2
ANTMN
1. ADDED BOUNO STAR TO FIX USE - CORRECT ADMINISTRATIVE ERROR.
KKONG
1. CHANGED HOLDING PATTERN TEMPLATE FROM 20/25 TO 21/24 - CORRECT ADMINISTRATIVE ERROR.
CARMEL (CMZ) VOR DME
1. ADDED KALB DP ALBANY - INCORPORATE CHANGE FOR ALBANY EIGHT SID.
2. ADDED FIX USE DP DEVIL AT KEWR - INCORPORATE CHANGE FOR DEVIL ONE SID.
3. DELETED FIX USE IAP VOR RWY 4L AT KJFK - FPT REQUEST
4. DELETED FIX USE STAR HUDSON AT KPOU AND KSWF - FPT REQUEST
DEER PARK (DPK)
1. ADDED FIX USE DP DEVIL AT KEWR - INCORPORATE CHANGE FOR DEVIL ONE SID
2. DELETED FIX USE IAP VOR RWY 4 AT KLGA - FPT REQUEST
RYMES
1. FIX MAKE-UP: ADDED DME TO FAC LGA - CORRECT PRIOR OMISSIONS.
2. FIX RESTRICTIONS: ADDED MRA V123 5000 - CORRECT PRIOR OMISSIONS.
3. FIX RESTRICTIONS: CHANGED MRA V483 5000 NORTHEAST BOUND TO MRA V483 5000 -CORRECT PRIOR OMISSIONS.
4. FIX USE: REMOVED FAC 4 FROM V123 AND V483, ADDED FAC 1 TO V483 -CORRECT PREVIOUS FIX USE ERROR.
5. FIX USE: DELETED FAC 4 FROM BOUNO STAR - CORRECT PREVIOUS FIX USE ERROR.
6. FIX USE: ADDED FAC 5 TO BOUNO STAR - CORRECT PREVIOUS FIX USE ERROR.

07/19/2023



REMOVED AFS WAIVER FOR EXPECTED ALTITUDES FROM S FILE.

FIPC BASIC FORM						
PROCEDURE: BOUNO FIVE ARRIVAL			AIRPORT NAME: WESTCHESTER COUNTY		AIRPORT ID: KHPN	SPECIAL CONTROL NO: YP-07-266-23
FAC ID: BOUNO5		CITY: WHITE PLAINS			ST: NY	ORIG CHART DATE: 11/30/2023
DFL TYPE: PROC/T	THIRD PARTY: ☐ YES	EST. TIME ON SITE: 0.4	REIMB. NUMBER:	PTS TASK ID: 8ED0B6B1A8FD4D339EA3FF0C4E44D8DA		
PREFLIGHT NOTES						
REVIEWER:					DATE:	
COMMENTS:					CHECK ONE: ☐ FLT CK REQ ☐ NFCR ☐ REJECT	
						YES
					CPV COMPLETE?	
					X	
PROCEDURE RESULTS						
INSPECTION DATE: 09/15/2023	CREW #: VN324	N #: N68	INSTRUMENT PROCEDURE STATUS: ☐ SAT ☒ SAT W/CHANGES ☐ UNSAT		ARINC CODING: ☐ SAT ☐ SAT/GOLD ☐ UNSAT	
FLIGHT INSPECTOR SIGNATURE: stephen bauer @ 09/15/2023 14:10			PRINTED NAME: BAUER, STEPHEN CHRISTOPHER			NOTAM INITIATED? ☐ YES ☒ NO
FLIGHT INSPECTOR REMARKS: CYN VORTAC / TACAN AZMUTH OTS. RADIAL 071 AND HOLD AT ANTMN CHECKED SAT ON VOR/DME ONLY. !MIV 12/160 (KPHL A4661/22) CYN NAV TACAN AZM U/S 2212310816-2401052000EST						
IN-FLIGHT OBSTACLE REPORT						
OBSTRUCTION ID #:	COORDINATES OR LOCATION:	GNSS ALTITUDE (MSL):	BAROMETRIC ALTITUDE (MSL):	HEIGHT ABOVE GROUND LEVEL:		

(BOUNO.BOUNO5) FIG
BOUNO FIVE ARRIVAL

AL-651 (FAA)

WESTCHESTER COUNTY (HPN)
WHITE PLAINS, NEW YORK

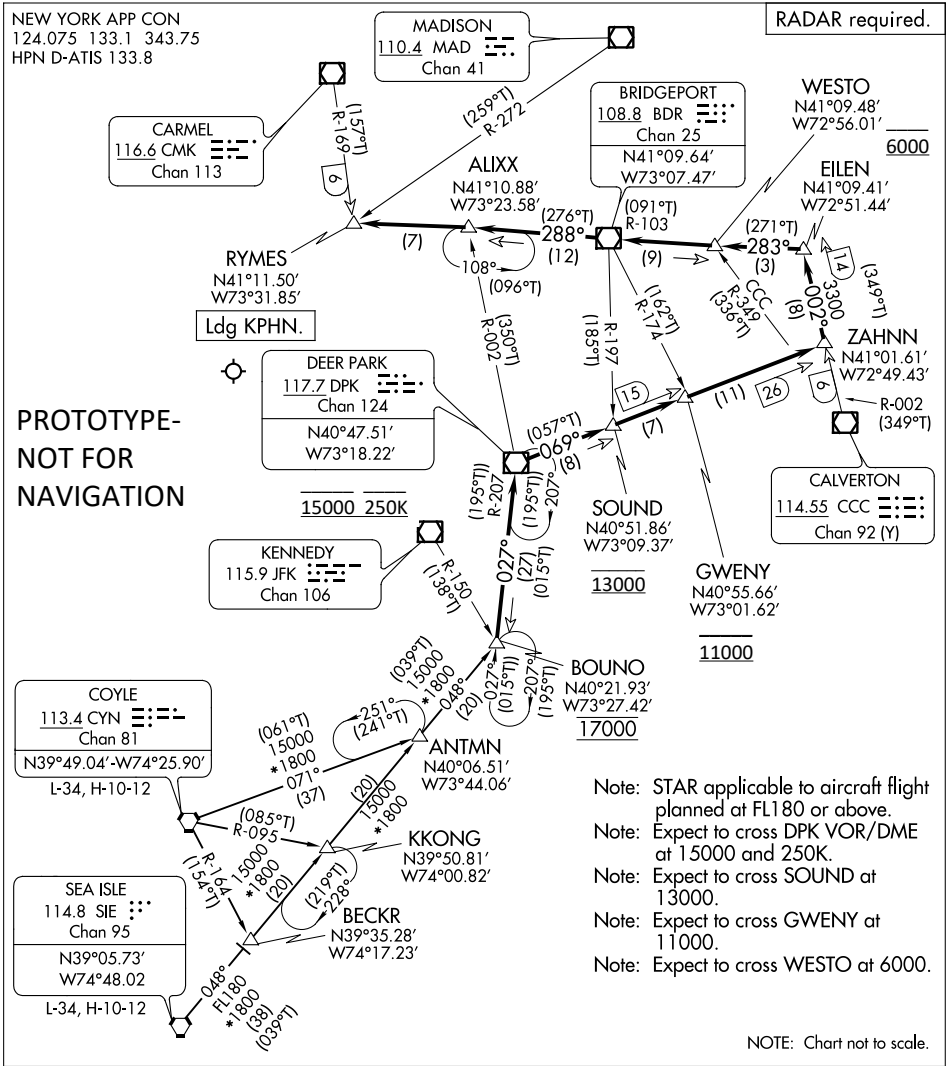

ARRIVAL ROUTE DESCRIPTION


COYLE TRANSITION (CYN.BOUNO5): From over CYN VORTAC on CYN R-071 to ANTMN, then on SIE R-048 to BOUNO. Thence

SEA ISLE TRANSITION (SIE.BOUNO5): From over SIE VORTAC on SIE R-048 to BOUNO. Thence

. . . . from over BOUNO on DPK R-207 to DPK VOR/DME, then on DPK R-069 to ZAHNN, then on CCC R-002 to EILEN, then on BDR R-103 to BDR VOR/DME, then on BDR R-288 to RYMES. Expect radar vectors to final approach course.

BOUNO FIVE ARRIVAL
(BOUNO.BOUNO5) FIG

WHITE PLAINS, NEW YORK
WESTCHESTER COUNTY (HPN)

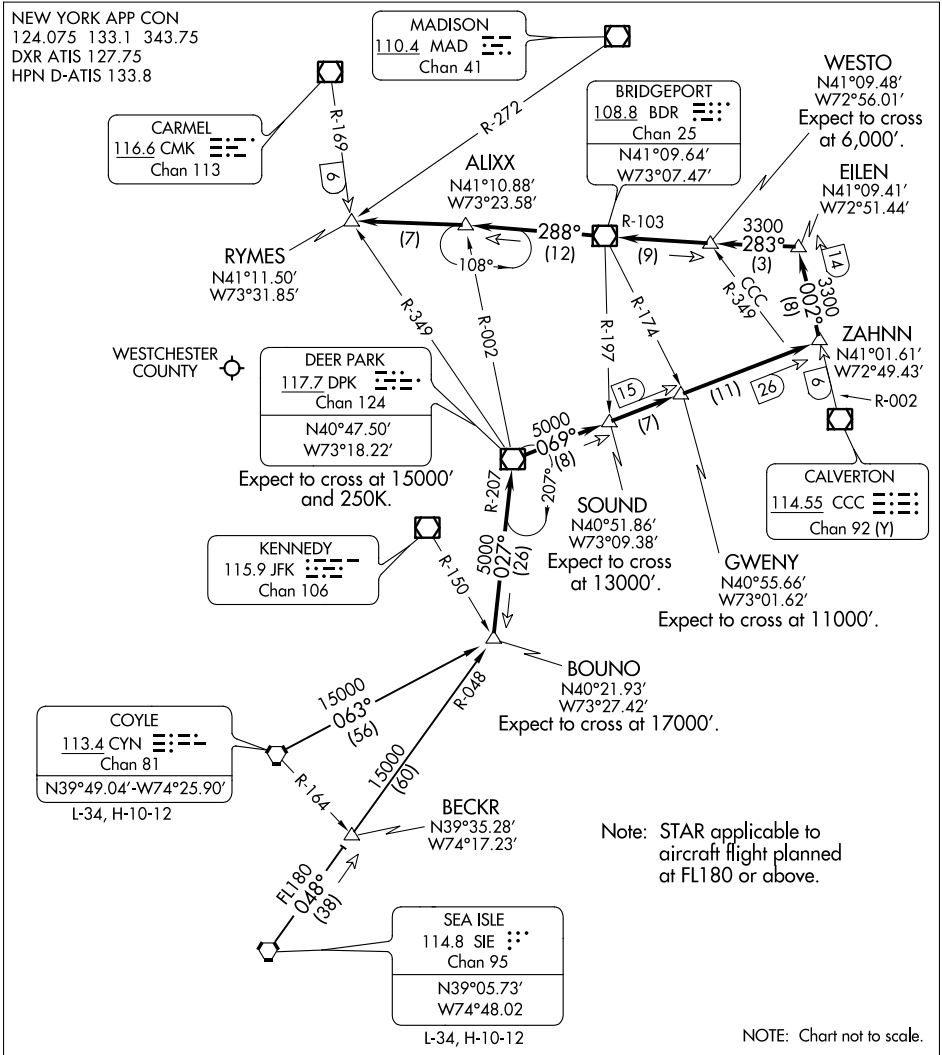

ARRIVAL ROUTE DESCRIPTION


COYLE TRANSITION (CYN.BOUNO4): From over CYN VORTAC via CYN R-063 to BOUNO INT. Thence

SEA ISLE TRANSITION (SIE.BOUNO4): From over SIE VORTAC via SIE R-048 to BOUNO INT. Thence

. . . . from over BOUNO INT via DPK R-207 to DPK VOR/DME, then via DPK R-069 to ZAHNN INT, then via CCC R-002 to EILEN INT, then via BDR R-103 to BDR VOR/DME, then via BDR R-288 to RYMES INT. Expect radar vectors to final approach course.


[illegible]

KPHN
WESTCHESTER COUNTY
WHITE PLAINS, NY
BOUNO FIVE STAR
SEA ISLE (SIE) EN ROUTE TRANSITION (BECKR-ANTMN)
SCALE: 1:500,000

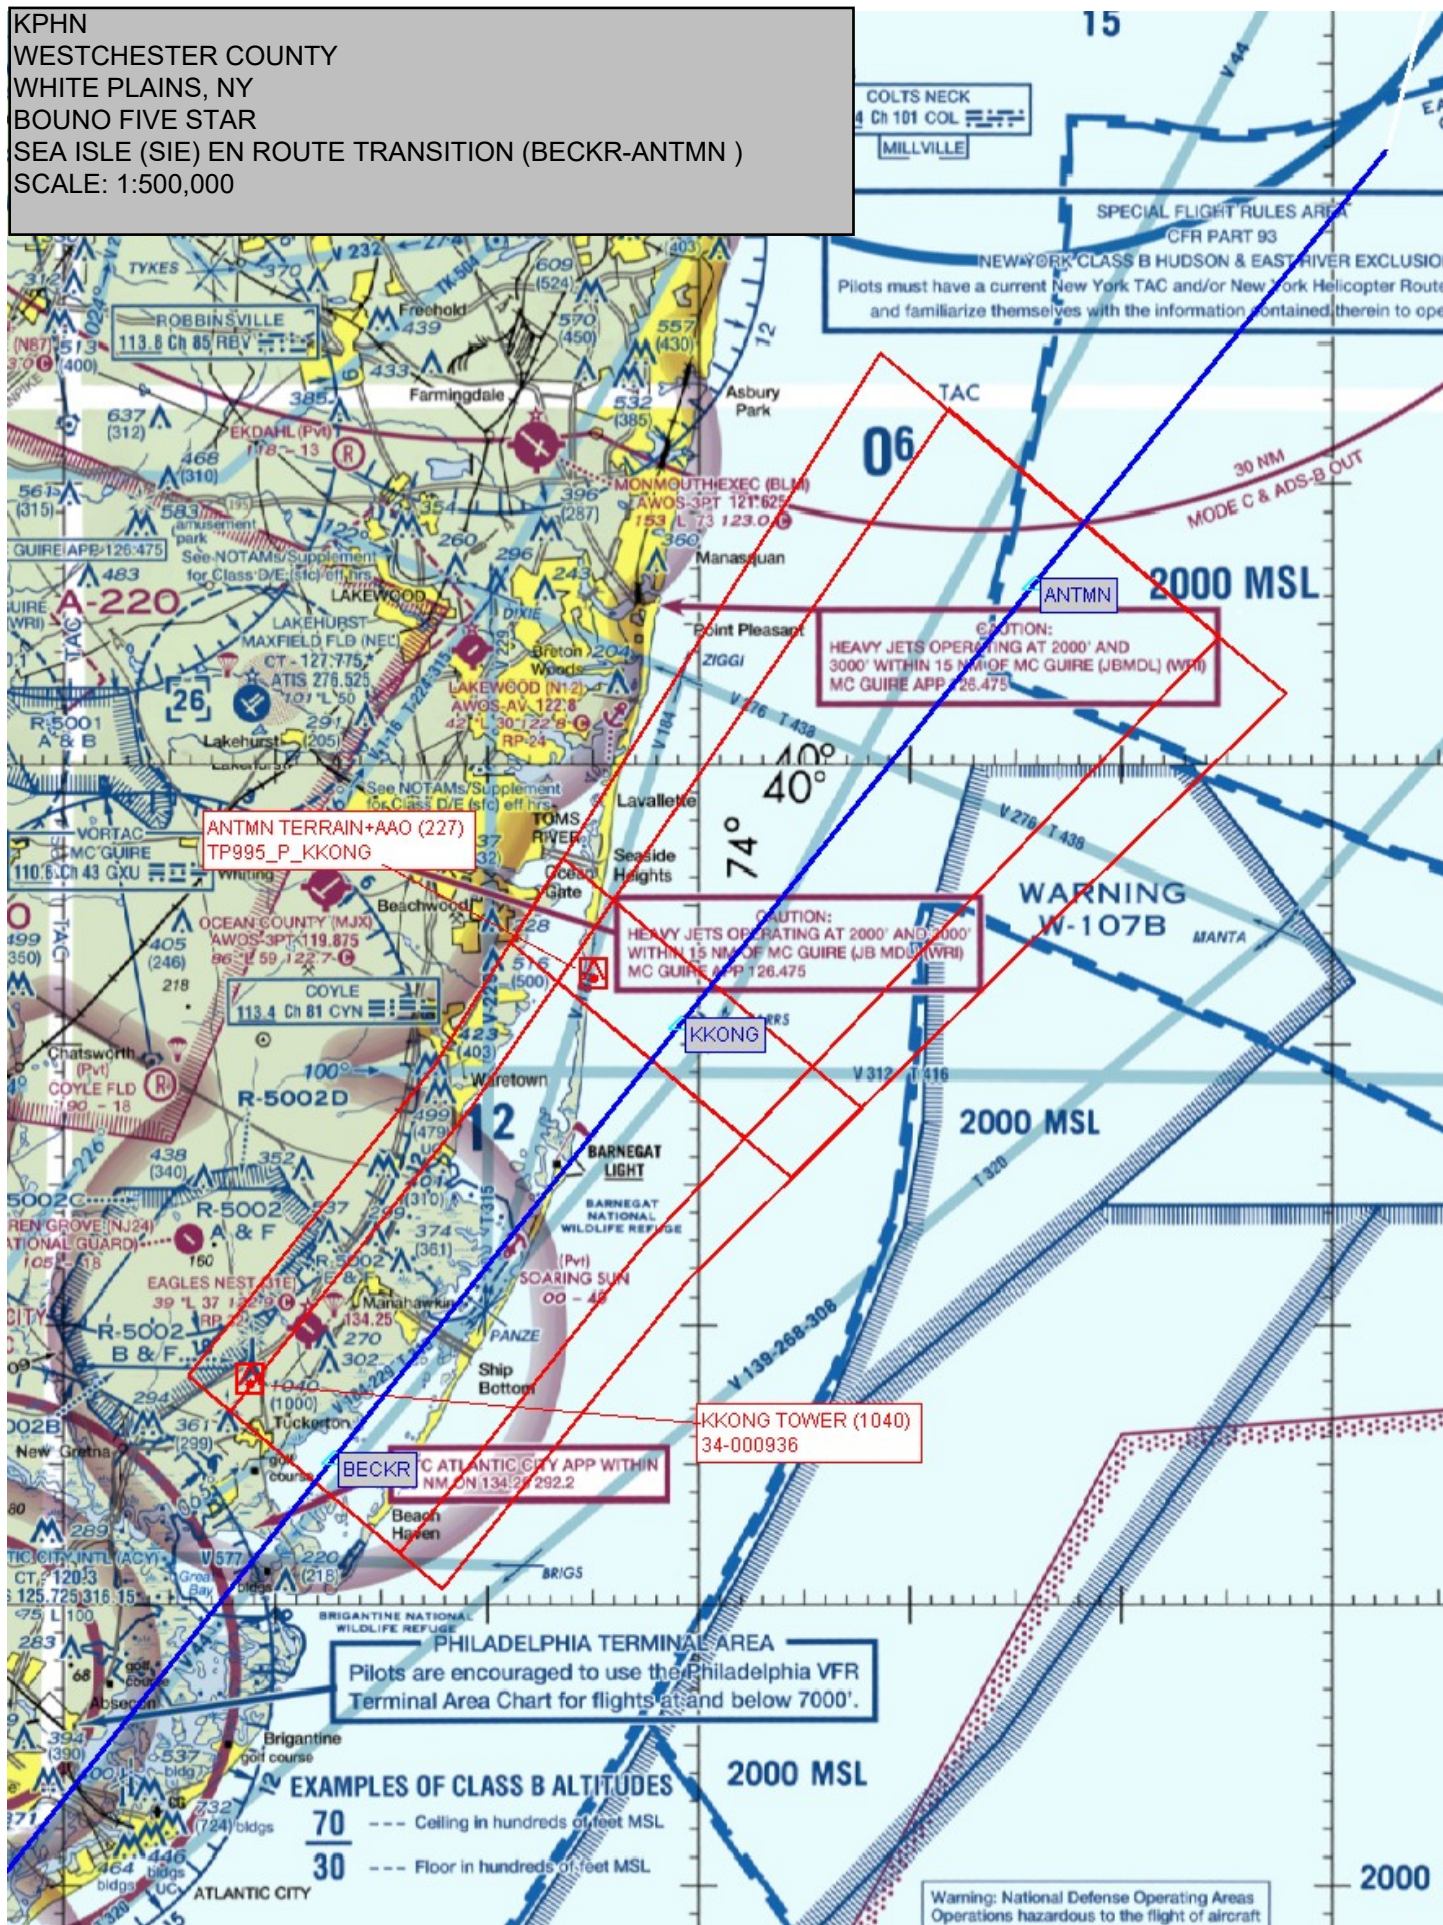


[illegible]

KPHN
WESTCHESTER COUNTY
WHITE PLAINS, NY
BOUNO FIVE STAR
COYLE (CYN) EN ROUTE TRANSITION (CYN-ANTMN)
SCALE: 1:500,000

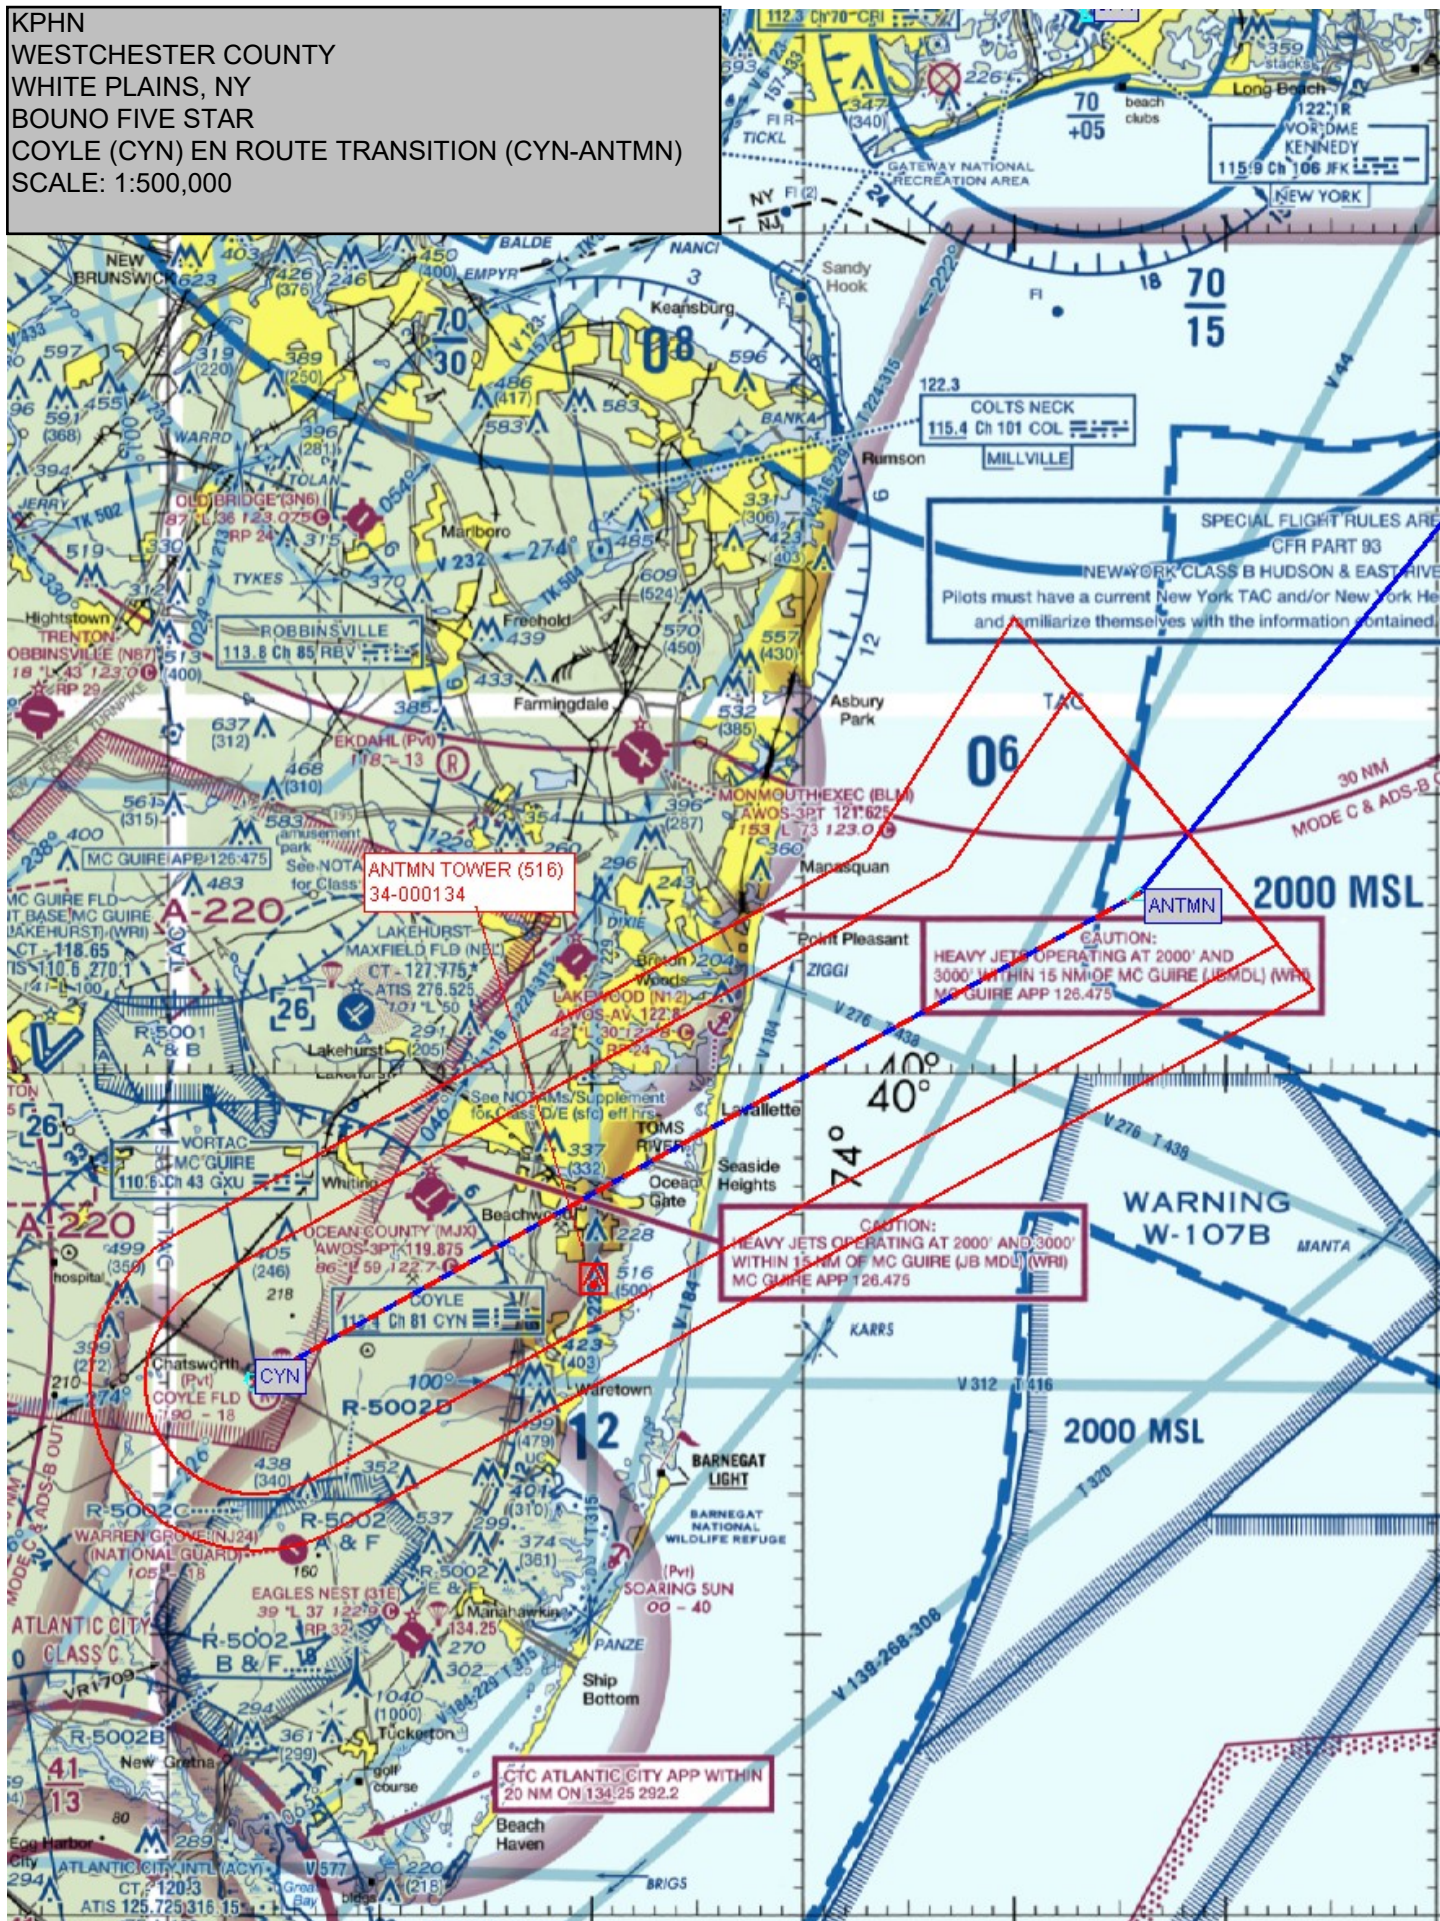

KPHN
 WESTCHESTER COUNTY
 WHITE PLAINS, NY
 BOUNO FIVE STAR
 COMMON ROUTE (BOUNO- ZAHNN)
 SCALE: 1:500,000

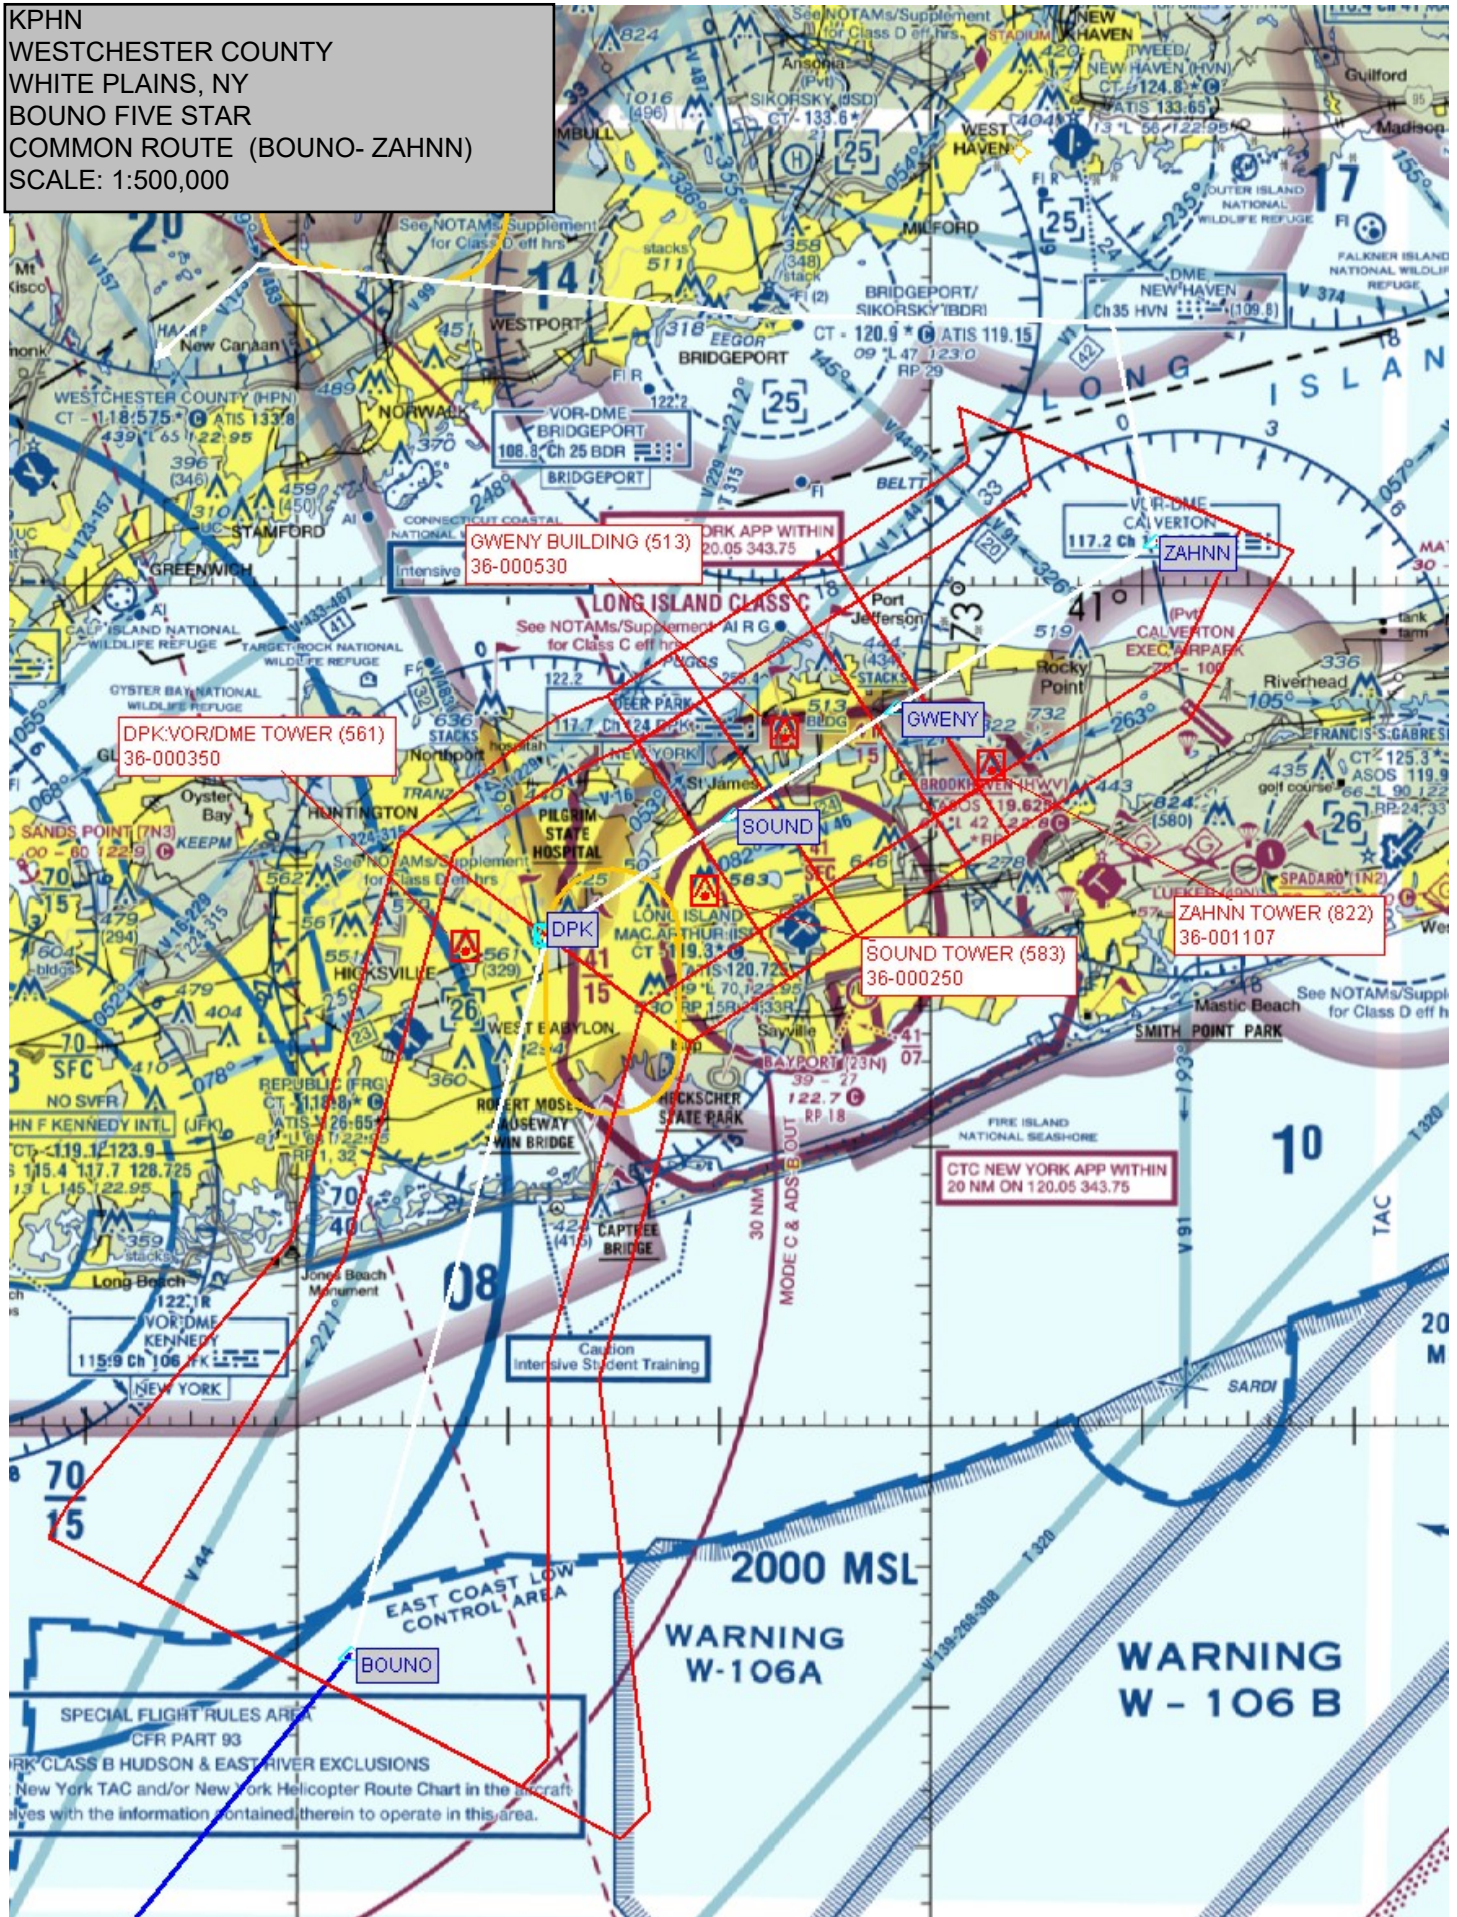

KPHN
WESTCHESTER COUNTY
WHITE PLAINS, NY
BOUNO FIVE STAR
COMMON ROUTE (ZAHNN-RYMES)
SCALE: 1:500,000




KPHN
WESTCHESTER COUNTY
WHITE PLAINS, NY
BOUNO FIVE STAR
COMMON ROUTE (ZAHNN-RYMES)
SCALE: 1:500,000



KPHN
WESTCHESTER COUNTY
WHITE PLAINS, NY
BOUNO FIVE STAR
ALIXX HOLDING
SCALE: 1:500,000



KPHN
WESTCHESTER COUNTY
WHITE PLAINS, NY
BOUNO FIVE STAR
BOUNO HOLDING
SCALE: 1:500,000

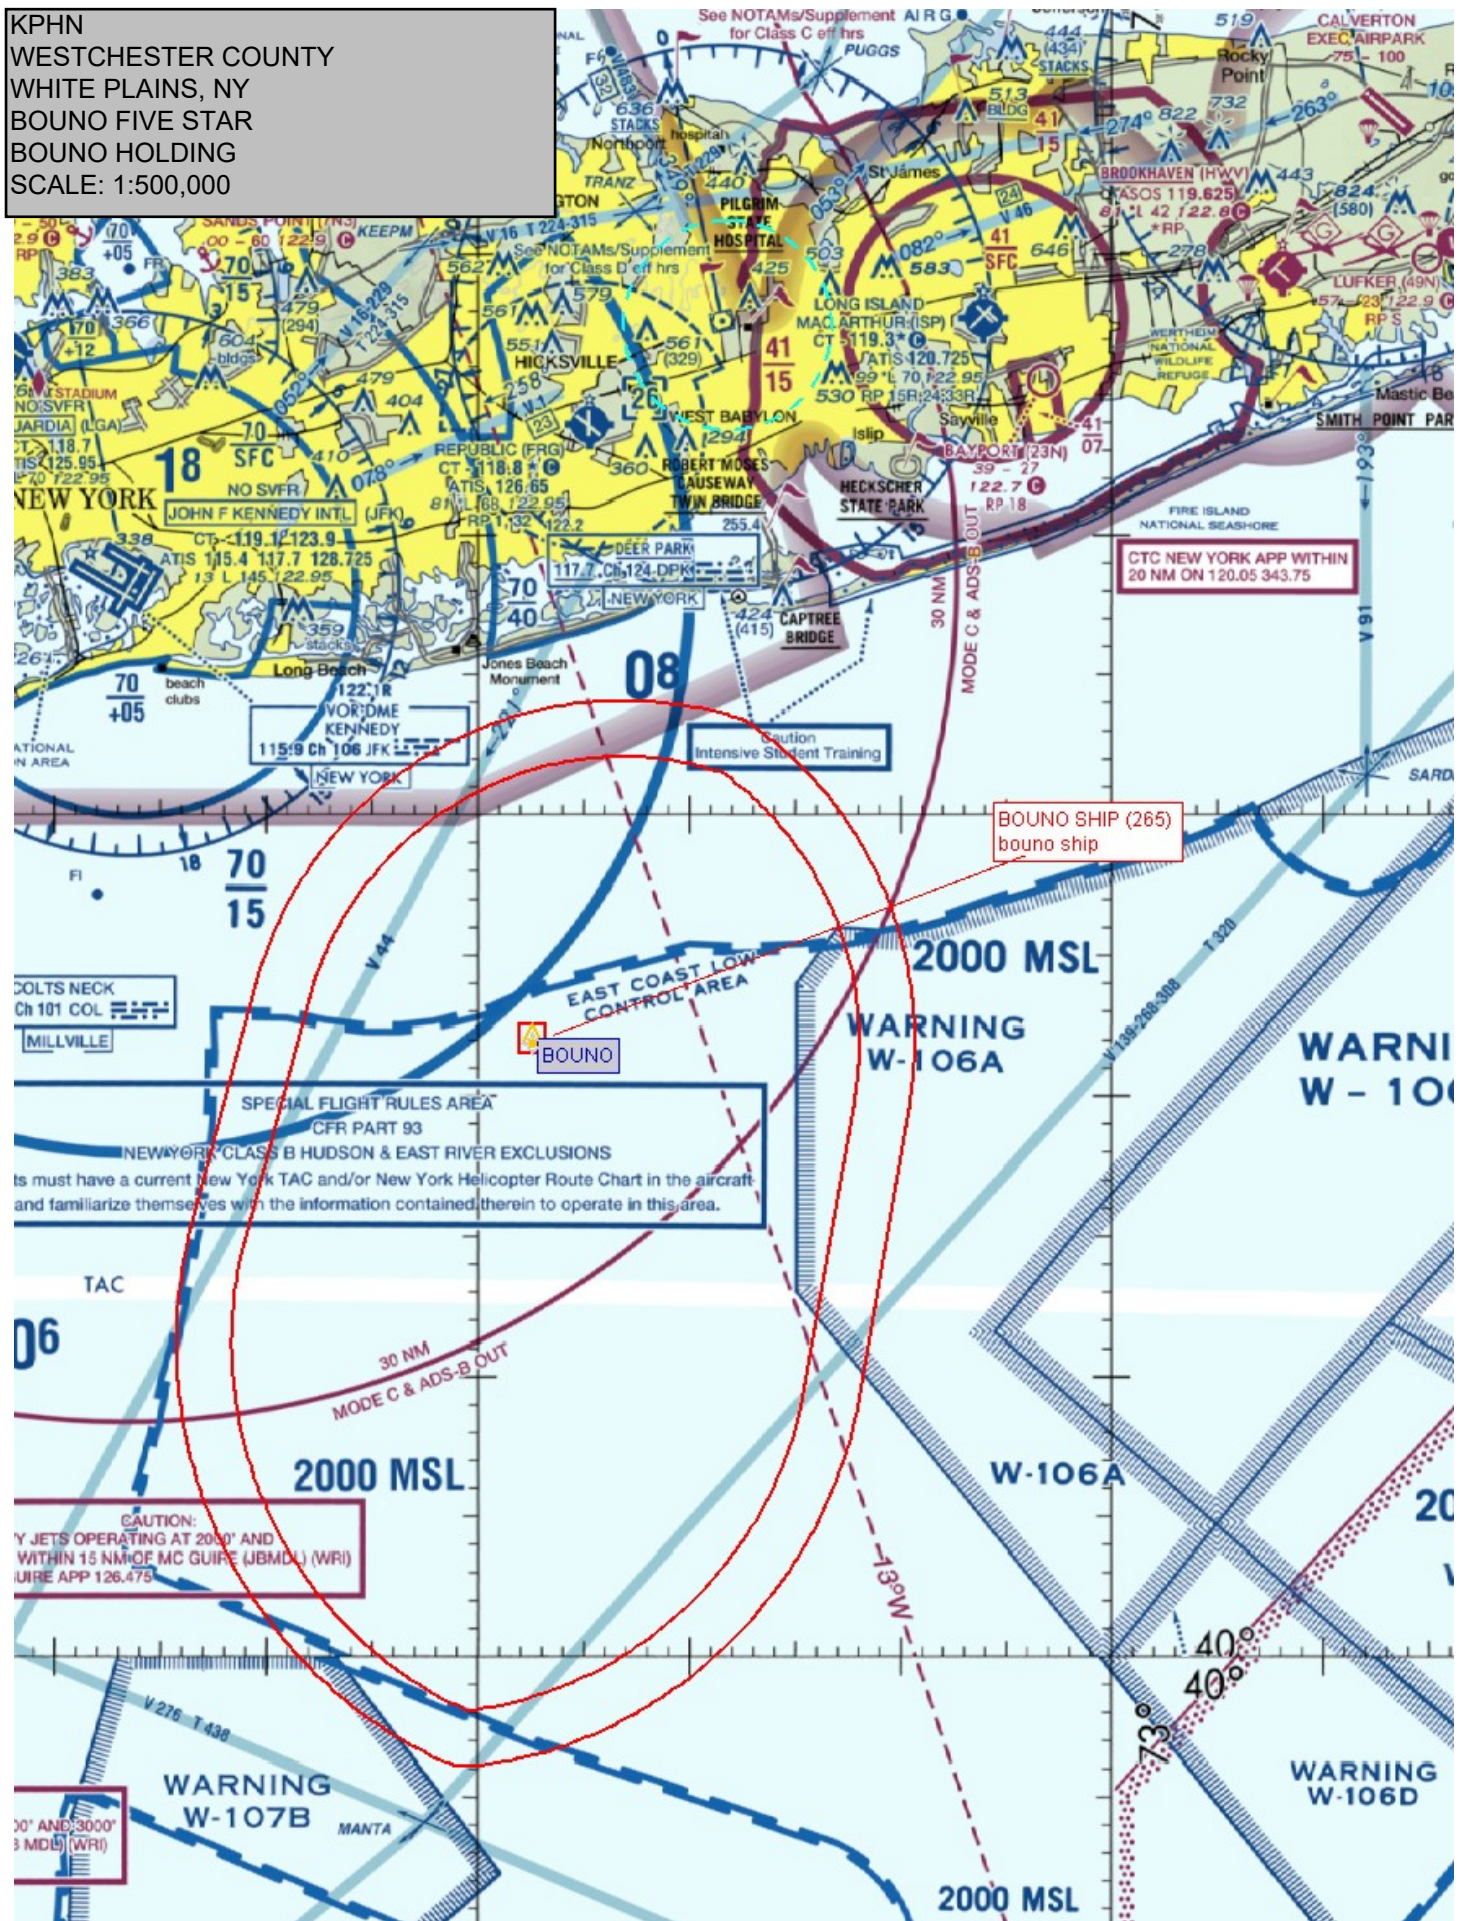

KPHN
WESTCHESTER COUNTY
WHITE PLAINS, NY
BOUNO FIVE STAR
DEER PARK (DPK) HOLDING
SCALE: 1:500,000

