

Flight Procedures Cover Page	Task Action: FLIGHT CHECK	Task Type: IAP	Estimated Chart Date: 07/11/2024	APWS Task ID: 942D86FA5AB34756993A612D9986CB1C	APWS Project ID: F4E0054A04CD4E1A961CBDFD3AB2870E
Procedure: RNAV (GPS) RWY 21 ORIG		Enroute: NO	Specialist: Young, Silvia		Agreement Number:
Airport ID: KLUK			Airport City: CINCINNATI		State: OH
Facility ID:	Facility Type:	Flight Inspection Remark Type: New FC Slot			
Procedure Comments: PENDING DATA USED FOR KLUK AIRPORT AND RWYS. CONTACT CASIMIR TABAKA 405.202.7857 QUALITY 33 CHECKED QUALITY 10 CHECKED					

FIG

RNAV (GPS) RWY 21

CINCINNATI MUNI/LUNKEN FLD (LUK)

MISSED APPROACH:
Climb to 2600 direct
WONAN and on track
130° to CALIF and hold.


ATIS 123.6	CINCINNATI APP CON 121.0 254.25	LUNKEN TOWER ★ 118.7 (CTAF) 0 257.8	GND CON 121.9	CLNC DEL 121.9	CLNC DEL 124.9 (when twr closed)	UNICOM 122.95
----------------------	---	---	-------------------------	--------------------------	---	-------------------------



39°06'N-84°25'W


KLUK
CINCINNATI MUNI/LUNKEN FLD
CINCINNATI, OH
RNAV (GPS) RWY 21 ORIG
LPV FINAL
1:100,000

LPV FINAL
LPV MA Adj
TREE (579) 39-058174

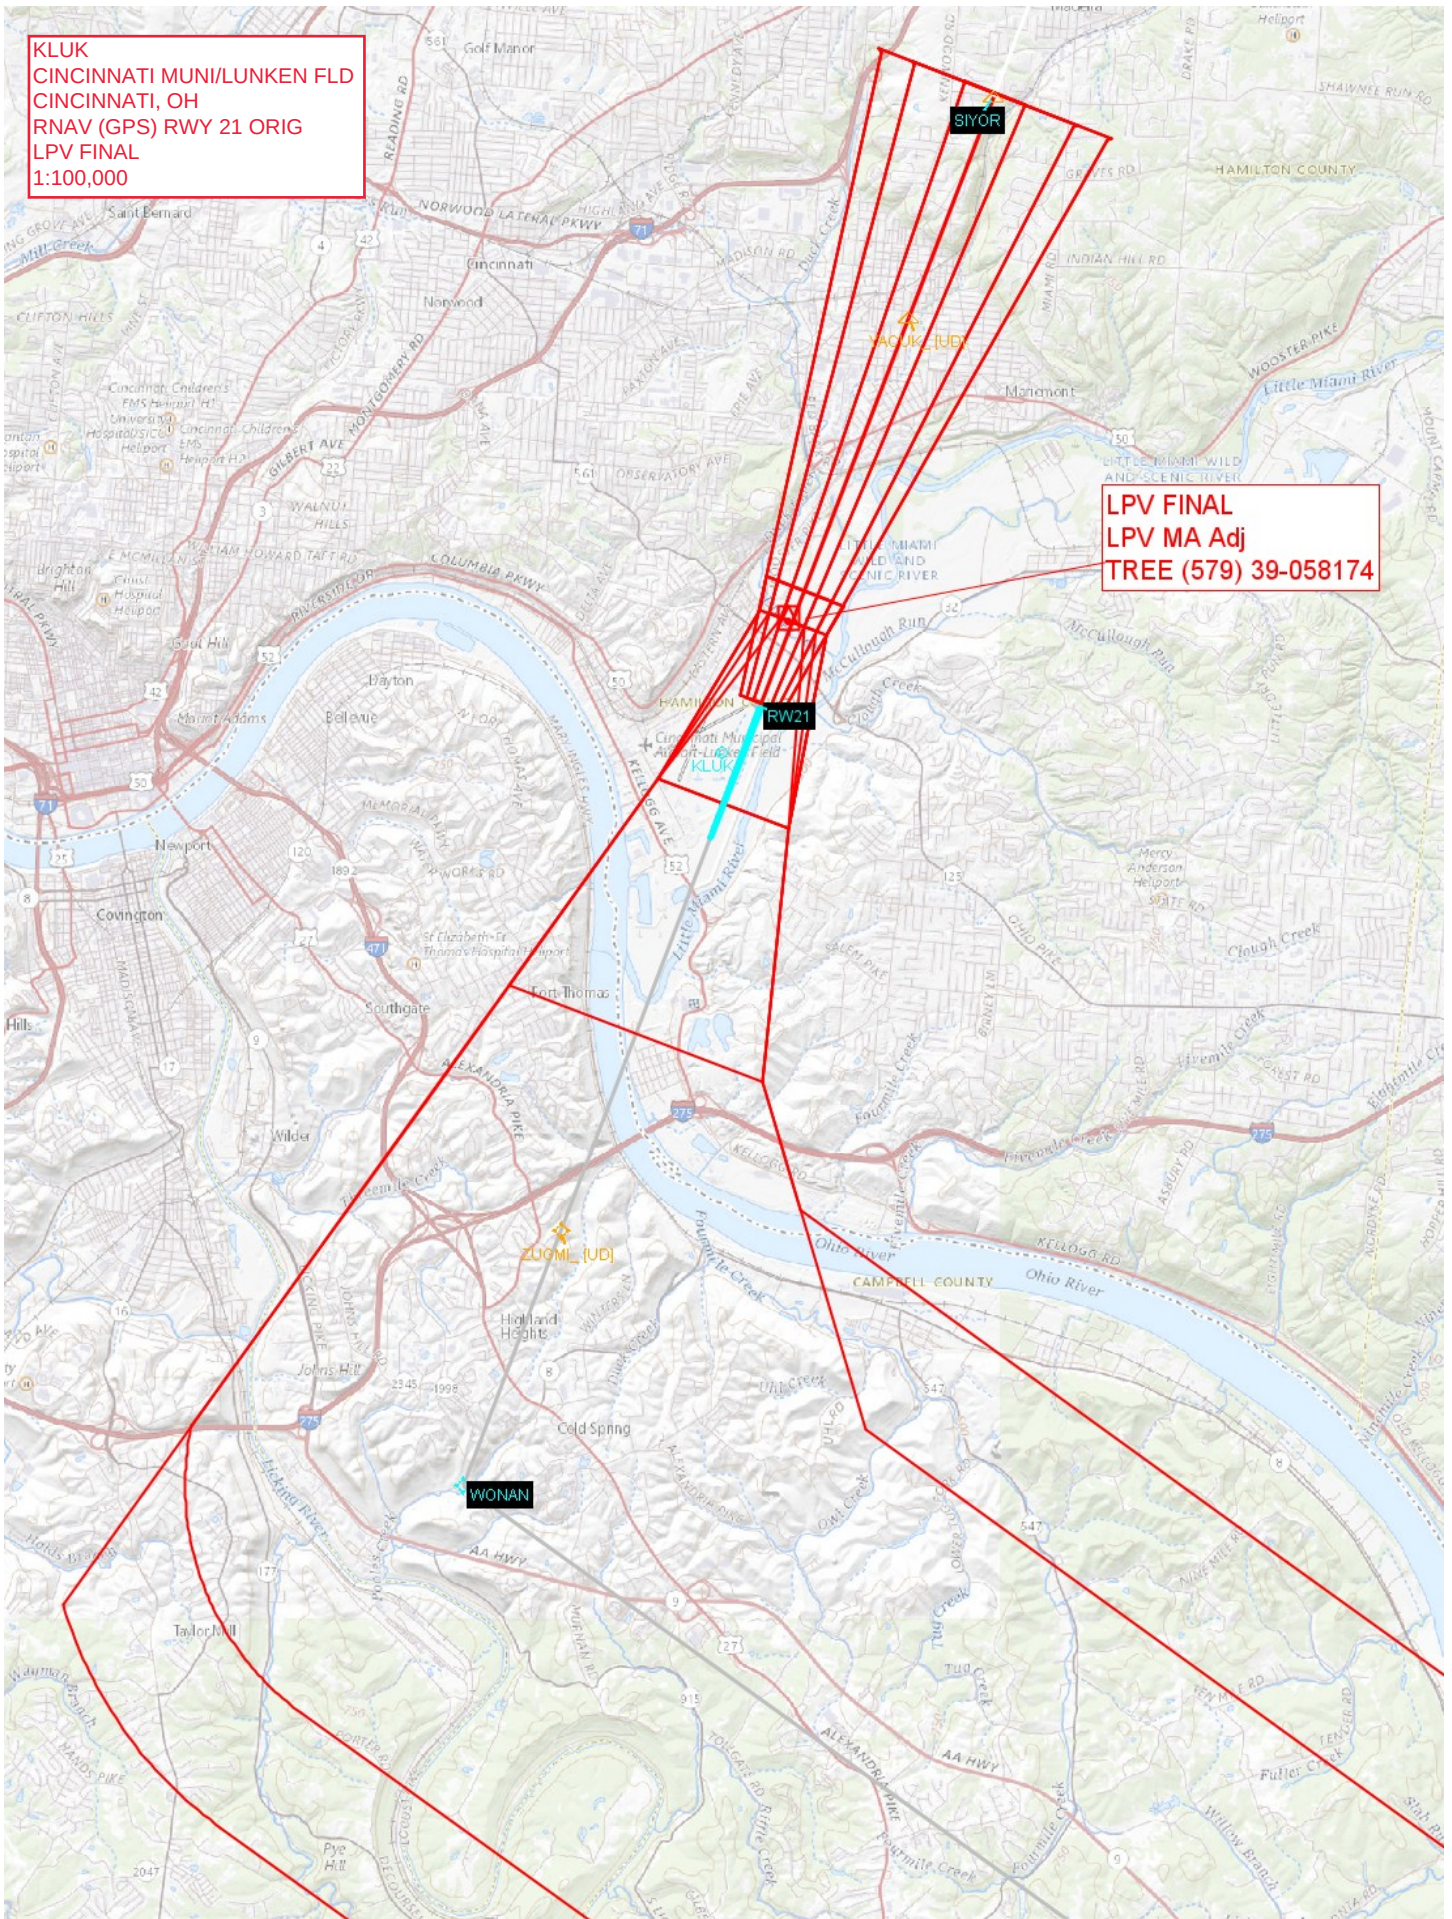

KLUK
CINCINNATI MUNI/LUNKEN FLD
CINCINNATI, OH
RNAV (GPS) RWY 21 ORIG
LNAV/VNAV FINAL
1:100,000

LNAV/VNAV SIYOR to KLUK:RW21:AER
TREE (875) 39-060429

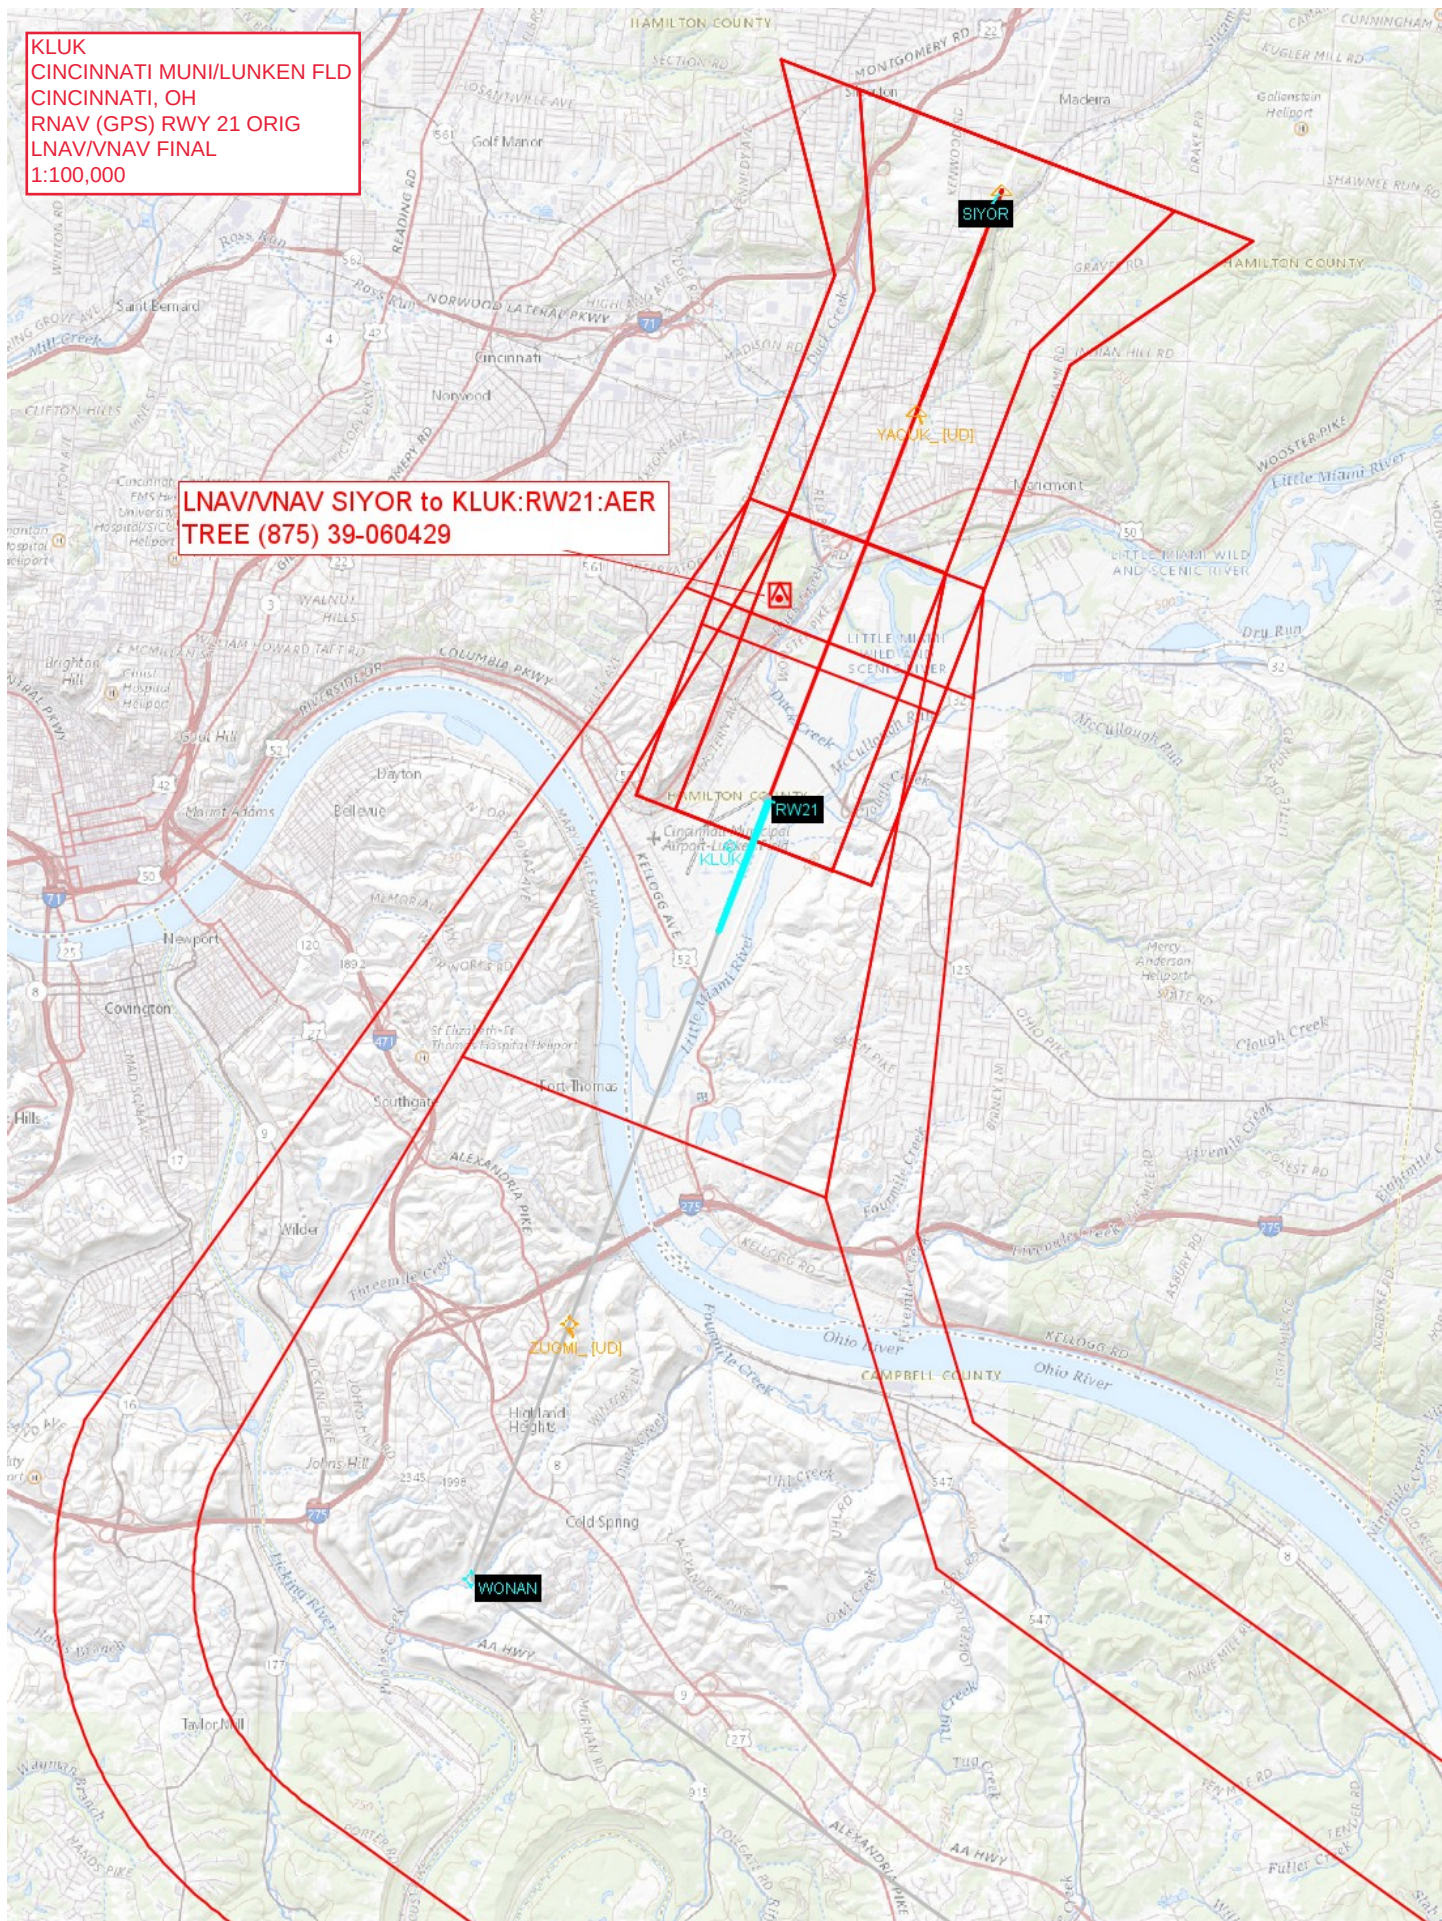

KLUK
CINCINNATI MUNI/LUNKEN FLD
CINCINNATI, OH
RNAV (GPS) RWY 21 ORIG
LNAV FINAL & CIRCLING
1:100,000

LNAV SIYOR to YACUK
AAO (1086)


LNAV YACUK to KLUK:RW21:AER
TREE (875) 39-060429

Circling CAT C
BUILDING (1054) 39-058486

Circling CAT D
AAO (1100)

Circling CAT A
TREE (943) 39-067377

Circling CAT B
TANK (1045) 21-000139

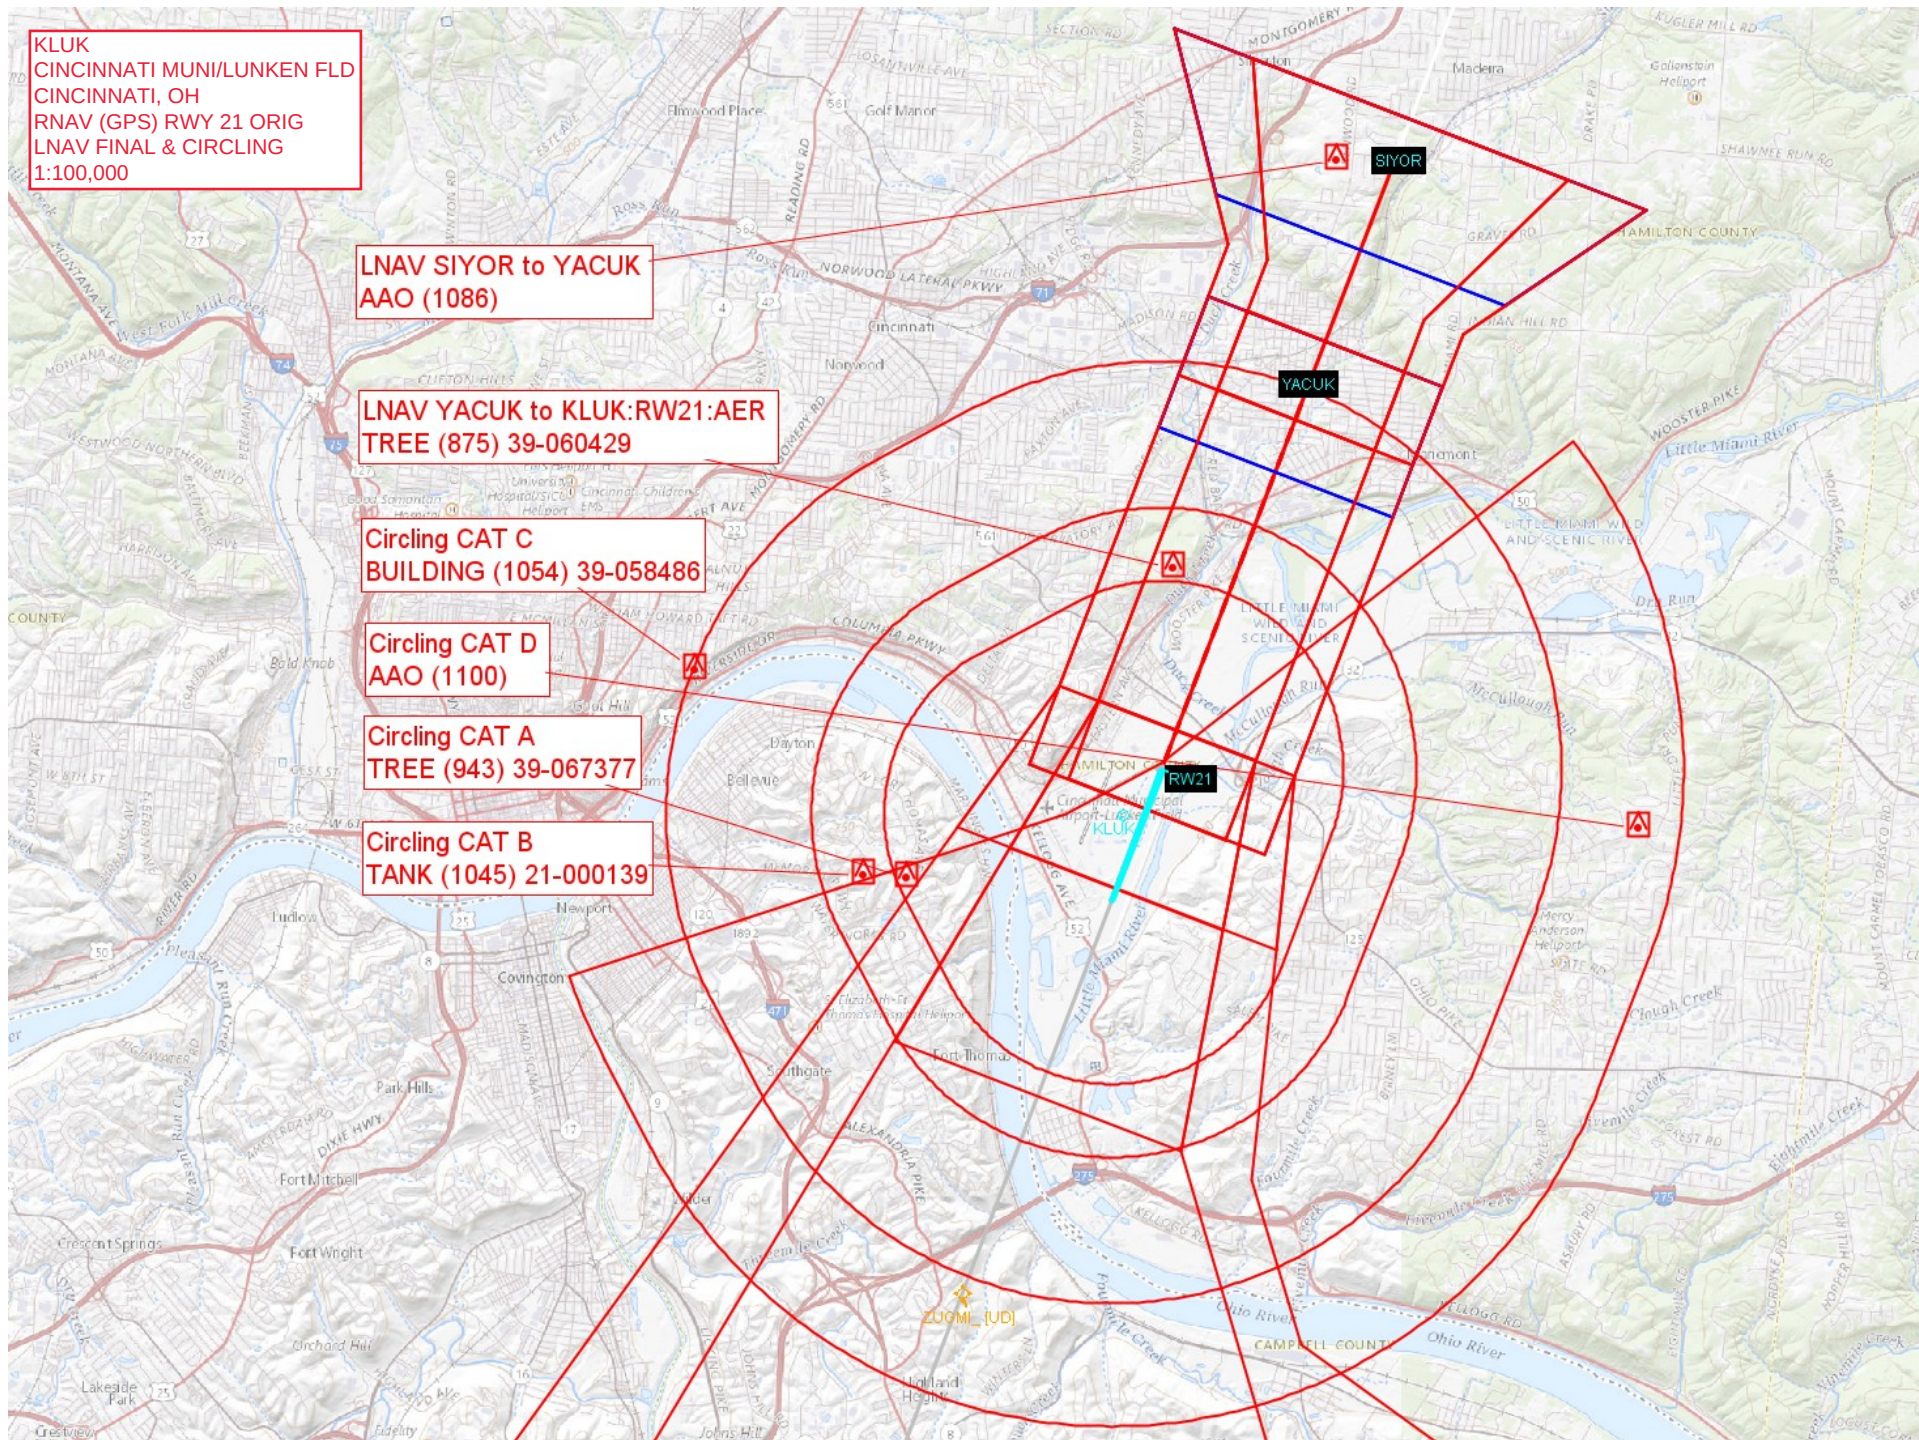

KLUK
CINCINNATI MUNI/LUNKEN FLD
CINCINNATI, OH
RNAV (GPS) RWY 21 ORIG
FEEDER, IAF, HIL, IF, LNAV FINAL, MA & HOLDING
1:100,000

KUYEY HIL
TOWER (1568) 39-000020

Intermediate KUYEY to SIYOR
Initial MOAKS to KUYEY
TOWER (1197) 39-003255

LNAV SIYOR to YACUK
AAO (1086)

LNAV YACUK to KLUK:RW21:AER
TREE (875) 39-060429

Missed Level Surface
TOWER (1202) 21-000344

CALIF Holding
TOWER (1305) 39-003114

Feeder BOSTR to KUYEY
TOWER (1229) 39-004399

