

Flight Procedures Cover Page	Task Action: FLIGHT CHECK	Task Type: IAP	Estimated Chart Date: 10/02/2025	APWS Task ID: A45031DCA7CF44B2913298D627C321E9	APWS Project ID: 8F88C736A0134289A3364C81A0A33F50
Procedure: ILS OR LOC RWY 10R AMDT 11C		Enroute: NO	Specialist: Malone, Tevar		Agreement Number:
Airport ID: KLAN			Airport City: LANSING		State: MI
Facility ID: CPQ	Facility Type: ILS	Flight Inspection Remark Type: New FC Slot			
Procedure Comments: ACTIVE DATA USED. AMENDMENT CANCELS NOTAM FDC 5/5718. POC ALAN WILL, AJV-A330 MANAGER, 405-954-6103. QUALITY 35 CHECKED QUALITY 38 CHECKED					



LOC I-CPQ 111.7	APP CRS 096°	Rwy Ldg TDZE Apt Elev	8506 861 861
---------------------------	------------------------	-----------------------------	---

ILS or LOC RWY 10R

CAPITAL REGION INTL (LAN)

RADAR required. ▼ Rwy 10 helicopter visibility reduction below RVR 4000 NA. ALS inops, increase ▲ S-ILS 10R all Cats to RVR 4500 and S-LOC 10R Cats A/B to RVR 5500 and Cats C/D to 1½ SM.		MALSR AS	MISSED APPROACH: Climb to 2000 then climbing left turn to 2700 on heading 070° and on FNT VORTAC R-257 to ERRYS INT and hold.
---	--	-------------	---

ATIS 119.75	GREAT LAKES APP CON ★ 118.65 226.4	LANSING TOWER 119.9 240.9	GND CON 121.9	CLNC DEL 123.675
-----------------------	--	-------------------------------------	-------------------------	----------------------------

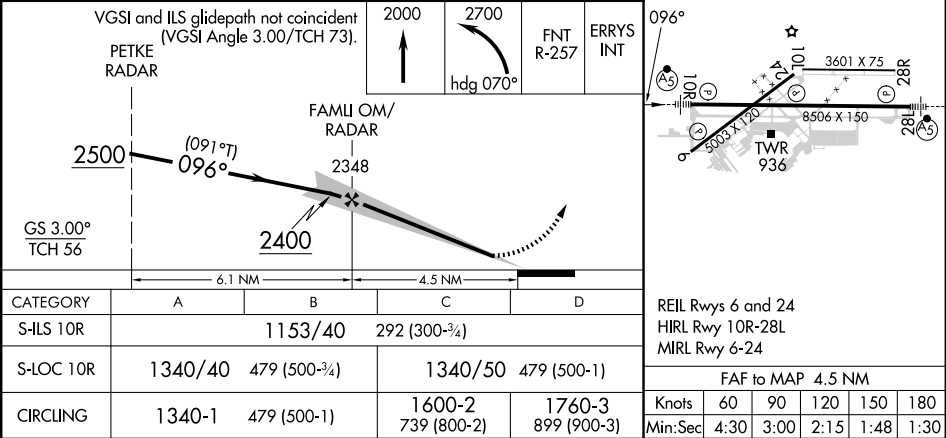
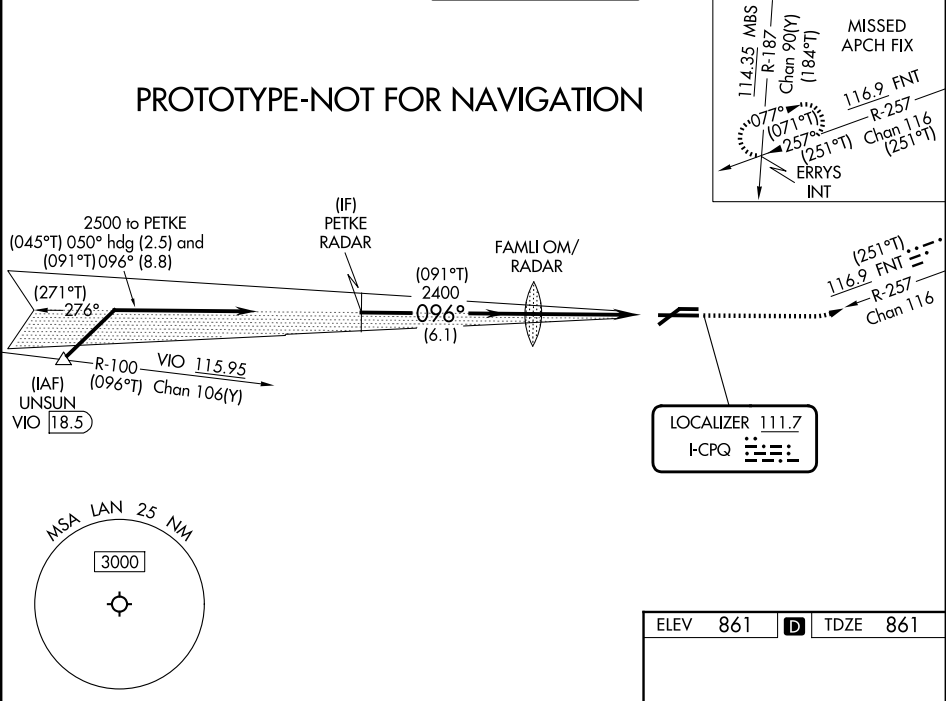


LOC I-CPQ 111.7	APP CRS 096°	Rwy Idg TDZE Apt Elev 8506 861 861
---------------------------	------------------------	--


ILS or LOC RWY 10R
CAPITAL REGION INTL (LAN)

Circling Rwy 10L, 28R NA at night. ** RVR 1800 authorized with use of FD or AP or HUD to DA.	MALSR	MISSED APPROACH: Climb to 2000 then climbing left turn to 2700 on heading 070° and on FNT VORTAC R-257 to ERRYS INT and hold.
---	--	---

ATIS 119.75	GREAT LAKES APP CON ★ 118.65 226.4	LANSING TOWER 119.9 240.9	GND CON 121.9	CLNC DEL 123.675
-----------------------	--	-------------------------------------	-------------------------	----------------------------

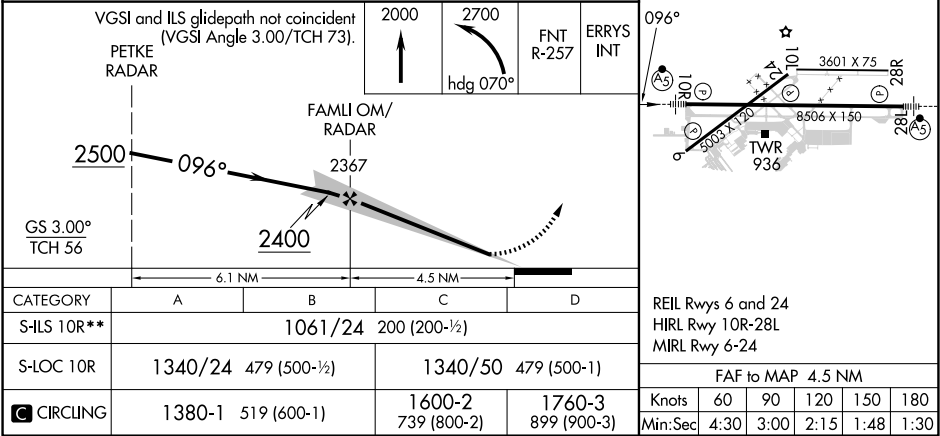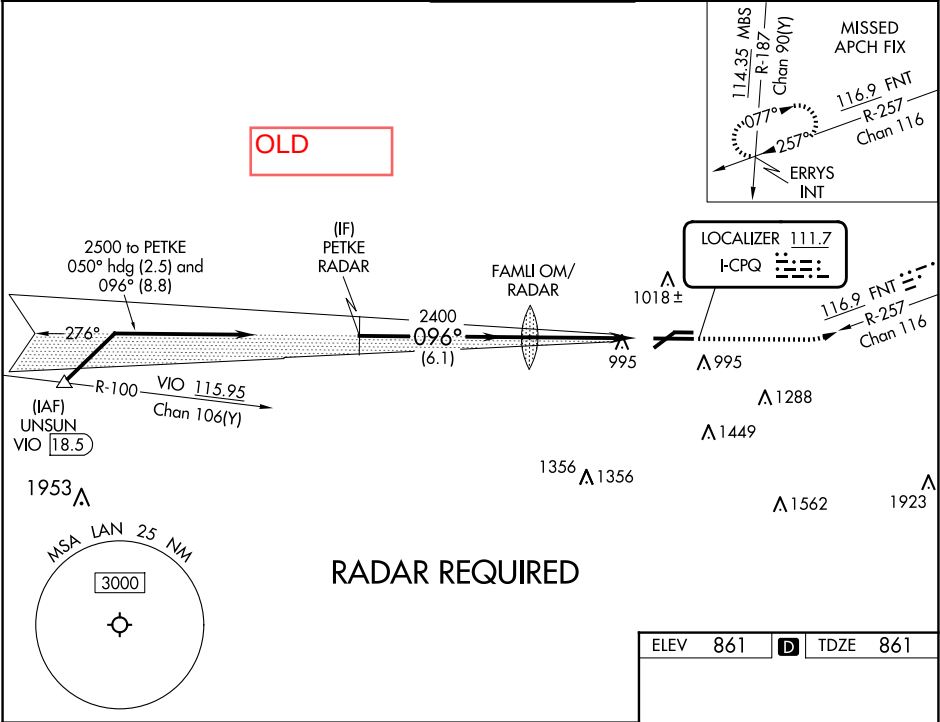

KLAN- CAPITAL REGION INTL
LANSING, MI
ILS OR LOC RWY 10R
AMD 11C
ILS FINAL
1:100,000

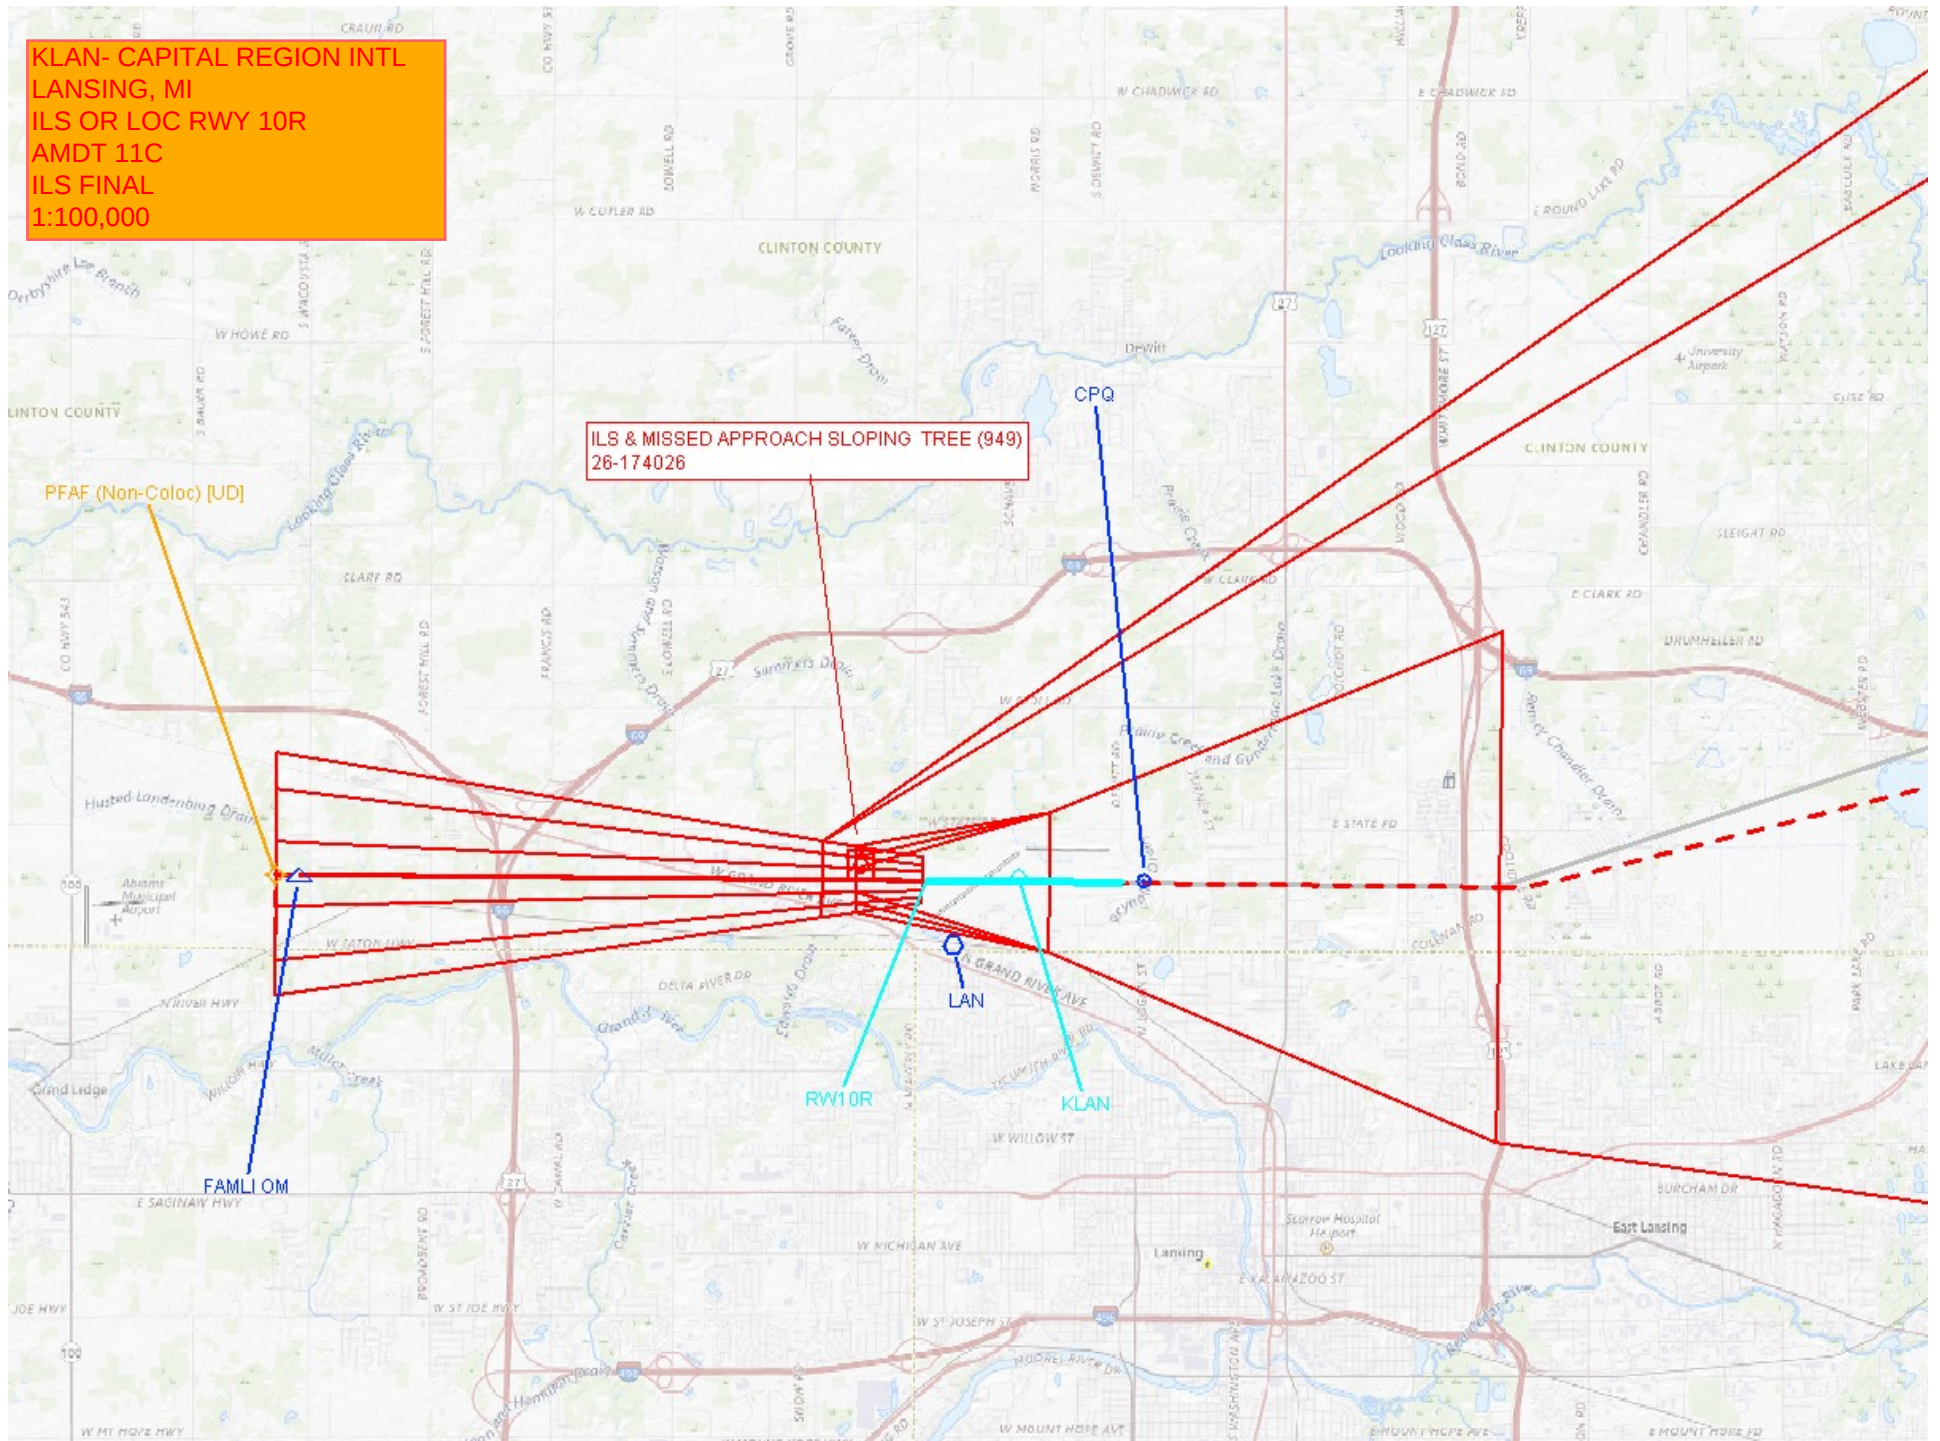

KLAN- CAPITAL REGION INTL
LANSING, MI
ILS OR LOC RWY 10R
AMDT 11C
LOC FINAL & CIRCLING CAT A-D
1:100,000

LOC FAMLI OM to KLAN:RWY10R:AER TERRAIN+AAO (1070)
TP924

PFAF (Non-Coloc) [UD]

Abrams
Municipal
Airport

FAMLI OM

Grand Ledge

LOC KLAN:RWY10R:AER 7:1 Excluded Obs TERRAIN+AAO (1073)
TP781

Circling CAT A ANTENNA (1012)
26-099775

Circling CAT B TOWER (1021)
26-130053

Circling CAT D STACK (1449)
26-000056

Circling CAT C TOWER (1247)
26-000009

