

Flight Procedures Cover Page	Task Action: FLIGHT CHECK	Task Type: Textual DP	Estimated Chart Date: 06/12/2025	APWS Task ID: AC2A0E0C5F4948AD99F3D36875EE744C	APWS Project ID: 2EEE3681792F4026AC7E5ACED5E163E0
Procedure: TAKEOFF MINIMUMS AND OBSTACLE DP AMDT 9		Enroute: NO	Specialist: Smith, Bryant		Agreement Number:
Airport ID: KFTW			Airport City: FORT WORTH		State: TX
Facility ID:	Facility Type:	Flight Inspection Remark Type: New FC Slot			
Procedure Comments: ACTIVE AIRNAV DATA USED. AMENDMENT CLEARS NOTAM !FDC 3/7699 CONTACT: ERIC SUSKI A431 MANAGER, 405-954-7331					



FIPC BASIC FORM							
PROCEDURE: TAKEOFF MINIMUMS AND OBSTACLE DP AMDT 9			AIRPORT NAME: FORT WORTH MEACHAM INTL		AIRPORT ID: KFTW	SPECIAL CONTROL NO: OP-02-219-25	
FAC ID: KFTW		CITY: FORT WORTH			ST: TX	ORIG CHART DATE: 06/12/2025	
DFL TYPE: PROC/T	THIRD PARTY: ☐ YES	EST. TIME ON SITE: 0.4	REIMB. NUMBER:		PTS TASK ID: AC2A0E0C5F4948AD99F3D36875EE744C		
PREFLIGHT NOTES							
REVIEWER:					DATE:		
COMMENTS:					CHECK ONE:		
					☐ FLT CK REQ ☐ NFCR ☐ REJECT		
							YES
					CPV COMPLETE?		X
PROCEDURE RESULTS							
INSPECTION DATE: 03/07/2025		CREW #: VN477	N #: N78	INSTRUMENT PROCEDURE STATUS: ☒ SAT ☐ SAT W/CHANGES ☐ UNSAT		ARINC CODING: ☒ SAT ☐ SAT/GOLD ☐ UNSAT	
FLIGHT INSPECTOR SIGNATURE: colton crowder @ 03/07/2025 16:26			PRINTED NAME: CROWDER, COLTON MAX				NOTAM INITIATED? ☐ YES ☒ NO
FLIGHT INSPECTOR REMARKS:							
IN-FLIGHT OBSTACLE REPORT							
OBSTRUCTION ID #:	COORDINATES OR LOCATION:		GNSS ALTITUDE (MSL):		BAROMETRIC ALTITUDE (MSL):		HEIGHT ABOVE GROUND LEVEL:



TAKEOFF MINIMUMS, (OBSTACLE) DEPARTURE PROCEDURES, AND DIVERSE VECTOR AREA (RADAR VECTORS)



24305

FORT WORTH, TX (CON'T)

OLD

BOURLAND FLD (50F) (CON'T)

Rwy 35 (CON'T), terrain, vehicles in parking lot, vehicles on road, and trees beginning 1013' from DER, 29' right of centerline, up to 15' AGL/956' MSL.

Terrain, vehicles in parking lot, vehicles on road, and trees beginning 2606' from DER, 328' right of centerline, up to 16' AGL/995' MSL.

Terrain, vehicles in parking lot, vehicles on road, and trees beginning 2433' from DER, 663' left of centerline, up to 17' AGL/1006' MSL.

FORT WORTH MEACHAM INTL (FTW)

TAKEOFF MINIMUMS AND (OBSTACLE) DEPARTURE PROCEDURES

AMDT 8 08NOV18 (18312) (FAA)

TAKEOFF MINIMUMS:

Rwy 34, 300-2 or std. w/min. climb of 225' per NM to 1100, or alternatively, with std. takeoff minimums and a normal 200' per NM climb gradient, takeoff must occur no later than 2000' prior to DER.

Rwy 35, 300-1½ or std. w/min. climb of 210' per NM to 900, or alternatively, with std. takeoff minimums and a normal 200' per NM climb gradient, takeoff must occur no later than 1200' prior to DER.

DEPARTURE PROCEDURE:

Rwy 16, climb heading 166° to 1600 before proceeding on course.

Rwy 17, climb heading 164° to 1600 before proceeding on course.

TAKEOFF OBSTACLE NOTES:

Rwy 16, traverse way 587' from DER, 644' left of centerline, 689' MSL.

Rwy 17, vegetation 16' from DER, 159' right of centerline, 674' MSL.

Pole 140' from DER, 454' left of centerline, 34' AGL/677' MSL.

Trees and building beginning 506' from DER, 464' left of centerline, up to 69' AGL/718' MSL.

Tower, antennas, pole, and buildings beginning 956' from DER, 374' left of centerline, up to 59' AGL/722' MSL.

Rwy 34, traverse ways beginning 5' from DER, 236' left of centerline, up to 722' MSL.

Tree and poles beginning 974' from DER, 681' right of centerline, up to 746' MSL.

Pole 2351' from DER, 986' right of centerline, 39' AGL/770' MSL.

Pole 2469' from DER, 1138' right of centerline, 35' AGL/774' MSL.

Pole 2628' from DER, 1167' right of centerline, 47' AGL/787' MSL.

Elevator and building beginning 1.5 NM from DER, 2768' right of centerline, 254' AGL/970' MSL.

Rwy 35, trees and traverse way beginning 0' from DER, 248' left of centerline, up to 690' MSL.

Terrain beginning 19' from DER, 342' right of centerline, up to 687' MSL.

Trees beginning 302' from DER, 479' left of centerline, up to 51' AGL/691' MSL.

Traverse way, terrain, poles, and fence beginning 328' from DER, 229' right of centerline, up to 697' MSL.

Terrain 978' from DER, 695' right of centerline, 701' MSL.

Traverse way, terrain, and fence beginning 990' from DER, 661' right of centerline, up to 713' MSL.

Traverse way, fence, and terrain beginning 1008' from DER, 118' right of centerline, up to 714' MSL.

Tree 1342' from DER, 838' left of centerline, 29' AGL/705' MSL.

Traverse way and dam beginning 1343' from DER, 1' right of centerline, up to 715' MSL.

Sign 1531' from DER, 282' left of centerline, 6' AGL/707' MSL.

Traverse way beginning 1584' from DER, 718' right of centerline, 720' MSL.

Pole 3020' from DER, 1209' left of centerline, 62' AGL/755' MSL.

Transmission line beginning 6006' from DER, 1288' left of centerline, up to 99' AGL/821' MSL.

Transmission line 1 NM from DER, 1957' left of centerline, 98' AGL/826' MSL.

28 NOV 2024 to 26 DEC 2024

28 NOV 2024 to 26 DEC 2024

FORT WORTH SPINKS (FWS)

TAKEOFF MINIMUMS AND (OBSTACLE) DEPARTURE PROCEDURES

AMDT 3A 27JAN22 (22083) (FAA)

TAKEOFF MINIMUMS:

Rwys 18L, 36R, NA-Environmental

DEPARTURE PROCEDURE:

Rwy 18R, climb heading 177° to 1200 before turning right.

TAKEOFF OBSTACLE NOTES:

Rwy 18R, transmission line 2482' from DER, 1003' right of centerline, 64' AGL/752' MSL.

Tree 4909' from DER, 1556' left of centerline, 830' MSL.

Rwy 36L, transmission line 2942' from DER, 1189' left of centerline, 95' AGL/795' MSL.

KENETH COPELAND (4T2)

TAKEOFF MINIMUMS AND (OBSTACLE) DEPARTURE PROCEDURES

ORIG 05JAN17 (17005) (FAA)

TAKEOFF OBSTACLE NOTES:

Rwy 17, trees, wall, and rd beginning 7' from DER, 65' right of centerline, up to 79' AGL/732' MSL.

Wsk, grd, and trees beginning 46' from DER, 214' left of centerline, up to 24' AGL/685' MSL.

Trees beginning 470' from DER, 291' left of centerline, up to 41' AGL/710' MSL.

Trees beginning 1902' from DER, 390' left of centerline, up to 79' AGL/727' MSL.

Trees beginning 1986' from DER, 559' left of centerline, up to 82' AGL/729' MSL.

Trees beginning 2382' from DER, 885' left of centerline, up to 86' AGL/742' MSL.

Rwy 35, wall 2' from DER, 228' right of centerline, 3' AGL/691' MSL.

Grd 7' from DER, 189' left of centerline, 1' AGL/689' MSL.

Grd beginning 8' from DER, 359' right of centerline, up to 698' MSL.

Tree 53' from DER, 354' left of centerline, 21' AGL/700' MSL.

CON'T




TAKEOFF MINIMUMS, (OBSTACLE) DEPARTURE PROCEDURES, AND DIVERSE VECTOR AREA (RADAR VECTORS)



24305

SC-2

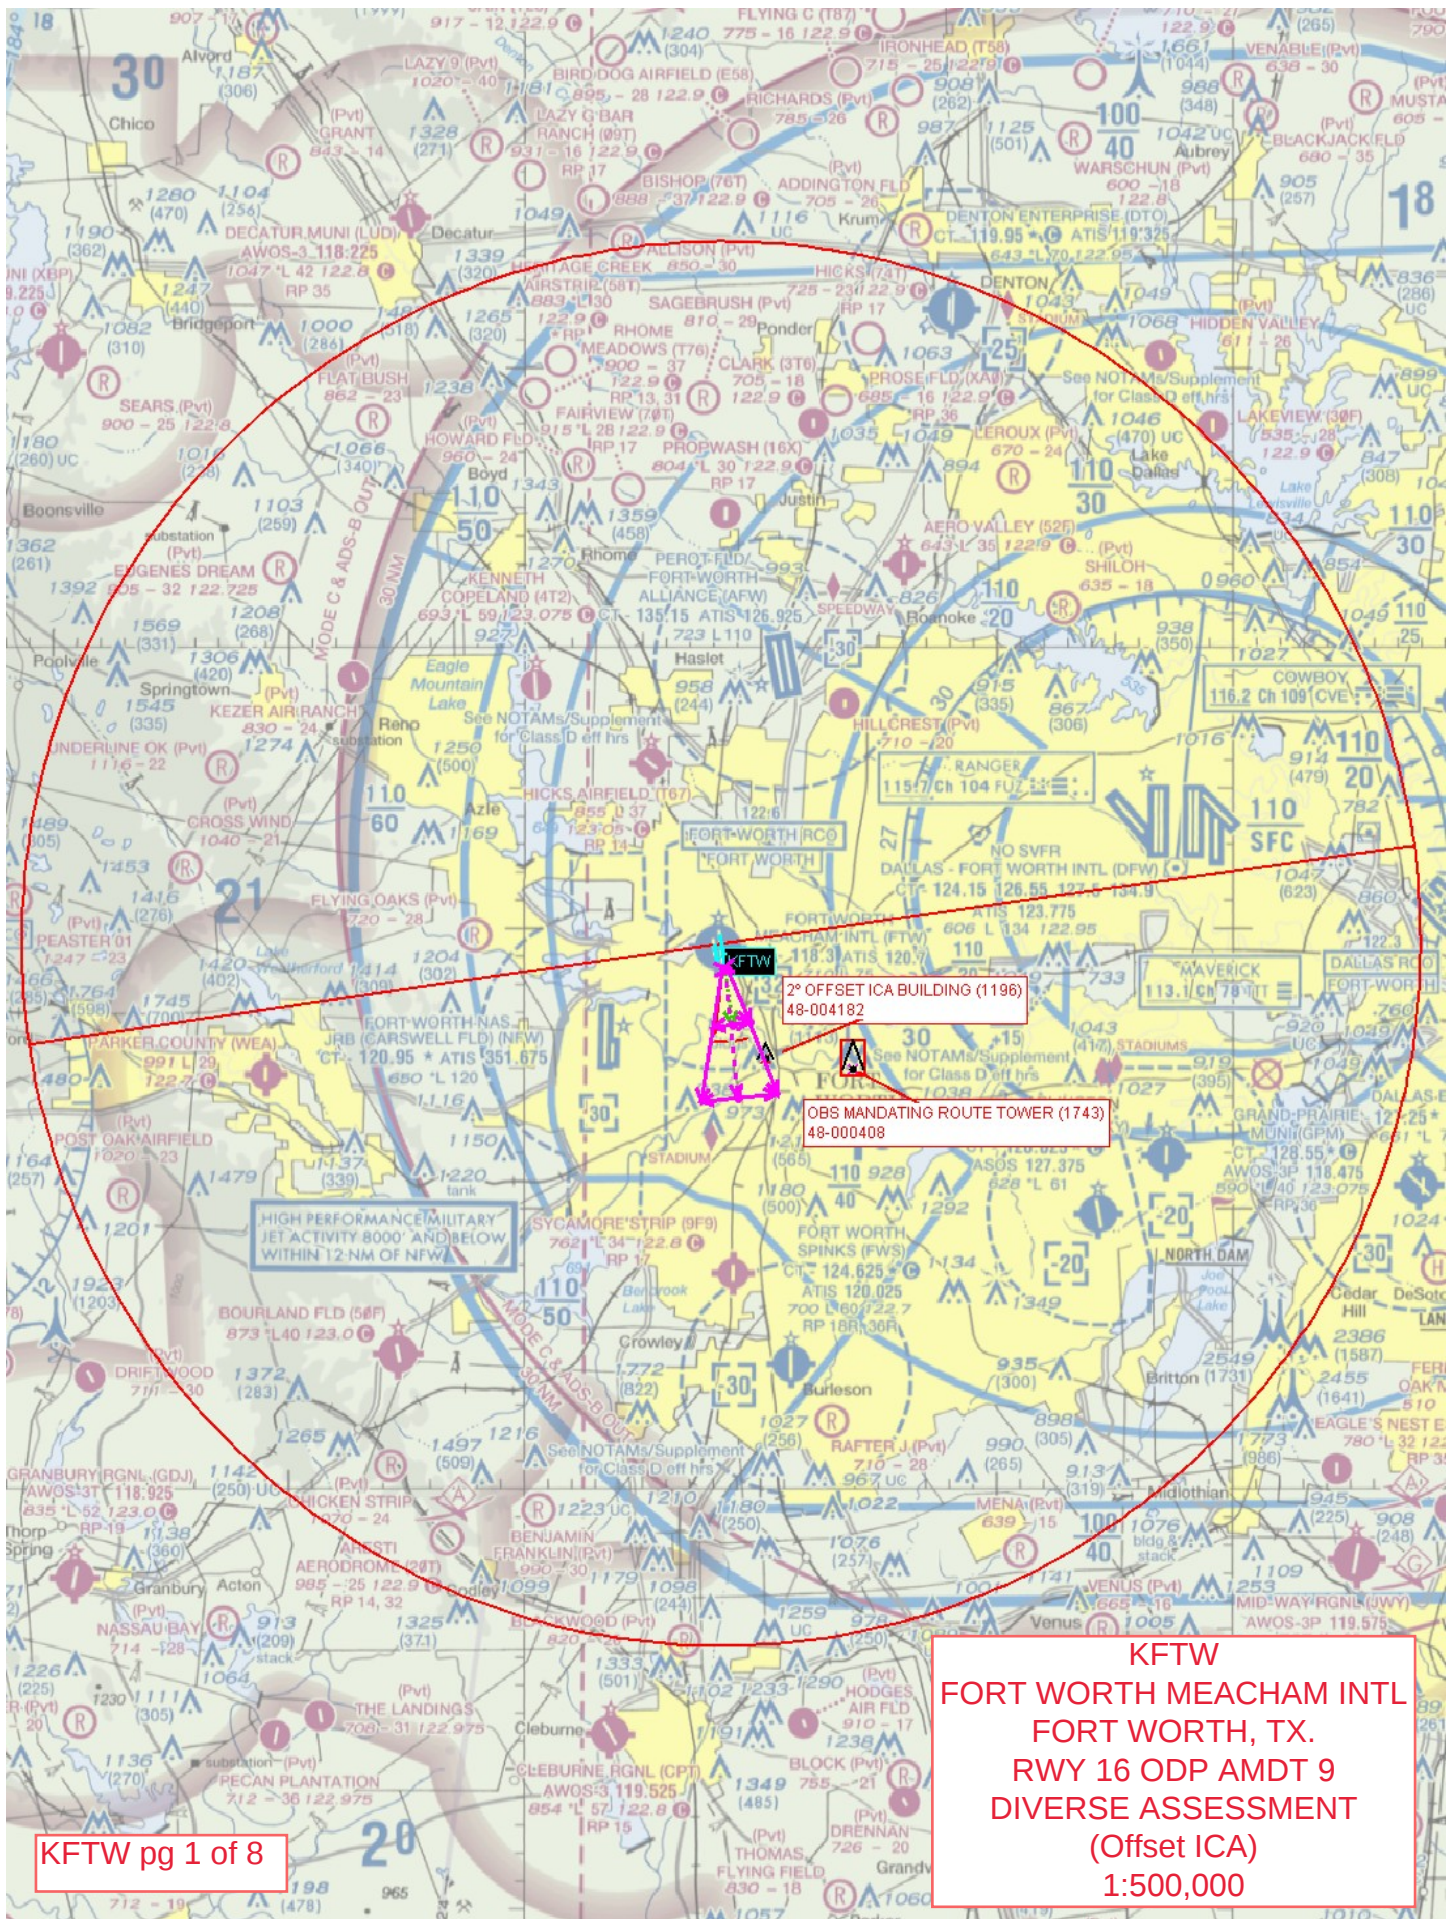

KFTW
FORT WORTH MEACHAM INTL
FORT WORTH, TX.
RWY 16 ODP AMDT 9
INITIAL CLIMB AREA (ICA)
(Offset ICA)
1:100,000

LOW CLOSE-IN
SEE 8260-15A

2° OFFSET ICA BUILDING (1196)
48-004182

OBS MANDATING ROUTE TOWER (1743)
48-000408

KFTW
FORT WORTH MEACHAM
INTL
FORT WORTH, TX.
RWY 17 ODP AMDT 9
DIVERSE ASSESSMENT
1:500,000



KFTW
FORT WORTH MEACHAM
INTL
FORT WORTH, TX.
RWY 17 ODP AMDT 9
INITIAL CLIME AREA (ICA)
1:100,000

LOW CLOSE-IN
SEE 8260-15A

ODP ROUTE TOWER (1743)
48-000408

KFTW
FORT WORTH MEACHAM
INTL
FORT WORTH, TX.
RWY 34 ODP AMDT 9
DIVERSE ASSESSMENT
1:500,000



KFTW
FORT WORTH MEACHAM
INTL
FORT WORTH, TX.
RWY 34 ODP AMDT 9
INITIAL CLIMB AREA (ICA)
1:100,000

LOW CLOSE-IN
SEE 8260-15A

CG/CGT/CEIL/MS BUILDING (970)
48-118893

KFTW
FORT WORTH MEACHAM
INTL
FORT WORTH, TX.
RWY 35 ODP AMDT 9
DIVERSE ASSESSMENT
1:500,000



CG/CGT/ACEL/MIS TRANSMISSION_LINE (826)
48-074642

HIGH PERFORMANCE MILITARY
JET ACTIVITY 8000' AND BELOW
WITHIN 12-NM OF FFW

KFTW
FORT WORTH MEACHAM
INTL
FORT WORTH, TX.
RWY 35 ODP AMDT 9
INITIAL CLIMB AREA (ICA)
1:100,000

LOW CLOSE-IN
SEE 8260-15A

CG/CGTA/CEILMS TRANSMISSION_LINE (826)
48-074642