

|   |                              |                                               |                                     |                                                   |                                                      |
|---|------------------------------|-----------------------------------------------|-------------------------------------|---------------------------------------------------|------------------------------------------------------|
| Flight Procedures Cover Page   | Task Action:<br>FLIGHT CHECK | Task Type:<br>IAP                             | Estimated Chart Date:<br>02/20/2025 | APWS Task ID:<br>ACE516F78B874F468AB9B698A1E38276 | APWS Project ID:<br>9C5D8C6A8C7F4F2B837E3CCD787BAA1A |
| Procedure:<br>RNAV (GPS) RWY 23 AMDT 3   |                              | Enroute:<br>NO                                | Specialist:<br>Johnsen, Daniel      |                                                   | Agreement Number:                                    |
| Airport ID:<br>KOBÉ   |                              |                                               | Airport City:<br>OKEECHOBEE         |                                                   | State:<br>FL                                         |
| Facility ID:   | Facility Type:               | Flight Inspection Remark Type:<br>New FC Slot |                                     |                                                   |                                                      |
| <div>Procedure Comments:</div> <div>Major amendment using active data for KOBÉ airport and runways.</div> <div>TRV VOR MON.</div> <div>Contact Allan Will, AJV-A423, (405) 954-6103.</div> <div><div>QUALITY<br/>26<br/>CHECKED</div><div>QUALITY<br/>38<br/>CHECKED</div></div> |                              |                                               |                                     |                                                   |                                                      |



| <b>FIPC BASIC FORM</b>                                                                               |                                                     |                                  |                                               |   |                                                                                                   |   |                                   |
|---|-----------------------------------------------------|----------------------------------|-----------------------------------------------|---|---------------------------------------------------------------------------------------------------|---|-----------------------------------|
| <b>PROCEDURE:</b><br>RNAV (GPS) RWY 23 AMDT 3                                                        |                                                     |                                  | <b>AIRPORT NAME:</b><br>OKEECHOBEE COUNTY     |   | <b>AIRPORT ID:</b><br>KOBE                                                                        | <b>SPECIAL CONTROL NO:</b><br>AG-11-204-24                                                                                       |                                   |
| <b>FAC ID:</b> KOBE23.03                                                                             |                                                     | <b>CITY:</b> OKEECHOBEE          |                                               |   | <b>ST:</b> FL                                                                                     | <b>ORIG CHART DATE:</b> 02/20/2025                                                                                               |                                   |
| <b>DFL TYPE:</b><br>PROC/S                                                                           | <b>THIRD PARTY:</b><br><input type="checkbox"/> YES | <b>EST. TIME ON SITE:</b><br>0.4 | <b>REIMB. NUMBER:</b><br>AC0721               |   | <b>PTS TASK ID:</b><br>ACE516F78B874F468AB9B698A1E38276                                           |   |                                   |
| <b>PREFLIGHT NOTES</b>                                                                               |                                                     |                                  |                                               |   |                                                                                                   |   |                                   |
| <b>REVIEWER:</b>                                                                                     |                                                     |                                  |                                               |   | <b>DATE:</b>                                                                                      |   |                                   |
| <b>COMMENTS:</b>                                                                                     |                                                     |                                  |                                               |   | <b>CHECK ONE:</b>                                                                                 |   |                                   |
|   |                                                     |                                  |                                               |   | <input type="checkbox"/> FLT CK REQ <input type="checkbox"/> NFCR <input type="checkbox"/> REJECT |   |                                   |
|   |                                                     |                                  |                                               |   |                                                                                                   |   | <b>YES</b>                        |
|   |                                                     |                                  |                                               |   | <b>CPV COMPLETE?</b>                                                                              |   | <b>X</b>                          |
| <b>PROCEDURE RESULTS</b>                                                                             |                                                     |                                  |                                               |   |                                                                                                   |   |                                   |
| <b>INSPECTION DATE:</b><br>02/11/2025                                                                |                                                     | <b>CREW #:</b><br>VN426          | <b>N #:</b><br>N77                            | <b>INSTRUMENT PROCEDURE STATUS:</b><br><input checked="" type="checkbox"/> SAT <input type="checkbox"/> SAT W/CHANGES <input type="checkbox"/> UNSAT |                                                                                                   | <b>ARINC CODING:</b><br><input checked="" type="checkbox"/> SAT <input type="checkbox"/> SAT/GOLD <input type="checkbox"/> UNSAT |                                   |
| <b>FLIGHT INSPECTOR SIGNATURE:</b><br>robert e williams @ 02/12/2025 10:49                           |                                                     |                                  | <b>PRINTED NAME:</b><br>WILLIAMS, ROBERT EMIL |   |                                                                                                   | <b>NOTAM INITIATED?</b><br><input type="checkbox"/> YES <input checked="" type="checkbox"/> NO                                   |                                   |
| <b>FLIGHT INSPECTOR REMARKS:</b><br>Okeechobee County, Okeechobee, FL. RNAV (GPS) RWY 23 AMDT 3. SAT |                                                     |                                  |                                               |   |                                                                                                   |   |                                   |
| <b>IN-FLIGHT OBSTACLE REPORT</b>                                                                     |                                                     |                                  |                                               |   |                                                                                                   |   |                                   |
| <b>OBSTRUCTION ID #:</b>                                                                             | <b>COORDINATES OR LOCATION:</b>                     |                                  | <b>GNSS ALTITUDE (MSL):</b>                   |   | <b>BAROMETRIC ALTITUDE (MSL):</b>                                                                 |   | <b>HEIGHT ABOVE GROUND LEVEL:</b> |

RNP APCH - GPS.


⚠ Procedure NA at night.  
For uncompensated Baro-VNAV systems, LNAV/VNAV NA below -15°C or above 54°C.  
Baro-VNAV NA when using VRB altimeter setting.  
Rwy 23 helicopter visibility reduction below 1 SM NA.

MISSED APPROACH:  
Climb to 2000 direct  
FINLO and hold.

|                          |                                     |                                 |
|--------------------------|-------------------------------------|---------------------------------|
| AWOS-3<br><b>118.675</b> | MIAMI CENTER<br><b>132.25 370.9</b> | UNICOM<br><b>123.0 (CTAF) 0</b> |
|--------------------------|-------------------------------------|---------------------------------|

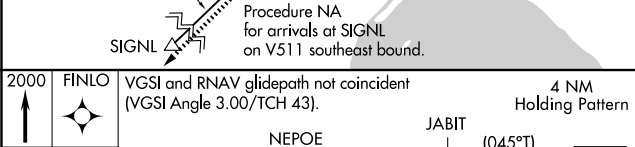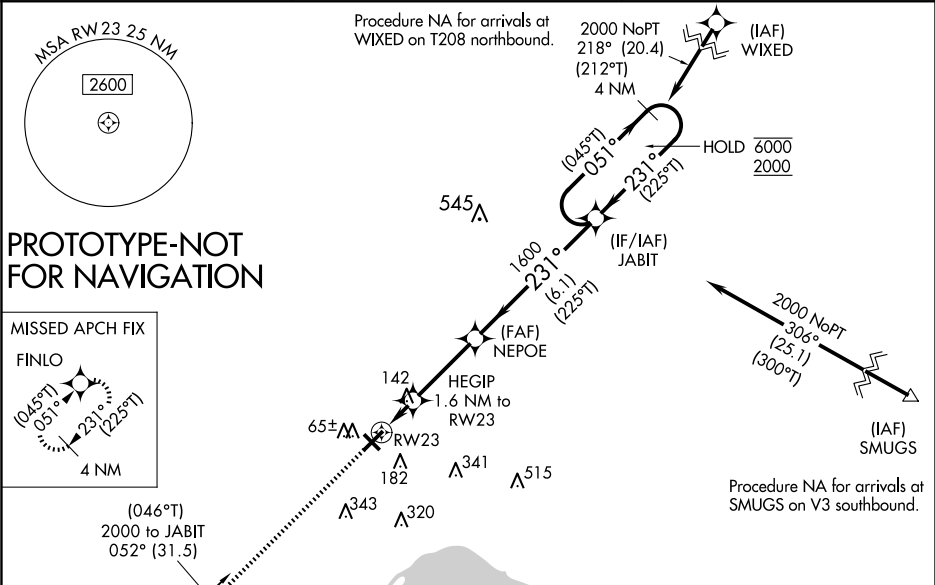

| CATEGORY     | A      | B            | C                      | D                    |
|--------------|--------|--------------|------------------------|----------------------|
| LPV DA       | 320-1  | 286 (300-1)  |                        |                      |
| LNAV/VNAV DA | 435-1½ | 401 (500-1½) |                        |                      |
| LNAV MDA     | 400-1  | 366 (400-1)  |                        |                      |
| CIRCLING     | 500-1  | 466 (500-1)  | 660-1¾<br>626 (700-1¾) | 660-2<br>626 (700-2) |

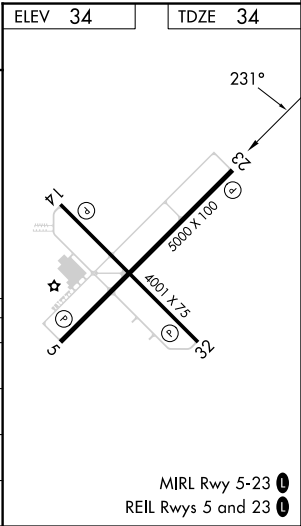

WAAS

CH **58117**

**W23A**

APP CRS

**231°**

Rwy Idg

**5000**

TDZE

**33**

Apt Elev

**34**

OLD

RNAV (GPS) RWY 23

OKEECHOBEE COUNTY (OBE)


⚠

Baro-VNAV NA when using Vero Beach altimeter setting. For uncompensated Baro-VNAV systems, LNAV/VNAV NA below -2°C (29°F) or above 43°C (109°F). DME/DME RNP-0.3 NA. Helicopter visibility reduction below 1 SM NA. When local altimeter setting not received, use Vero Beach altimeter setting: increase LPV DA to 392 feet and increase visibility all Cats ½ SM; increase LNAV/VNAV DA to 512 feet and increase visibility all Cats ¾ SM; increase all MDAs 80 feet and LNAV visibility Cats C and D ¾ SM and Circling visibility Cats C and D ¼ SM. Procedure NA at night.

MISSED APPROACH:

Climb to 2000 direct FINLO and hold.

|                          |                                     |                               |
|--------------------------|-------------------------------------|-------------------------------|
| AWOS-3<br><b>118.675</b> | MIAMI CENTER<br><b>132.25 370.9</b> | UNICOM<br><b>123.0 (CTAF)</b> |
|--------------------------|-------------------------------------|-------------------------------|

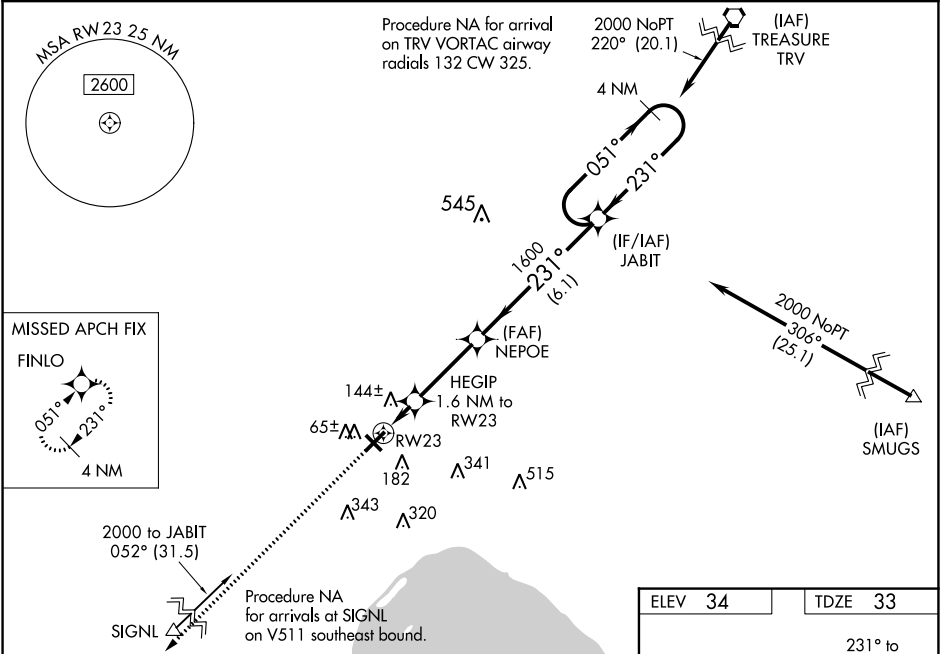

2000

↑

FINLO

VGSI and RNAV glidepath not coincident (VGSI Angle 3.00/TCH 43).

4 NM

Holding Pattern

\* LNAV only.

RW23

HEGIP  
1.6 NM to RW23

NEPOE

JABIT

1600

231°

051°

2000

GP 3.00°


TCH 58

1.6 NM

3.1 NM

6.1 NM

| CATEGORY     | A                   | B           | C                      | D                    |
|--------------|---------------------|-------------|------------------------|----------------------|
| LPV DA       | 315-1 282 (300-1)   |             |                        |                      |
| LNAV/VNAV DA | 435-1¼ 402 (500-1¼) |             |                        |                      |
| LNAV MDA     | 400-1 367 (400-1)   |             |                        |                      |
| CIRCLING     | 500-1               | 466 (500-1) | 660-1¾<br>626 (700-1¾) | 660-2<br>626 (700-2) |

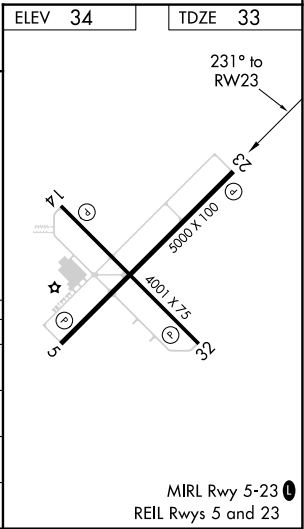



OKEECHOBEE COUNTY (KOB)  
OKEECHOBEE, FL  
RNAV (GPS) RWY 23, AMDT 3  
FEEDER & INITIALS  
SCALE 1:500,000

WIXED INITIAL  
443 MSL TOWER 12-003866

JABIT HIL  
545 MSL TOWER 12-003652


LNAV FINAL STEPDOWN  
142 MSL ANTENNA 12-167233

INTERMEDIATE  
414 MSL AAO

LNAV FINAL  
246 MSL AAO

SIGNL FEEDER  
442 MSL TOWER 12-003983

SMUGS INITIAL  
482 MSL TOWER 12-001914

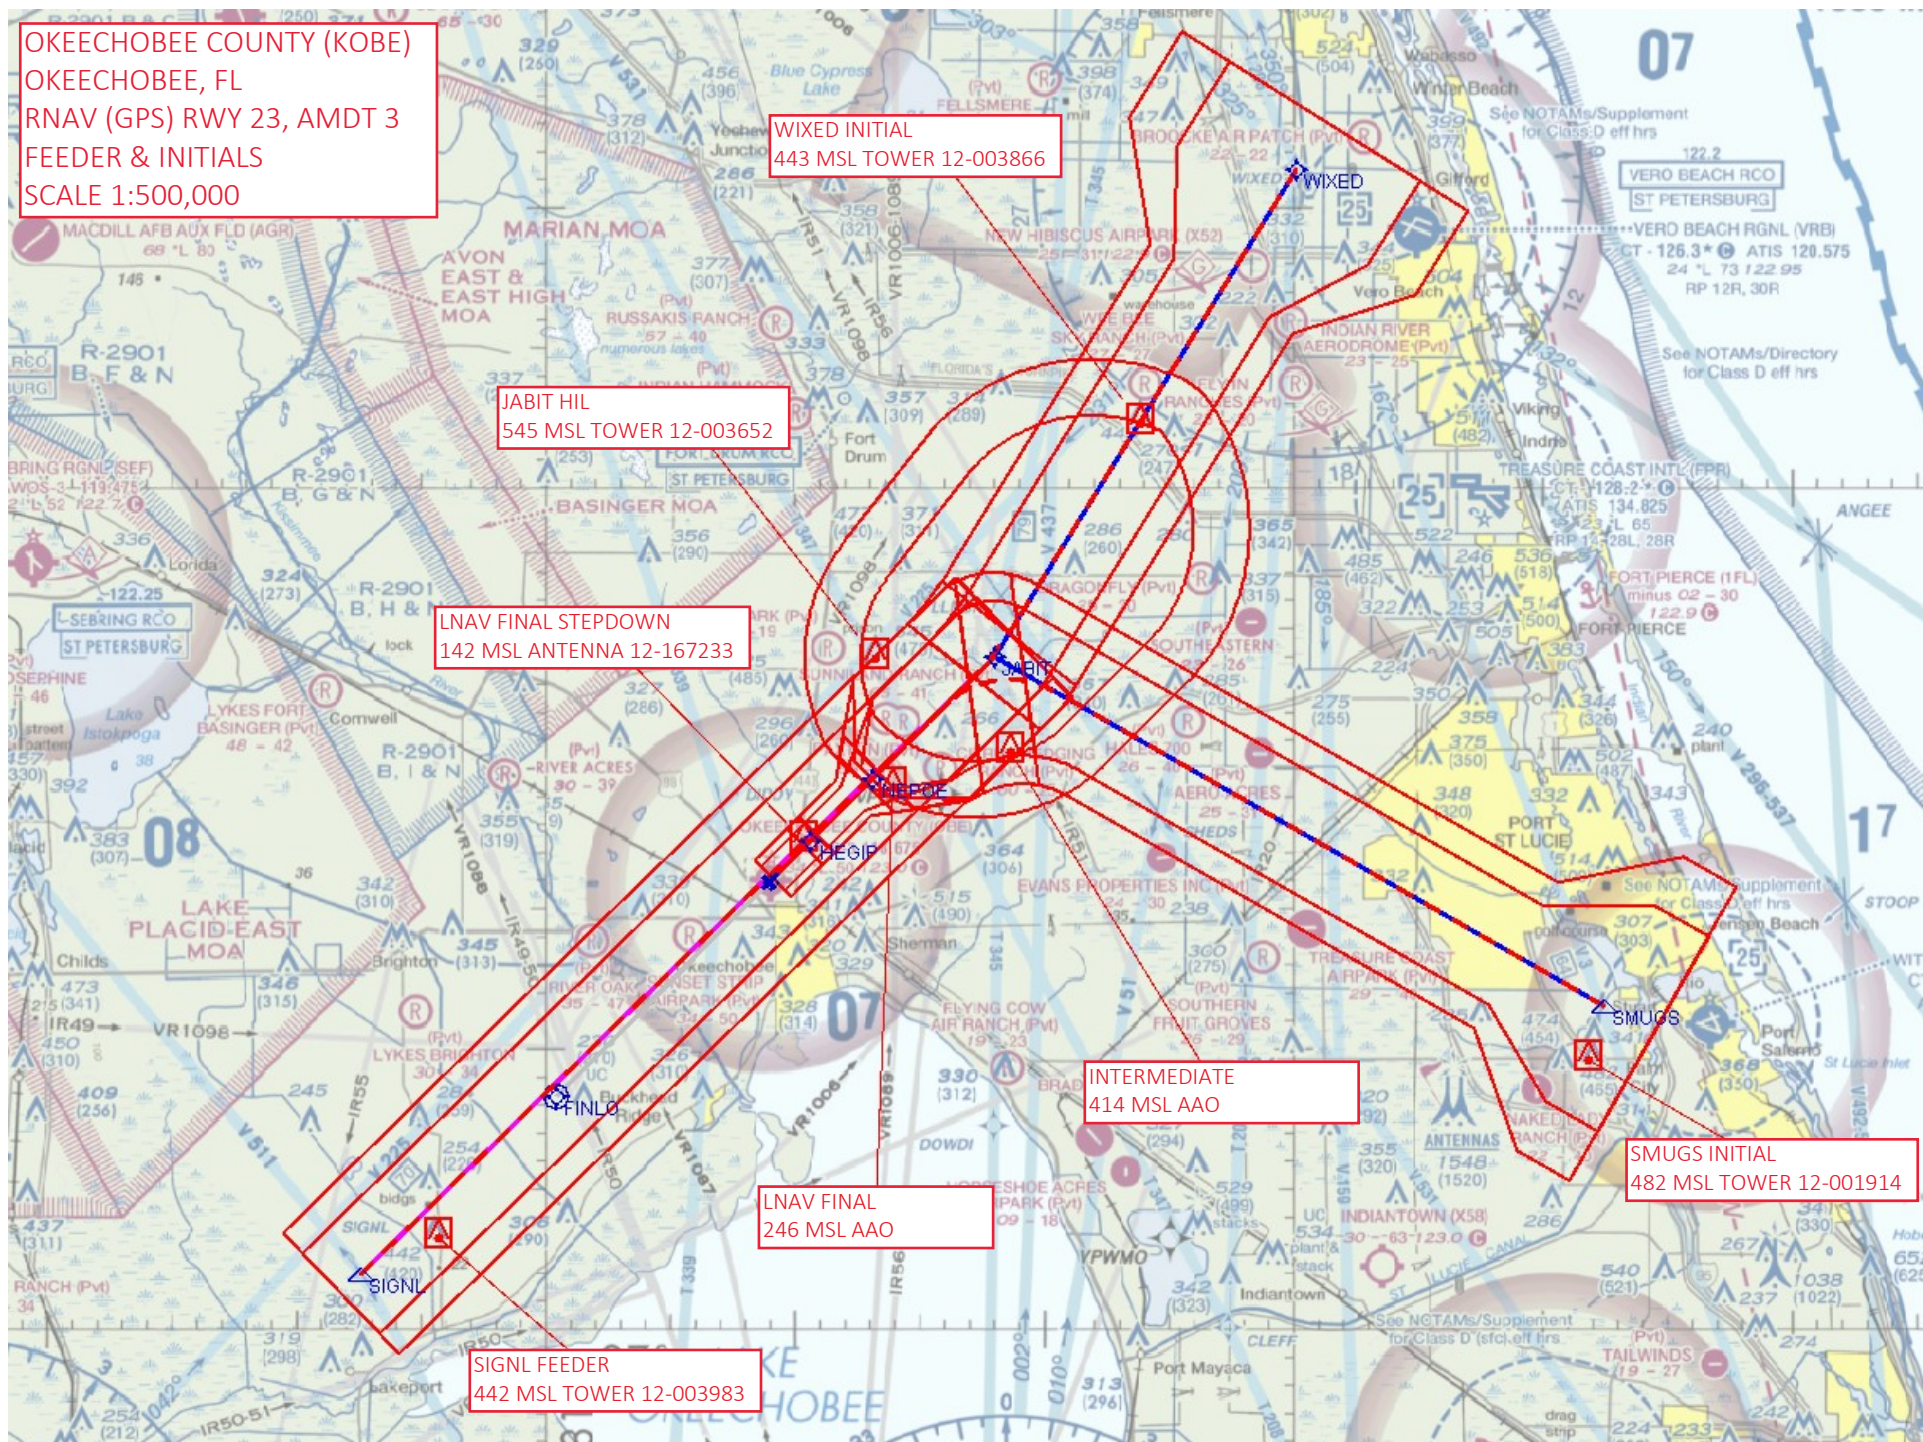



OKEECHOBEE COUNTY (KOB)  
OKEECHOBEE, FL  
RNAV (GPS) RWY 23, AMDT 3  
LNAV MA & HOLDING  
SCALE 1:500,000

FINLO MA HOLDING  
442 MSL TOWER 12-003983

MA LVL SFC  
343 MSL TOWER 12-001316




OKEECHOBEE COUNTY (KOB)  
OKEECHOBEE, FL  
RNAV (GPS) RWY 23, AMDT 3  
LPV FINAL  
SCALE 1:100,000

PENETRATING CONTROLLER  
120 MSL TREE 12-167063

LPV FINAL  
123 MSL TREE 12-033875

MA LVL SFC  
343 MSL TOWER 12-001316

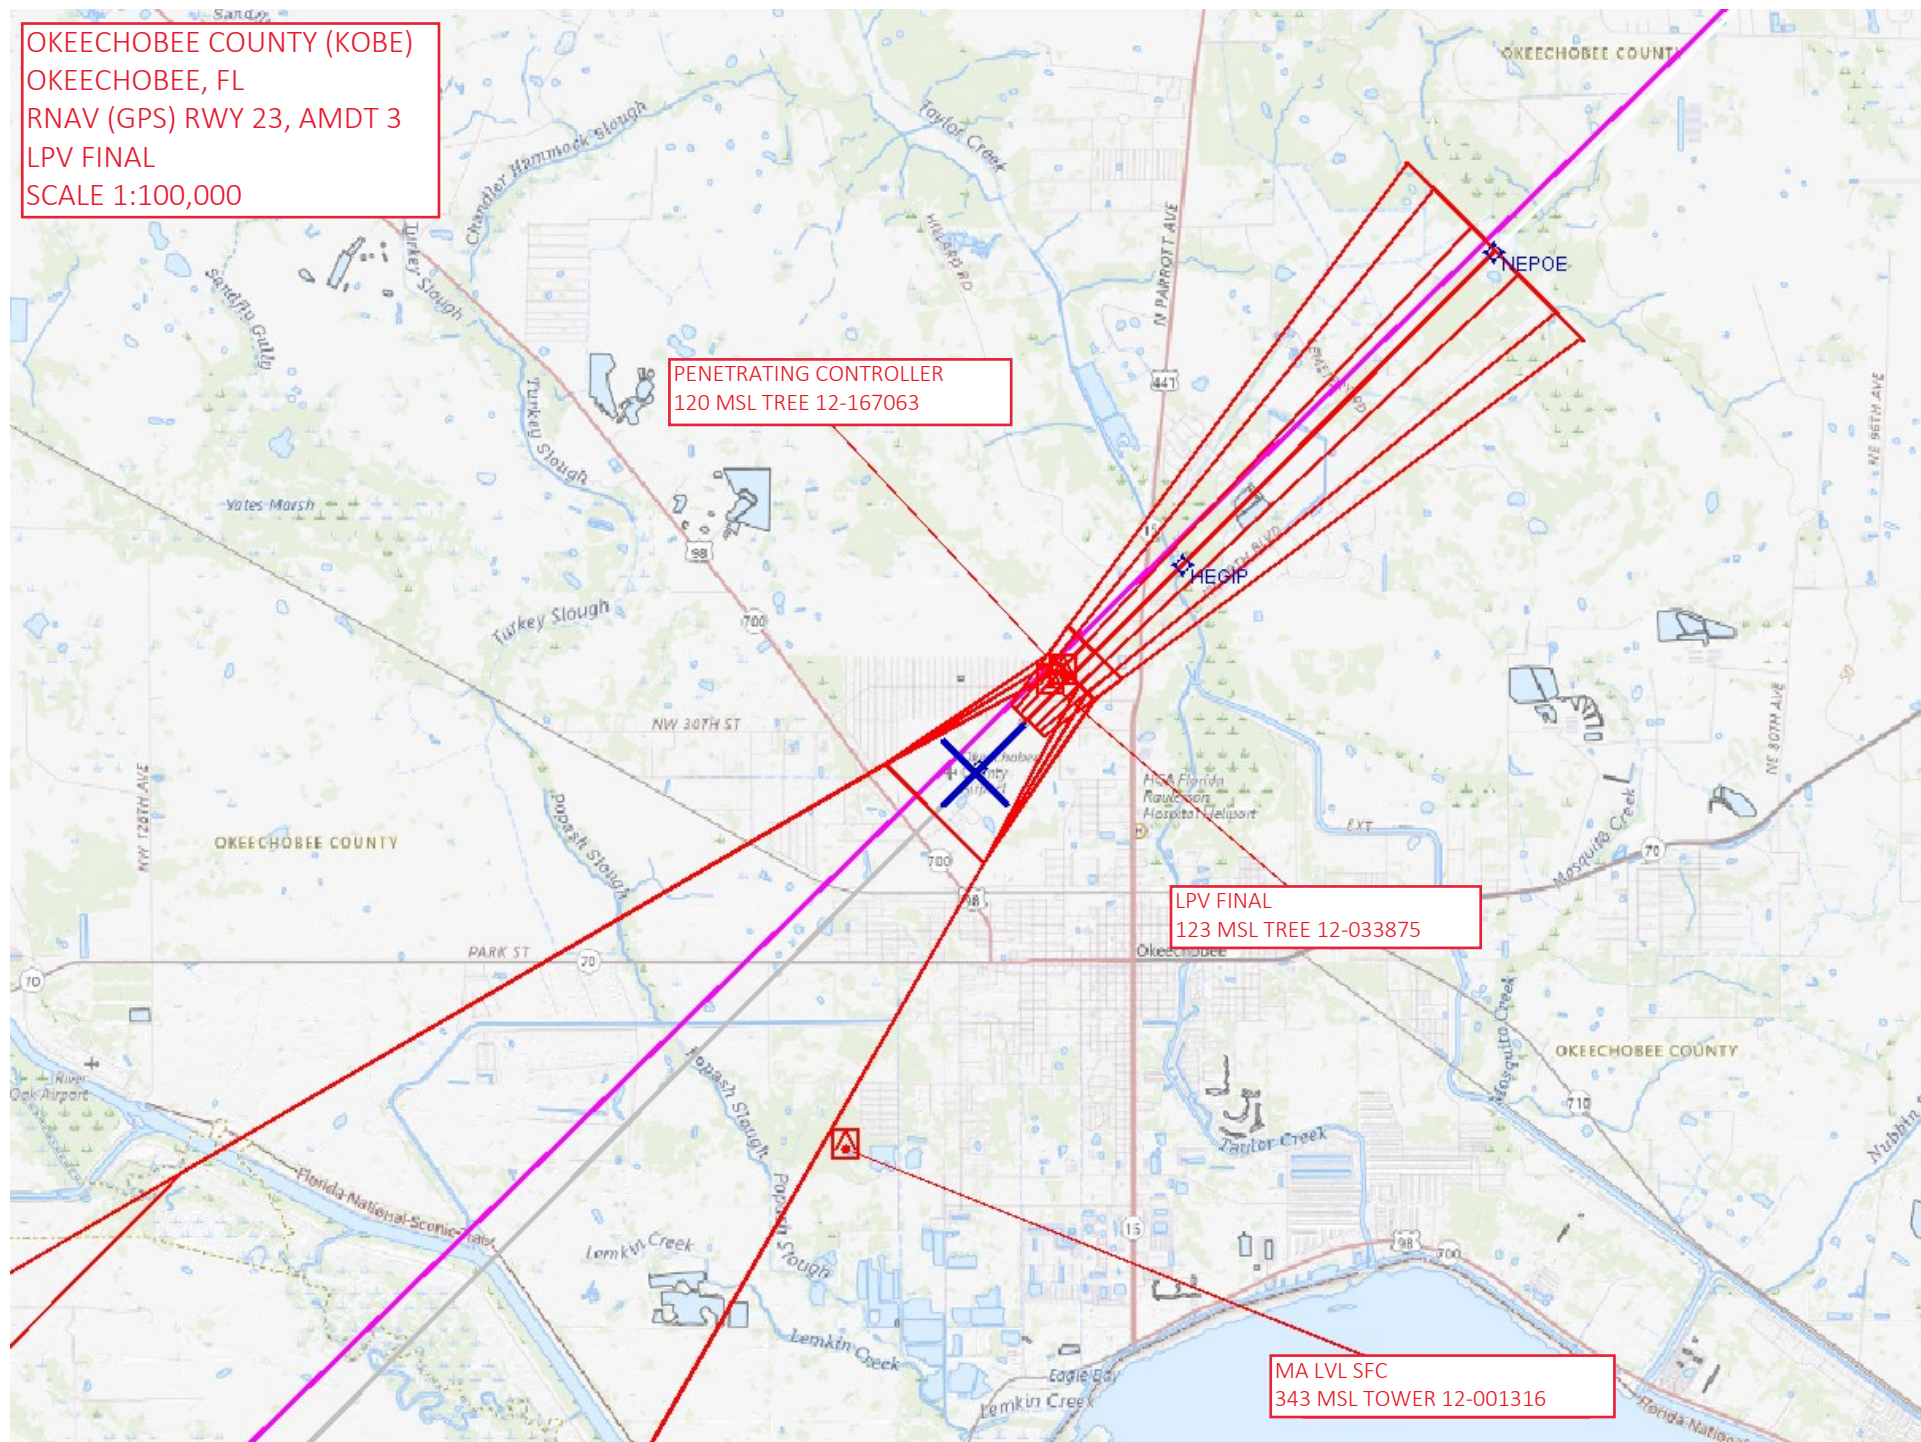




OKEECHOBEE COUNTY (KOB)  
OKEECHOBEE, FL  
RNAV (GPS) RWY 23, AMDT 3  
LNAV/VNAV FINAL  
SCALE 1:100,000

LNAV/VNAV FINAL  
140 MSL TREE

MA LVL SFC  
343 MSL TOWER 12-001316

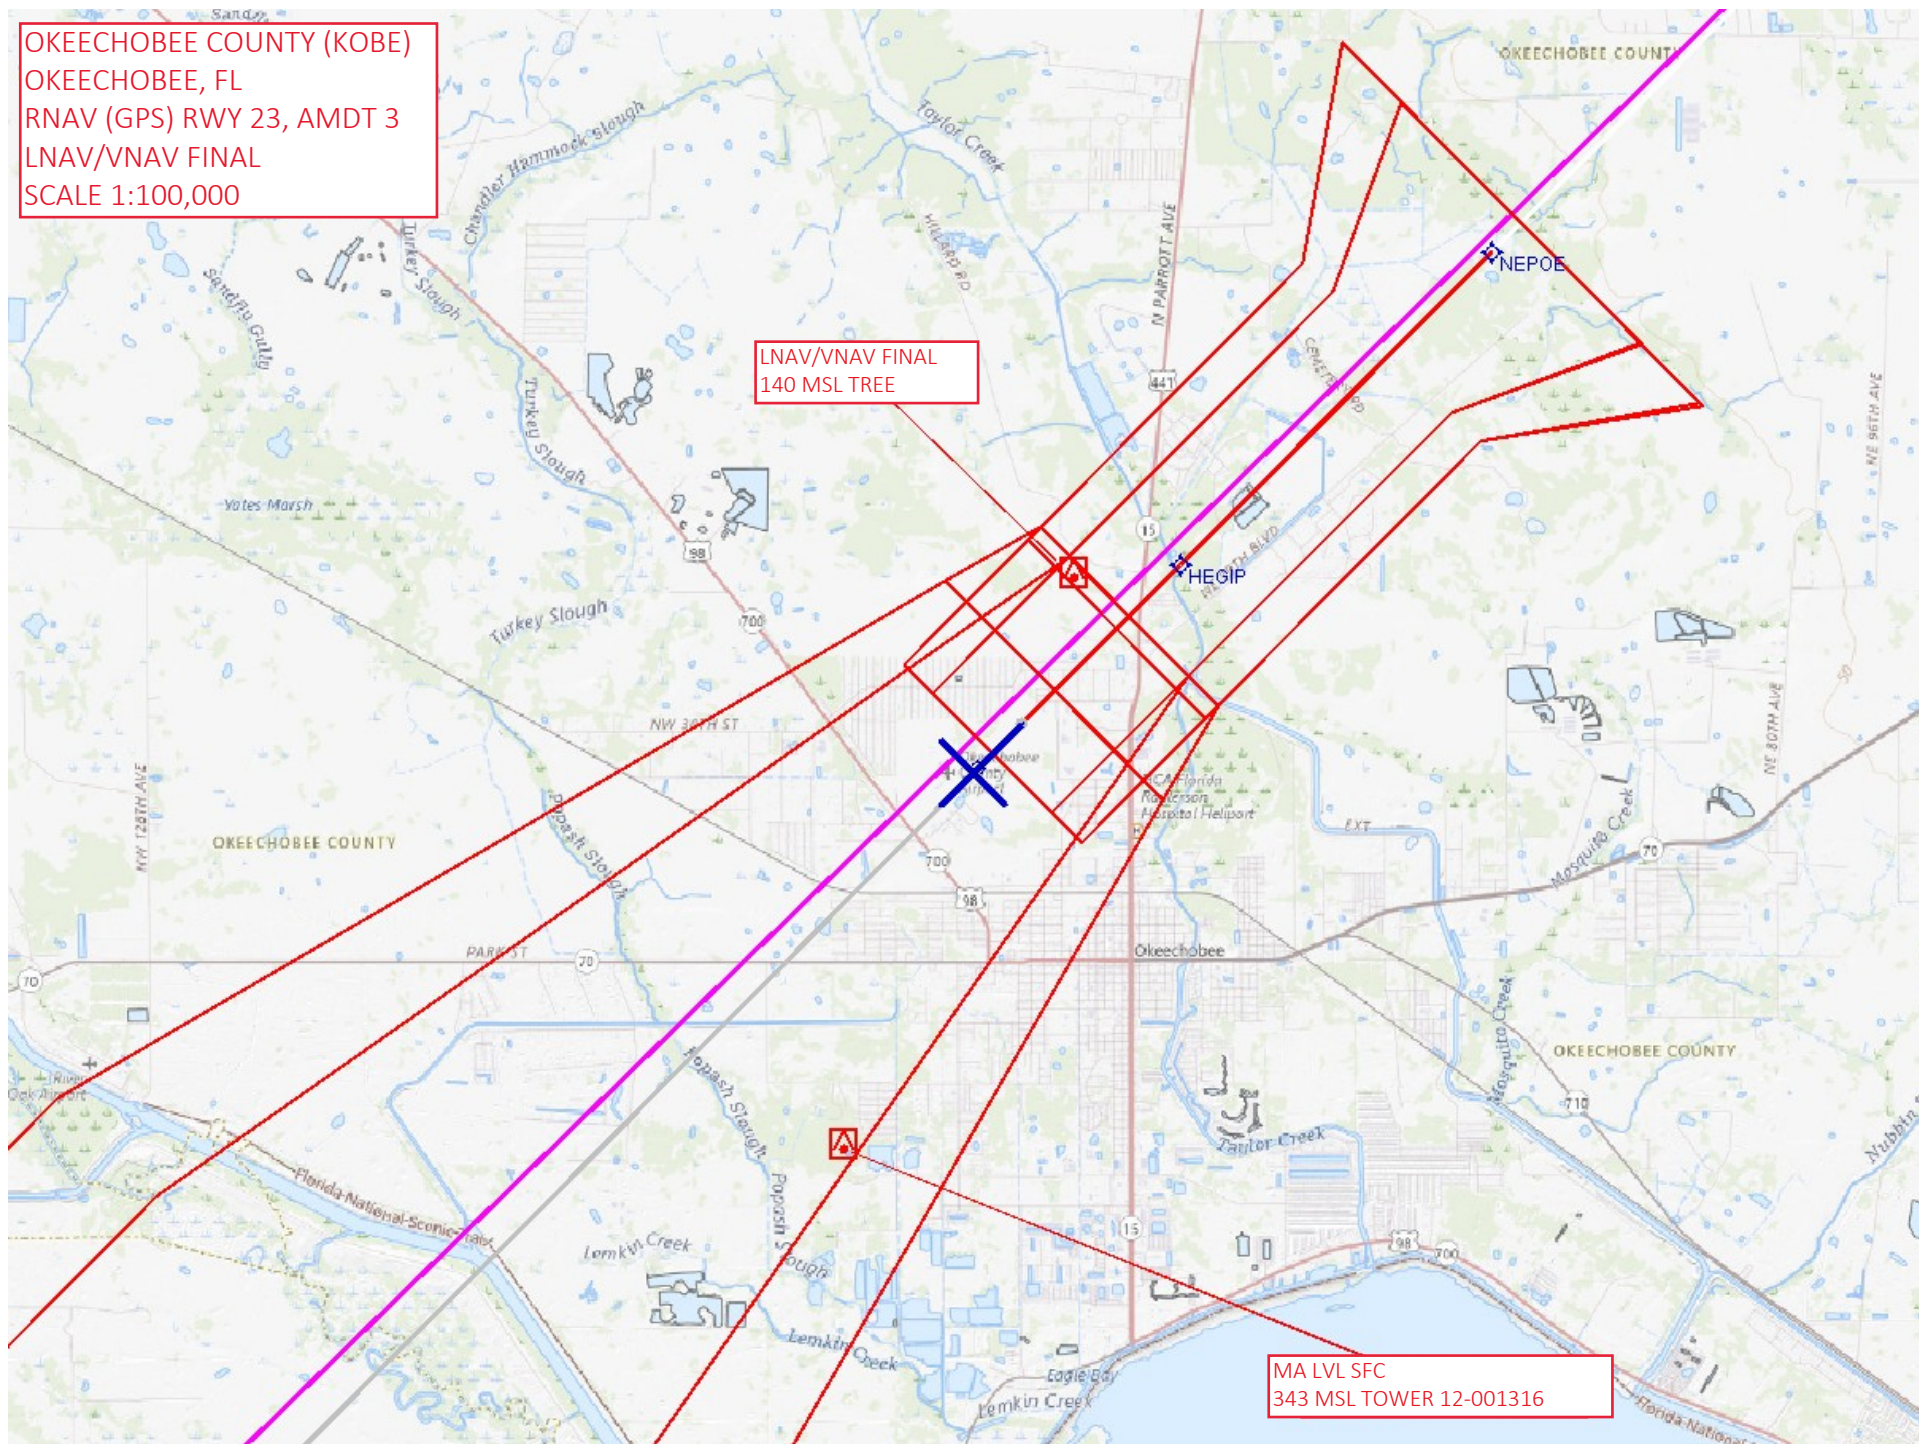




OKEECHOBEE COUNTY (KOB)  
OKEECHOBEE, FL  
RNAV (GPS) RWY 23, AMDT 3  
LNAV FINAL & CIRCLING  
SCALE 1:100,000

LNAV STEPDOWN  
142 MSL ANTENNA 12-167233

LNAV FINAL  
246 MSL AAO

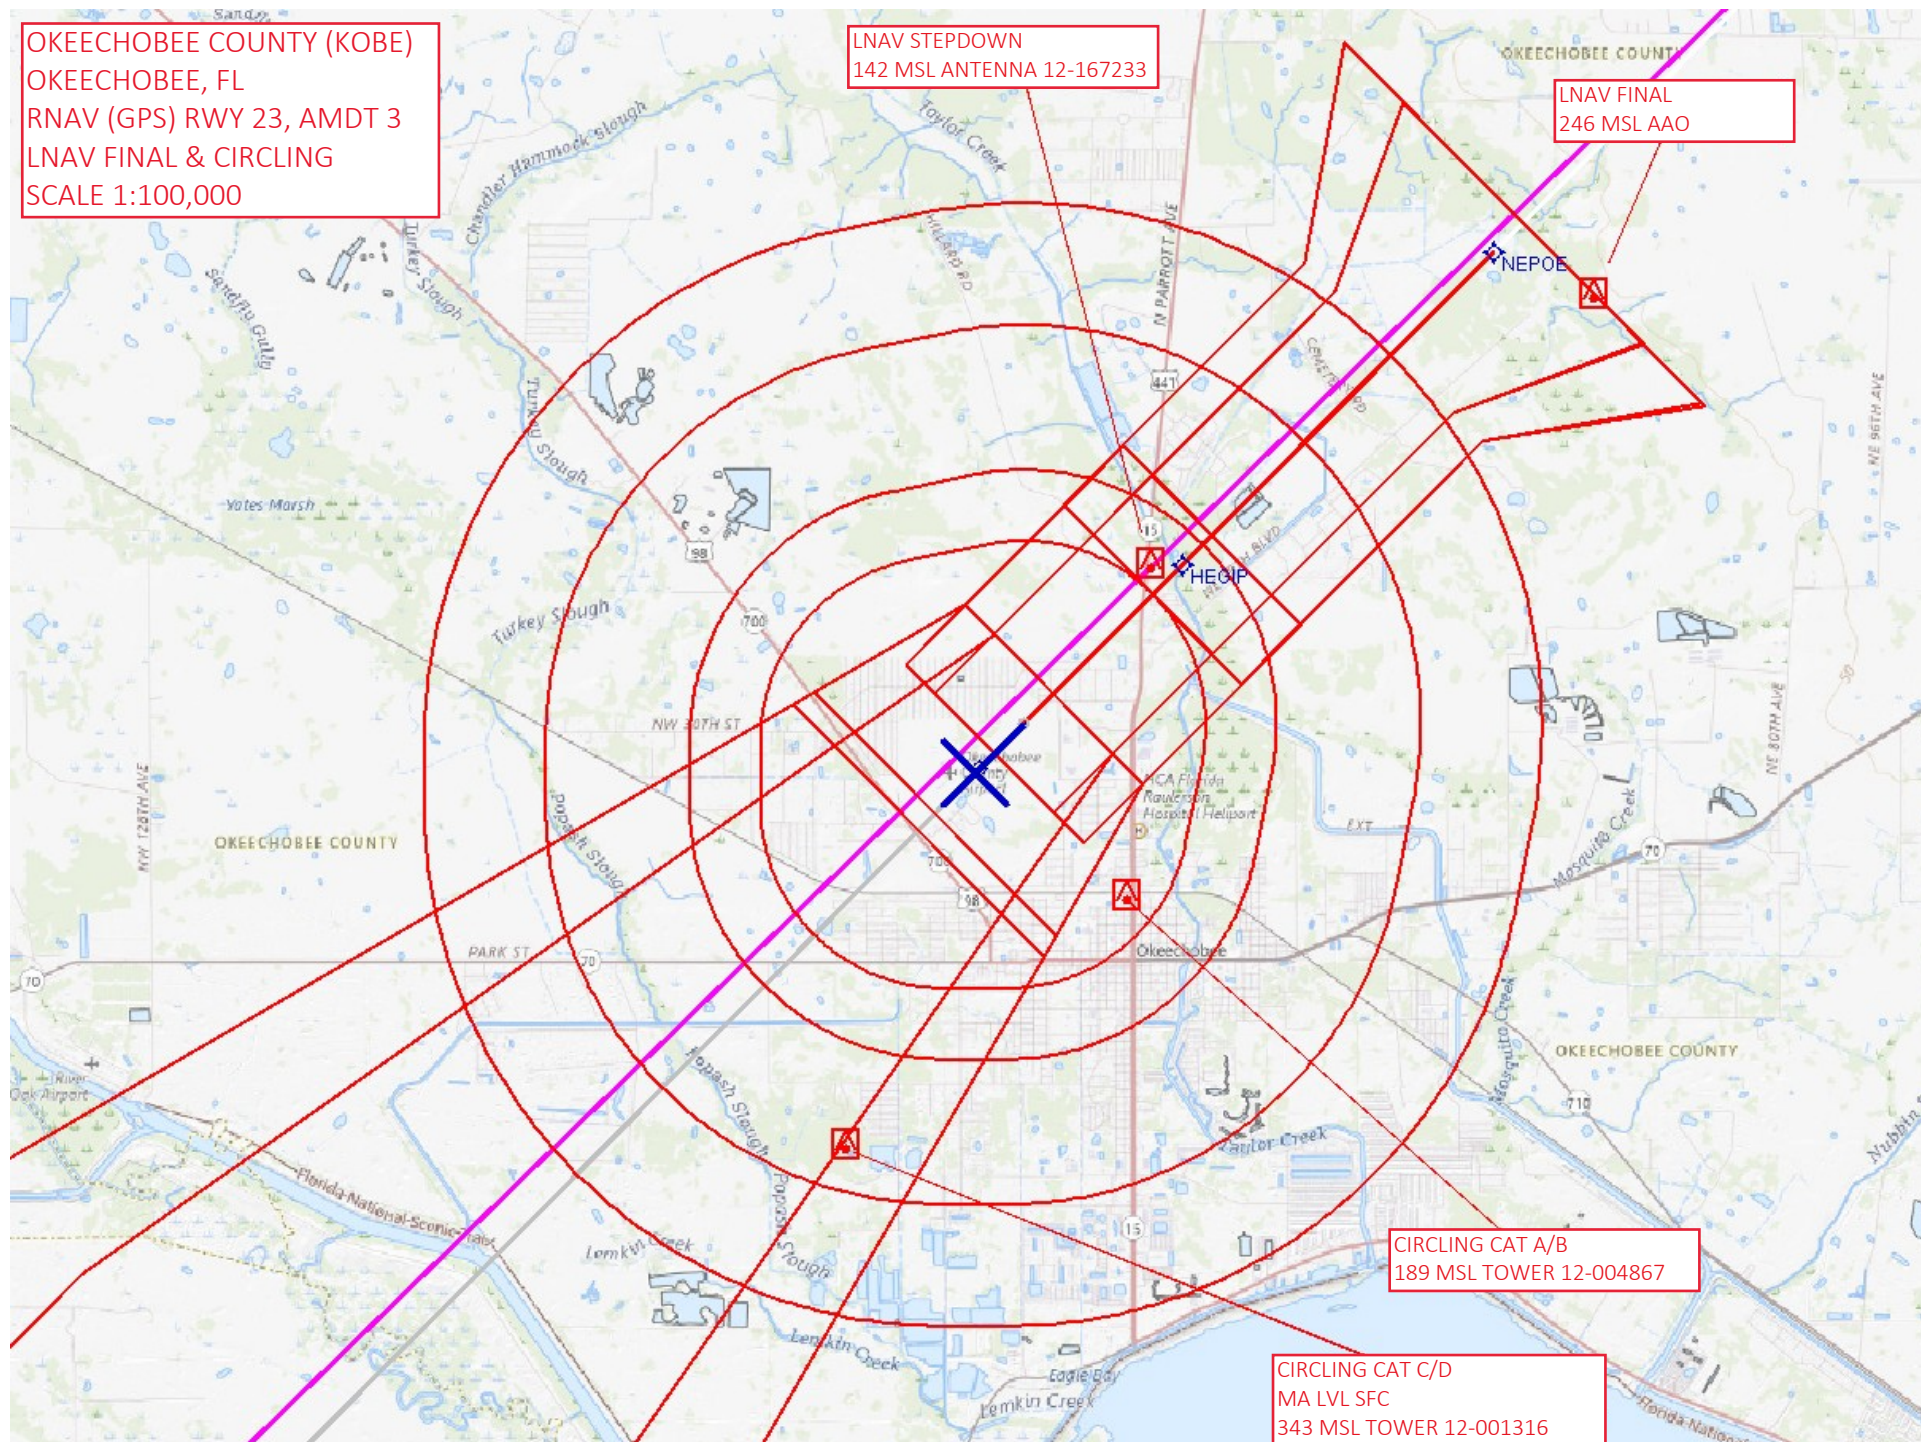

CIRCLING CAT A/B  
189 MSL TOWER 12-004867

CIRCLING CAT C/D  
MA LVL SFC  
343 MSL TOWER 12-001316