

Flight Procedures Cover Page	Task Action: FLIGHT CHECK	Task Type: IAP	Estimated Chart Date: 02/20/2025	APWS Task ID: B08CB29C0A6B40D2B783C89AE3CE8287	APWS Project ID: 9C5D8C6A8C7F4F2B837E3CCD787BAA1A
Procedure: RNAV (GPS) RWY 14 AMDT 2		Enroute: NO	Specialist: Johnsen, Daniel		Agreement Number:
Airport ID: KOBE			Airport City: OKEECHOBEE		State: FL
Facility ID:	Facility Type:	Flight Inspection Remark Type: New FC Slot			

Procedure Comments:

Major amendment using active data for KOBE airport and runways.

TRV VOR MON.

Contact Allan Will, AJV-A423, (405) 954-6103.



FIPC BASIC FORM

PROCEDURE: RNAV (GPS) RWY 14 AMDT 2		AIRPORT NAME: OKEECHOBEE COUNTY		AIRPORT ID: KOBE	SPECIAL CONTROL NO: AG-11-192-24
FAC ID: KOBE14.02		CITY: OKEECHOBEE		ST: FL	ORIG CHART DATE: 02/20/2025
DFL TYPE: PROC/W	THIRD PARTY: <input type="checkbox"/> YES	EST. TIME ON SITE: 0.4	REIMB. NUMBER: AC0721	PTS TASK ID: B08CB29C0A6B40D2B783C89AE3CE8287	

PREFLIGHT NOTES

REVIEWER:	DATE:
COMMENTS:	CHECK ONE: <input type="checkbox"/> FLT CK REQ <input type="checkbox"/> NFCR <input type="checkbox"/> REJECT
	YES NO
	CPV COMPLETE? <input checked="" type="checkbox"/> X

PROCEDURE RESULTS

INSPECTION DATE: 02/11/2025	CREW #: VN426	N #: N77	INSTRUMENT PROCEDURE STATUS: <input checked="" type="checkbox"/> SAT <input type="checkbox"/> SAT W/CHANGES <input type="checkbox"/> UNSAT	ARINC CODING: <input checked="" type="checkbox"/> SAT <input type="checkbox"/> SAT/GOLD <input type="checkbox"/> UNSAT
FLIGHT INSPECTOR SIGNATURE: robert e williams @ 02/12/2025 10:50		PRINTED NAME: WILLIAMS, ROBERT EMIL		NOTAM INITIATED? <input type="checkbox"/> YES <input checked="" type="checkbox"/> NO

FLIGHT INSPECTOR REMARKS:
Okeechobee County, Okeechobee, FL. RNAV (GPS) RWY 14 AMDT 2. SAT

IN-FLIGHT OBSTACLE REPORT

OBSTRUCTION ID #:	COORDINATES OR LOCATION:	GNSS ALTITUDE (MSL):	BAROMETRIC ALTITUDE (MSL):	HEIGHT ABOVE GROUND LEVEL:
--------------------------	---------------------------------	-----------------------------	-----------------------------------	-----------------------------------


WAAS CH 82629 W14A	APP CRS 141°	Rwy Idg TDZE Apt Elev	4001 34 34
--	------------------------	-----------------------------	---------------------------------------

RNAV (GPS) RWY 14


OKEECHOBEE COUNTY (OBE)

RNP APCH -GPS.	MISSED APPROACH: Climb to 2000 direct LIYZU and hold.
⚠ Rwy 14 helicopter visibility reduction below 1 SM NA. Procedure NA at night.	

AWOS-3 118.675	MIAMI CENTER 132.25 370.9	UNICOM 123.0 (CTAF) 0
--------------------------	-------------------------------------	---------------------------------

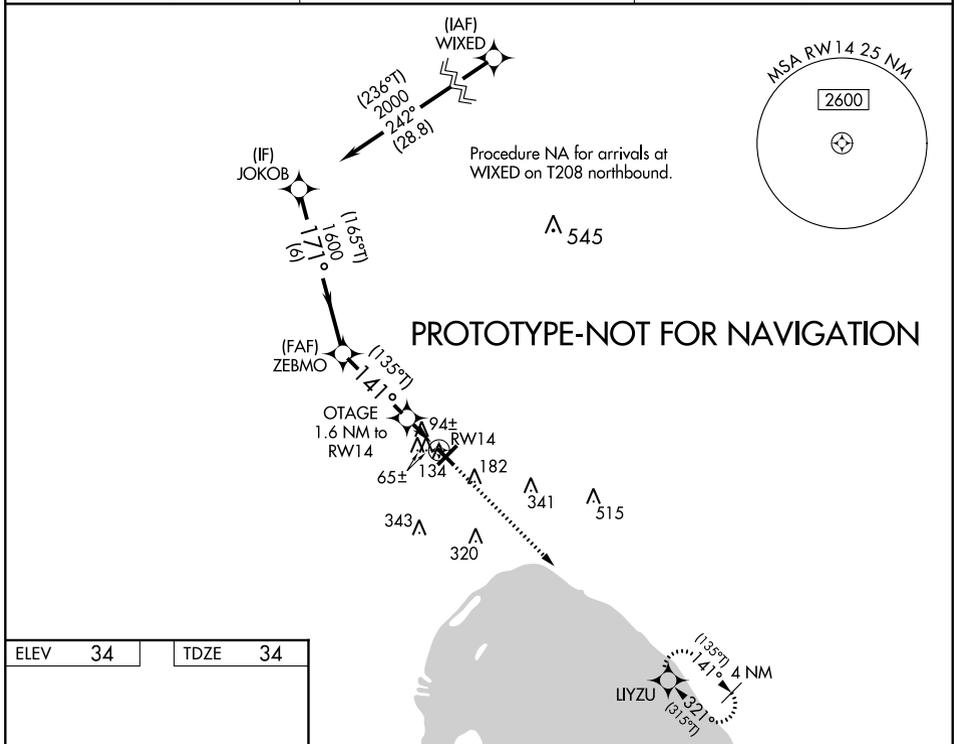

ELEV	34	TDZE	34
------	----	------	----

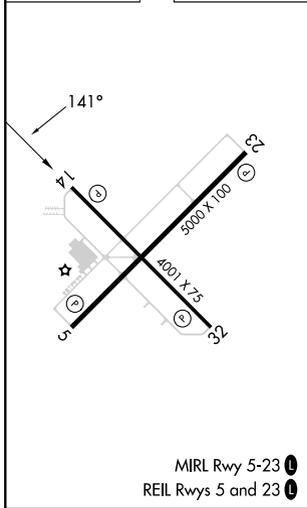

	JOKOB	ZEBMO	OTAGE 1.6 NM to RWY14	RWY14
	2000	1600	580	
	(165°) 171°	(135°) 141°		
	6 NM	3.2 NM	1.6 NM	
CATEGORY	A	B	C	D
LP MDA		360-1	326 (400-1)	
LNAV MDA		400-1	366 (400-1)	
CIRCLING	500-1	466 (500-1)	660-1¾ 626 (700-1¾)	660-2 626 (700-2)

WAAS CH 82629 W14A	APP CRS 141°	Rwy Idg TDZE Apt Elev	4001 33 34
--	------------------------	-----------------------------	---------------------------------------

OLD

RNAV (GPS) RWY 14

OKEECHOBEE COUNTY (OBE)


⚠ DME/DME RNP-0.3 NA. Helicopter visibility reduction below 1 SM NA. When local altimeter setting not received, use Vero Beach altimeter setting: increase all MDAs 80 feet, increase LP visibility Cats C and D 1/4 SM, increase LNAV visibility Cats C and D 3/8 SM and increase Circling visibility Cats C and D 1/4 SM. Procedure NA at night.

MISSED APPROACH: Climb to 2000 direct LIYZU and hold.



AWOS-3
118.675

MIAMI CENTER
132.25 370.9

UNICOM
123.0 (CTAF)

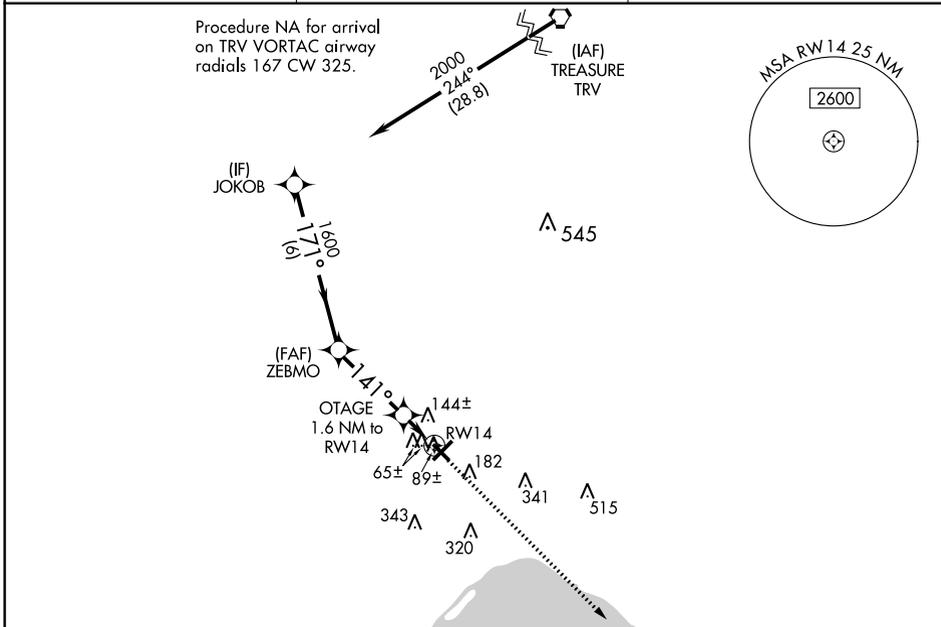

ELEV 34	TDZE 33
---------	---------

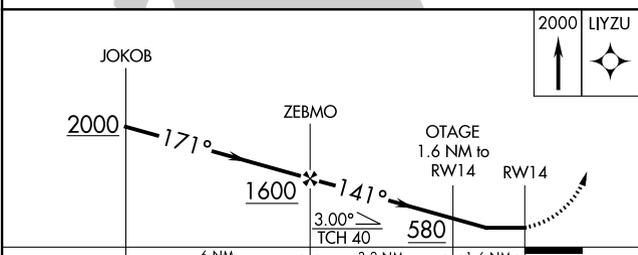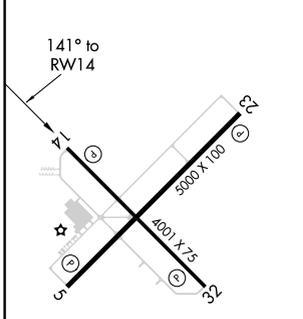


CATEGORY	A	B	C	D
LP MDA		340-1	307 (400-1)	
LNAV MDA		400-1	367 (400-1)	
CIRCLING	500-1	466 (500-1)	660-1 3/4 626 (700-1 3/4)	660-2 626 (700-2)

SE-3, 16 MAY 2024 to 13 JUN 2024

SE-3, 16 MAY 2024 to 13 JUN 2024

OKEECHOBEE COUNTY (KOBE)
OKEECHOBEE, FL
RNAV (GPS) RWY 14, AMDT 2
SCALE 1:500,000

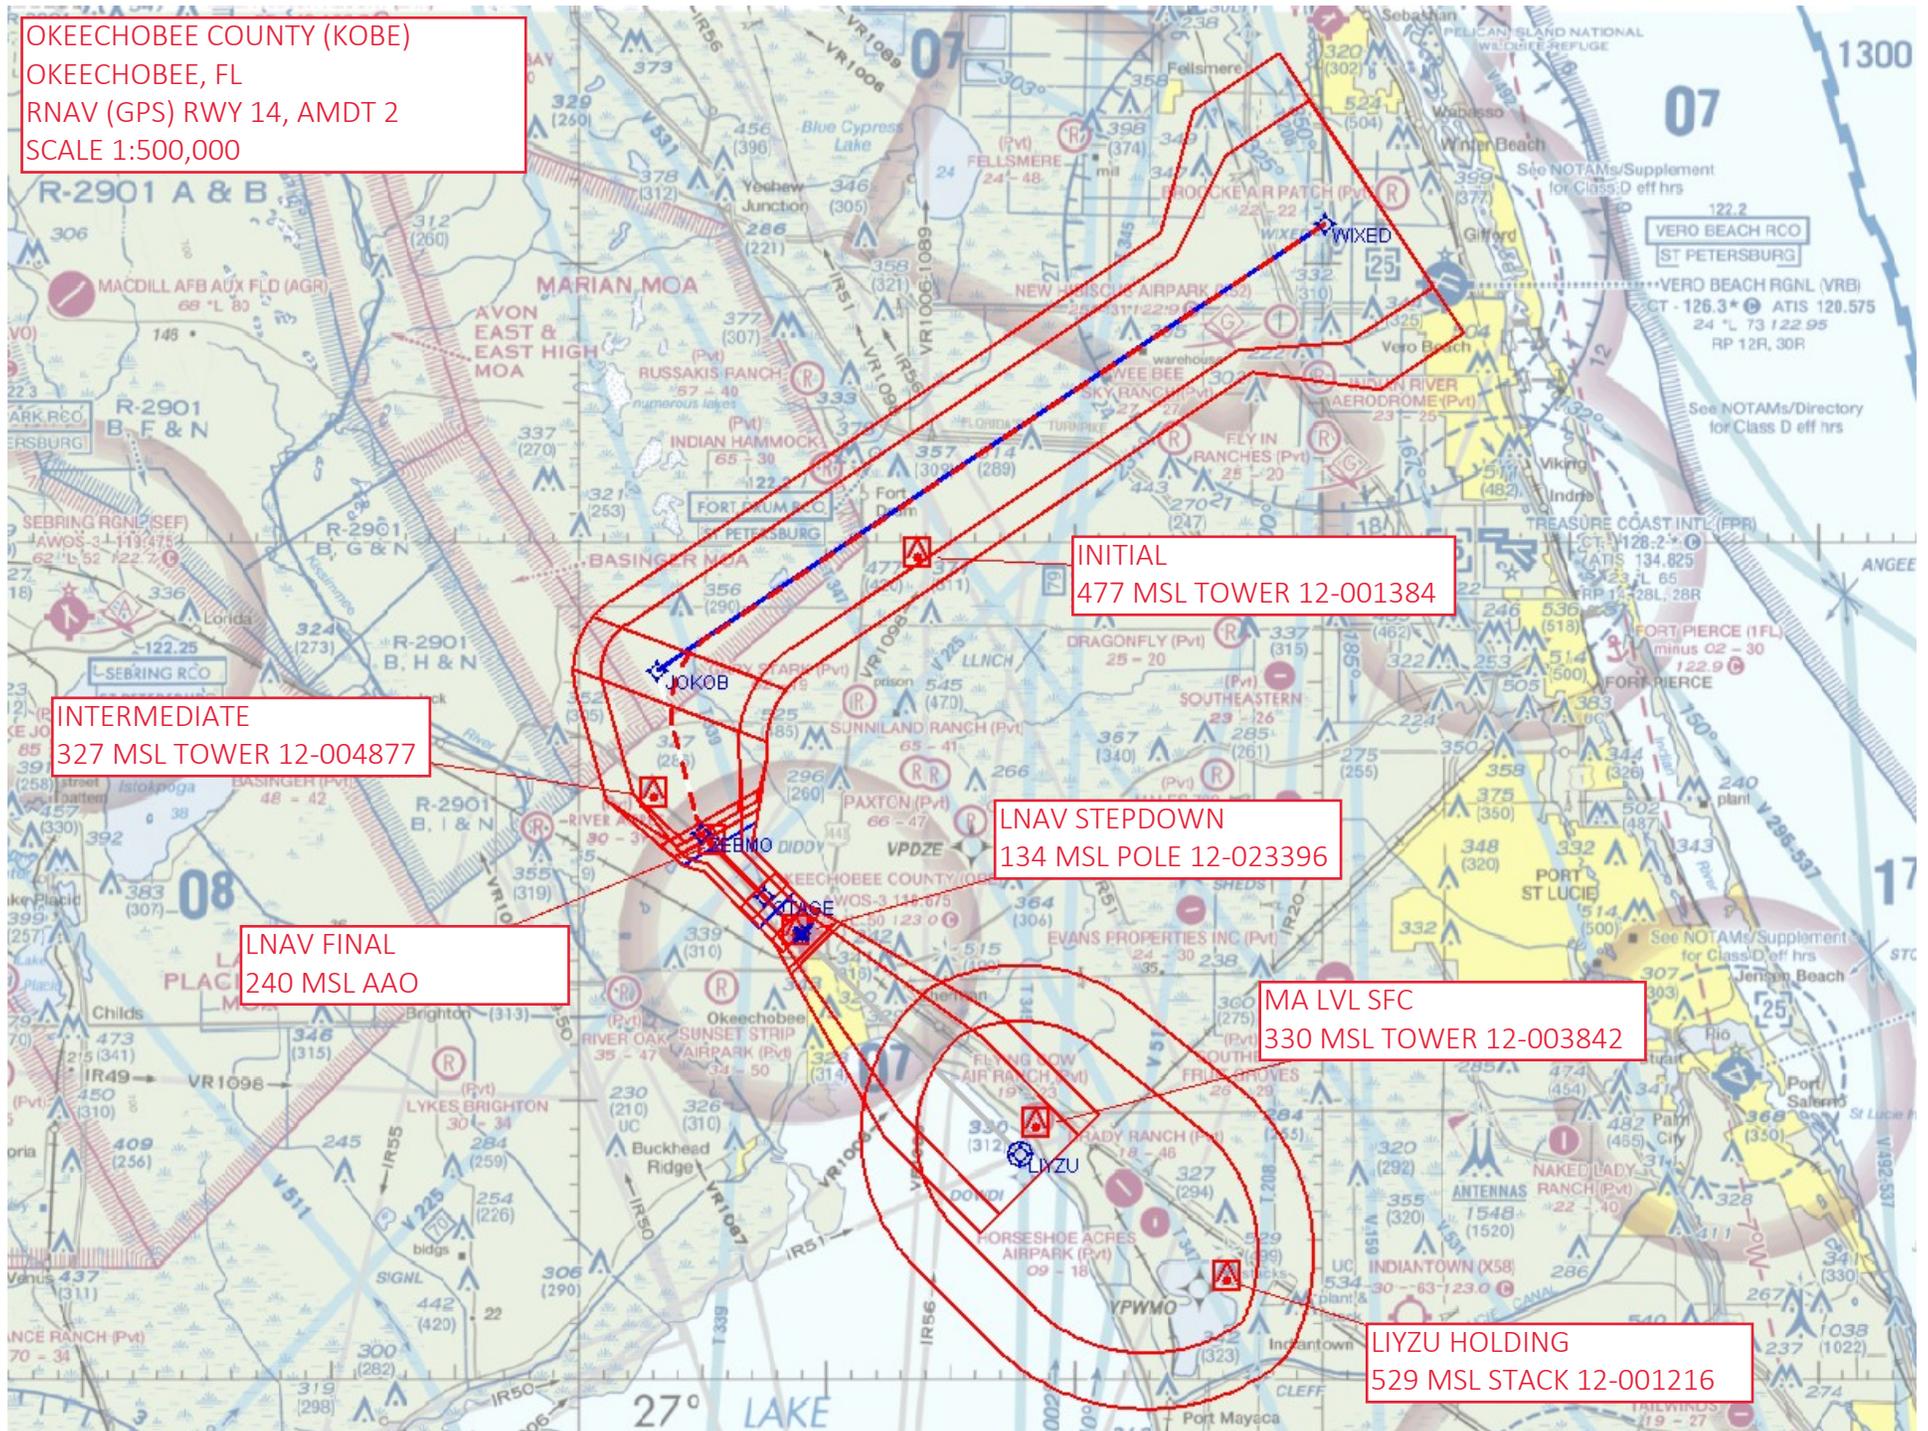

INITIAL
477 MSL TOWER 12-001384


INTERMEDIATE
327 MSL TOWER 12-004877

LNAV STEPDOWN
134 MSL POLE 12-023396

LNAV FINAL
240 MSL AAO

MA LVL SFC
330 MSL TOWER 12-003842

LIYZU HOLDING
529 MSL STACK 12-001216

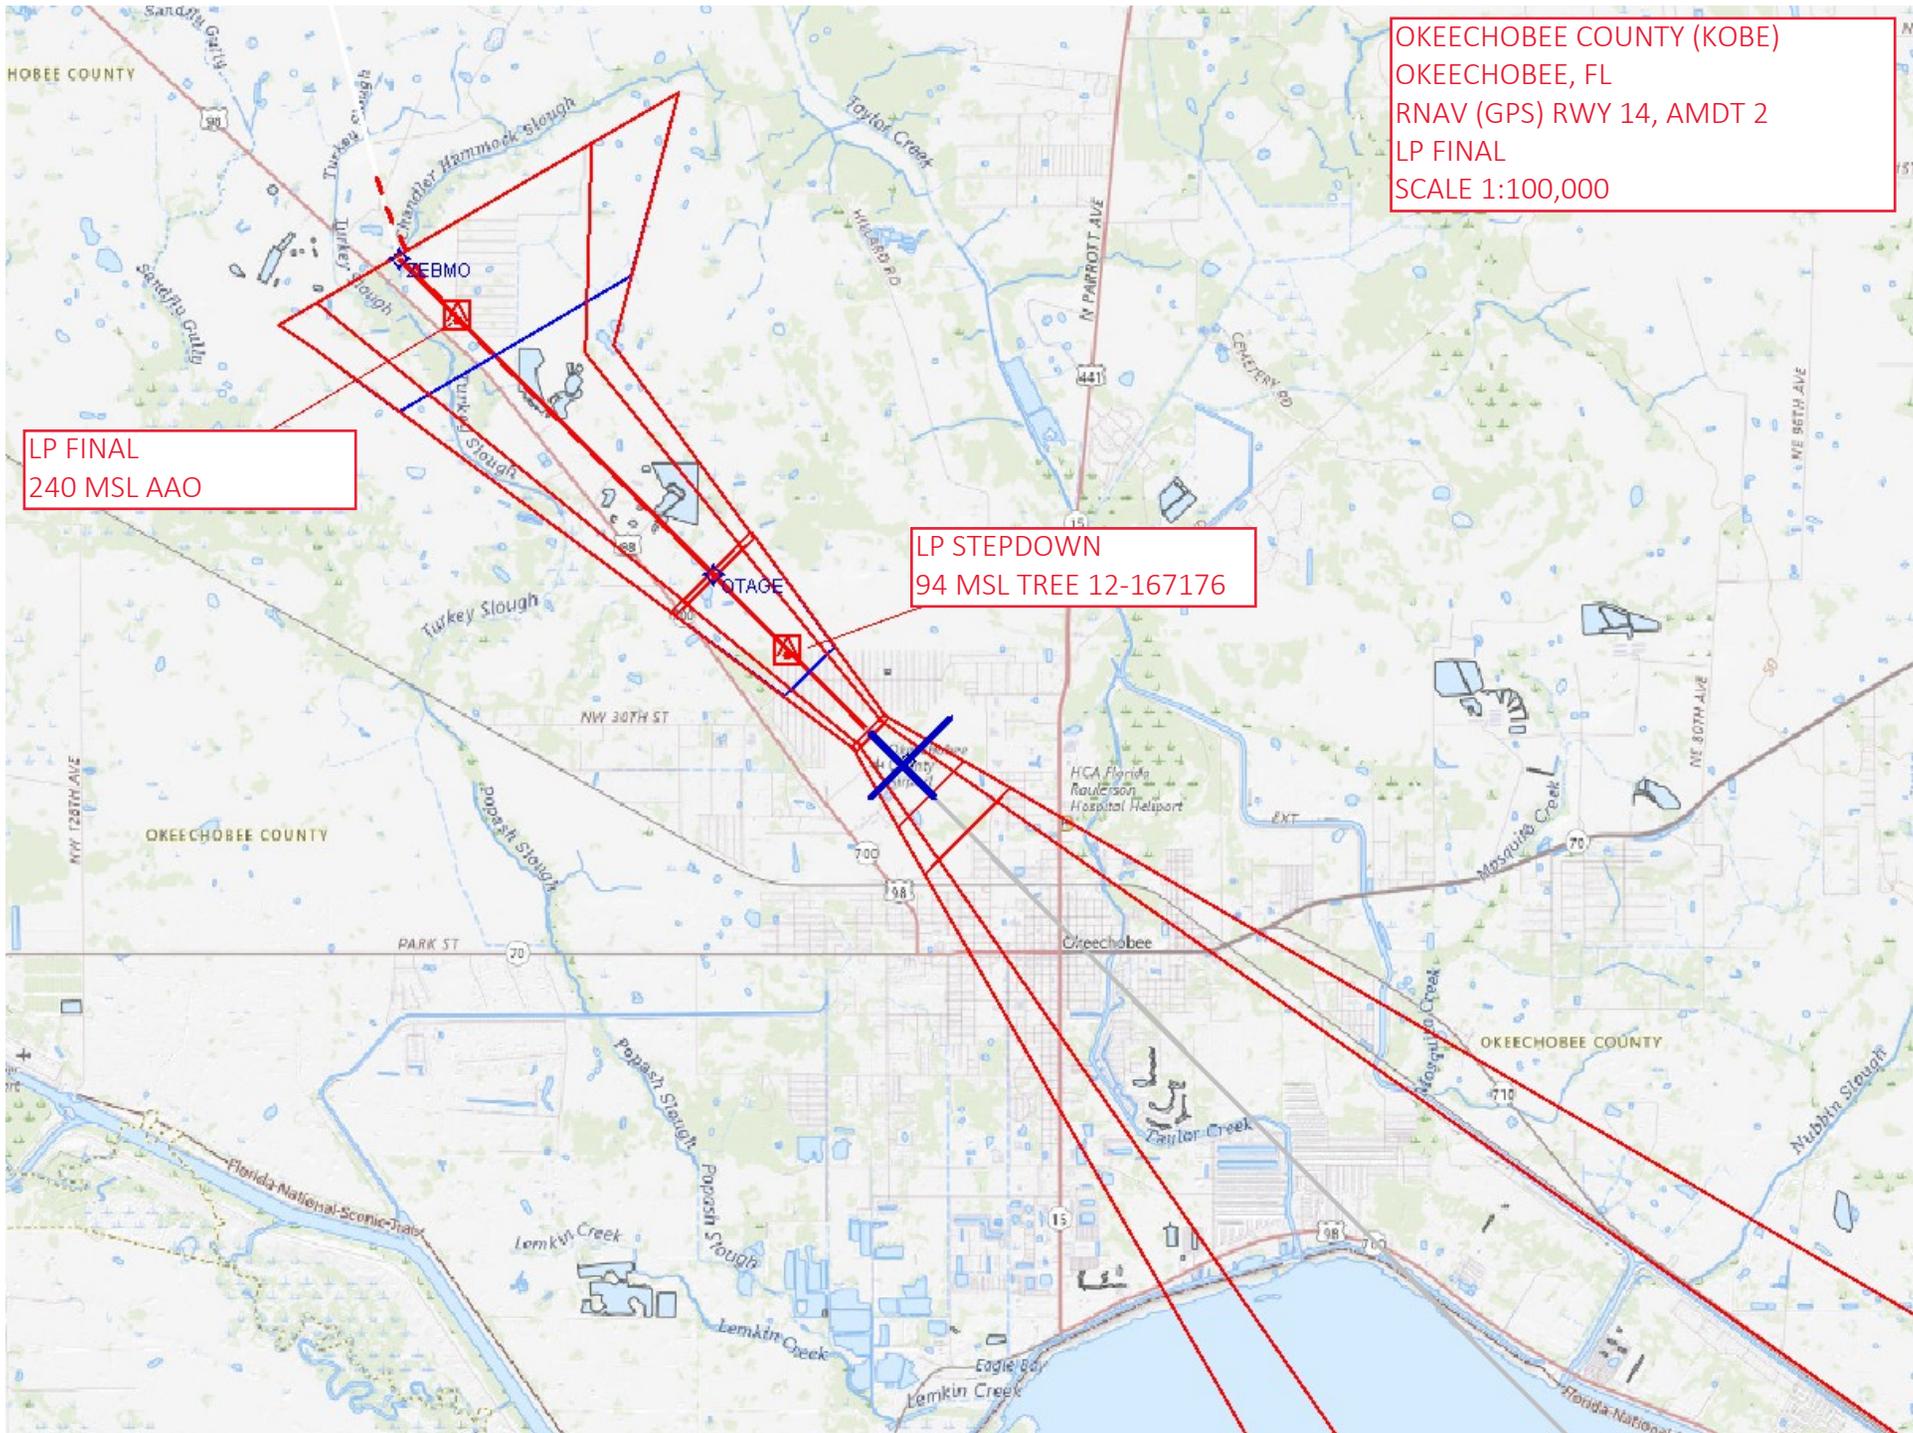

OKEECHOBEE COUNTY (KOB)
OKEECHOBEE, FL
RNAV (GPS) RWY 14, AMDT 2
LP FINAL
SCALE 1:100,000

LP FINAL
240 MSL AAO

LP STEPDOWN
94 MSL TREE 12-167176

OKEECHOBEE COUNTY (KOBE)
OKEECHOBEE, FL
RNAV (GPS) RWY 14, AMDT 2
LNAV FINAL & CIRCLING
SCALE 1:100,000

LNAV FINAL
240 MSL AAO

LNAV STEPDOWN
134 MSL POLE 12-023396

CIRCLING CAT A/B
189 MSL TOWER 12-004867

CIRCLING CAT C/D
343 MSL TOWER 12-001316

