

Flight Procedures Cover Page	Task Action: FLIGHT CHECK	Task Type: IAP	Estimated Chart Date: 05/16/2024	APWS Task ID: B206423A0F704F0FBDB36DA284118D31	APWS Project ID: BD0B6BFF576741CABE3A849FE6C21F7B
Procedure: VOR-A AMDT 2		Enroute: NO	Specialist: Armentrout, Britney		Agreement Number:
Airport ID: KGYI			Airport City: SHERMAN/DENISON		State: TX
Facility ID: BYP	Facility Type: VORTAC	Flight Inspection Remark Type: New FC Slot			
Procedure Comments: PENDING KGYI AIRNAV DATA USED. FAS OBSTACLE CHANGED FROM 1031FT TOWER TO 1047FT AAO. CONTACT JOHN BORDY AJV-A33 405-954-0980. QUALITY 10 CHECKED QUALITY 33 CHECKED					

FIPC BASIC FORM						
PROCEDURE: VOR-A AMDT 2			AIRPORT NAME: NORTH TEXAS RGNL/PERRIN FLD		AIRPORT ID: KGYI	SPECIAL CONTROL NO: OP-01-177-24
FAC ID: BYP		CITY: SHERMAN/DENISON			ST: TX	ORIG CHART DATE: 05/16/2024
DFL TYPE: PROC/A	THIRD PARTY: ☐ YES	EST. TIME ON SITE: 0.4	REIMB. NUMBER:	PTS TASK ID: B206423A0F704F0FBDB36DA284118D31		
PREFLIGHT NOTES						
REVIEWER: jeffrey j scorse					DATE: 02/06/2024	
COMMENTS:					CHECK ONE:	
					☒ FLT CK REQ ☐ NFCR ☐ REJECT	
						YES
					CPV COMPLETE?	
					X	
PROCEDURE RESULTS						
INSPECTION DATE: 02/06/2024	CREW #: VN479	N #: N66	INSTRUMENT PROCEDURE STATUS: ☒ SAT ☐ SAT W/CHANGES ☐ UNSAT		ARINC CODING: ☒ SAT ☐ SAT/GOLD ☐ UNSAT	
FLIGHT INSPECTOR SIGNATURE: jeffrey j scorse @ 02/06/2024 18:57			PRINTED NAME: SCORSE, JEFFREY JAMES			NOTAM INITIATED? ☐ YES ☒ NO
FLIGHT INSPECTOR REMARKS: Complete SAT						
IN-FLIGHT OBSTACLE REPORT						
OBSTRUCTION ID #:	COORDINATES OR LOCATION:	GNSS ALTITUDE (MSL):	BAROMETRIC ALTITUDE (MSL):	HEIGHT ABOVE GROUND LEVEL:		

VORTAC BYP <u>114.6</u> Chan 93	APP CRS 290°	Rwy Idg TDZE Apt Elev	N/A N/A 749
---	------------------------	-----------------------------	--

VOR-A

NORTH TEXAS RGNL/PERRIN FLD (GYI)

DME required.

T
A Circling Rwy 18R, 36L NA at night.


MISSED APPROACH: Climb to 2000 then climbing right turn to 2400 on heading 140° and BYP VORTAC R-290 to HIPAN/20 DME and hold.

ATIS
118.775


FORT WORTH CENTER
124.75 323.0

NORTH TEXAS TOWER ★
120.575 (CTAF) **L** 233.7

GND CON
124.125

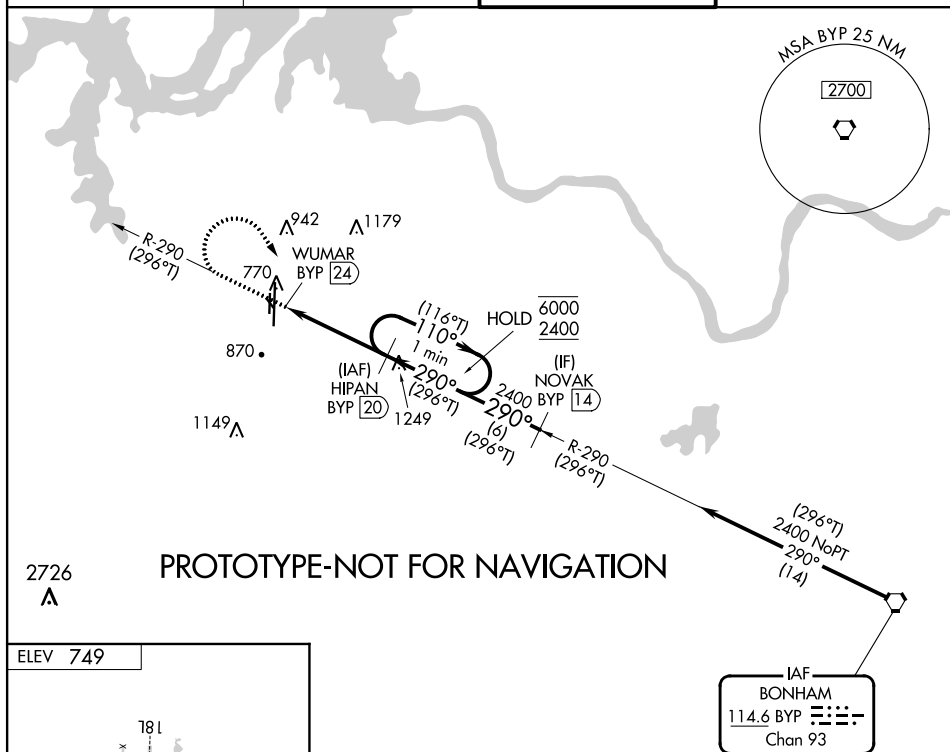

Procedure NA for arrival on BYP VORTAC
airway radials 264 CW 305.

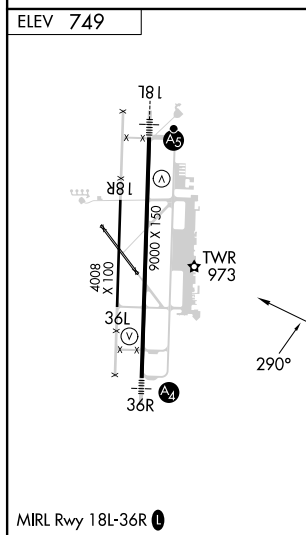

SHERMAN/DENISON, TEXAS

Amdt 2 FIG

NORTH TEXAS RGNL/PERRIN FLD (GYI)

33°43'N-96°40'W

VOR-A

2000 ↑	2400 hdg 140°	BYP R-290	HIPAN BYP (20)	HIPAN BYP (20)	One Minute Holding Pattern
CATEGORY	A	B	C	D	
CIRCLING	1340-1	591 (600-1)	1400-1 ³ / ₄ 651 (700-1 ³ / ₄)	1540-2 ¹ / ₂ 791 (800-2 ¹ / ₂)	

OLD

AL-389 (FAA)

21112

VORTAC BYP <u>114.6</u> Chan 93	APP CRS 290°	Rwy Idg TDZE Apt Elev N/A N/A 749
---	------------------------	---

VOR-A


NORTH TEXAS RGNL/PERRIN FLD (GYI)

DME required.



 Circling Rwy 13, 17R, 31, 35L NA at night.

MISSED APPROACH: Climb to 2000 then climbing right turn to 2400 on BYP VORTAC R-290 to HIPAN/20 DME and hold.

ATIS 118.775	FORT WORTH CENTER 124.75 323.0	NORTH TEXAS TOWER ★ 120.575 (CTAF) 0 233.7	GND CON 124.125
--------------------------------	--	--	-----------------------------------

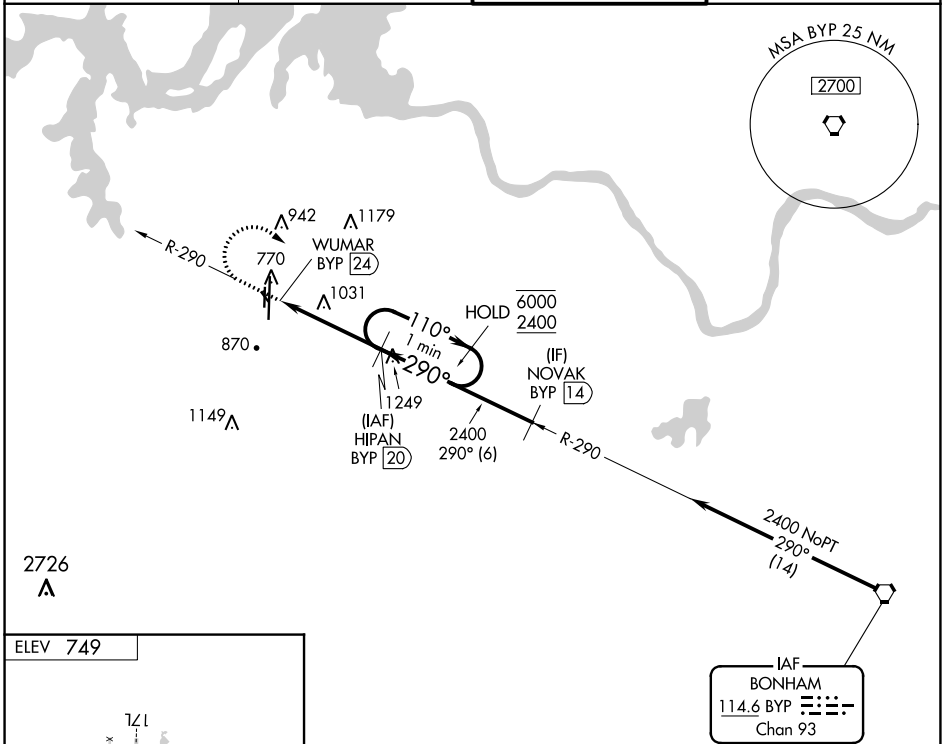

Procedure NA for arrival on BYP VORTAC
airway radials 264 CW 305.

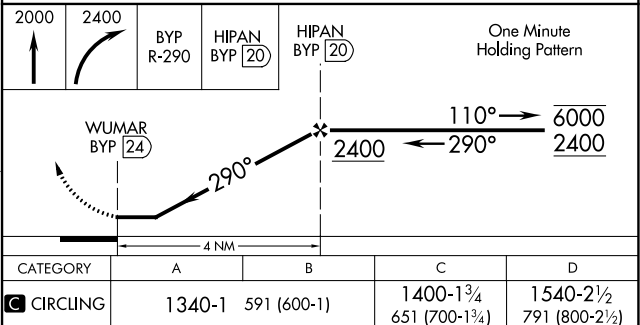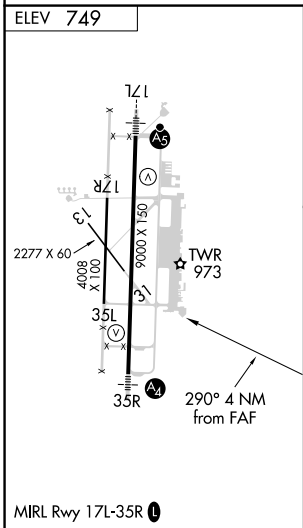

SHERMAN/DENISON, TEXAS

Amdt 1A 15AUG19

NORTH TEXAS RGNL/PERRIN FLD (GYI)

VOR-A

33°43'N-96°40'W

SC-2, 02 NOV 2023 to 30 NOV 2023

SC-2, 02 NOV 2023 to 30 NOV 2023

AIRPORT ID: KGYI
AIRPORT NAME: NORTH TEXAS RGNL/PERRIN
FLD
CITY: SHERMAN/DENSON
STATE: TX
PROCEDURE ID: VOR-A AMDT 2
SCALE: 1:500,000

MISSED LEVEL SURFACE TOWER (1249)
48-008099


NOVAK_NEW to HIPAN TOWER (1249)
48-008099

VOR:HIPAN to FEP17577 TERRAIN+AAO (1047)
TP3257

HIPAN TOWER (1329)
48-009361

BYP:VORTAC to NOVAK_NEW TOWER (1329)
48-009361

VOR FEP17577 7.1 Excluded Obs TOWER (1249)
48-008099

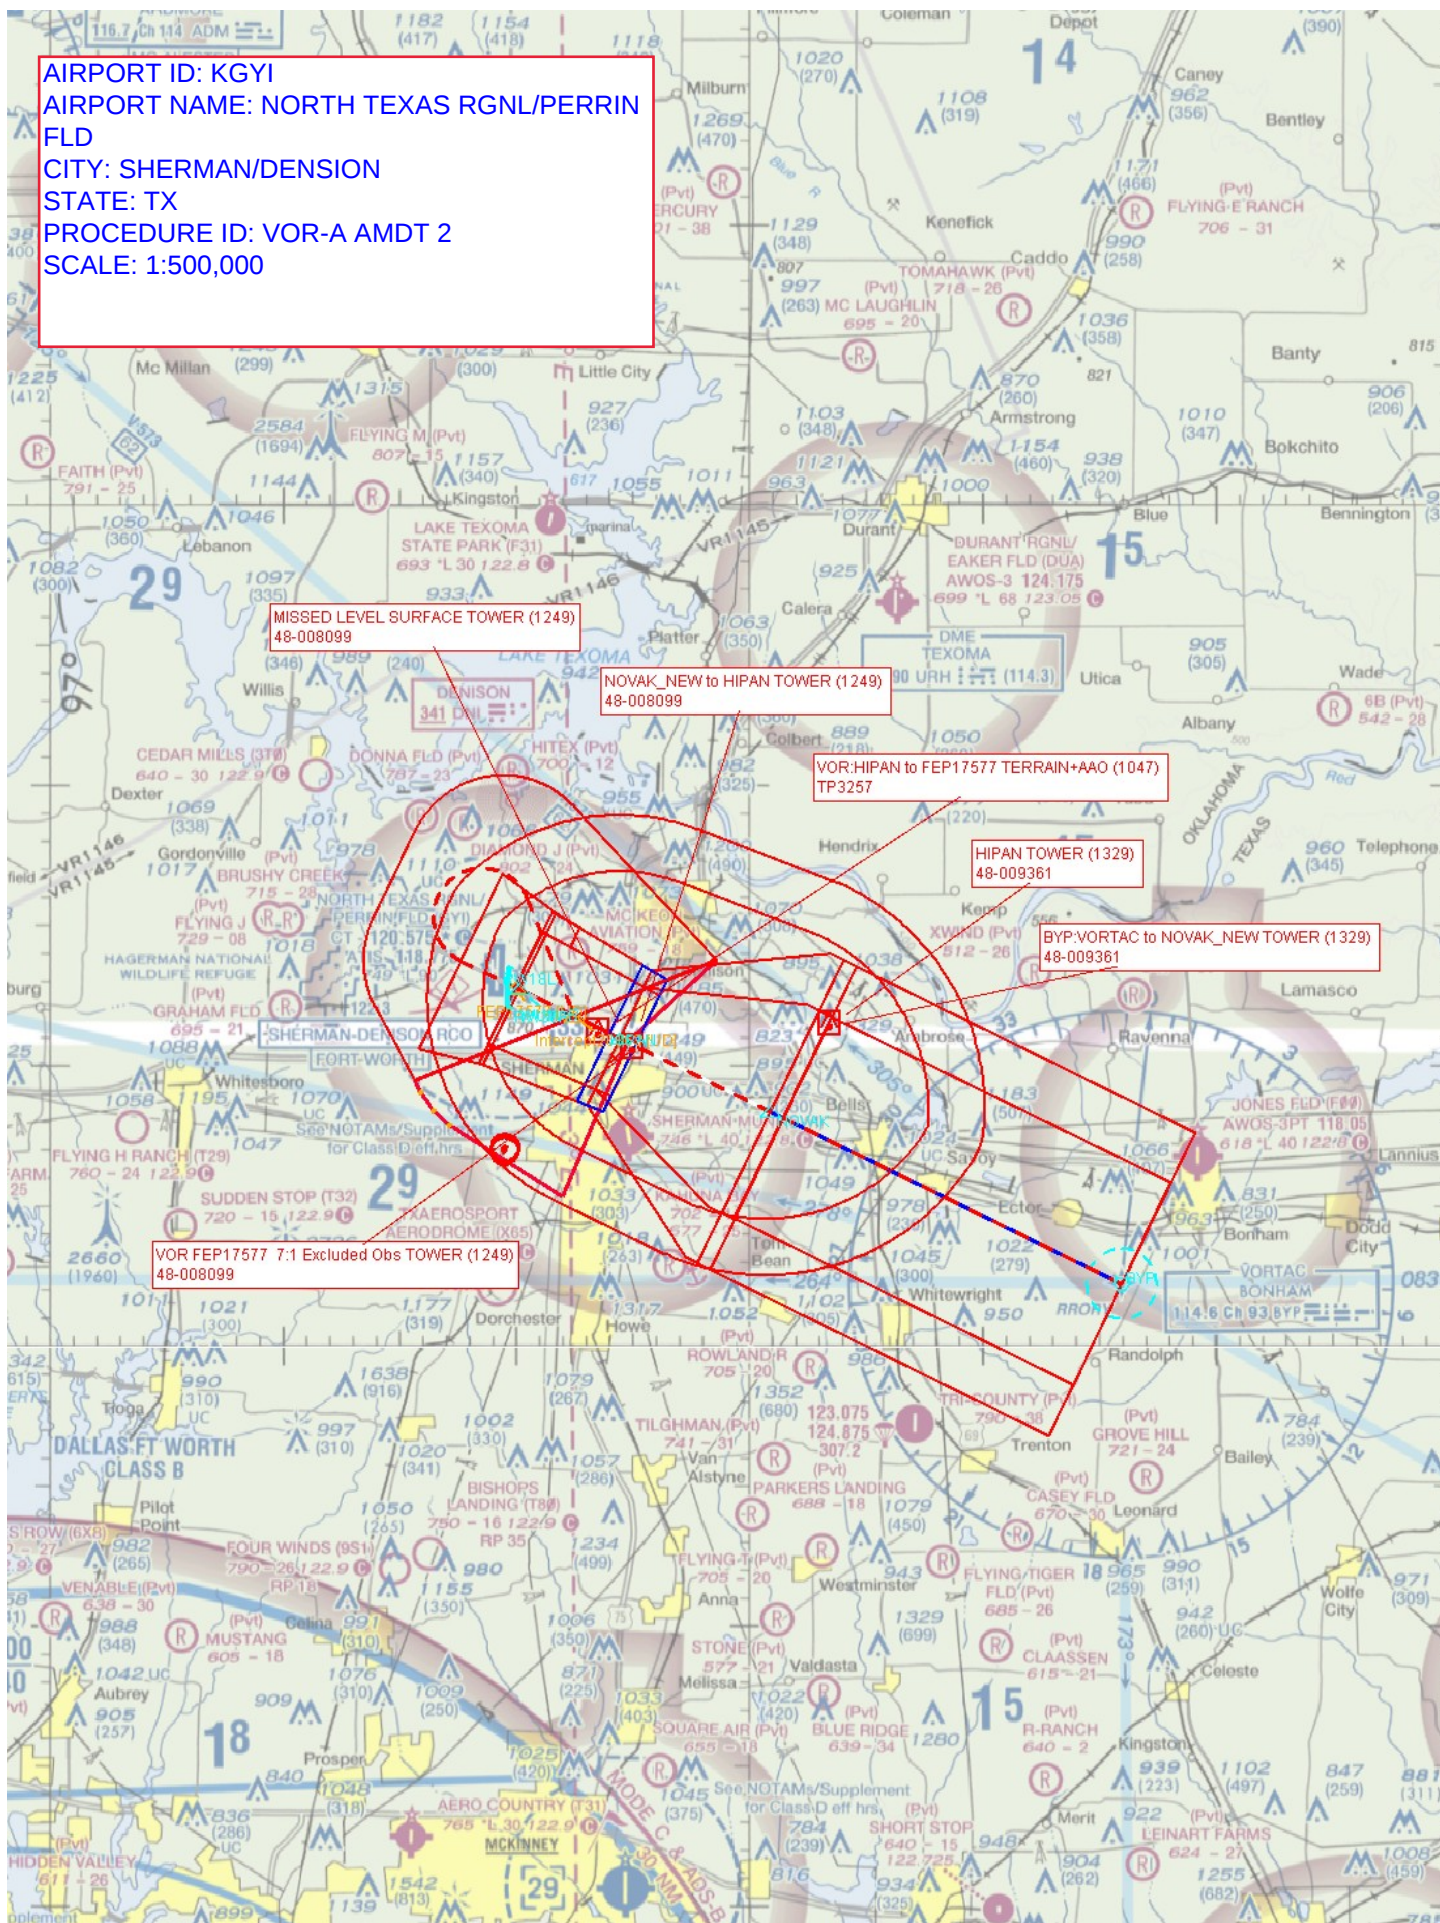

AIRPORT ID: KGYI
AIRPORT NAME: NORTH TEXAS RGNL/
PERRIN FLD
CITY: SHERMAN/DENSION
STATE: TX
PROCEDURE ID: VOR-A AMDT 2
SCALE: 1:100,000 FINAL AND MISSED

VOR-HIPAN to FEP17577 TERRAIN+AAO (1047)
TP3257

MISSED LEVEL SURFACE TOWER (1249)
48-008099

VOR 7:1 EXCLUDED OBS AND NOVAK TO HIPAN TOWER (1249)
48-008099

VOR 7:1 EXCLUDED OBS AND NOVAK to HIPAN TOWER (1249)
48-008099

