

|   |                              |                                               |                                     |                                                   |                                                      |
|---|------------------------------|-----------------------------------------------|-------------------------------------|---------------------------------------------------|------------------------------------------------------|
| Flight Procedures Cover Page   | Task Action:<br>FLIGHT CHECK | Task Type:<br>Textual DP                      | Estimated Chart Date:<br>06/12/2025 | APWS Task ID:<br>C38CFB60B97949119610EB1277F2DAF2 | APWS Project ID:<br>F8A4426CDCFD48E8BD6876FC7B2B3EFD |
| Procedure:<br>TAKEOFF MINIMUMS AND OBSTACLE DP AMDT 4   |                              | Enroute:<br>NO                                | Specialist:<br>Smith, Bryant        |                                                   | Agreement Number:                                    |
| Airport ID:<br>KLNC   |                              |                                               | Airport City:<br>LANCASTER          |                                                   | State:<br>TX                                         |
| Facility ID:   | Facility Type:               | Flight Inspection Remark Type:<br>New FC Slot |                                     |                                                   |                                                      |
| <div>Procedure Comments:<br/>ACTIVE AIRNAV DATA USED.<br/><br/>AMENDMENT CLEARS NOTAM !FDC 3/2411<br/><br/>UPDATED TAKEOFF OBSTACLE NOTES; UPDATED TAKEOFF MINIMUMS RWY 31<br/><br/>CONTACT: ERIC SUSKI A431 MANAGER, 405-954-7331</div> |                              |                                               |                                     |                                                   |                                                      |



| <b>FIPC BASIC FORM</b>                                                   |                                                     |                                  |   |                                                         |   |                                                                                                |
|--------------------------------------------------------------------------|-----------------------------------------------------|----------------------------------|---|---------------------------------------------------------|---|------------------------------------------------------------------------------------------------|
| <b>PROCEDURE:</b><br>TAKEOFF MINIMUMS AND OBSTACLE DP AMDT 4             |                                                     |                                  | <b>AIRPORT NAME:</b><br>LANCASTER RGNL   |                                                         | <b>AIRPORT ID:</b><br>KLNC                                                                                             | <b>SPECIAL CONTROL NO:</b><br>OP-02-194-25                                                     |
| <b>FAC ID:</b> KLNC                                                      |                                                     | <b>CITY:</b> LANCASTER           |   |                                                         | <b>ST:</b> TX   | <b>ORIG CHART DATE:</b> 06/12/2025                                                             |
| <b>DFL TYPE:</b><br>PROC/T                                               | <b>THIRD PARTY:</b><br><input type="checkbox"/> YES | <b>EST. TIME ON SITE:</b><br>0.4 | <b>REIMB. NUMBER:</b>   | <b>PTS TASK ID:</b><br>C38CFB60B97949119610EB1277F2DAF2 |   |                                                                                                |
| <b>PREFLIGHT NOTES</b>                                                   |                                                     |                                  |   |                                                         |   |                                                                                                |
| <b>REVIEWER:</b>                                                         |                                                     |                                  |   |                                                         | <b>DATE:</b>   |                                                                                                |
| <b>COMMENTS:</b>                                                         |                                                     |                                  |   |                                                         | <b>CHECK ONE:</b><br><input type="checkbox"/> FLT CK REQ <input type="checkbox"/> NFCR <input type="checkbox"/> REJECT |                                                                                                |
|                                                                          |                                                     |                                  |   |                                                         |   | <b>YES</b>                                                                                     |
|                                                                          |                                                     |                                  |   |                                                         | <b>CPV COMPLETE?</b> <input checked="" type="checkbox"/> X <input type="checkbox"/> NO                                 |                                                                                                |
| <b>PROCEDURE RESULTS</b>                                                 |                                                     |                                  |   |                                                         |   |                                                                                                |
| <b>INSPECTION DATE:</b><br>03/06/2025                                    | <b>CREW #:</b><br>VN330                             | <b>N #:</b><br>N78               | <b>INSTRUMENT PROCEDURE STATUS:</b><br><input checked="" type="checkbox"/> SAT <input type="checkbox"/> SAT W/CHANGES <input type="checkbox"/> UNSAT |                                                         | <b>ARINC CODING:</b><br><input type="checkbox"/> SAT <input type="checkbox"/> SAT/GOLD <input type="checkbox"/> UNSAT  |                                                                                                |
| <b>FLIGHT INSPECTOR SIGNATURE:</b><br>brian harrelson @ 03/06/2025 13:23 |                                                     |                                  | <b>PRINTED NAME:</b><br>HARRELSON, BRIAN DAVID   |                                                         |   | <b>NOTAM INITIATED?</b><br><input type="checkbox"/> YES <input checked="" type="checkbox"/> NO |
| <b>FLIGHT INSPECTOR REMARKS:</b><br>Complete/SAT.                        |                                                     |                                  |   |                                                         |   |                                                                                                |
| <b>IN-FLIGHT OBSTACLE REPORT</b>                                         |                                                     |                                  |   |                                                         |   |                                                                                                |
| <b>OBSTRUCTION ID #:</b>                                                 | <b>COORDINATES OR LOCATION:</b>                     | <b>GNSS ALTITUDE (MSL):</b>      | <b>BAROMETRIC ALTITUDE (MSL):</b>   | <b>HEIGHT ABOVE GROUND LEVEL:</b>                       |   |                                                                                                |



# TAKEOFF MINIMUMS, (OBSTACLE) DEPARTURE PROCEDURES, AND DIVERSE VECTOR AREA (RADAR VECTORS)



24305

## HEREFORD, TX

HEREFORD MUNI (HRX)

TAKEOFF MINIMUMS AND (OBSTACLE) DEPARTURE PROCEDURES

ORIG 11FEB10 (10042) (FAA)

TAKEOFF MINIMUMS:

**Rwys 14, 32**, NA-Environmental.

TAKEOFF OBSTACLE NOTES:

**Rwy 2**, tree 68' from DER, 495' left of centerline, 50' AGL/3834' MSL.

Trees beginning 280' from DER, 535' right of centerline, up to 50' AGL/3834' MSL.

Trees beginning 984' from DER, 504' left of centerline, up to 50' AGL/3834' MSL.

**Rwy 20**, trees beginning 61' from DER, 461' right of centerline, up to 50' AGL/3839' MSL.

Trees beginning 497' from DER, 606' left of centerline, up to 50' AGL/3839' MSL.

Tree 1603' from DER, 760' right of centerline, 50' AGL/3829' MSL.

OLD

## HIGGINS, TX

HIGGINS/LIPSCOMB COUNTY (1X1)

TAKEOFF MINIMUMS AND (OBSTACLE) DEPARTURE PROCEDURES

ORIG 03JUN10 (21336) (FAA)

TAKEOFF OBSTACLE NOTES:

**Rwy 36**, vehicles on road beginning at DER, 225' left of centerline and 317' right of centerline, up to 15' AGL/2594' MSL.

Trees beginning 427' from DER, on centerline, up to 60' AGL/2639' MSL.

## HILLSBORO, TX

HILLSBORO MUNI (INJ)

TAKEOFF MINIMUMS AND (OBSTACLE) DEPARTURE PROCEDURES

ORIG 16FEB06 (06047) (FAA)

TAKEOFF MINIMUMS:

**Rwy 16**, 600-3 or std. w/ min. climb of 250' per NM to 1500, or 1100-2 ½ for climb in visual conditions.

DEPARTURE PROCEDURE:

**Rwy 16**, for climb in visual conditions: Cross Hillsboro Muni Airport at or above 1600 before proceeding on course.

## LANCASTER, TX

LANCASTER RGNL (LNC)

TAKEOFF MINIMUMS AND (OBSTACLE) DEPARTURE PROCEDURES

AMDT 3 18SEP14 (14261) (FAA)

TAKEOFF MINIMUMS:

**Rwy 31**, 300-1¼ or std. w/min. climb of 205' per NM to 800, or alternatively, with standard takeoff minimums and a normal 200' per NM climb gradient, takeoff must occur no later than 1200' prior to DER.

DEPARTURE PROCEDURE:

**Rwy 31**, climb heading 314° to 1800 before turning left.

TAKEOFF OBSTACLE NOTES:

**Rwy 31**, trees 888' from DER, 637' right of centerline, up to 35' AGL/536' MSL.

Trees beginning 1133' from DER, 479' left of centerline, up to 45' AGL/541' MSL.

Transmission tower 1 NM from DER, 1685' right of centerline, 127' AGL/661' MSL.

## LEVELLAND, TX

LEVELLAND MUNI (LLN)

TAKEOFF MINIMUMS AND (OBSTACLE) DEPARTURE PROCEDURES

AMDT 4A 02DEC21 (21336) (FAA)

TAKEOFF MINIMUMS:

**Rwy 35**, 400-2¼ or std. w/min. climb of 251' per NM to 4000.

DEPARTURE PROCEDURE:

**Rwy 26**, for climb in visual conditions cross Levelland Muni airport at or above 4400 before proceeding on course.

TAKEOFF OBSTACLE NOTES:

**Rwy 8**, tree 61' from DER, 451' left of centerline, 55' AGL/3564' MSL.**Rwy 26**, pole 53' from DER, 308' right of centerline, 24' AGL/3543' MSL.

Tree 265' from DER, 414' right of centerline, 31' AGL/3550' MSL.

**Rwy 17**, vehicle on road 4' from DER, 387' left of centerline, 15' AGL/3522' MSL.

Vehicle on road 205' from DER, 388' left of centerline, 15' AGL/3521' MSL.

Tree 1291' from DER, 188' right of centerline, 55' AGL/3564' MSL.

**Rwy 26**, building 1271' from DER, 811' left of centerline, 80' AGL/3593' MSL.**Rwy 35**, building 124' from DER, 492' left of centerline, 29' AGL/3518' MSL.

Poles beginning 1186' from DER, 235' left of centerline, up to 54' AGL/3543' MSL.

Trees beginning 1250' from DER, left and right of centerline, up to 55' AGL/3561' MSL.

28 NOV 2024 to 26 DEC 2024

28 NOV 2024 to 26 DEC 2024



# TAKEOFF MINIMUMS, (OBSTACLE) DEPARTURE PROCEDURES, AND DIVERSE VECTOR AREA (RADAR VECTORS)




24305

SC-2

KLNC  
LANCASTER RGNL  
LANCASTER, TX.  
RWY 13 ODP AMDT 4  
DIVERSE ASSESSMENT  
(All Surfaces Clear)  
1:500,000




KLNC  
LANCASTER RGNL  
LANCASTER, TX.  
RWY 13 ODP AMDT 4  
INITIAL CLIMB AREA (ICA)  
(All Surfaces Clear)  
1:100,000

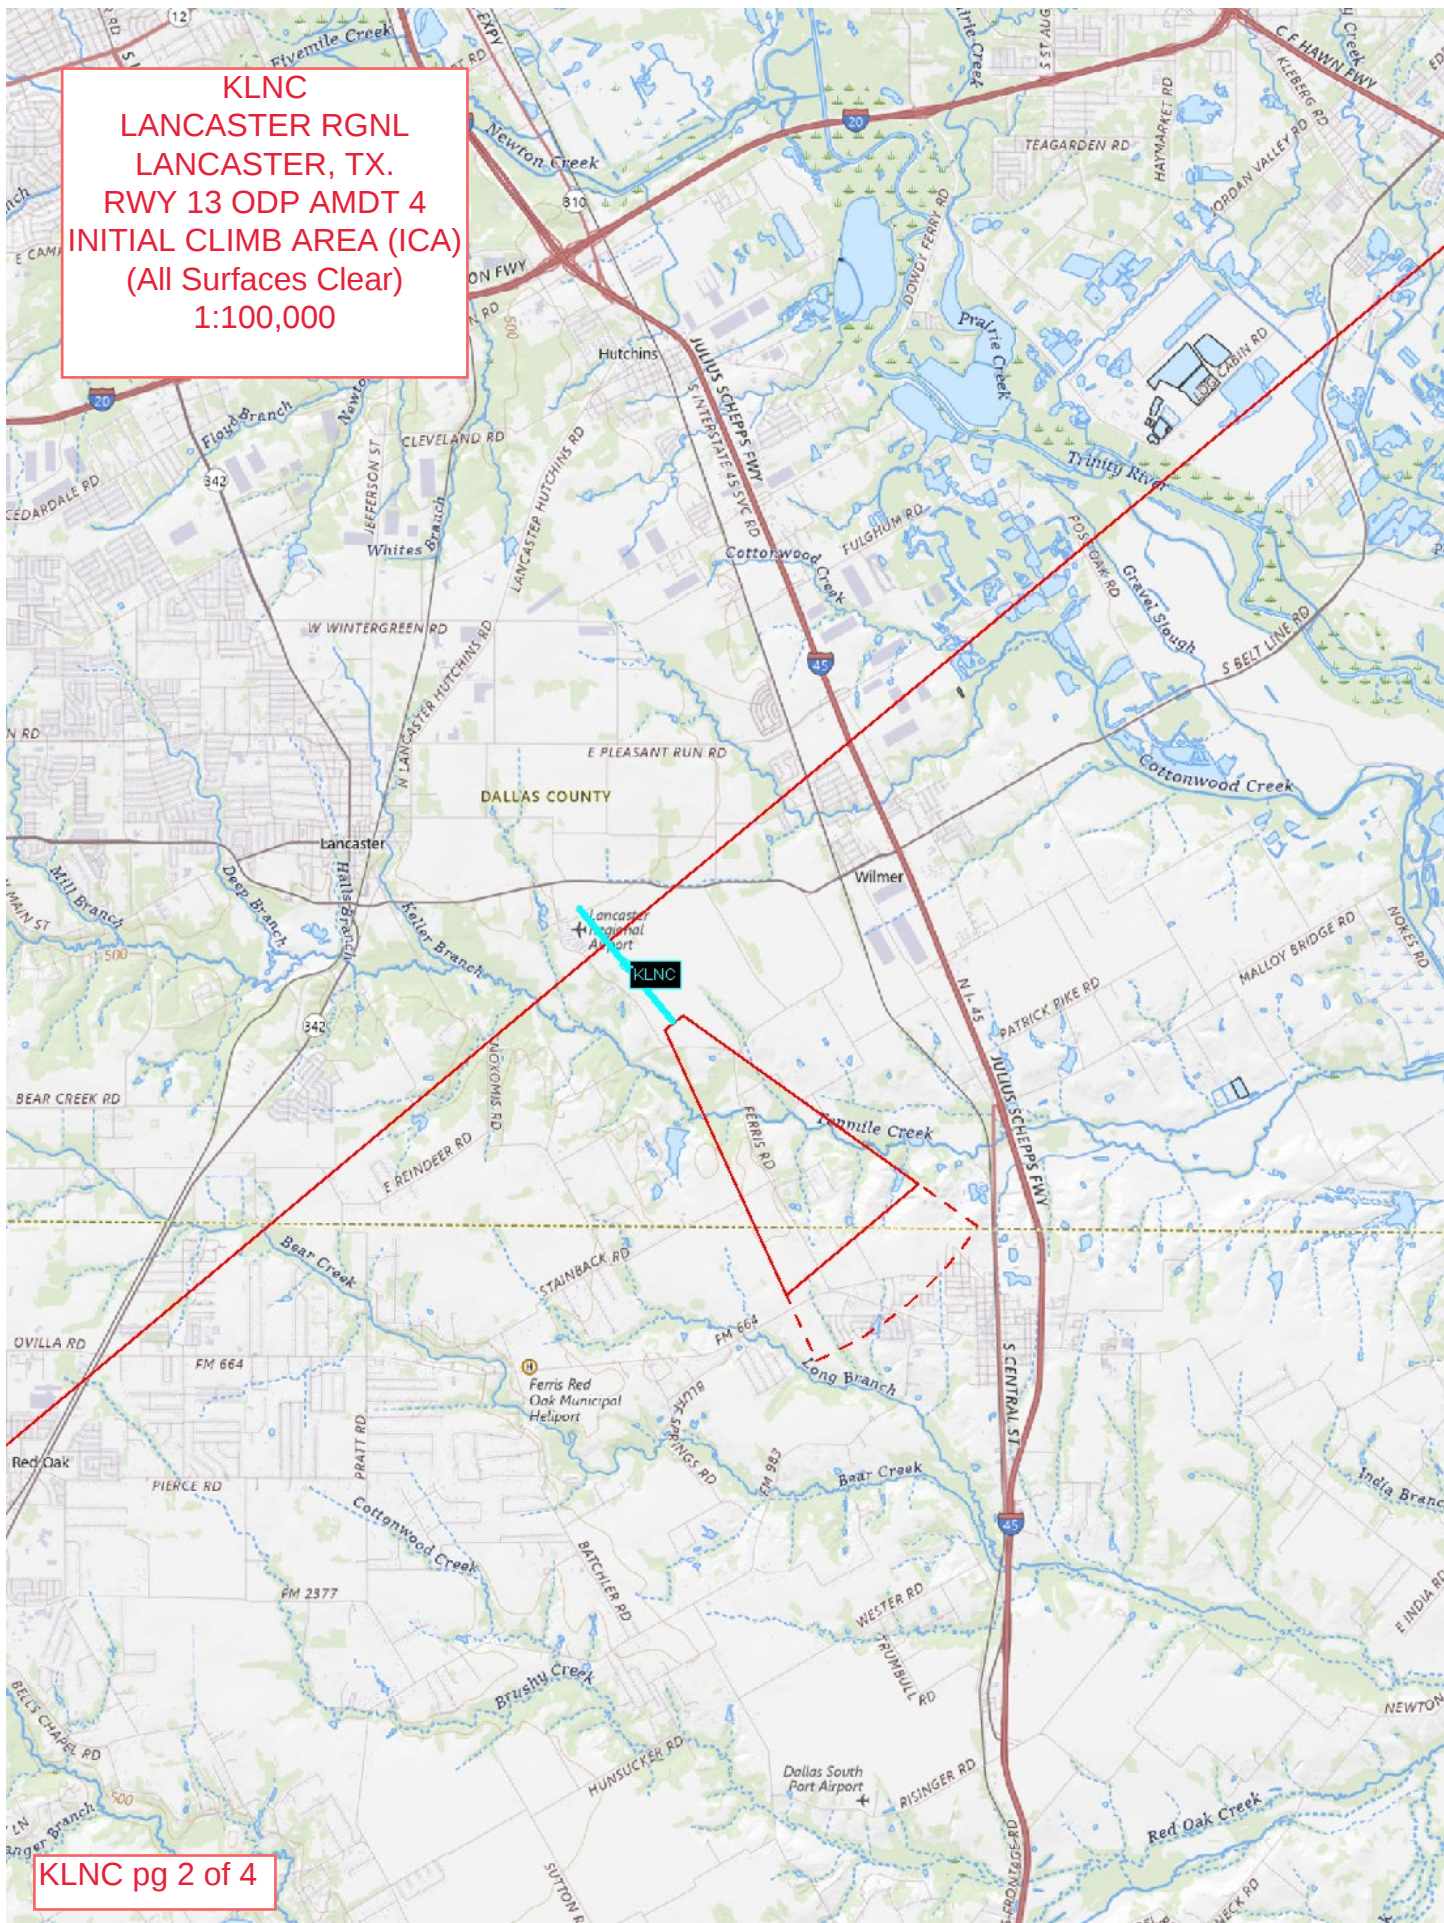

KLNC  
LANCASTER RGNL  
LANCASTER, TX.  
RWY 31 ODP AMDT 4  
DIVERSE ASSESSMENT  
1:500,000

OBS MANDATING ROUTE TOWER (2549)  
48-008489

CG/CGT/CEIL/MIS TRANSMISSION\_LINE (661)  
48-029363

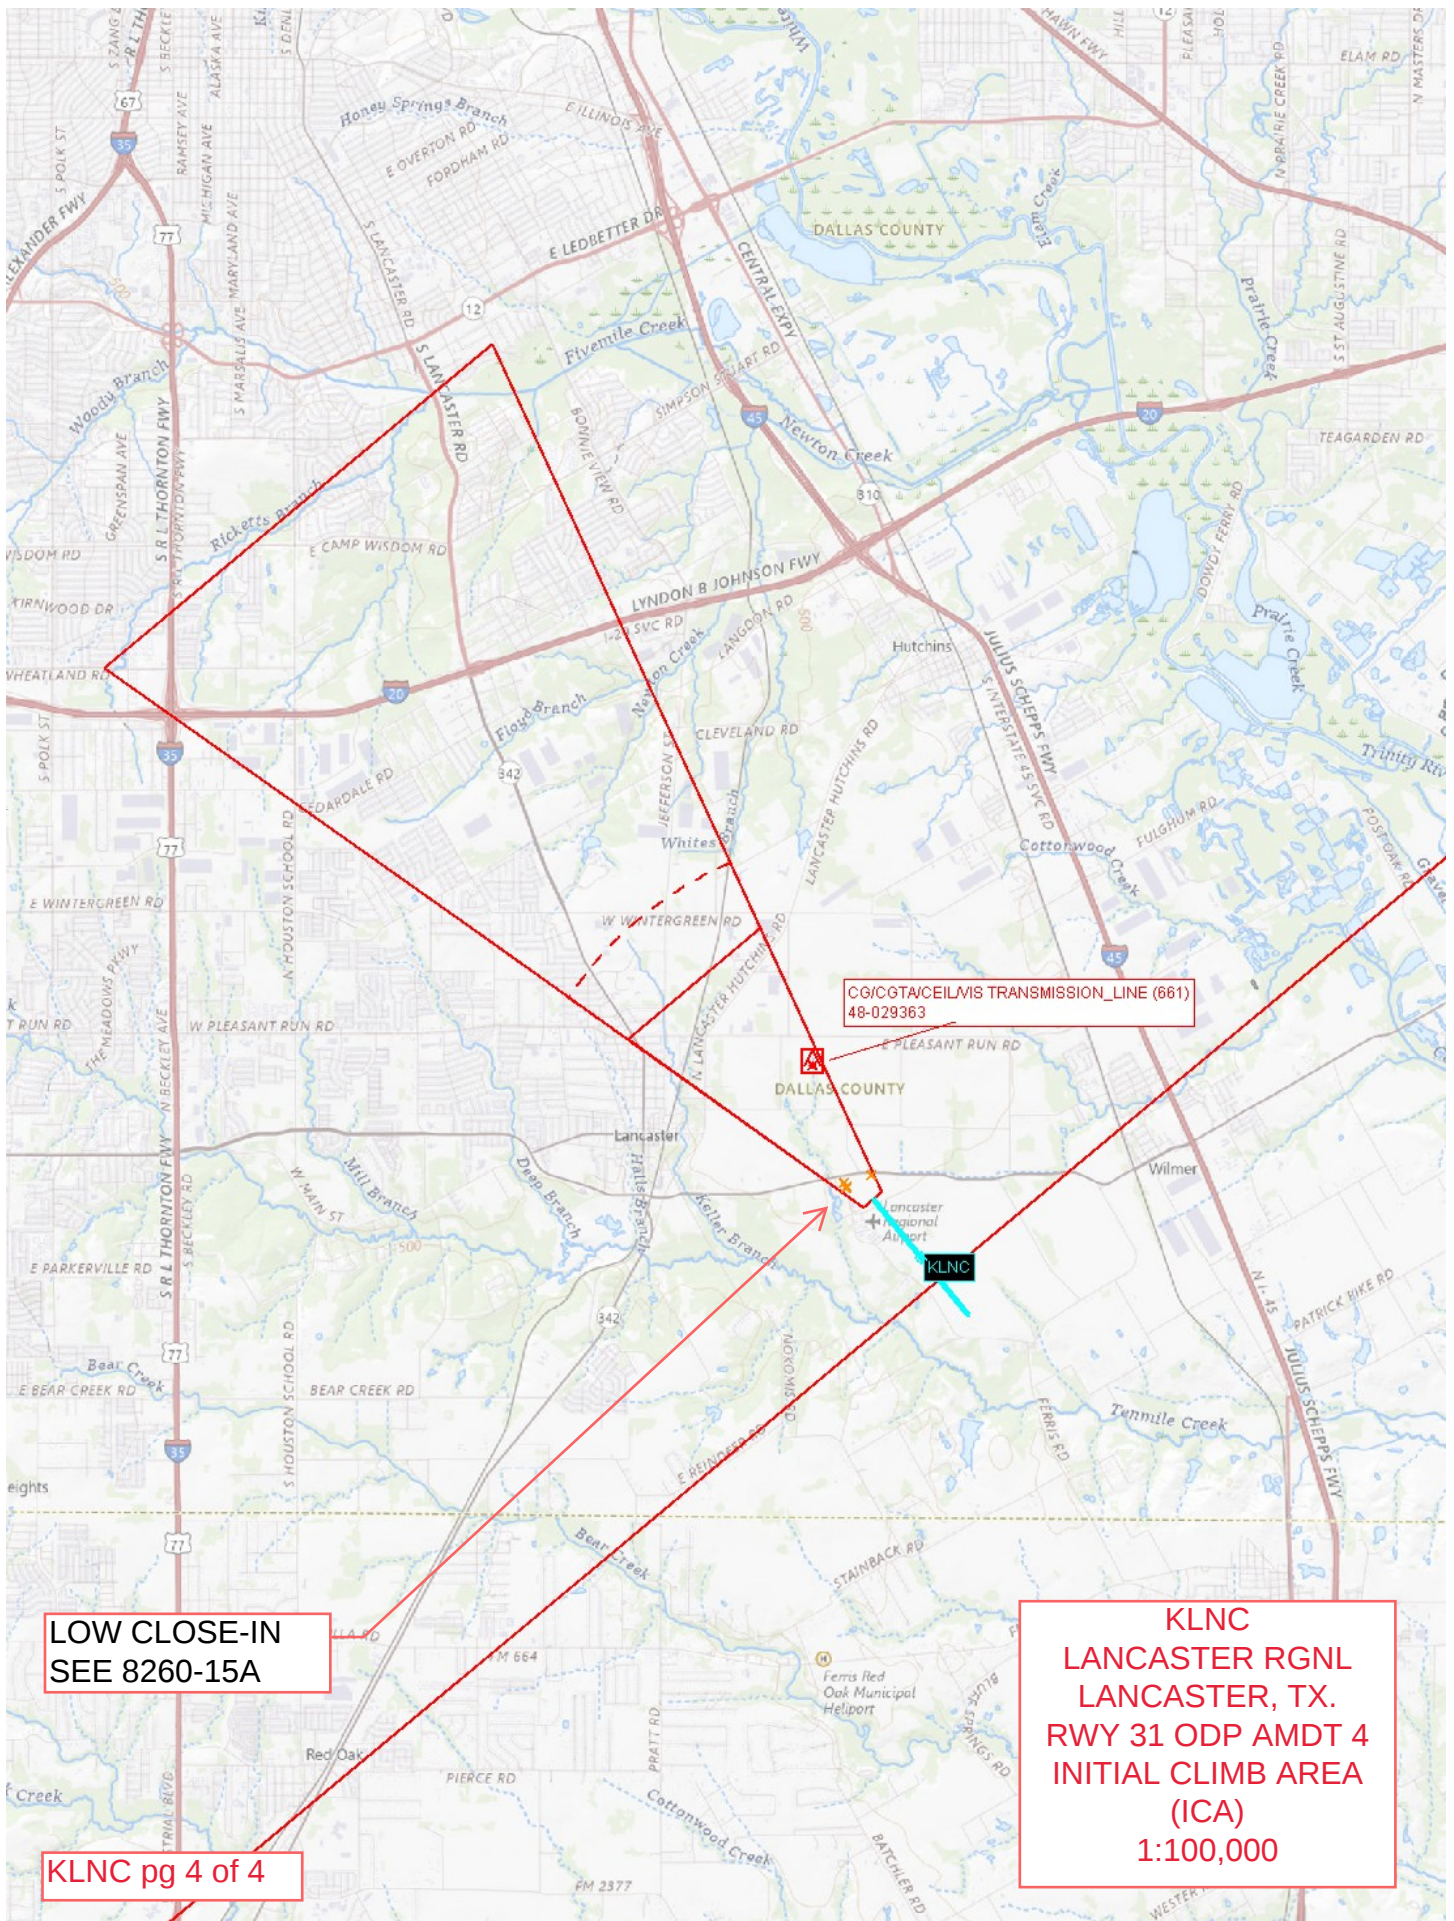

LOW CLOSE-IN  
SEE 8260-15A

KLNC pg 4 of 4

KLNC  
LANCASTER RGNL  
LANCASTER, TX.  
RWY 31 ODP AMDT 4  
INITIAL CLIMB AREA  
(ICA)  
1:100,000