

Flight Procedures Cover Page	Task Action: FLIGHT CHECK	Task Type: IAP	Estimated Chart Date: 01/22/2026	APWS Task ID: CA4C748EE934452CA8ACB4766B44CFC7	APWS Project ID: 42E7F405E16F48C2A569C7A6C2D62DCB
Procedure: RNAV (GPS) RWY 12 AMDT 2A		Enroute: NO	Specialist: Miller, Ralph		Agreement Number:
Airport ID: KSUA			Airport City: STUART		State: FL
Facility ID:	Facility Type:	Flight Inspection Remark Type: New FC Slot			
Procedure Comments: MISSED APPROACH PENETRATION CAUSING HAT TO INCREASE FROM 250 TO 255: TREE 12-150567 N27 11 01.43 / W080 14 10.51 80' MSL 1A. UPDATED LPV LINE OF MINIMUMS FROM DA 268/HAT 252 TO DA 271/HAT 255, ALL CATS. UPDATED LPV VIS TO 7/8 ALL CATS TO MEET AIRPORT RSA STANDARDS. LOWERED LNAV/VNAV LINE OF MINIMUMS FROM DA 466/HAT 450 TO DA 420/HAT 404 AND VIS FROM 1 3/8 TO 1 1/8 IAW 8260.58C 3-3-5 TO MATCH LNAV MINIMUMS. UPDATED FAS OBST FOR LPV, LNAV/VNAV, LNAV FROM NEW TARGETS EVALUATION. CANCELS FDC NOTAM 4/1629. KMZ FILE KSUA_RNAV_(GPS)_RWY_12_AMDT_2A_1 SHOWS NEW MISSED APPROACH PENETRATOR. KMZ FILE KSUA_RNAV_(GPS)_RWY_12_AMDT_2A_2 SHOWS ADJUSTED MINIMUMS. POC RAKE MCGRAW (405) 954-8711 QUALITY 41 CHECKED QUALITY 46 CHECKED					

FIPC BASIC FORM							
PROCEDURE: RNAV (GPS) RWY 12 AMDT 2A			AIRPORT NAME: WITHAM FLD		AIRPORT ID: KSUA	SPECIAL CONTROL NO: AG-08-091-25	
FAC ID: KSUA12.02		CITY: STUART			ST: FL	ORIG CHART DATE: 01/22/2026	
DFL TYPE: PROC/S	THIRD PARTY: ☐ YES	EST. TIME ON SITE: 0.4	REIMB. NUMBER:		PTS TASK ID: CA4C748EE934452CA8ACB4766B44CFC7		
PREFLIGHT NOTES							
REVIEWER:					DATE:		
COMMENTS:					CHECK ONE:		
					☐ FLT CK REQ ☐ NFCR ☐ REJECT		
							YES
					CPV COMPLETE?		X
PROCEDURE RESULTS							
INSPECTION DATE: 09/16/2025		CREW #: VN553	N #: N80	INSTRUMENT PROCEDURE STATUS: ☒ SAT ☐ SAT W/CHANGES ☐ UNSAT		ARINC CODING: ☒ SAT ☐ SAT/GOLD ☐ UNSAT	
FLIGHT INSPECTOR SIGNATURE: michael c mccurdy @ 09/16/2025 12:46			PRINTED NAME: MCCURDY, MICHAEL CURTIS				NOTAM INITIATED? ☐ YES ☒ NO
FLIGHT INSPECTOR REMARKS:							
IN-FLIGHT OBSTACLE REPORT							
OBSTRUCTION ID #:	COORDINATES OR LOCATION:		GNSS ALTITUDE (MSL):		BAROMETRIC ALTITUDE (MSL):		HEIGHT ABOVE GROUND LEVEL:

FIG

RNAV (GPS) RWY 12

MISSED APPROACH: Climb to 2000 direct LEBAN and hold.

Diagram illustrating the proposed rail yard layout. The layout shows two main sets of tracks: REIL Rwy 12-30 and MIRL Rwy 12-30 and 7-25. The diagram includes dimensions and angles for the tracks and the yard area.

- REIL Rwy 12-30 (indicated by a blue circle icon)
- MIRL Rwy 12-30 and 7-25 (indicated by a blue circle icon)
- Dimensions: 4653 X 100, 5828 X 100, 5000 X 100
- Angles: 116°, 91°, 25°, 34°30'
- Other markings: 12, 13, 14, 100

RNAV (GPS) RWY 12



WAAS CH 70516 W12A	APP CRS 116°	Rwy Ldg 5368 TDZE 16 Apt Elev 16
--	------------------------	---

OLD


RNAV (GPS) RWY 12
WITHAM FLD (SUA)

RNP APCH.	MISSED APPROACH: Climb to 2000 direct LEBAN and hold.
▼ Circling Rwy 7, 16, 25, 30, 34 NA at night. Rwy 12 helicopter visibility reduction below ¾ SM NA. For uncompensated Baro-VNAV systems, LNAV/VNAV NA below -15°C or above 54°C.	

ATIS 134.475	PALM BEACH APP CON 132.8	STUART TOWER ★ 126.6 (CTAF) 0	GND CON 121.7	CLNC DEL 121.025
------------------------	------------------------------------	---	-------------------------	----------------------------

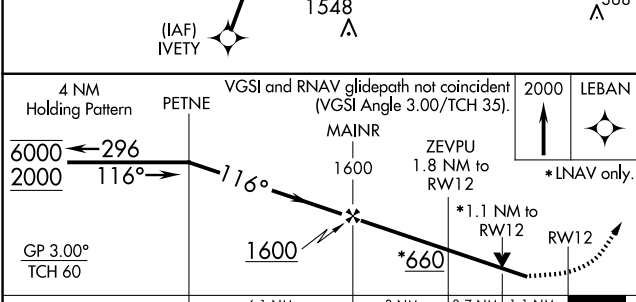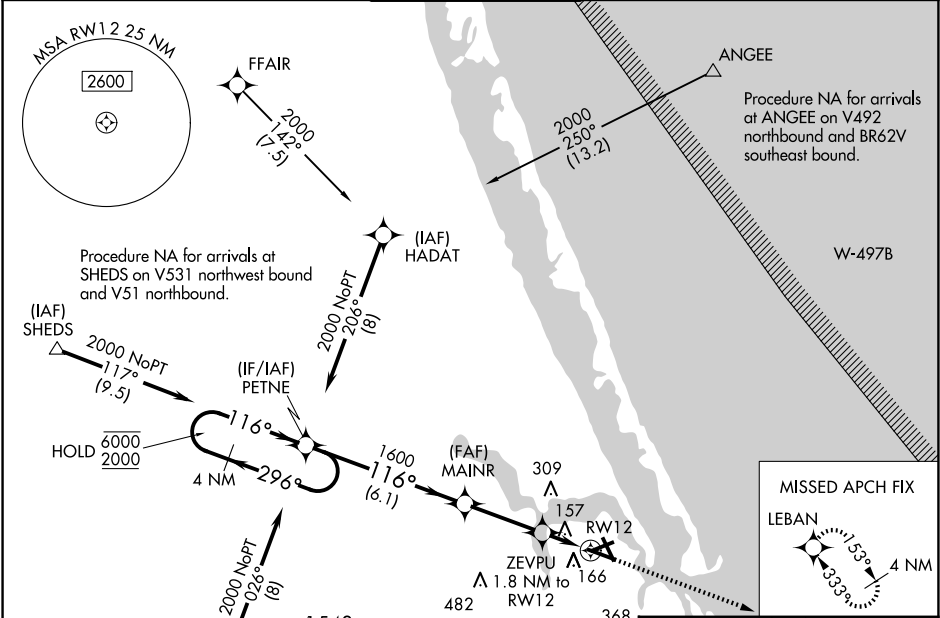

CATEGORY	A	B	C	D
LPV DA		268-¾	252 (300-¾)	
LNAV/VNAV DA		466-1⅜	450 (500-1⅜)	
LNAV MDA	420-1	404 (500-1)	420-1⅛	404 (500-1⅛)
CIRCLING	480-1	464 (500-1)	680-1¼ 664 (700-1¼)	680-2 664 (700-2)

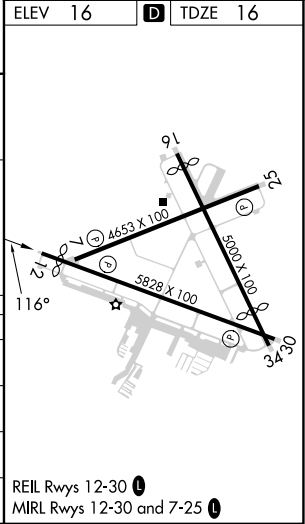


SE-3, 10 JUL 2025 to 07 AUG 2025

SE-3, 10 JUL 2025 to 07 AUG 2025

AIRPORT ID: KSUA
AIRPORT NAME: WITHAM FLD
CITY: STUART
STATE: FL
PROCEDURE: RNAV (GPS) RWY 12
AMENDMENT 2A
SCALE: 1:500,000



AIRPORT ID: KSUA
AIRPORT NAME: WITHAM FLD
CITY: STUART
STATE: FL
PROCEDURE: RNAV (GPS) RWY 12
AMENDMENT 2A
LPV
SCALE: 1:100,000

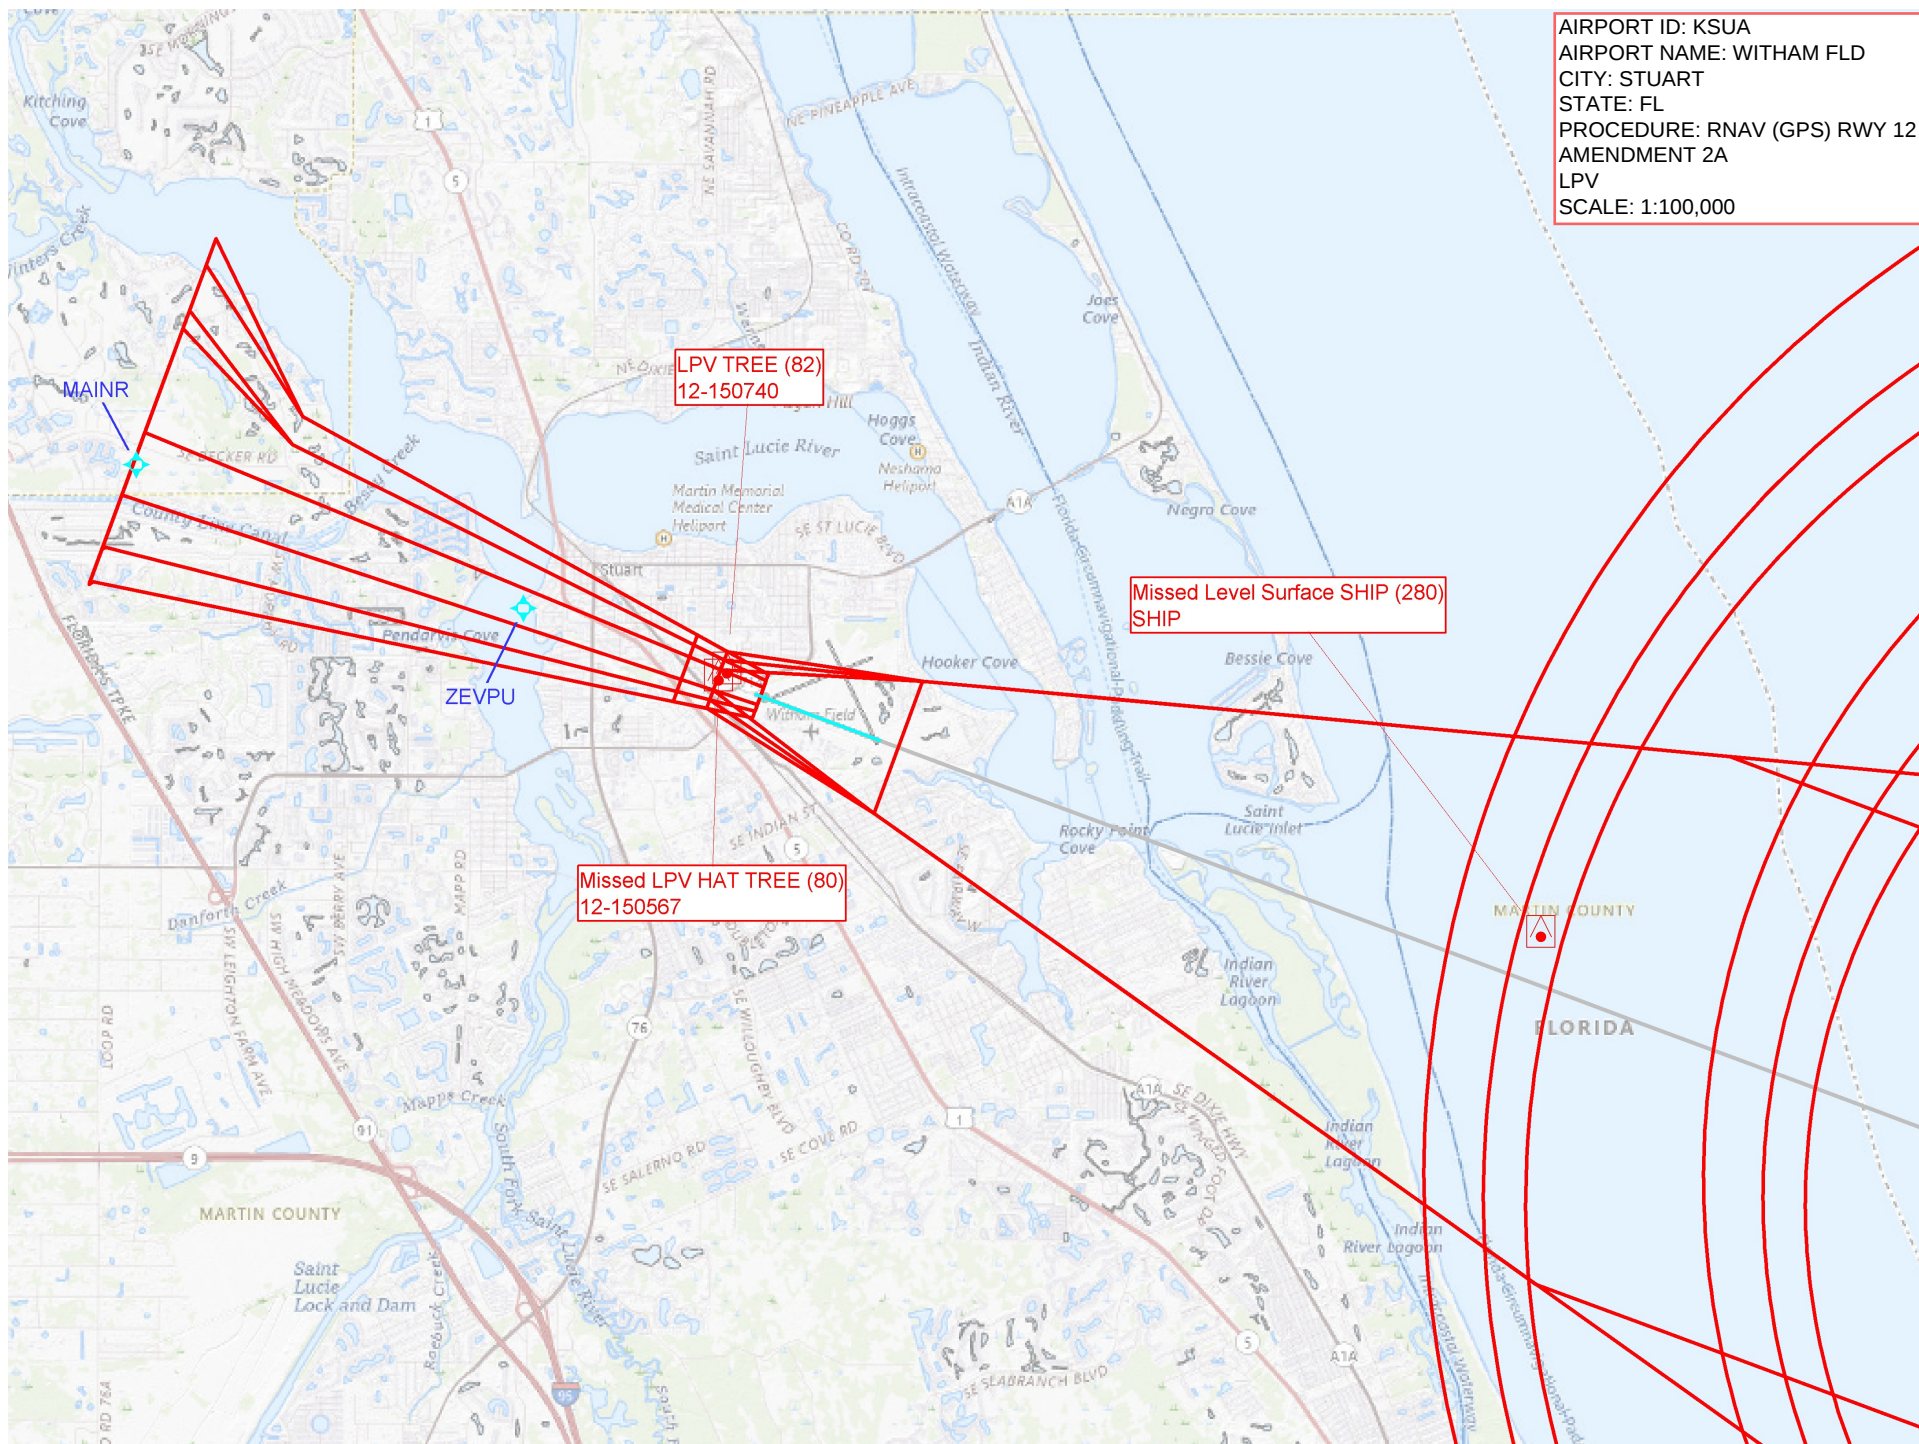

AIRPORT ID: KSUA
AIRPORT NAME: WITHAM FLD
CITY: STUART
STATE: FL
PROCEDURE: RNAV (GPS) RWY 12
AMENDMENT 2A
LNAV/VNAV
SCALE: 1:100,000

LNAV/VNAV ANTENNA (159)
12-152346

Missed Level Surface SHIP (280)
SHIP

MAINR

ZEVPU

MARTIN COUNTY

FLORIDA

