

Flight Procedures Cover Page	Task Action: FLIGHT CHECK	Task Type: IAP	Estimated Chart Date: 12/25/2025	APWS Task ID: CD442BF90398408BAFB3A4BD61AEC302	APWS Project ID: CFFA1A08D79C4DD19586BA644E2FD1A0
Procedure: RNAV (GPS) RWY 2 AMDT 3		Enroute: NO	Specialist: Kuklish, Thomas		Agreement Number:
Airport ID: KCOU			Airport City: COLUMBIA		State: MO
Facility ID:	Facility Type:	Flight Inspection Remark Type: New FC Slot			
<p>Procedure Comments: ACTIVE AIRNAV DATA USED.</p> <p>UPDATED CIRCLING CAT A AND LNAV MINIMUMS</p> <p>LTP/FTP LATITUDE/LONGITUDE CHANGED</p> <p>TWO IAF'S LATITUDE/LONGITUDE CHANGED</p> <p>STEPDOWN FIX LATITUDE/LONGITUDE CHANGED</p> <p>CRC REMAINDER CHANGED</p> <p>11/17/25: THIS IS A CORRECTED COPY OF THE FORM APPROVED ON 10/06/25.</p> <p>1. TERMINAL ROUTE LIDPE TO ULUFA DISTANCE CHANGED FROM 6.50 TO 6.52.</p> <p>2. TERMINAL ROUTE RAGVE TO ULUFA DISTANCE CHANGED FROM 6.50 TO 6.52.</p> <p>3. TERMINAL ROUTE FECFE TO SHAME/2.80 NM TO RW02 DISTANCE CHANGED FROM 2.14 TO 2.13.</p> <p>CONTACT KYLE THOMPSON: 405-954-2135</p>					

QUALITY
20
CHECKED

QUALITY
29
CHECKED

WAAS CH 77599 W02A	APP CRS 021°	Rwy Ldg 7401 TDZE 889 Apt Elev 889
--	------------------------	---

RNAV (GPS) RWY 2

COLUMBIA RGNL (COTU)

RNP APCH - GPS.




⚠ For uncompensated Baro-VNAV systems, LNAV/VNAV NA below -18°C or above 54°C. For inop ALS, increase LNAV/VNAV all Cats visibility to RVR 4000, and increase LNAV Cat C/D visibility to RVR 5500. Circling NA for Cat D west of Rwy 2 and 13.
* RVR 1800 authorized with the use of FD or AP or HUD to DA.

MALSRL




MISSED APPROACH: Climb to 3100 direct AGVOY and hold.

ATIS 128.45	MIZZU APP CON 124.375 353.925	COLUMBIA TOWER * 119.3 (CTAF) 0 363.25	GND CON 121.6	UNICOM 122.95
-----------------------	---	--	-------------------------	-------------------------

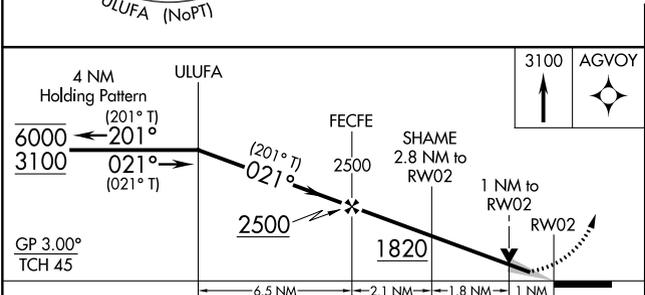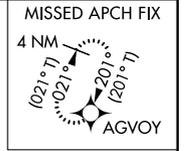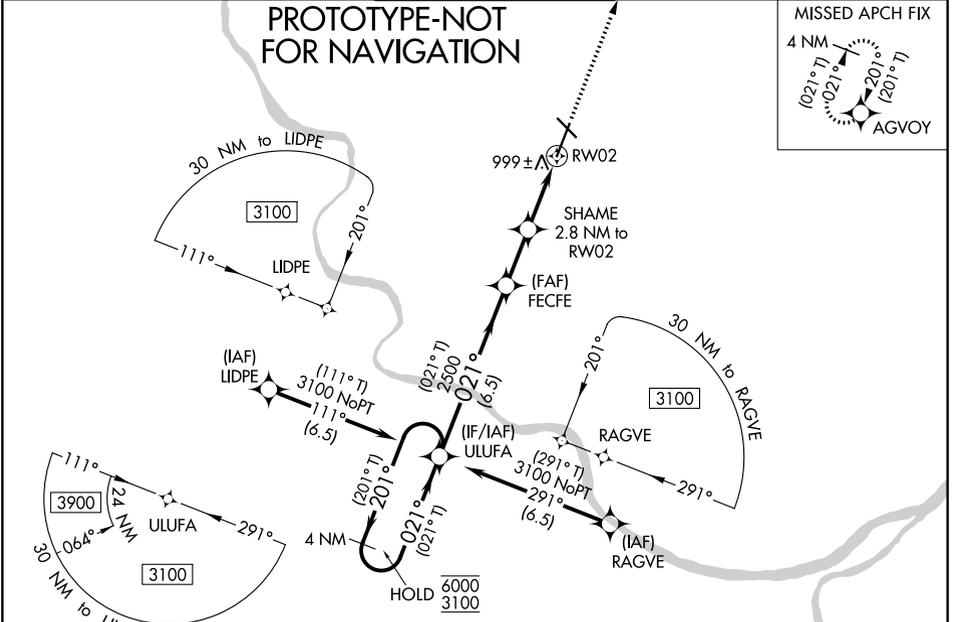


ELEV 889	D TDZE 889
----------	-------------------

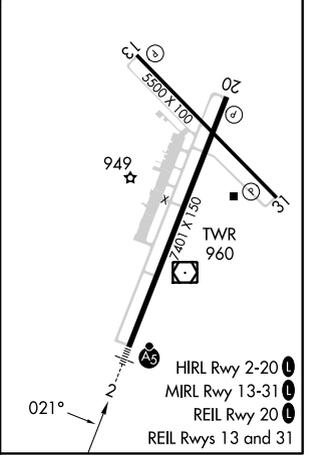

CATEGORY	A	B	C	D
LPV DA*		1089/24	200 (200-½)	
LNAV/VNAV DA		1143/24	254 (300-½)	
LNAV MDA	1260/24	371 (400-½)	1260/30	371 (400-¾)
CIRCLING	1300-1 411 (500-1)	1340-1 451 (500-1)	1360-1½ 471 (500-1½)	1440-2 551 (600-2)

AIRPORT ID: KCOU
AIRPORT NAME: COLUMBIA RGNL AIRPORT
CITY/STATE: COLUMBIA, MISSOURI
PROCEDURE: RNAV (GPS) LNAV
AMENDMENT 3
SCALE: 1:500,000
RWY 2

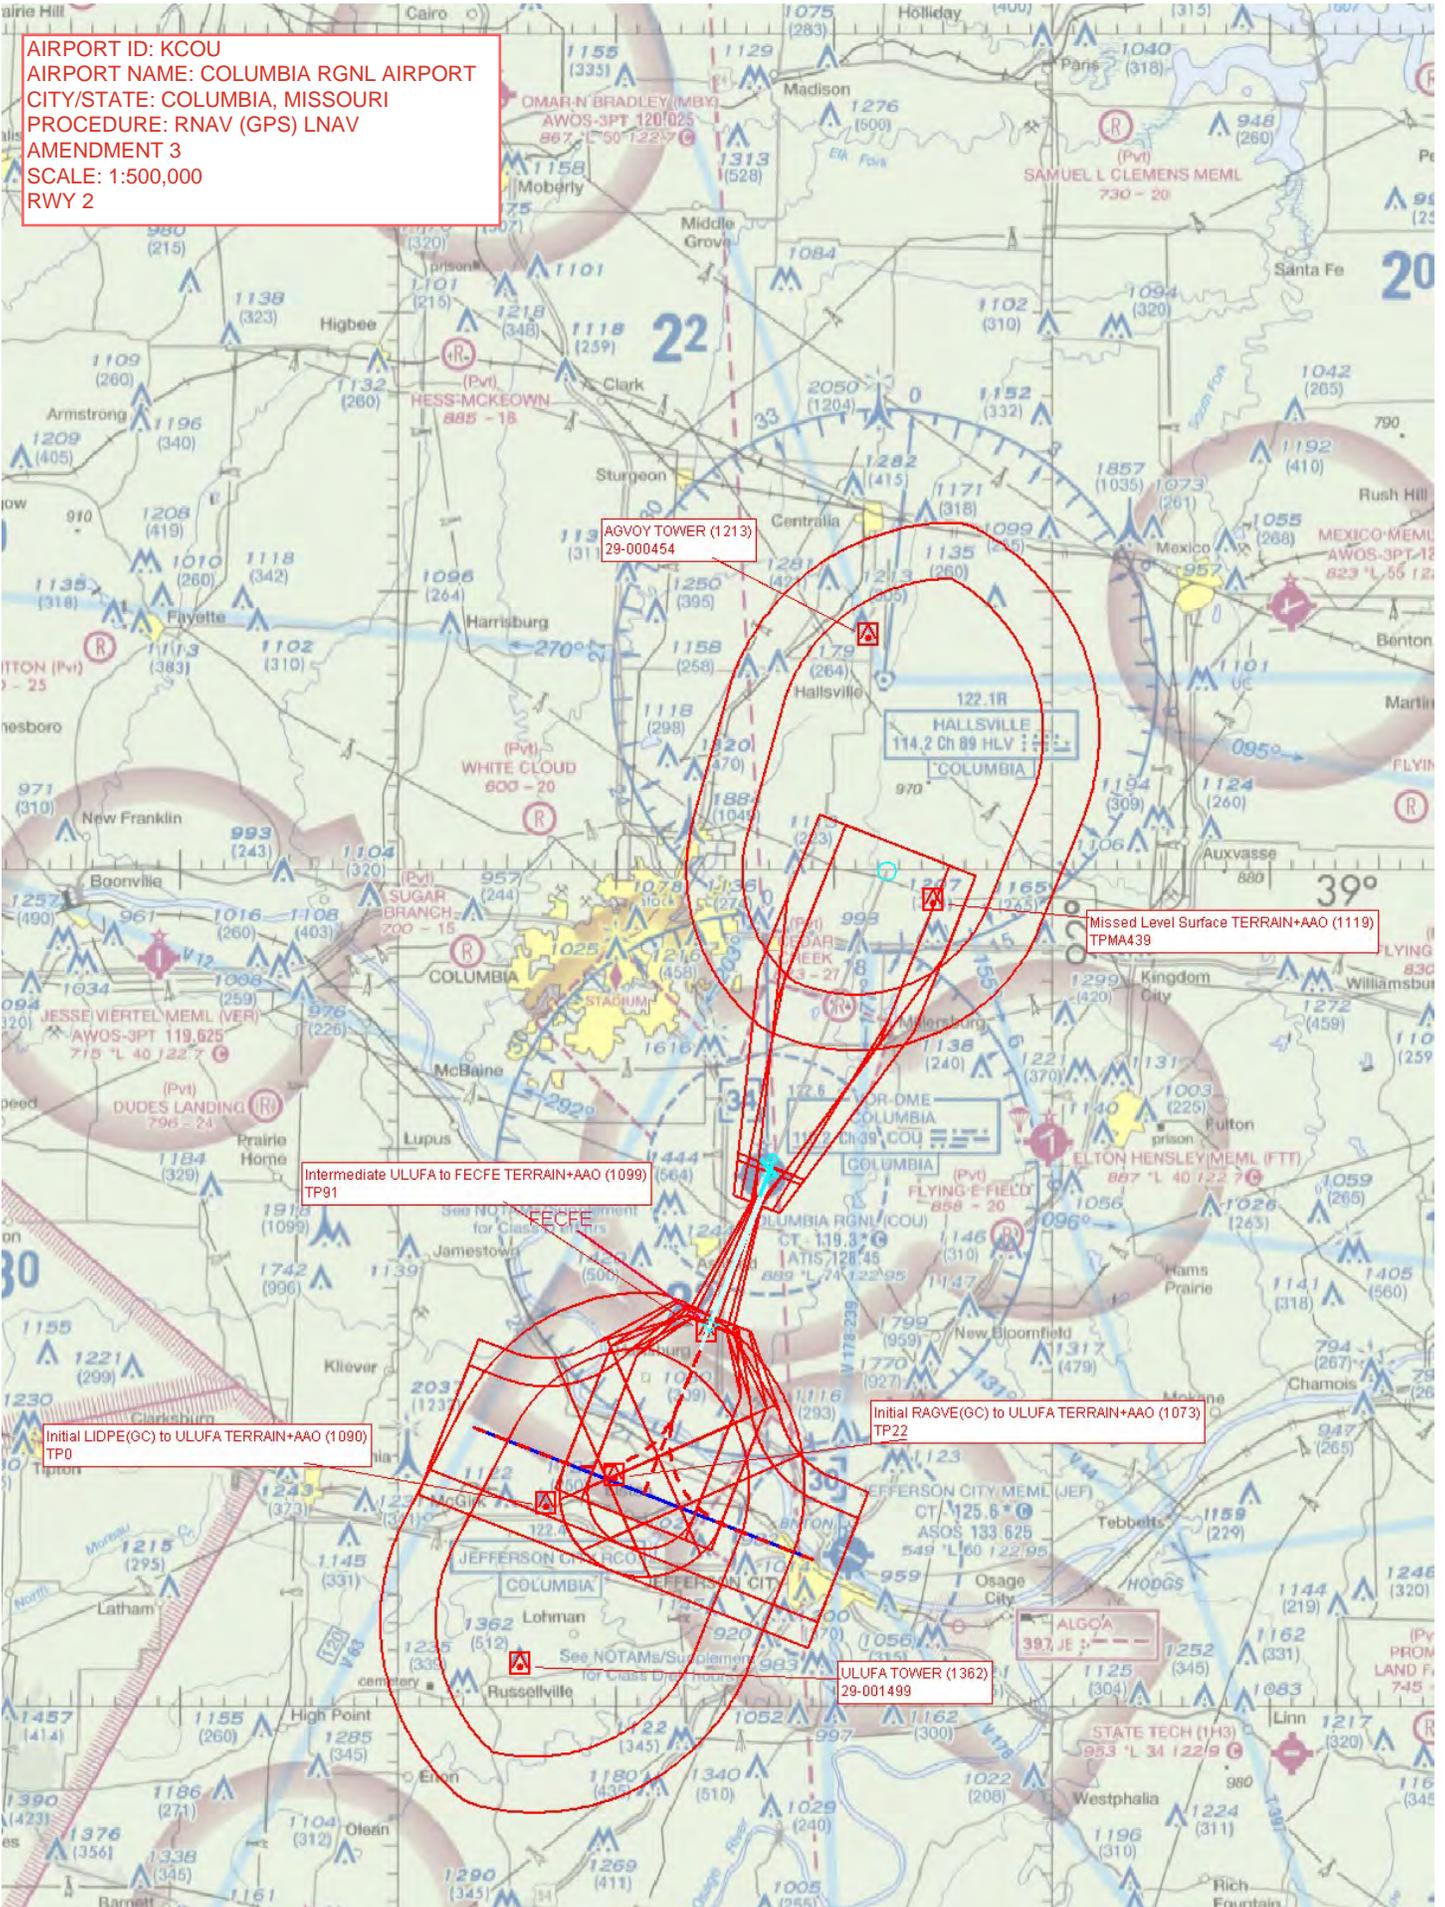

AIRPORT ID: KCOU
AIRPORT NAME: COLUMBIA RGNL AIRPORT
CITY/STATE: COLUMBIA, MISSOURI
TAA
AMENDMENT 3
SCALE: 1:500,000
RWY 2

ST LOUIS TERMINAL AREA
Pilots are encouraged to use the St Louis VFR Terminal Area Chart for flights at or below 8000'.

TAA Right Base 201 CW 291 TOWER (1799)
29-001264

TAA Left Base 111 CW 201 TOWER (2037)
29-001464


TAA Straight-In 291 CW 111 TOWER (2872)
29-002301

Initial LDPE(GC) to ULUFA TERRAIN+AAO (1090)
TP50


Initial RAGVE(GC) to ULUFA TERRAIN+AAO (1073)
TP2

ULUFA TOWER (1362)
29-001499

EXAMPLES OF CLASS B ALTITUDES
70 --- Ceiling in hundreds of feet MSL
30 --- Floor in hundreds of feet MSL

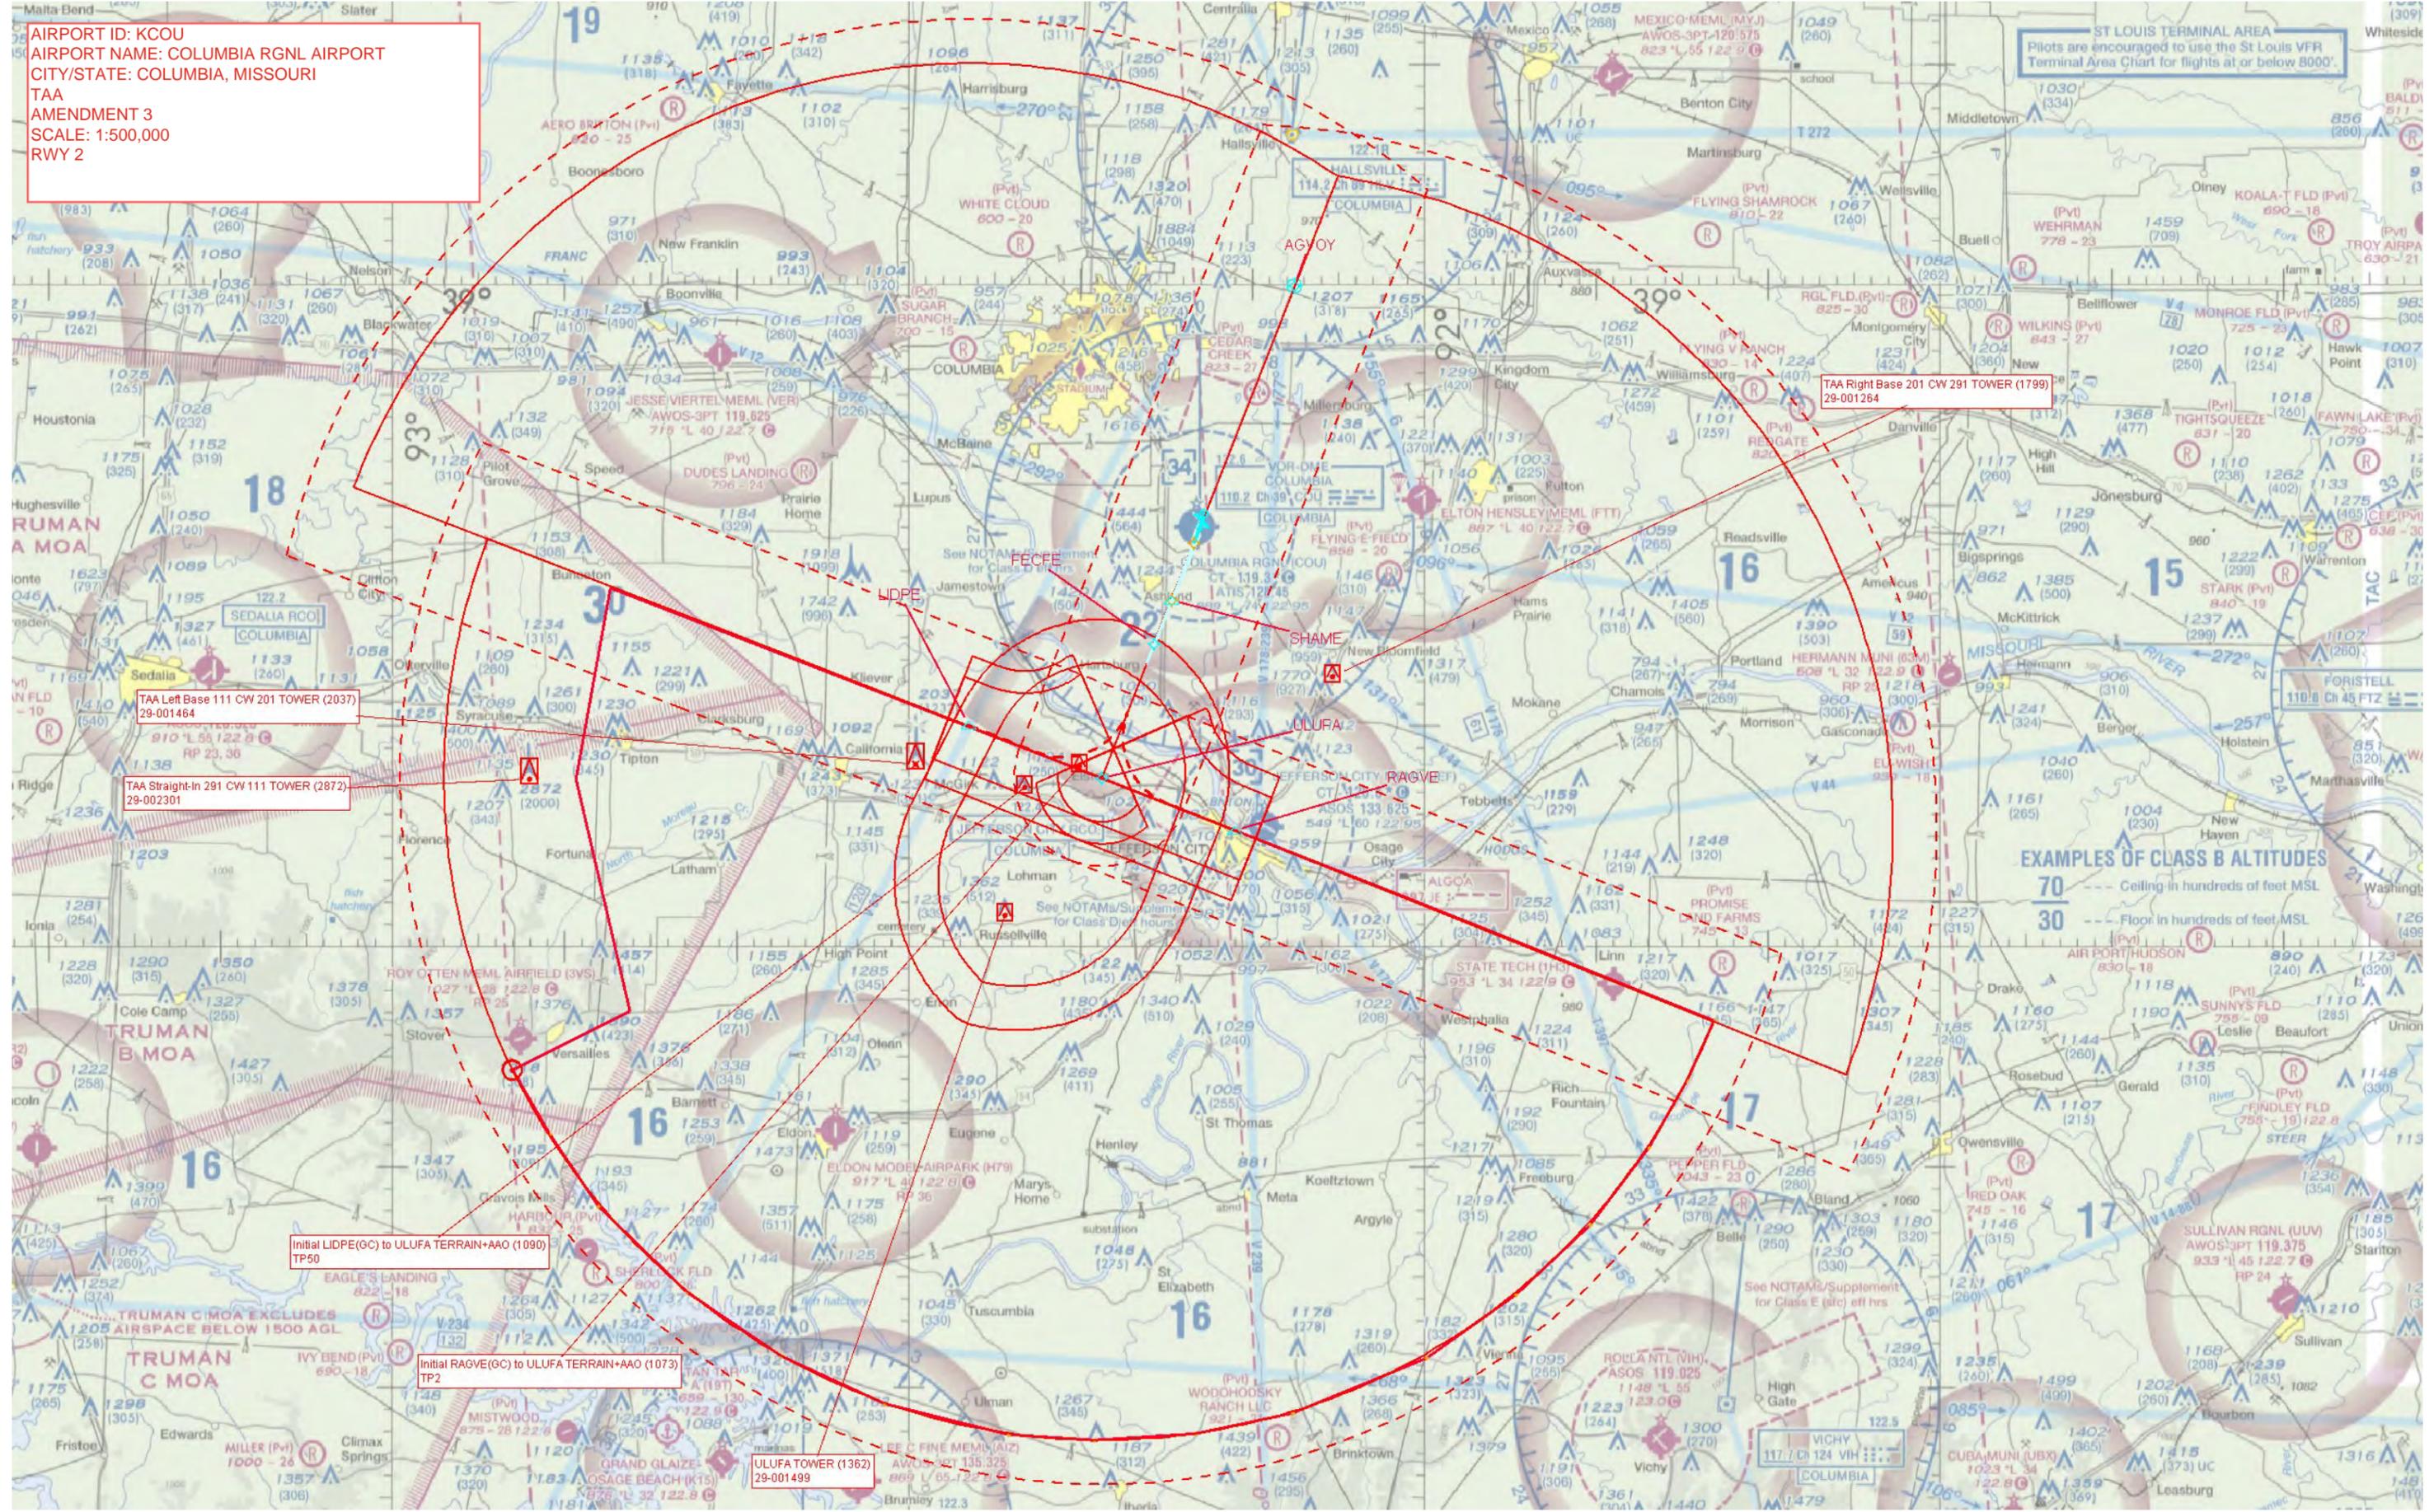

AIRPORT ID: KCOU
AIRPORT NAME: COLUMBIA RGNL AIRPORT
CITY/STATE: COLUMBIA, MISSOURI
PROCEDURE: RNAV (GPS) LNAV
AMENDMENT 3
SCALE: 1:100,000
RWY 2

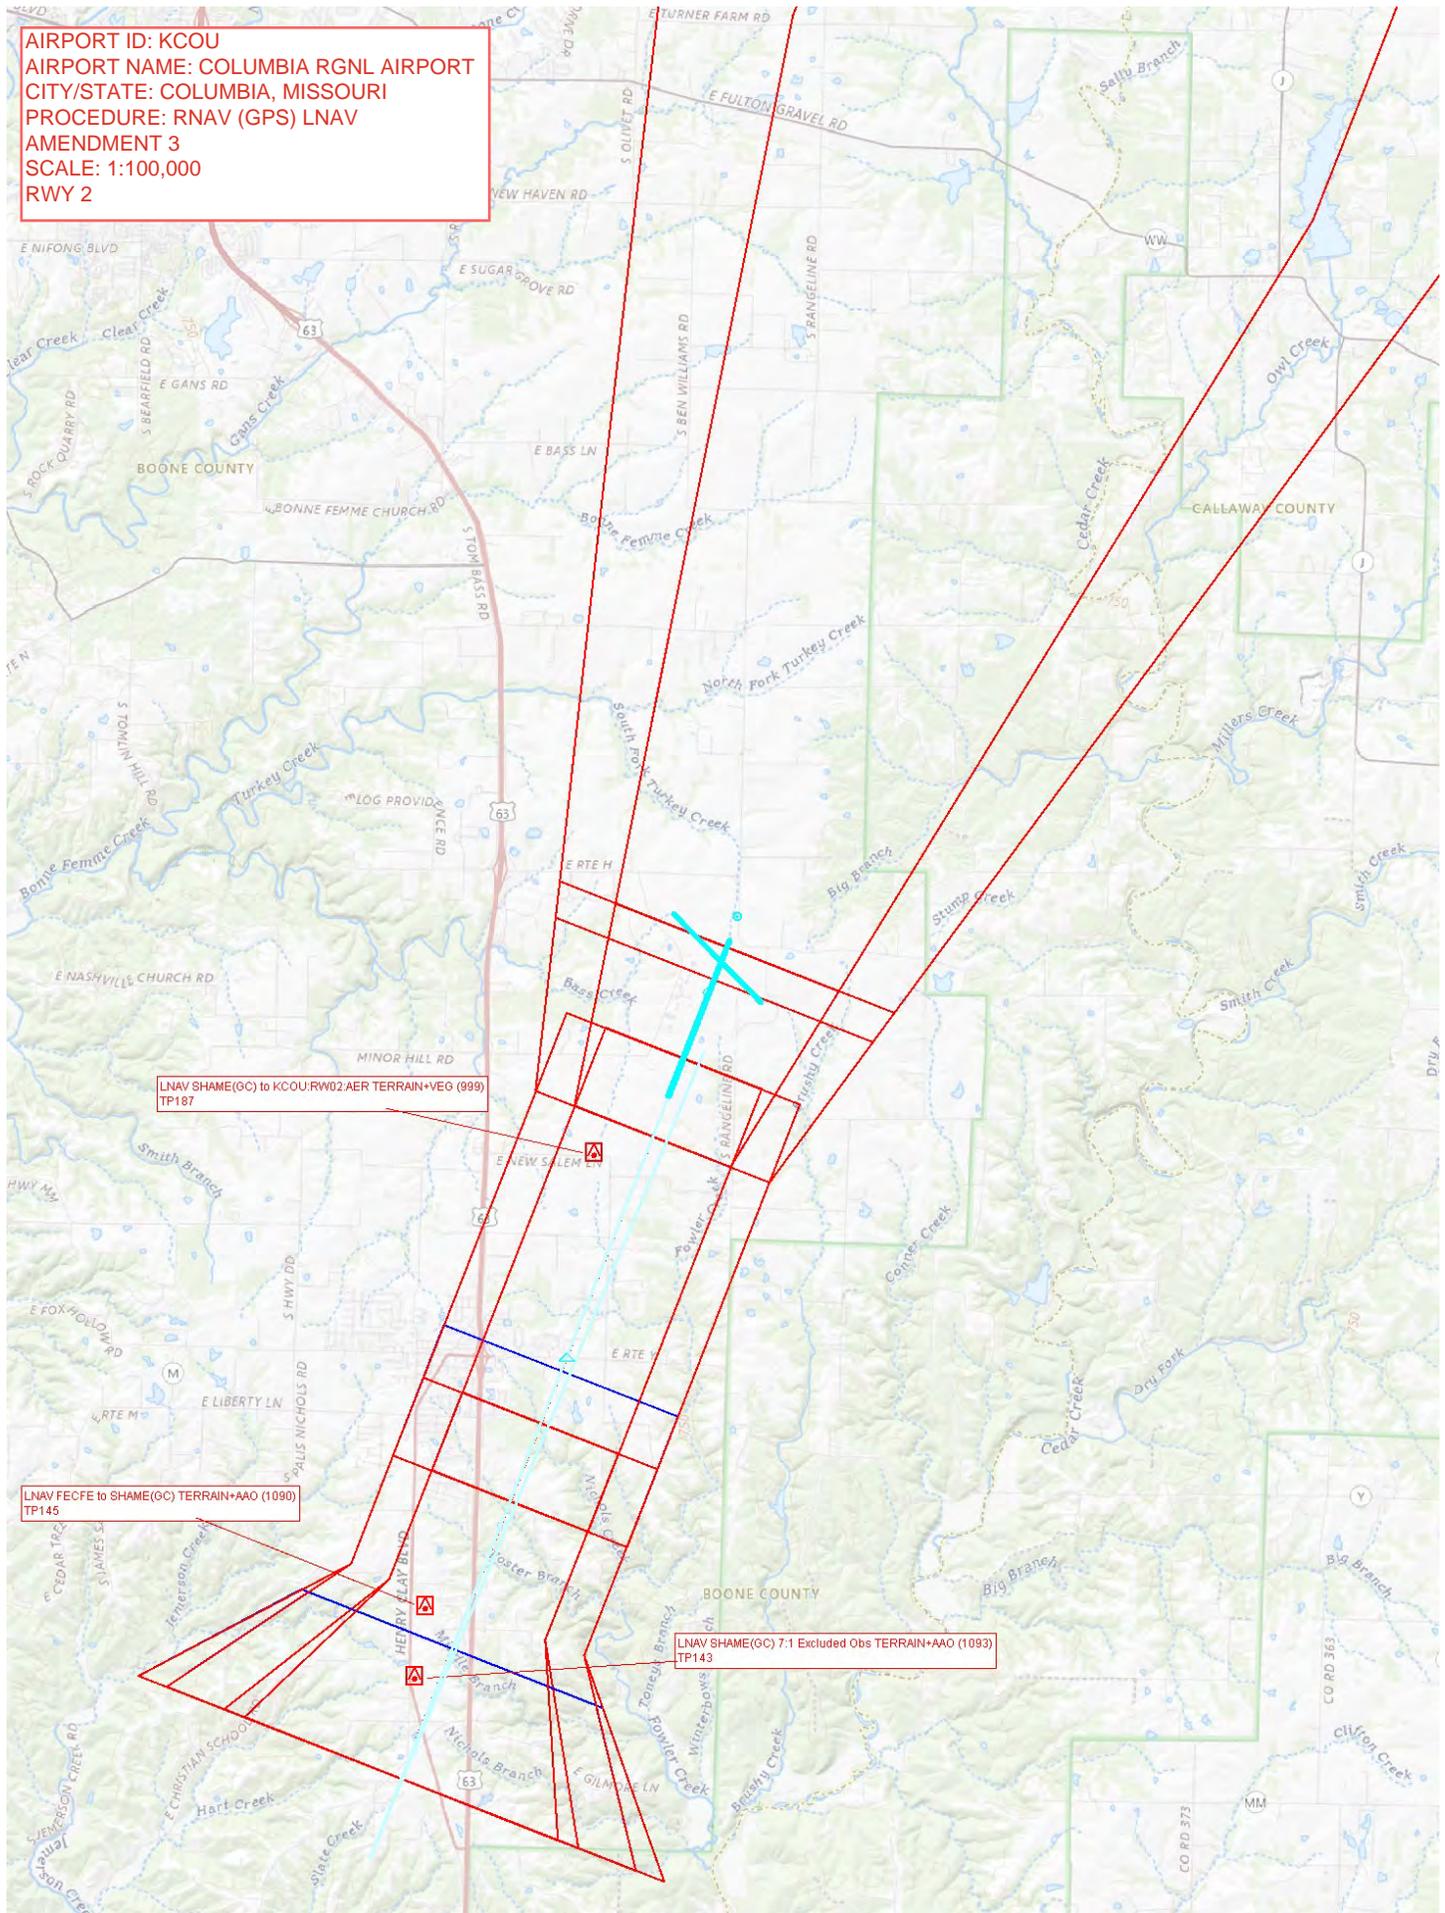

LNAV SHAME(GC) to KCOU:RW02 AER TERRAIN+VEG (899)
TP187

LNAV FECFE to SHAME(GC) TERRAIN+AAO (1090)
TP145

LNAV SHAME(GC) 7.1 Excluded Obs TERRAIN+AAO (1093)
TP143

AIRPORT ID: KCOU
AIRPORT NAME: COLUMBIA RGNL AIRPORT
CITY/STATE: COLUMBIA, MISSOURI
PROCEDURE: RNAV (GPS) LNAV/VNAV
AMENDMENT 3
SCALE: 1:100,000
RWY 2

