

Flight Procedures Cover Page	Task Action: FLIGHT CHECK	Task Type: IAP	Estimated Chart Date: 12/26/2024	APWS Task ID: CE6EF26AFA3F4F708B09B1E17DB45A20	APWS Project ID: 21C12573B09344ABAB650F686F3FE27F
Procedure: RNAV (GPS) RWY 14 ORIG		Enroute: NO	Specialist: Gorman, Barbara		Agreement Number:
Airport ID: 2J9			Airport City: QUINCY		State: FL
Facility ID:	Facility Type:	Flight Inspection Remark Type: New FC Slot			
Procedure Comments: ACTIVE DATA USED FOR AIRPORT AND RUNWAYS. CONTACT: CASIMIR TABAKA 405.954.7931 03/19/2025: THIS IS AN UPDATED COPY OF THE PROCEDURE DEVELOPED ON 06/26/2024. 1. DELETED NOTE: CIRCLING RWY 32 NA AT NIGHT. 2. ADDED NOTE: PROCEDURE NA AT NIGHT - FLIGHT CHECK REQUIREMENT. QUALITY 16 CHECKED QUALITY 9 CHECKED BEGUE 8260-2 SLVVR AND TRDLL 03/25/2025: THIS IS A CORRECTED COPY OF THE FORM APPROVED ON 03/20/2025. STATE: CHANGED FROM FL. TO GA. QUALITY 16 CHECKED 3/31/2025: THE IS A CORRECTED COPY OF THE FORM APPROVED ON 03/20/2025. 1. CHART NOTE: CIRCLING RWY 32 NA AT NIGHT. 2. DELETED NOTE: PROCEDURE NA AT NIGHT- FLIGHT CHECK FLOWN SAT AT NIGHT. QUALITY 16 CHECKED 04/03/2025: THIS IS A CORRECTED COPY OF THE FORM APPROVED ON03/20/2025. DELETED CHART NOTE: CIRCLING RWY 32 NA AT NIGHT. QUALITY 39 CHECKED					

FIPC BASIC FORM							
PROCEDURE: RNAV (GPS) RWY 14 ORIG			AIRPORT NAME: QUINCY MUNI		AIRPORT ID: K2J9	SPECIAL CONTROL NO: AG-08-149-24	
FAC ID: K2J914		CITY: QUINCY			ST: FL	ORIG CHART DATE: 02/20/2025	
DFL TYPE: PROC/S	THIRD PARTY: ☐ YES	EST. TIME ON SITE: 0.4	REIMB. NUMBER: AC0598		PTS TASK ID: CE6EF26AFA3F4F708B09B1E17DB45A20		
PREFLIGHT NOTES							
REVIEWER:					DATE:		
COMMENTS:					CHECK ONE:		
					☐ FLT CK REQ ☐ NFCR ☐ REJECT		
							YES
					CPV COMPLETE?		X
PROCEDURE RESULTS							
INSPECTION DATE: 03/27/2025		CREW #: VN426	N #: N69	INSTRUMENT PROCEDURE STATUS: ☒ SAT ☐ SAT W/CHANGES ☐ UNSAT		ARINC CODING: ☒ SAT ☐ SAT/GOLD ☐ UNSAT	
FLIGHT INSPECTOR SIGNATURE: robert e williams @ 03/27/2025 19:47			PRINTED NAME: WILLIAMS, ROBERT EMIL			NOTAM INITIATED? ☐ YES ☒ NO	
FLIGHT INSPECTOR REMARKS: Quincy MUNI, Quincy, FL, RNAV (GPS) RWY 14, AMDT ORIG. SAT							
IN-FLIGHT OBSTACLE REPORT							
OBSTRUCTION ID #:	COORDINATES OR LOCATION:		GNSS ALTITUDE (MSL):		BAROMETRIC ALTITUDE (MSL):		HEIGHT ABOVE GROUND LEVEL:

FIPC BASIC FORM							
PROCEDURE: RNAV (GPS) RWY 14 ORIG			AIRPORT NAME: QUINCY MUNI		AIRPORT ID: K2J9	SPECIAL CONTROL NO: AG-08-149-24	
FAC ID: K2J914		CITY: QUINCY			ST: FL	ORIG CHART DATE: 02/20/2025	
DFL TYPE: PROC/S	THIRD PARTY: ☐ YES	EST. TIME ON SITE: 0.4	REIMB. NUMBER: AC0598		PTS TASK ID: CE6EF26AFA3F4F708B09B1E17DB45A20		
PREFLIGHT NOTES							
REVIEWER:					DATE:		
COMMENTS:					CHECK ONE:		
					☐ FLT CK REQ ☐ NFCR ☐ REJECT		
							YES
					CPV COMPLETE?		X
PROCEDURE RESULTS							
INSPECTION DATE: 03/18/2025		CREW #: VN426	N #: N73	INSTRUMENT PROCEDURE STATUS: ☐ SAT ☒ SAT W/CHANGES ☐ UNSAT		ARINC CODING: ☒ SAT ☐ SAT/GOLD ☐ UNSAT	
FLIGHT INSPECTOR SIGNATURE: robert e williams @ 03/19/2025 05:29			PRINTED NAME: WILLIAMS, ROBERT EMIL			NOTAM INITIATED? ☐ YES ☒ NO	
FLIGHT INSPECTOR REMARKS: Quincy MUNI, Quincy, FL, RNAV (GPS) RWY 14, AMDT ORIG. SAT w/ Changes Changes Required - Procedure NA at Night New procedure. Procedure and Survey.SAT.							
IN-FLIGHT OBSTACLE REPORT							
OBSTRUCTION ID #:	COORDINATES OR LOCATION:		GNSS ALTITUDE (MSL):		BAROMETRIC ALTITUDE (MSL):		HEIGHT ABOVE GROUND LEVEL:


WAAS CH 90247 W14A	APP CRS 140°	Rwy Idg 2700 TDZE 221 Apt Elev 221
--	------------------------	---

RNAV (GPS) RWY 14


QUINCY MUNI (2J9)

RNP APCH - GPS.	⚠ For uncompensated Baro-BNAV systems, LNAV/VNAV NA below -15°C or above 54°C. Rwy 14 helicopter visibility reduction below $\frac{3}{4}$ SM NA. Circling Rwy 32 NA at night.	MISSED APPROACH: Climb to 800 then climbing left turn to 3000 direct TRDLL and hold, continue climb-in-hold to 3000.
-----------------	--	--

AWOS-3PT 118.975	TALLAHASSEE APP CON ★ 128.7 254.3	UNICOM 1 122.7 (CTAF)
----------------------------	---	--

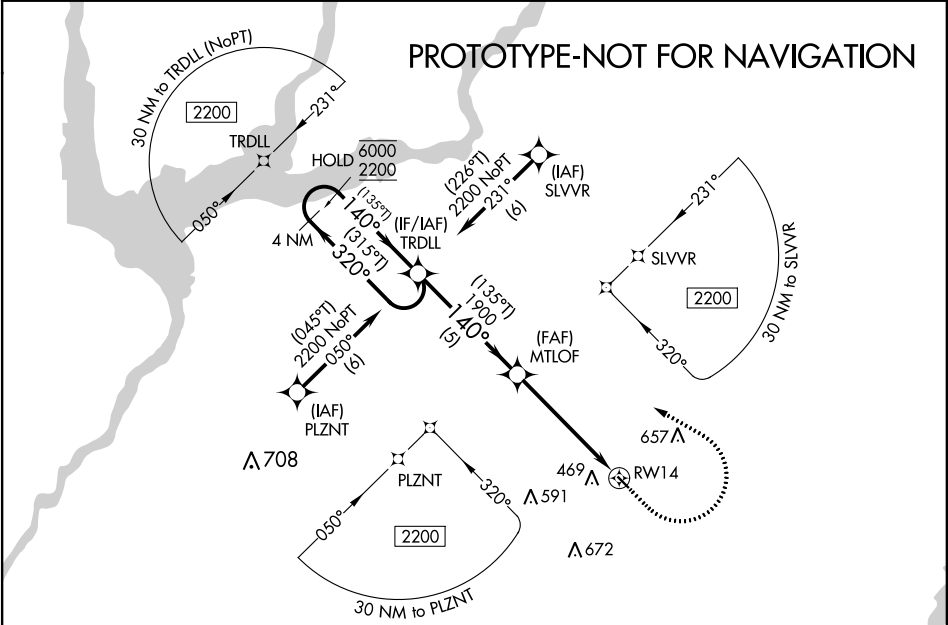

ELEV 221 D TDZE 221				
4 NM Holding Pattern VGSI and RNAV glidepath not coincident (VGSI 3.00°/TCH 20°). GP 3.00° TCH 40 TRDLL MTLOF 800 3000 TRDLL 140° 1900 1.6 NM to RW14 RW14 5 NM 3.5 NM 1.6 NM				
CATEGORY	A	B	C	D
LPV DA	501-7 $\frac{7}{8}$	280 (300-7 $\frac{7}{8}$)		NA
LNAV/VNAV DA	793-1 $\frac{5}{8}$	572 (600-1 $\frac{5}{8}$)		NA
LNAV MDA	760-1	539 (600-1)	760-1 $\frac{1}{2}$ 539 (600-1 $\frac{1}{2}$)	NA
C CIRCLING	780-1 559 (600-1)	800-1 579 (600-1)	960-2 739 (800-2)	NA
MIRL Rwy 14-32 1				

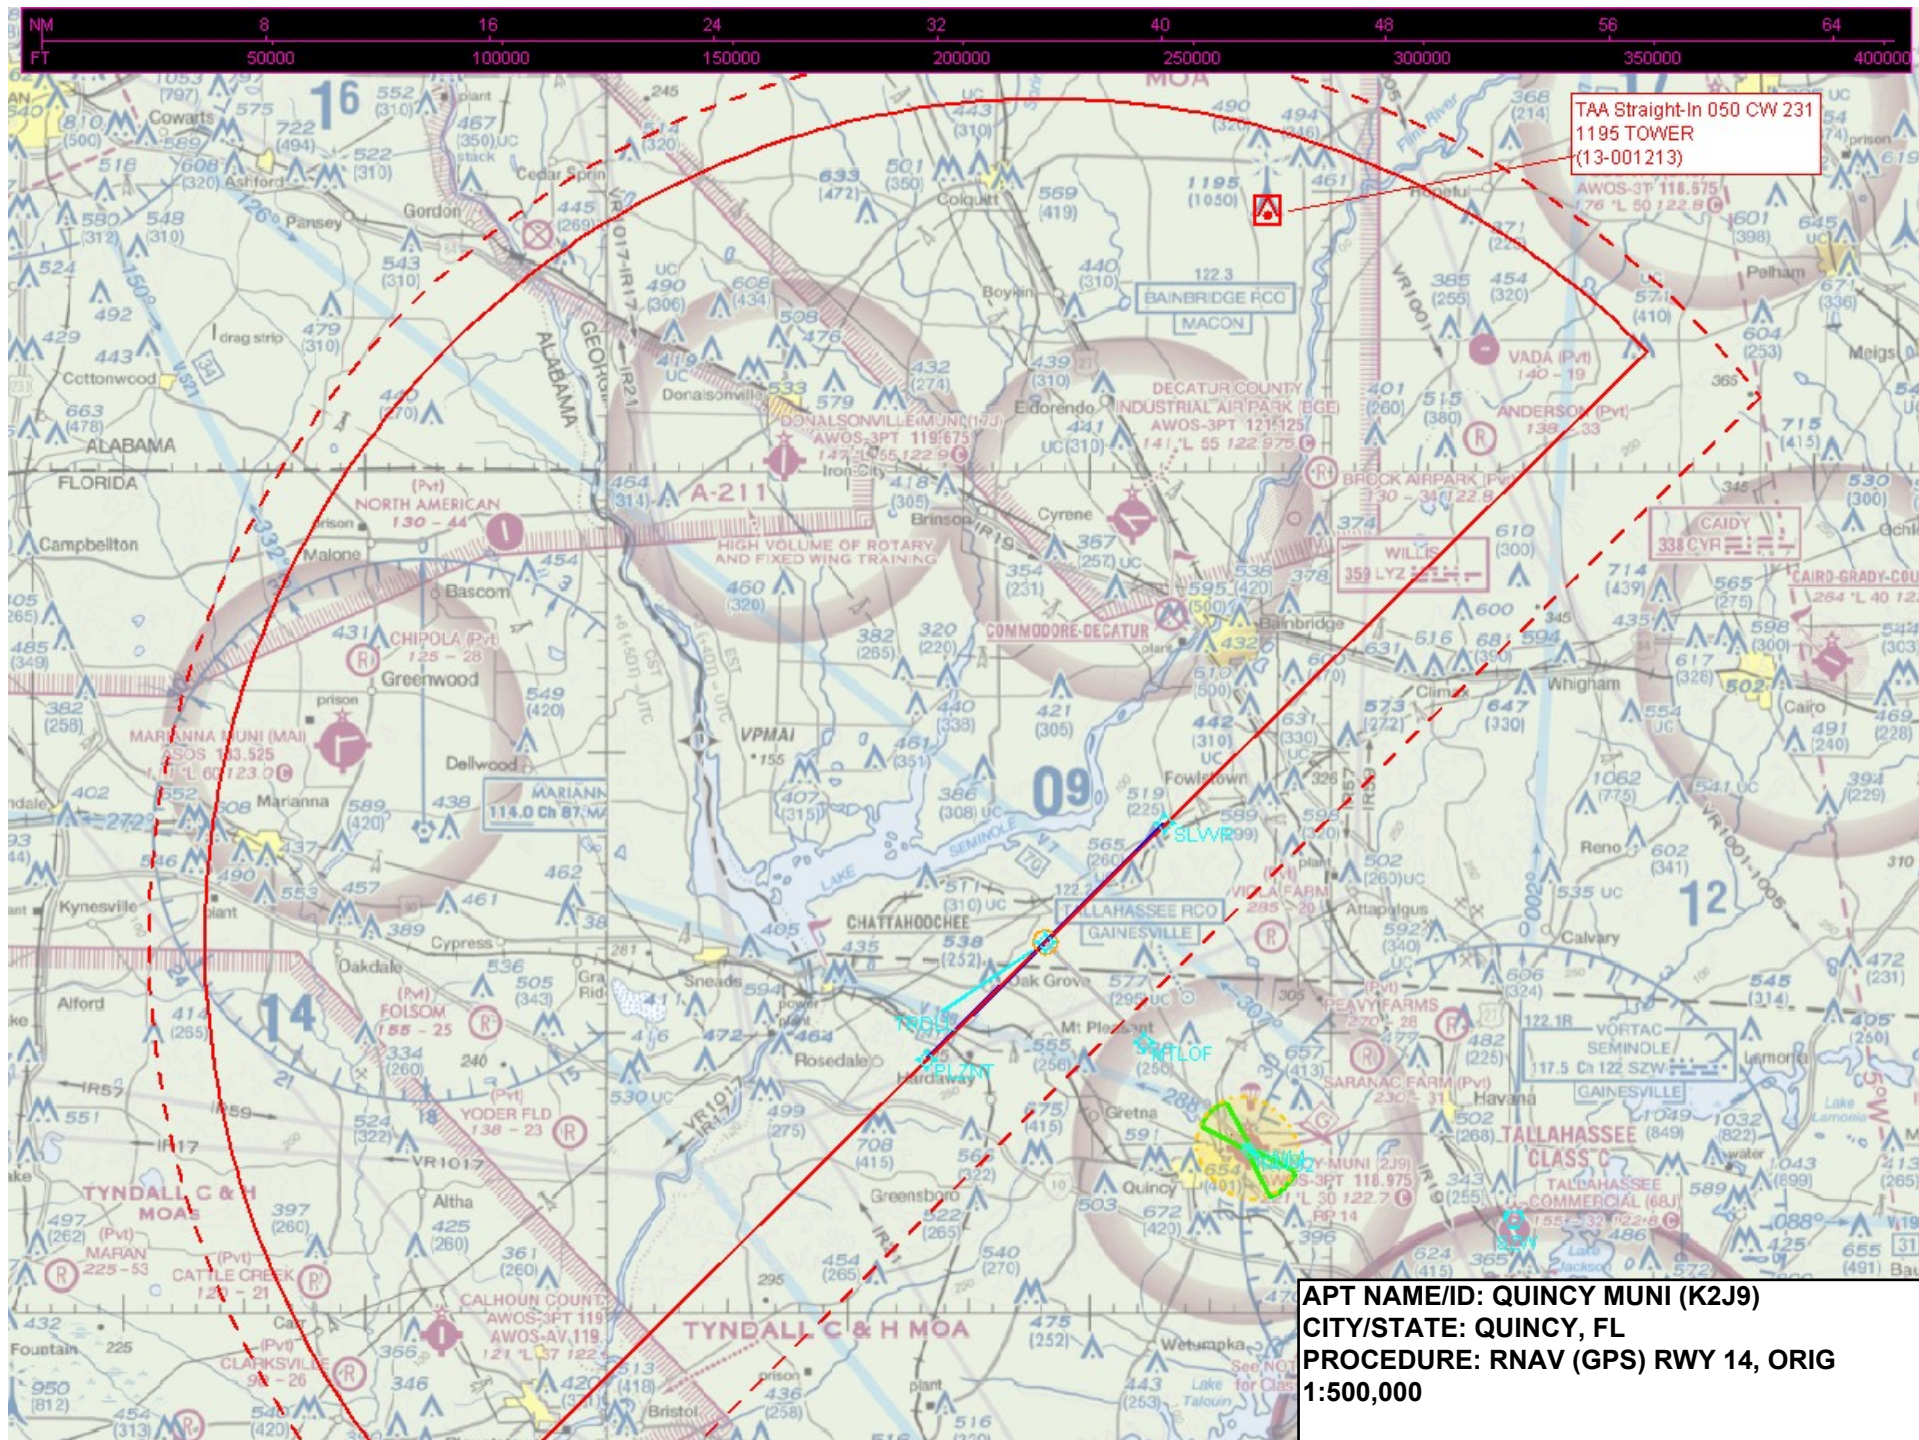

TAA Straight-In 050 CW 231
1195 TOWER
(13-001213)

APT NAME/ID: QUINCY MUNI (K2J9)
CITY/STATE: QUINCY, FL
PROCEDURE: RNAV (GPS) RWY 14, ORIG
1:500,000

