

Flight Procedures Cover Page	Task Action: FLIGHT CHECK	Task Type: IAP	Estimated Chart Date: 12/26/2024	APWS Task ID: D3766F54F05349149D0FE864DC0A6F3C	APWS Project ID: 0BFFAE94E61A46329C538F58CAED50D1
Procedure: LOC RWY 31 AMDT 4		Enroute: NO	Specialist: Johnson, Raymond		Agreement Number:
Airport ID: KLGA			Airport City: NEW YORK		State: NY
Facility ID:	Facility Type:	Flight Inspection Remark Type: New FC Slot			
Procedure Comments: PROCEDURE COMPLETED USING CURRENT AIRNAV DATA. CONTACT: ALLAN WILL, AJV-A423 MANAGER, 405.954.6103 QUALITY 20 CHECKED QUALITY 9 CHECKED BEGUE					

FIG

LOC RWY 31
LAGUARDIA (LGA)

MISSED APPROACH: (Do not exceed 210K until YOMAN)
Climb to 3000 direct RINNG and on track 043° to CHNZO
and on track 055° to JDAWG and on track 107° to
YOMAN and hold.

CPDLC



3000 ↑	RINNG ✦	tr 043° ✦	CHNZO ✦	tr 055° ✦	JDAWG ✦	tr 107° ✦	YOMAN ✦
-----------	------------	--------------	------------	--------------	------------	--------------	------------

Diagram illustrating the 3000m I-PZV approach. The aircraft descends from 3000m to 1700m at a 3.06° angle (TCH 55). The final approach is at 316° (304°T). Key points include I-PZV 0.8, I-PZV 2.4, FABRY I-PZV 5.8 RADAR, and QUENE I-PZV 10.3 RADAR. Distances are 1.6 NM, 3.4 NM, and 4.5 NM. A note states: "VGSi and descent angles not coincident (VGSi Angle 3.00/TCH 71)".

CATEGORY	A	B	C	D
S-31	600/55	593 (600-1)	600-1¾	593 (600-1¾)
C CIRCLING	680-1	659 (700-1)	700-2 679 (700-2)	760-2¼ 739 (800-2¼)




LAGUARDIA(LGA)
LOC RWY 31


LOC/DME I-PZV 108.5 Chan 22	APP CRS 316°	Rwy Idg 7003 TDZE 7 Apt Elev 21
---	------------------------	--


LOC RWY 31

LAGUARDIA (LGA)

RADAR required for procedure entry. DME required.		MISSED APPROACH: Climbing right turn to 2000 on LGA VOR/DME R-043 to GREKO INT/LGA 5.7 DME and hold, continue climb-in-hold to 2000.			
▼ Rwy 31 helicopter visibility reduction below RVR 4000 NA. ▲ Circling NA northwest of Rwy 4 and southwest of Rwy 13.					
D-ATIS ARR 125.95 D-ATIS DEP 127.05	NEW YORK APP CON 120.8 263.0	LAGUARDIA TOWER 118.7 263.0	GND CON 121.7 263.0	CLNC DEL 135.2	CPDLC

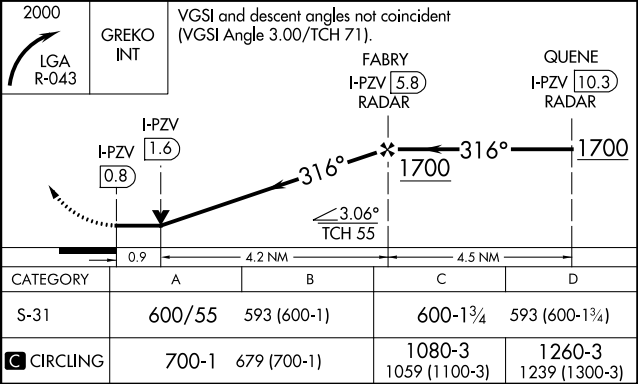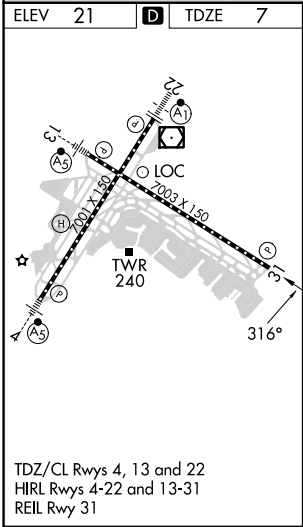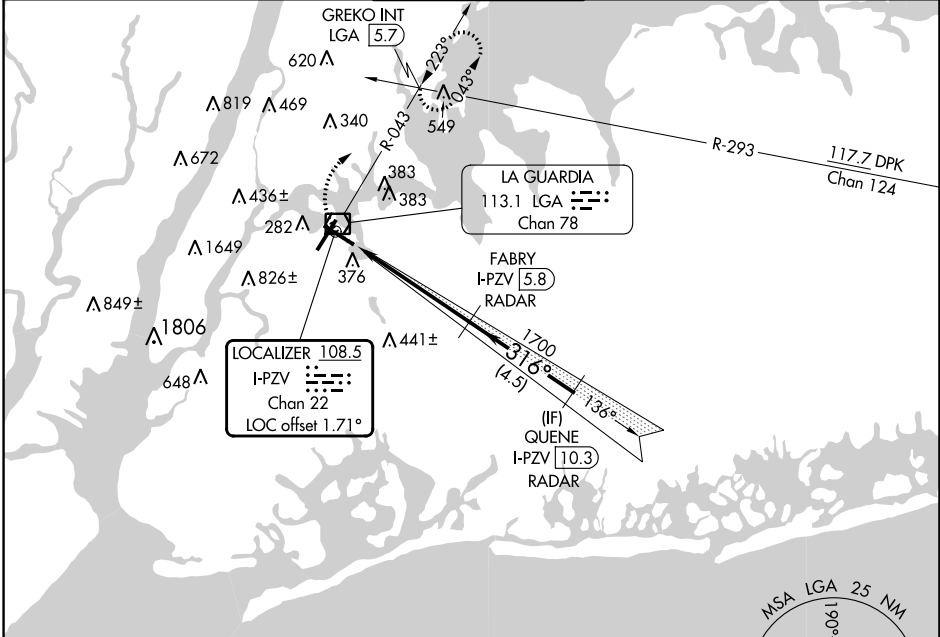

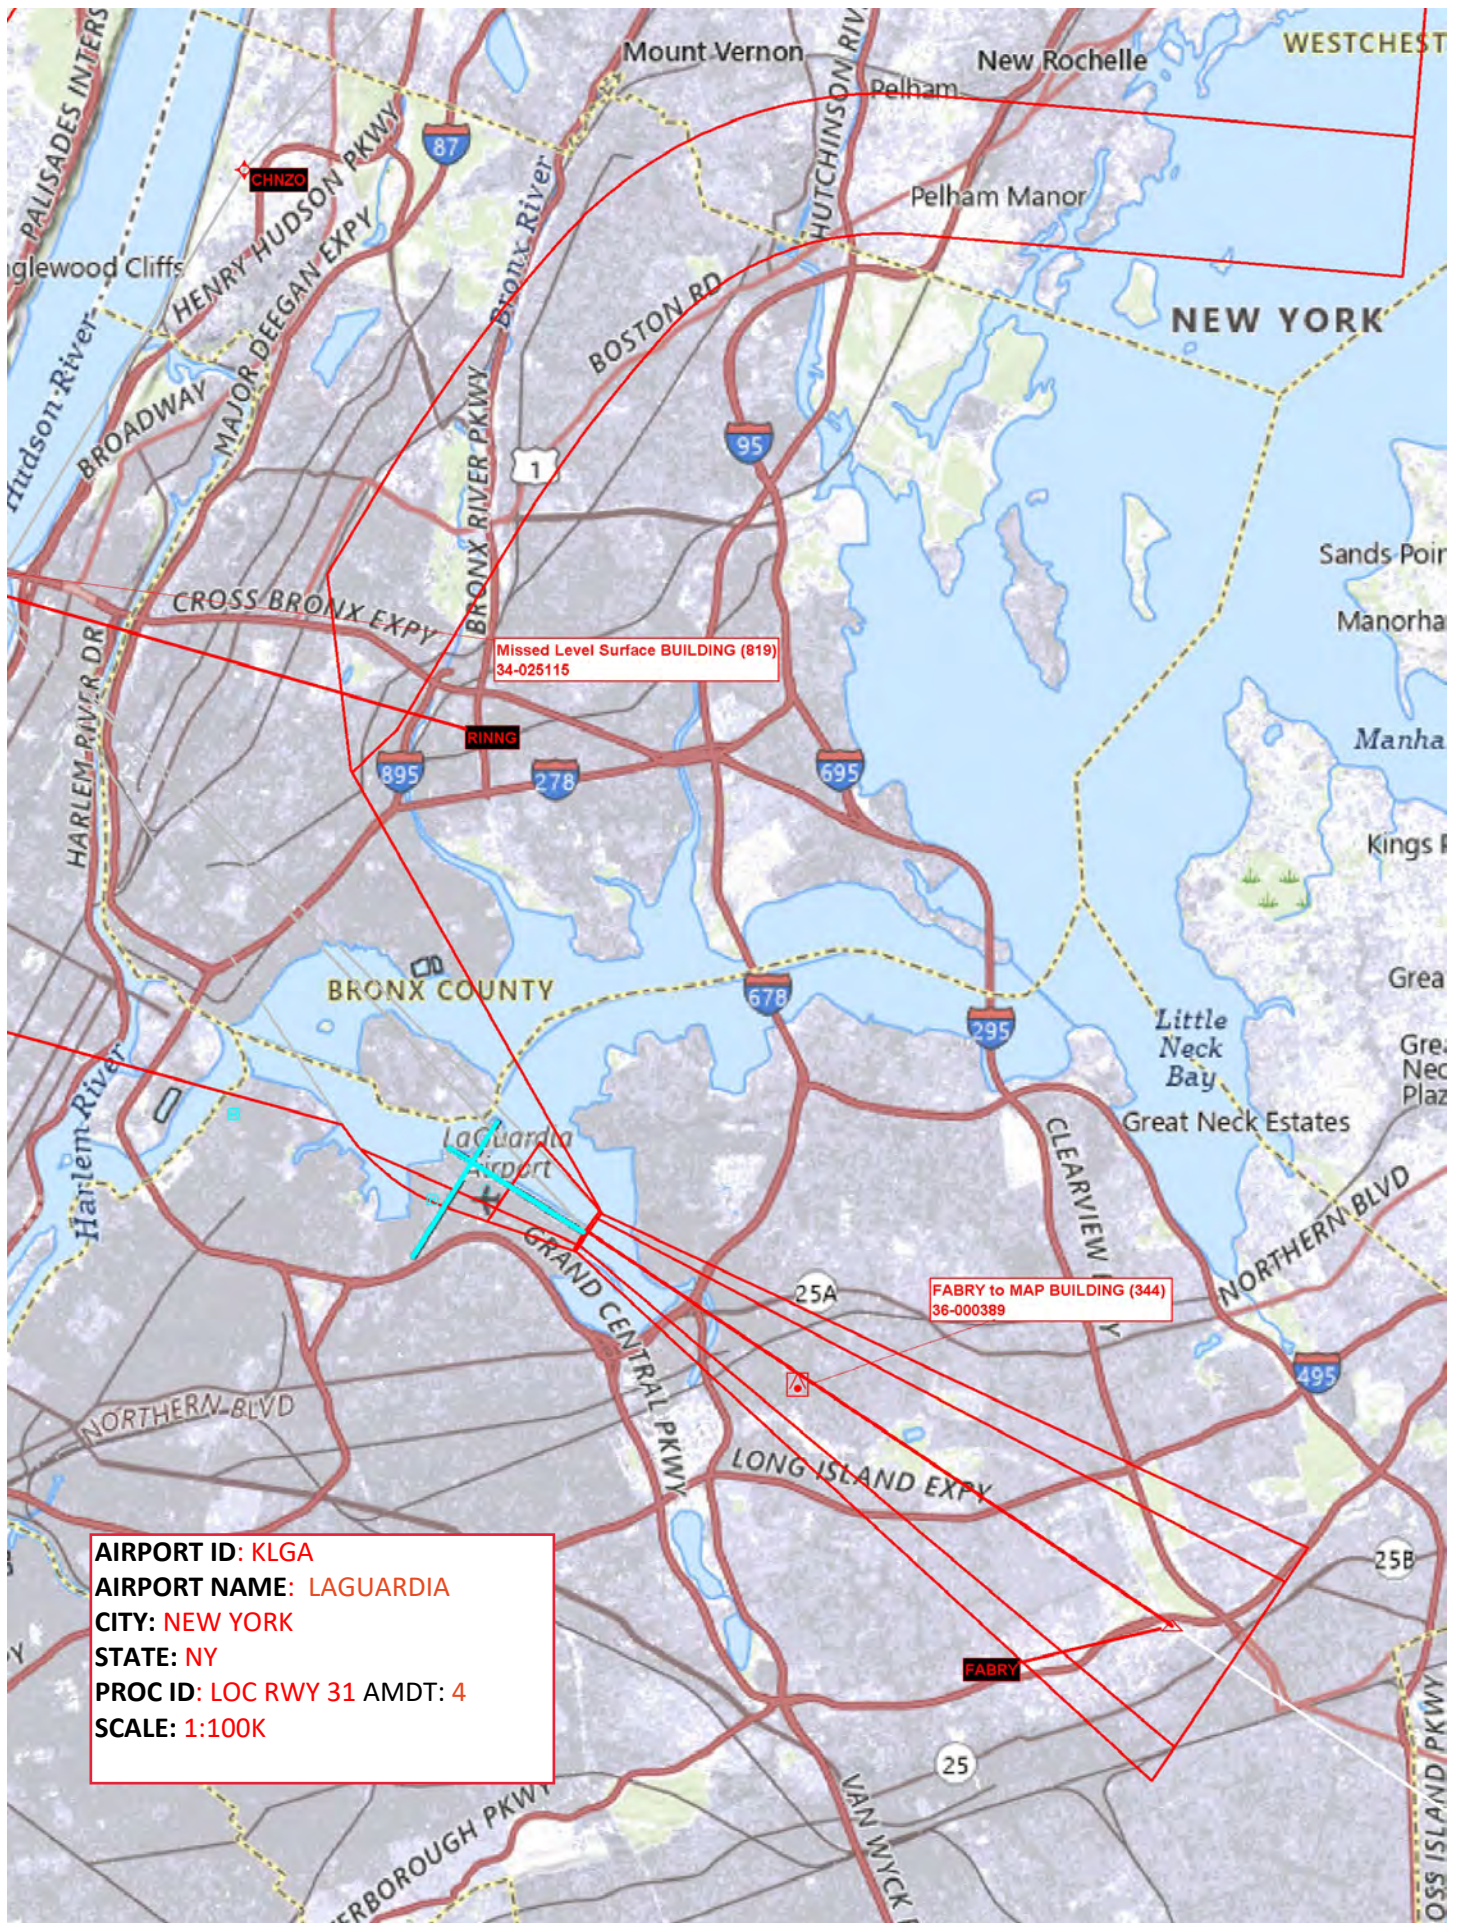

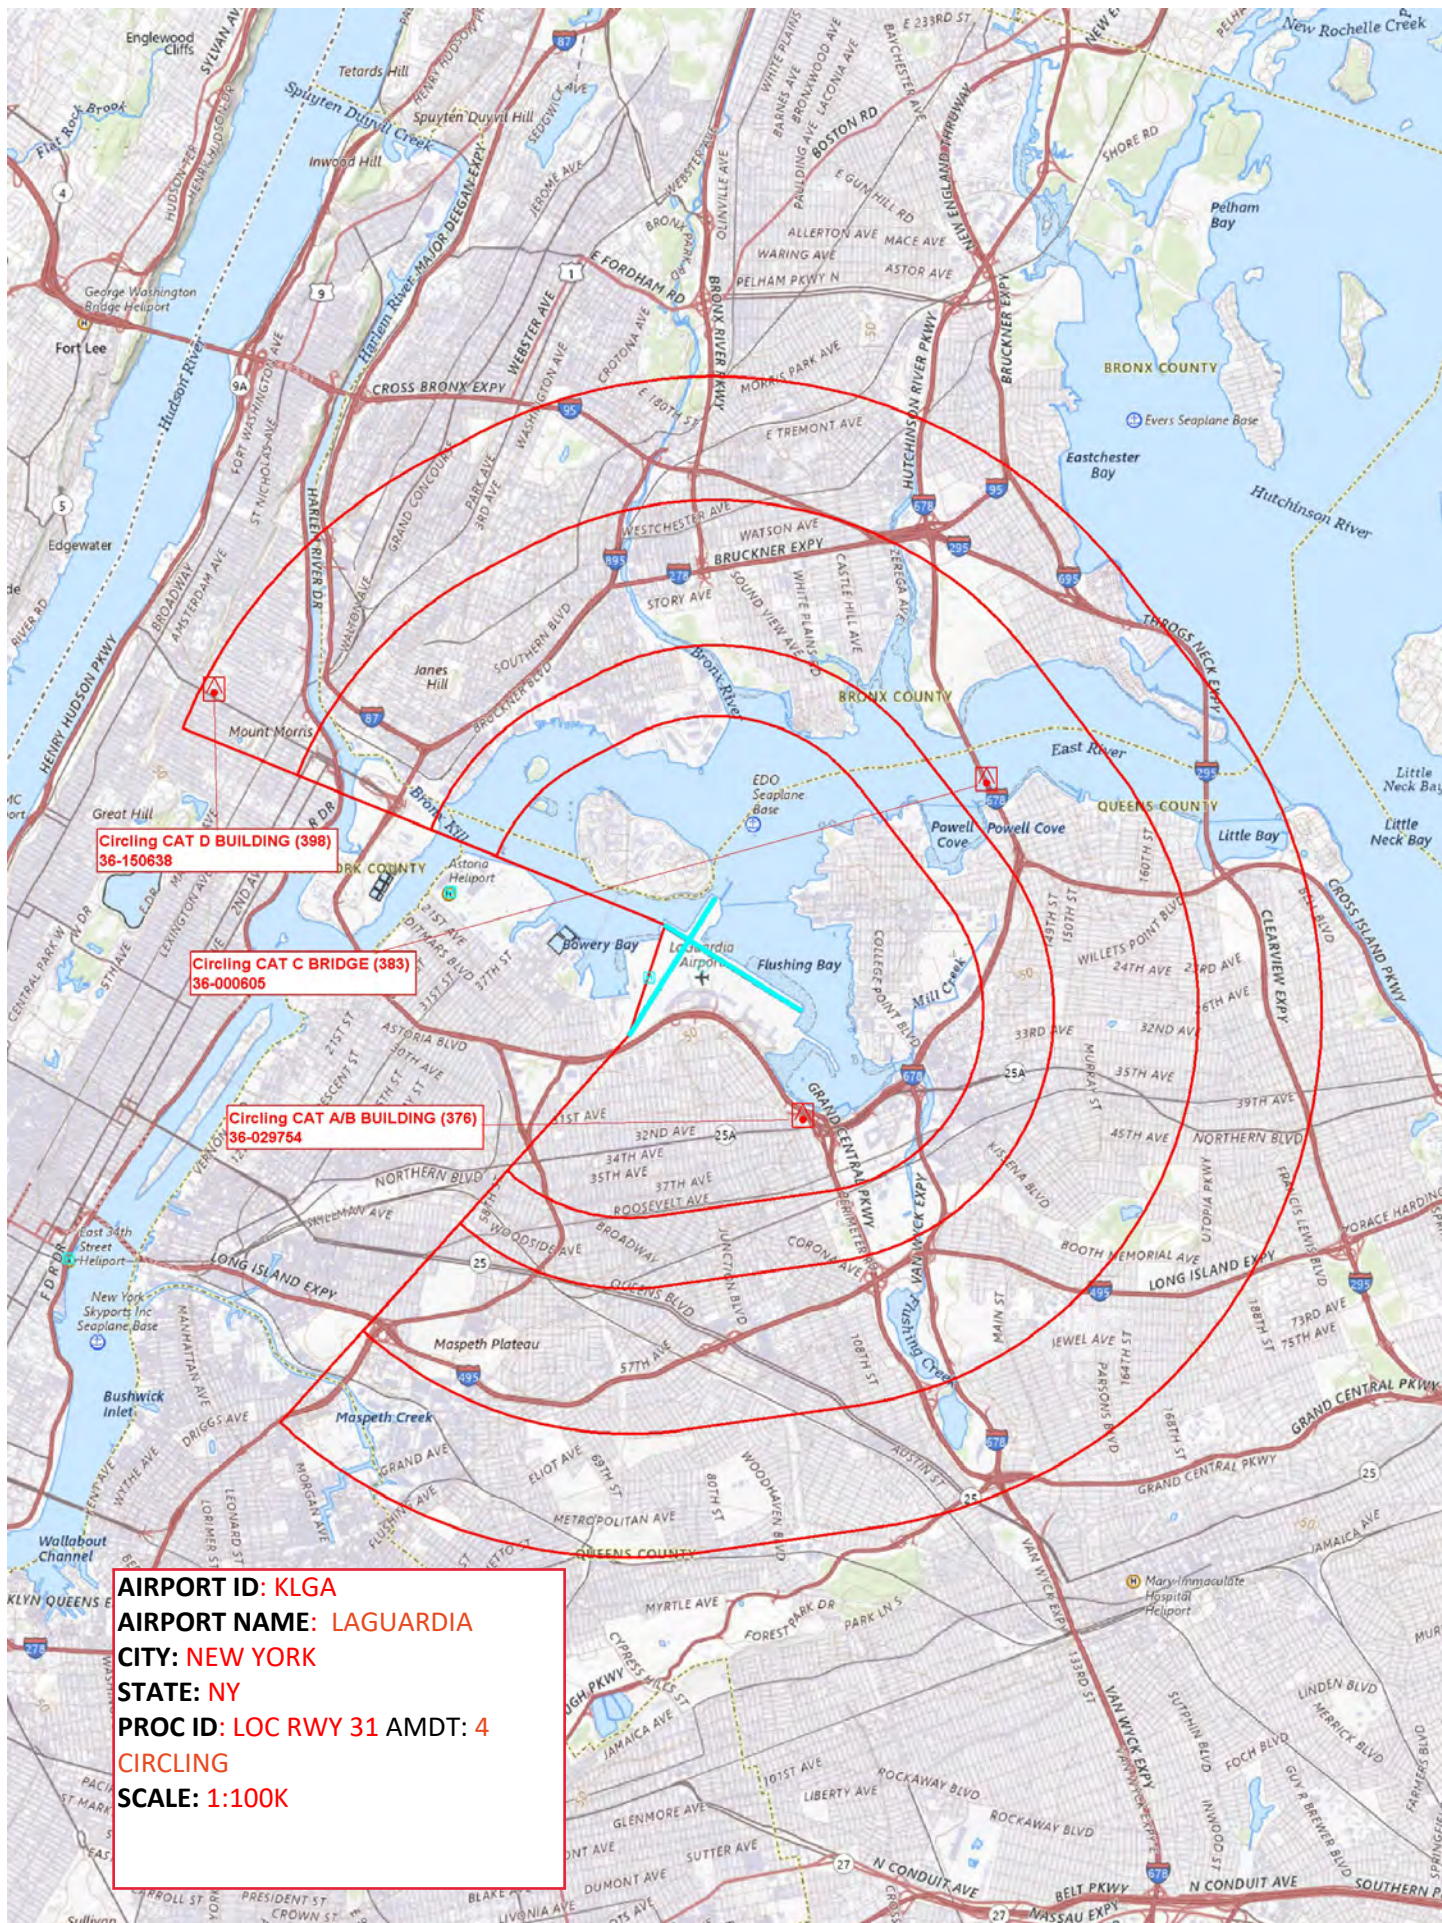

AIRPORT ID: KLGA
AIRPORT NAME: LAGUARDIA
CITY: NEW YORK
STATE: NY
PROC ID: LOC RWY 31 AMDT: 4
CIRCLING
SCALE: 1:100K