

Flight Procedures Cover Page	Task Action: FLIGHT CHECK	Task Type: IAP	Estimated Chart Date: 02/20/2025	APWS Task ID: E6476644ADF049DB8B6B256AE9937121	APWS Project ID: 15C788B4AA304E29A366564F0FC1D021
Procedure: RNAV (GPS) RWY 15 AMDT 1A		Enroute: NO	Specialist: Donkor, Kweku		Agreement Number:
Airport ID: KPMP			Airport City: POMPANO BEACH		State: FL
Facility ID:	Facility Type:	Flight Inspection Remark Type: Hold FC Slot			
Procedure Comments: CANCELS NOTAM 2/3126. CHANGED CRC REMAINDER FROM CF56DF48 TO CE8CD2B4. CONTACT: ROBERT HAMILTON 405-954-4608. 1/02/25: THIS IS AN UPDATED COPY OF THE FORM DEVELOPED ON 6/18/24. S-FILE. 1. UPDATED MAPS. 3/05/25: THIS IS AN UPDATED COPY OF THE FORM DEVELOPED ON 1/02/25. S-FILE. 1. UPDATED MAPS. 8260-2 KUCEP 04/18/2025: THIS IS A CORRECTED COPY OF THE FORM APPROVED ON 04/15/2025. CHARTING: ADDED CONTROLLER HIGH AND ENROUTE HIGH. FIX USE: ADD FAC 1 TO V295. 8260-2 KUCEP 04/23/2025: THIS IS A CORRECTED COPY OF THE FORM APPROVED ON 04/15/2025. 1. FIX MAKE-UP FACILITIES: DELETED FAC 1 AND ASSOCIATED REMARKS. 2. TYPE: DELETED DME. 3. FIX USE: DELETED V295. 04/29/2025: THIS IS A CORRECTED COPY OF THE FORM APPROVED ON 04/15/2025. DELETED NOTE: PROCEDURE NA FOR ARRIVALS AT ATONE ON V159.					



FIPC BASIC FORM							
PROCEDURE: RNAV (GPS) RWY 15 AMDT 1A			AIRPORT NAME: POMPANO BEACH AIRPARK		AIRPORT ID: KPMP	SPECIAL CONTROL NO: AG-03-094-25	
FAC ID: KPMP15.01		CITY: POMPANO BEACH			ST: FL	ORIG CHART DATE: 06/12/2025	
DFL TYPE: PROC/S	THIRD PARTY: ☐ YES	EST. TIME ON SITE: 0.4	REIMB. NUMBER:		PTS TASK ID: E6476644ADF049DB8B6B256AE9937121		
PREFLIGHT NOTES							
REVIEWER:					DATE:		
COMMENTS:					CHECK ONE:		
					☐ FLT CK REQ ☐ NFCR ☐ REJECT		
							YES
					CPV COMPLETE?		X
PROCEDURE RESULTS							
INSPECTION DATE: 04/10/2025		CREW #: VN426	N #: N69	INSTRUMENT PROCEDURE STATUS: ☒ SAT ☐ SAT W/CHANGES ☐ UNSAT		ARINC CODING: ☒ SAT ☐ SAT/GOLD ☐ UNSAT	
FLIGHT INSPECTOR SIGNATURE: robert e williams @ 04/10/2025 20:13			PRINTED NAME: WILLIAMS, ROBERT EMIL			NOTAM INITIATED? ☐ YES ☒ NO	
FLIGHT INSPECTOR REMARKS: Pompano Beach Airpark, Pompano Beach, FL, RNAV (GPS) RWY 15 AMDT 1A. SAT							
IN-FLIGHT OBSTACLE REPORT							
OBSTRUCTION ID #:	COORDINATES OR LOCATION:		GNSS ALTITUDE (MSL):		BAROMETRIC ALTITUDE (MSL):		HEIGHT ABOVE GROUND LEVEL:

FIPC BASIC FORM							
PROCEDURE: RNAV (GPS) RWY 15 AMDT 1A			AIRPORT NAME: POMPANO BEACH AIRPARK		AIRPORT ID: KPMP	SPECIAL CONTROL NO: AG-01-058-25	
FAC ID: KPMP15.01		CITY: POMPANO BEACH			ST: FL	ORIG CHART DATE: 03/20/2025	
DFL TYPE: PROC/S	THIRD PARTY: ☐ YES	EST. TIME ON SITE: 0.4	REIMB. NUMBER:		PTS TASK ID: E6476644ADF049DB8B6B256AE9937121		
PREFLIGHT NOTES							
REVIEWER:					DATE:		
COMMENTS:					CHECK ONE:		
					☐ FLT CK REQ ☐ NFCR ☐ REJECT		
							YES
					CPV COMPLETE?		X
PROCEDURE RESULTS							
INSPECTION DATE: 02/21/2025		CREW #: VN888	N #:	INSTRUMENT PROCEDURE STATUS: ☐ SAT ☐ SAT W/CHANGES ☒ UNSAT		ARINC CODING: ☐ SAT ☐ SAT/GOLD ☐ UNSAT	
FLIGHT INSPECTOR SIGNATURE: elizabeth whaley @ 02/21/2025 11:09			PRINTED NAME: AVN, CREWMEMBER 2				NOTAM INITIATED? ☐ YES ☒ NO
FLIGHT INSPECTOR REMARKS: Coordinated with Robert Hamilton and Andi Lau 2/21/25. Unsat for only the VNAV final Map made it into the files.							
IN-FLIGHT OBSTACLE REPORT							
OBSTRUCTION ID #:	COORDINATES OR LOCATION:		GNSS ALTITUDE (MSL):		BAROMETRIC ALTITUDE (MSL):		HEIGHT ABOVE GROUND LEVEL:

FIPC BASIC FORM						
PROCEDURE: RNAV (GPS) RWY 15 AMDT 1A			AIRPORT NAME: POMPANO BEACH AIRPARK		AIRPORT ID: KPMP	SPECIAL CONTROL NO: AG-06-287-24
FAC ID: KPMP15.01		CITY: POMPANO BEACH			ST: FL	ORIG CHART DATE: 09/05/2024
DFL TYPE: PROC/S	THIRD PARTY: ☐ YES	EST. TIME ON SITE: 0.4	REIMB. NUMBER:	PTS TASK ID: E6476644ADF049DB8B6B256AE9937121		
PREFLIGHT NOTES						
REVIEWER: michael c mccurdy					DATE: 12/19/2024	
COMMENTS: Procedure package is missing obstacle analysis overlay graphics. Showing obstacle analysis for Rwy 33 procedure.					CHECK ONE: ☐ FLT CK REQ ☐ NFCR ☒ REJECT	
					YES	NO
					CPV COMPLETE? ☒ X	
PROCEDURE RESULTS						
INSPECTION DATE: 12/19/2024	CREW #: VN553	N #:	INSTRUMENT PROCEDURE STATUS: ☐ SAT ☐ SAT W/CHANGES ☒ UNSAT		ARINC CODING: ☐ SAT ☐ SAT/GOLD ☐ UNSAT	
FLIGHT INSPECTOR SIGNATURE: michael c mccurdy @ 12/26/2024 10:17			PRINTED NAME: MCCURDY, MICHAEL CURTIS			NOTAM INITIATED? ☐ YES ☒ NO
FLIGHT INSPECTOR REMARKS: Procedure package is missing obstacle analysis overlay graphics. Showing obstacle analysis for Rwy 33 procedure.						
IN-FLIGHT OBSTACLE REPORT						
OBSTRUCTION ID #:	COORDINATES OR LOCATION:	GNSS ALTITUDE (MSL):	BAROMETRIC ALTITUDE (MSL):	HEIGHT ABOVE GROUND LEVEL:		


WAAS CH 40300 W33A	APP CRS 330°	Rwy Idg TDZE Apt Elev	4578 15 19
--	------------------------	-----------------------------	---------------------------------------

RNAV (GPS) RWY 33

POMPANO BEACH AIRPARK (PMP)

RNP APCH.	MISSED APPROACH: Climb to 2100 direct JIMNY and on track 296° to ATONE and hold.
▼ ▲	Circling Rwy 15 NA at night. Rwy 33 helicopter visibility reduction below ¾ SM NA. For uncompensated Baro-VNAV systems, LNAV/VNAV NA below 0°C or above 54°C. When local altimeter setting not received, use Fort Lauderdale Exec altimeter setting.

ATIS 120.55	MIAMI APP CON 119.7 306.3	POMPANO BEACH TOWER ★ 125.4 (CTAF) 0	GND CON 121.9	UNICOM 122.95
-----------------------	-------------------------------------	--	-------------------------	-------------------------

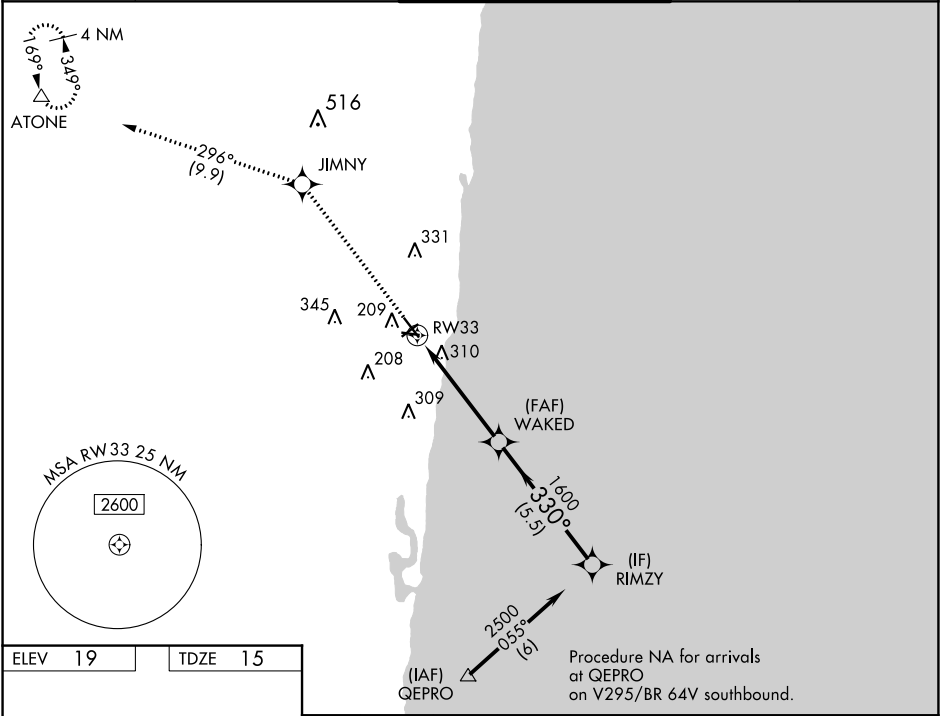


2100	JIMNY	tr 296°	ATONE	RIMZY
↑	✧		△	
*LNAV only.				
RW33 1.7 NM 3.1 NM 5.5 NM				
WAKED 1600 330° 2500 GP 3.01° TCH 53				
CATEGORY	A	B	C	D
LPV DA	265-¾	250 (300-¾)	NA	
LNAV/VNAV DA	700-2½	685 (700-2½)	NA	
LNAV MDA	620-1	605 (700-1)	NA	
☐ CIRCLING	660-1	641 (700-1)	NA	

WAAS CH 82500 W15A	APP CRS 150°	Rwy Idg TDZE 17 Apt Elev 19	4418
--	------------------------	---	-------------


RNAV (GPS) RWY 15
POMPANO BEACH AIRPARK (PMP)


Inop table does not apply. For uncompensated Baro-VNAV systems, LNAV/VNAV NA below 0°C (32°F) or above 54°C (130°F). DME/DME RNP-0.3 NA. When local altimeter setting not received, use Fort Lauderdale Exec altimeter setting.	MALS	MISSED APPROACH: Climb to 2100 direct KUCEP and hold.
--	---	--


ATIS 120.55	MIAMI APP CON 119.7 306.3	POMPANO BEACH TOWER ★ 125.4 (CTAF) 0	GND CON 121.9	UNICOM 122.95
-----------------------	-------------------------------------	--	-------------------------	-------------------------

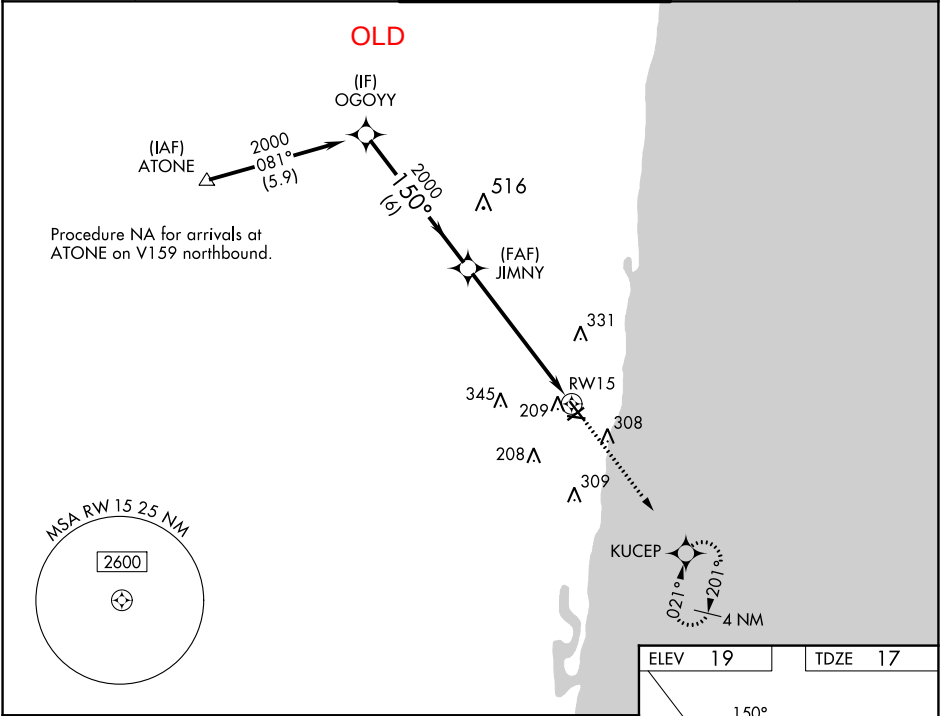

OGOYY JIMNY 2100 KUCEP *LNAV only. *1.3 NM to RW15 GP 3.00° TCH 39 2000 150° 2000 6 NM 4.8 NM 1.3				
CATEGORY	A	B	C	D
LPV DA	296-¾	279 (300-¾)		NA
LNAV/VNAV DA	399-1	382 (400-1)		NA
LNAV MDA	480-1	463 (500-1)		NA
CIRCLING	660-1	641 (700-1)		NA

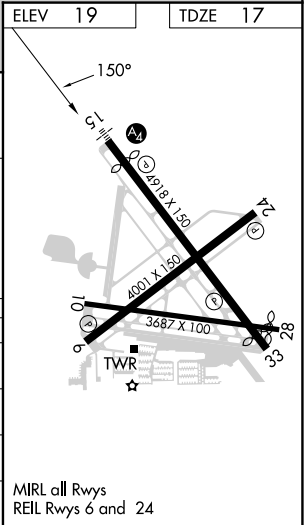


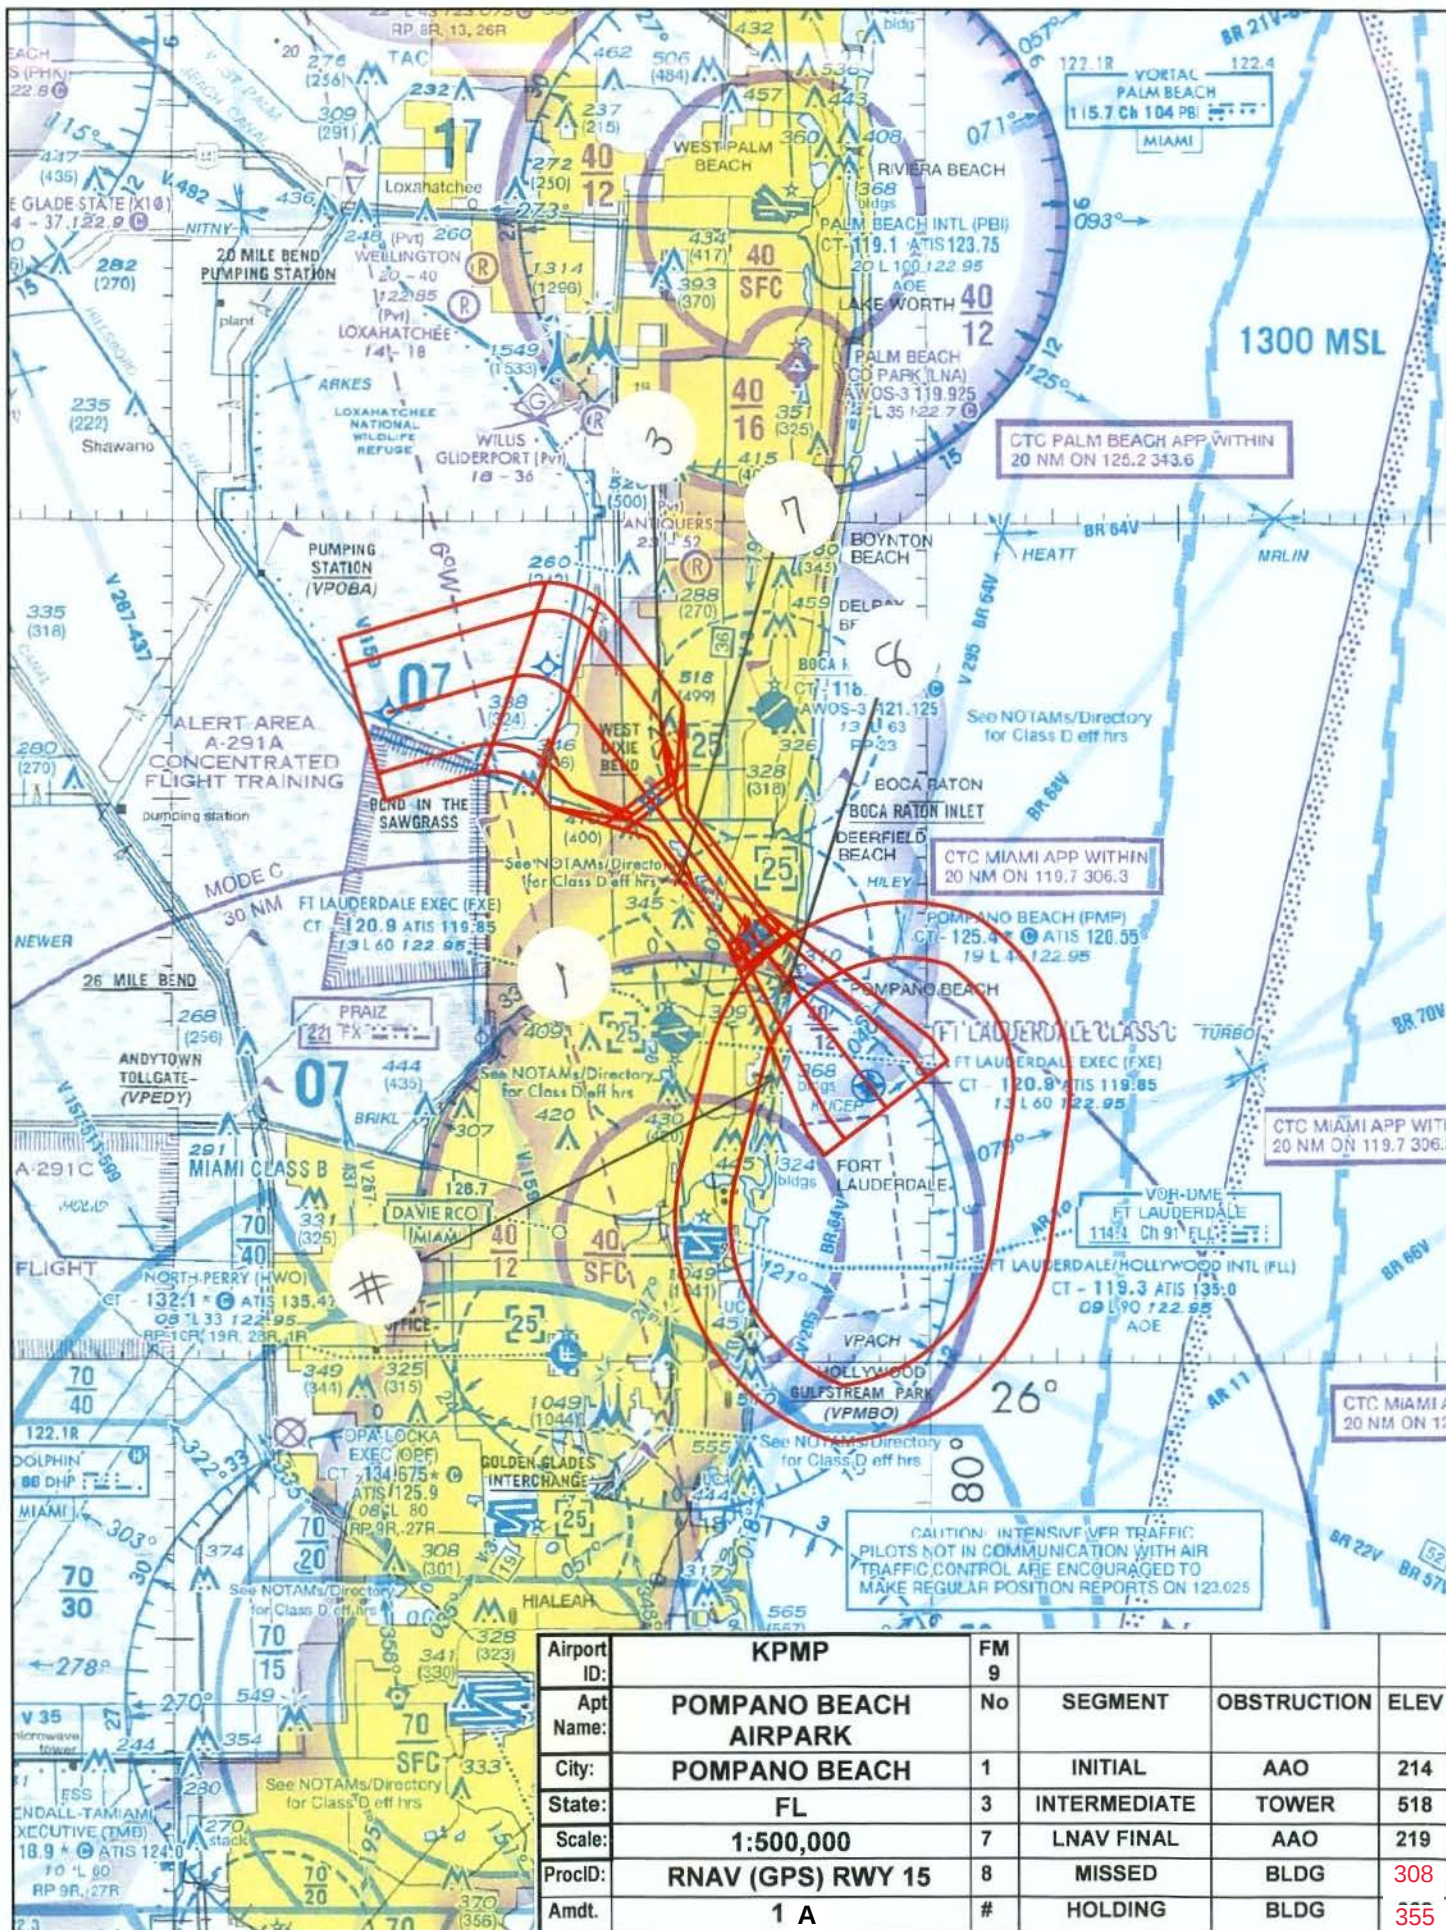

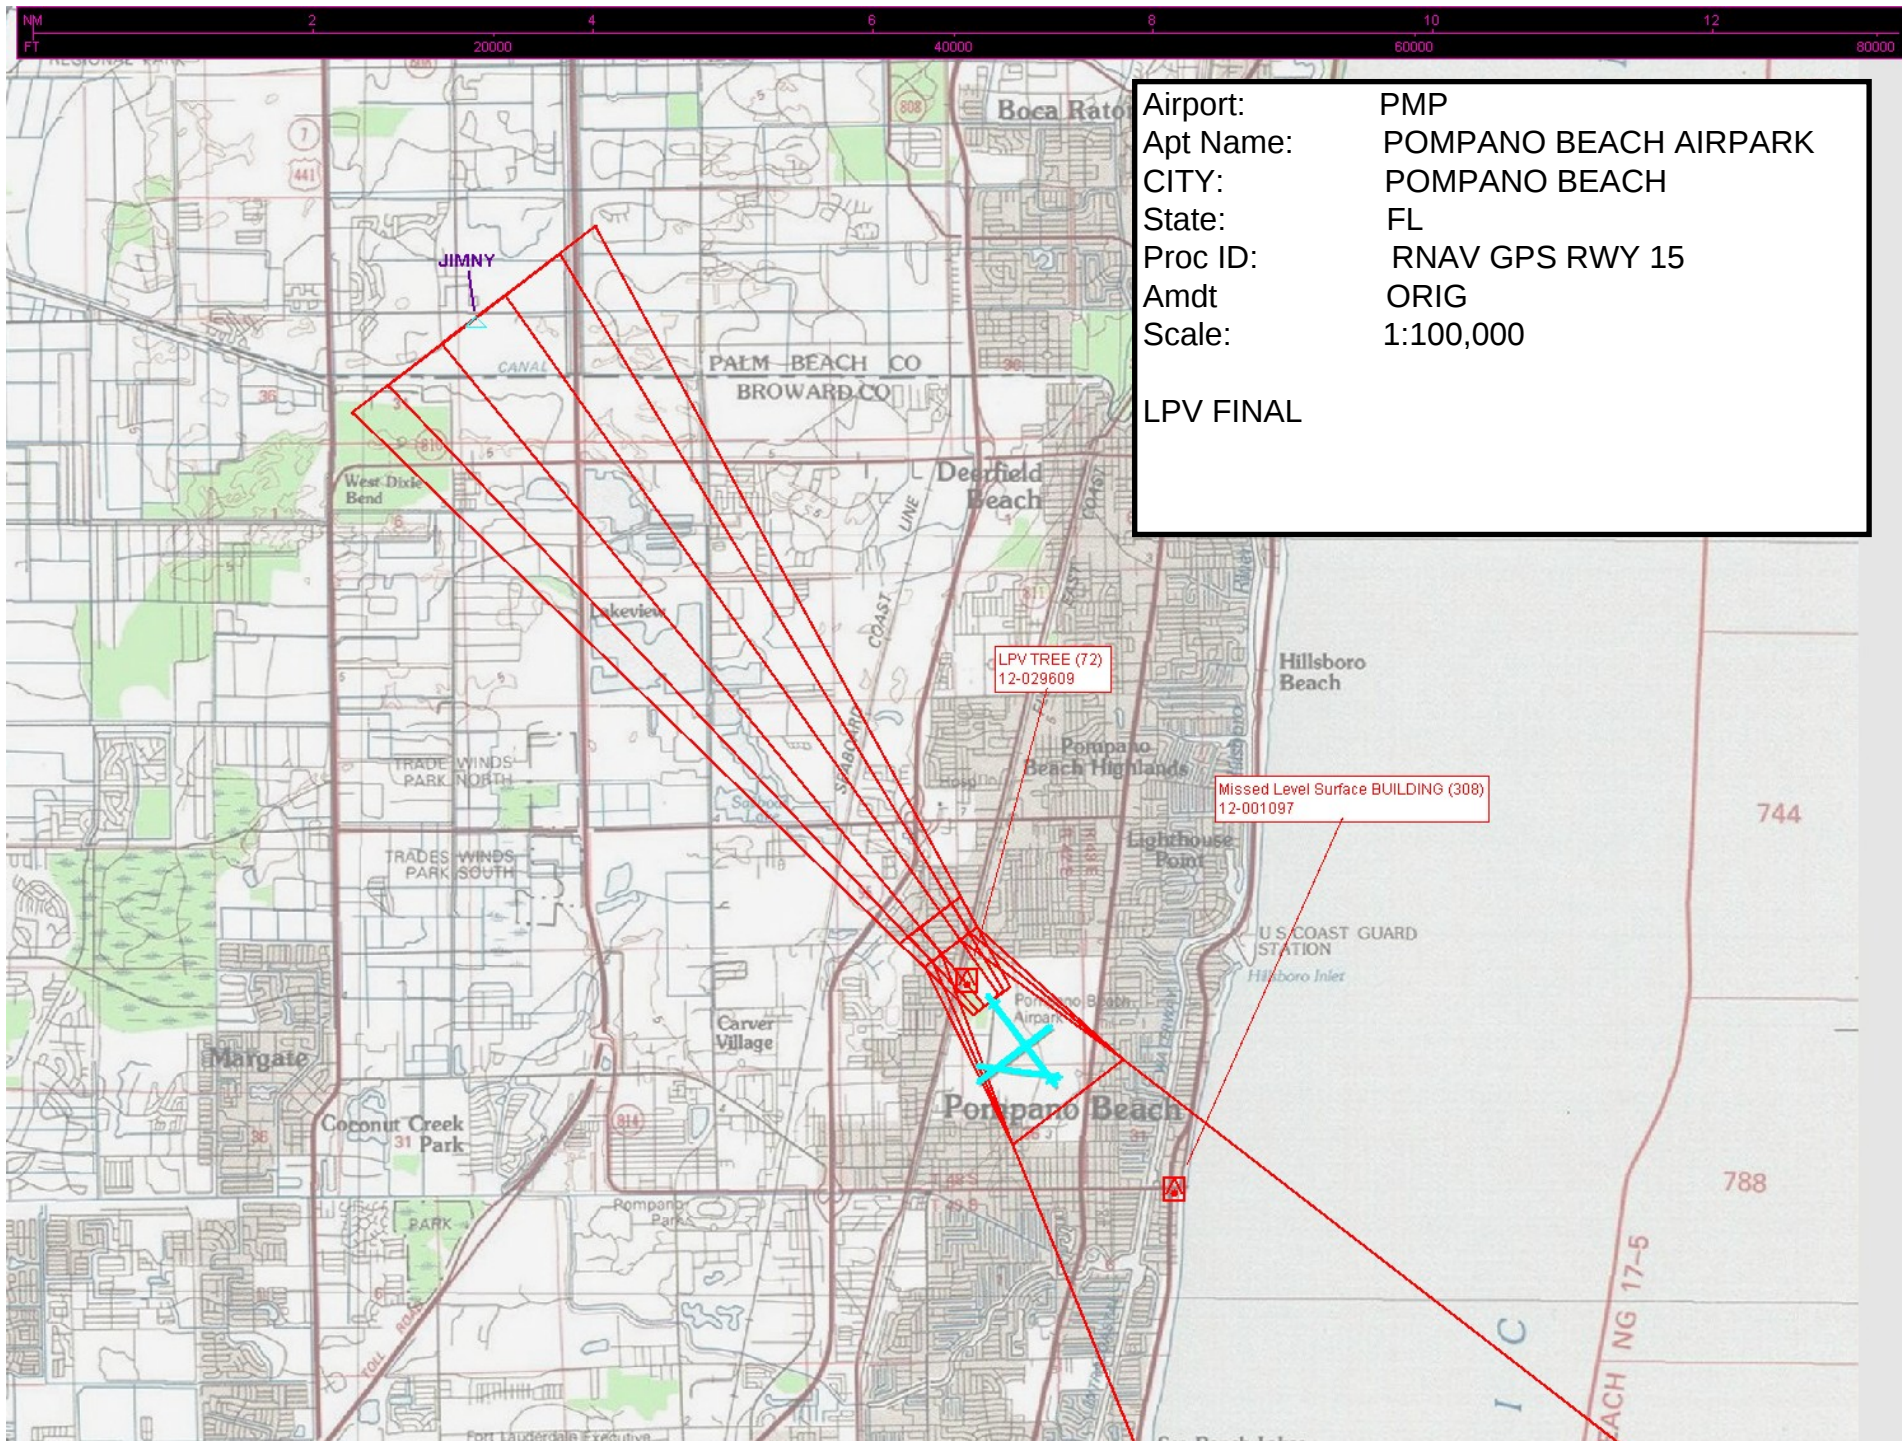


Airport: PMP
Apt Name: POMPANO BEACH AIRPARK
CITY: POMPANO BEACH
State: FL
Proc ID: RNAV GPS RWY 15
Amdt: ORIG
Scale: 1:100,000

LPV FINAL

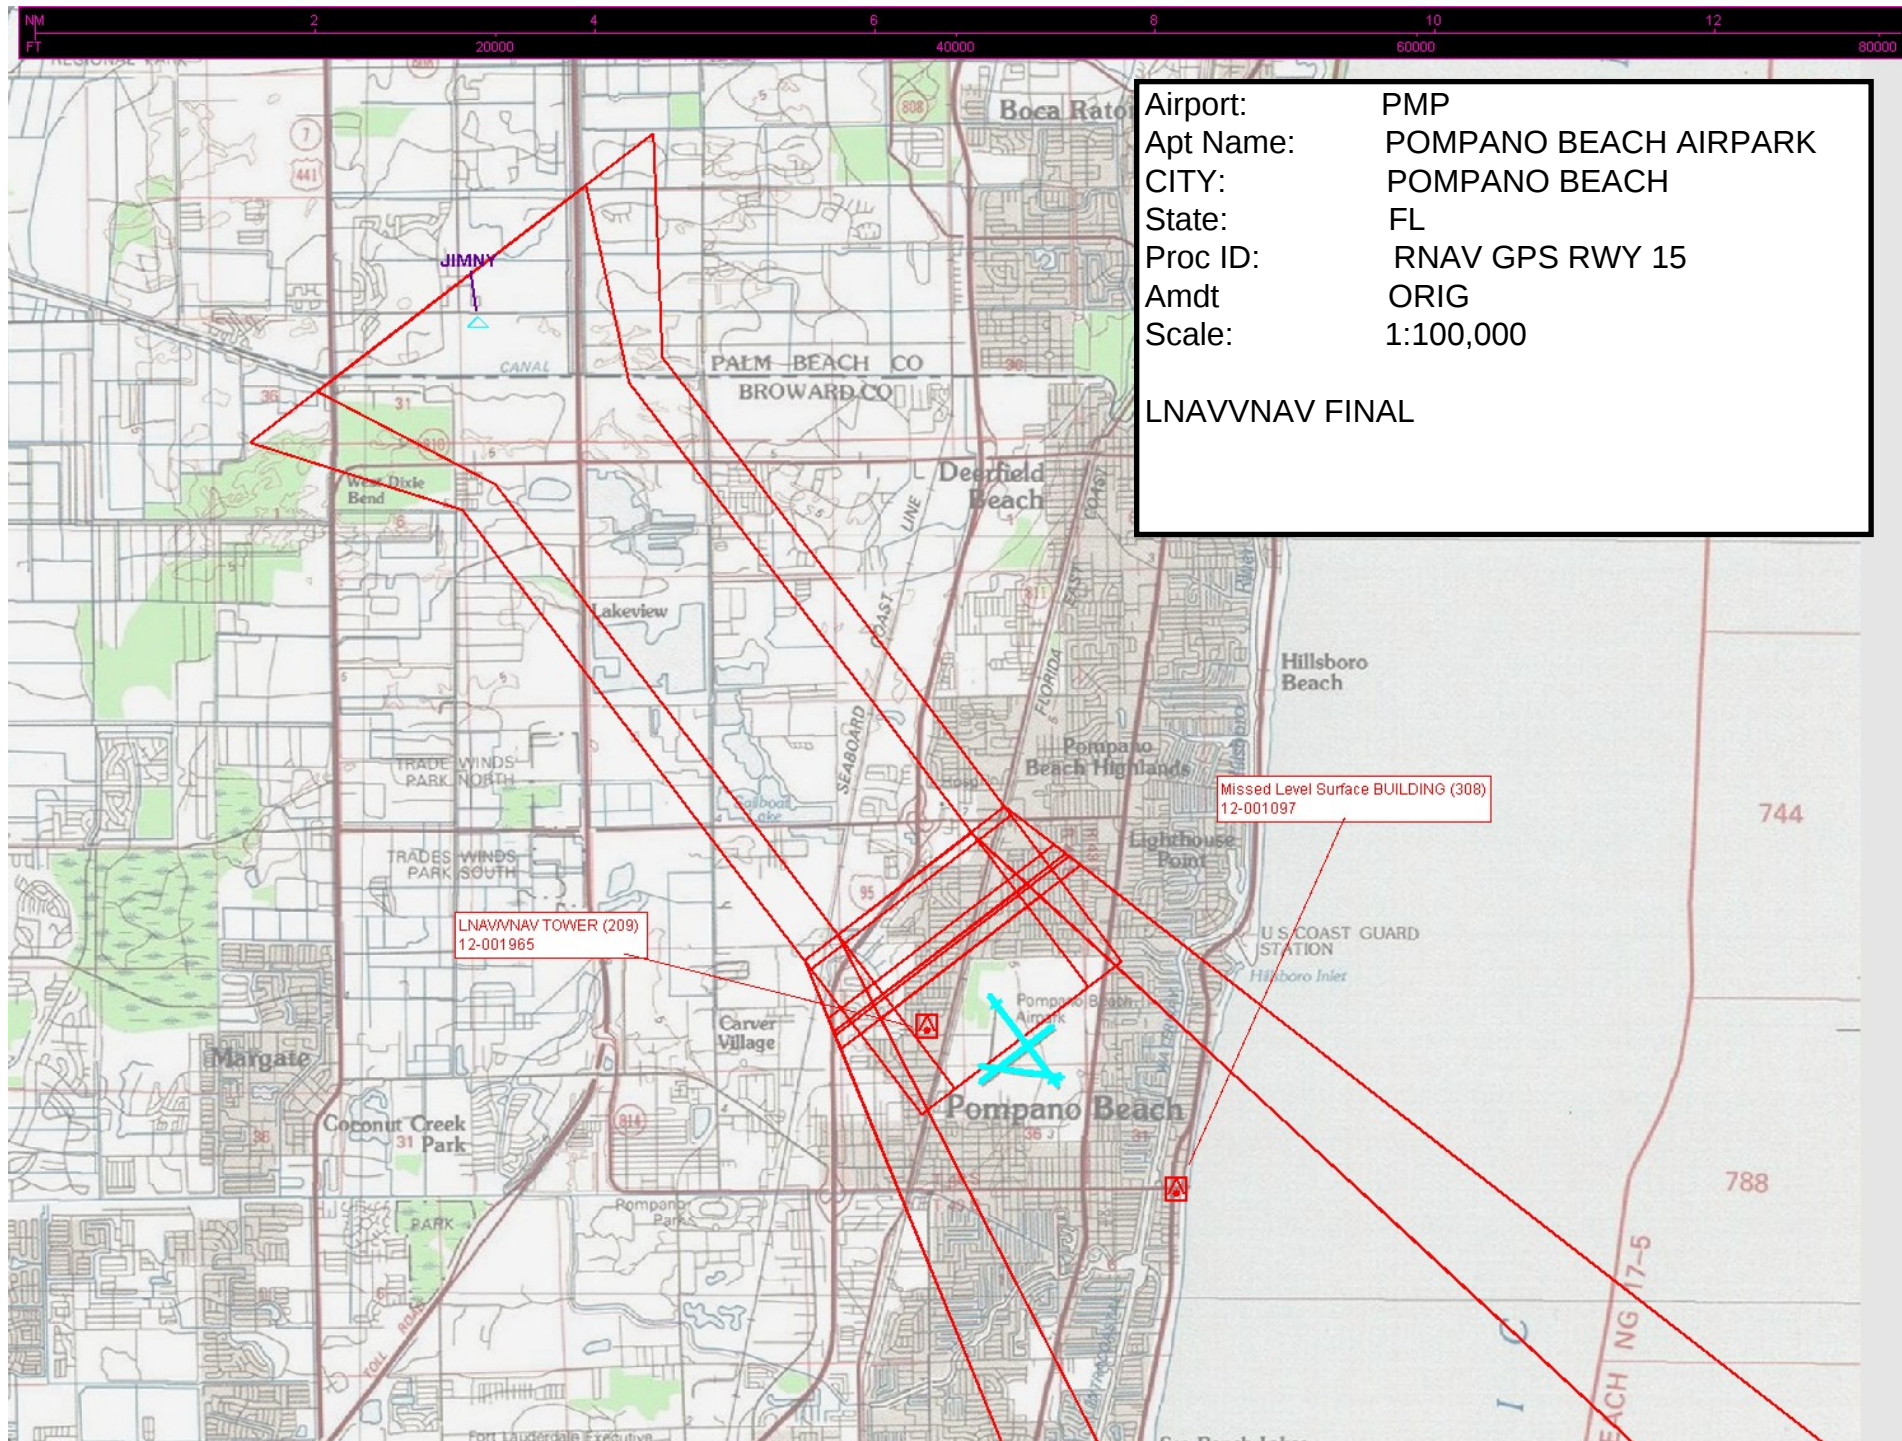

Airport: PMP
Apt Name: POMPA NO BEACH AIRPARK
CITY: POMPA NO BEACH
State: FL
Proc ID: RNAV GPS RWY 15
Amdt: ORIG
Scale: 1:100,000

LNAV/NAV FINAL

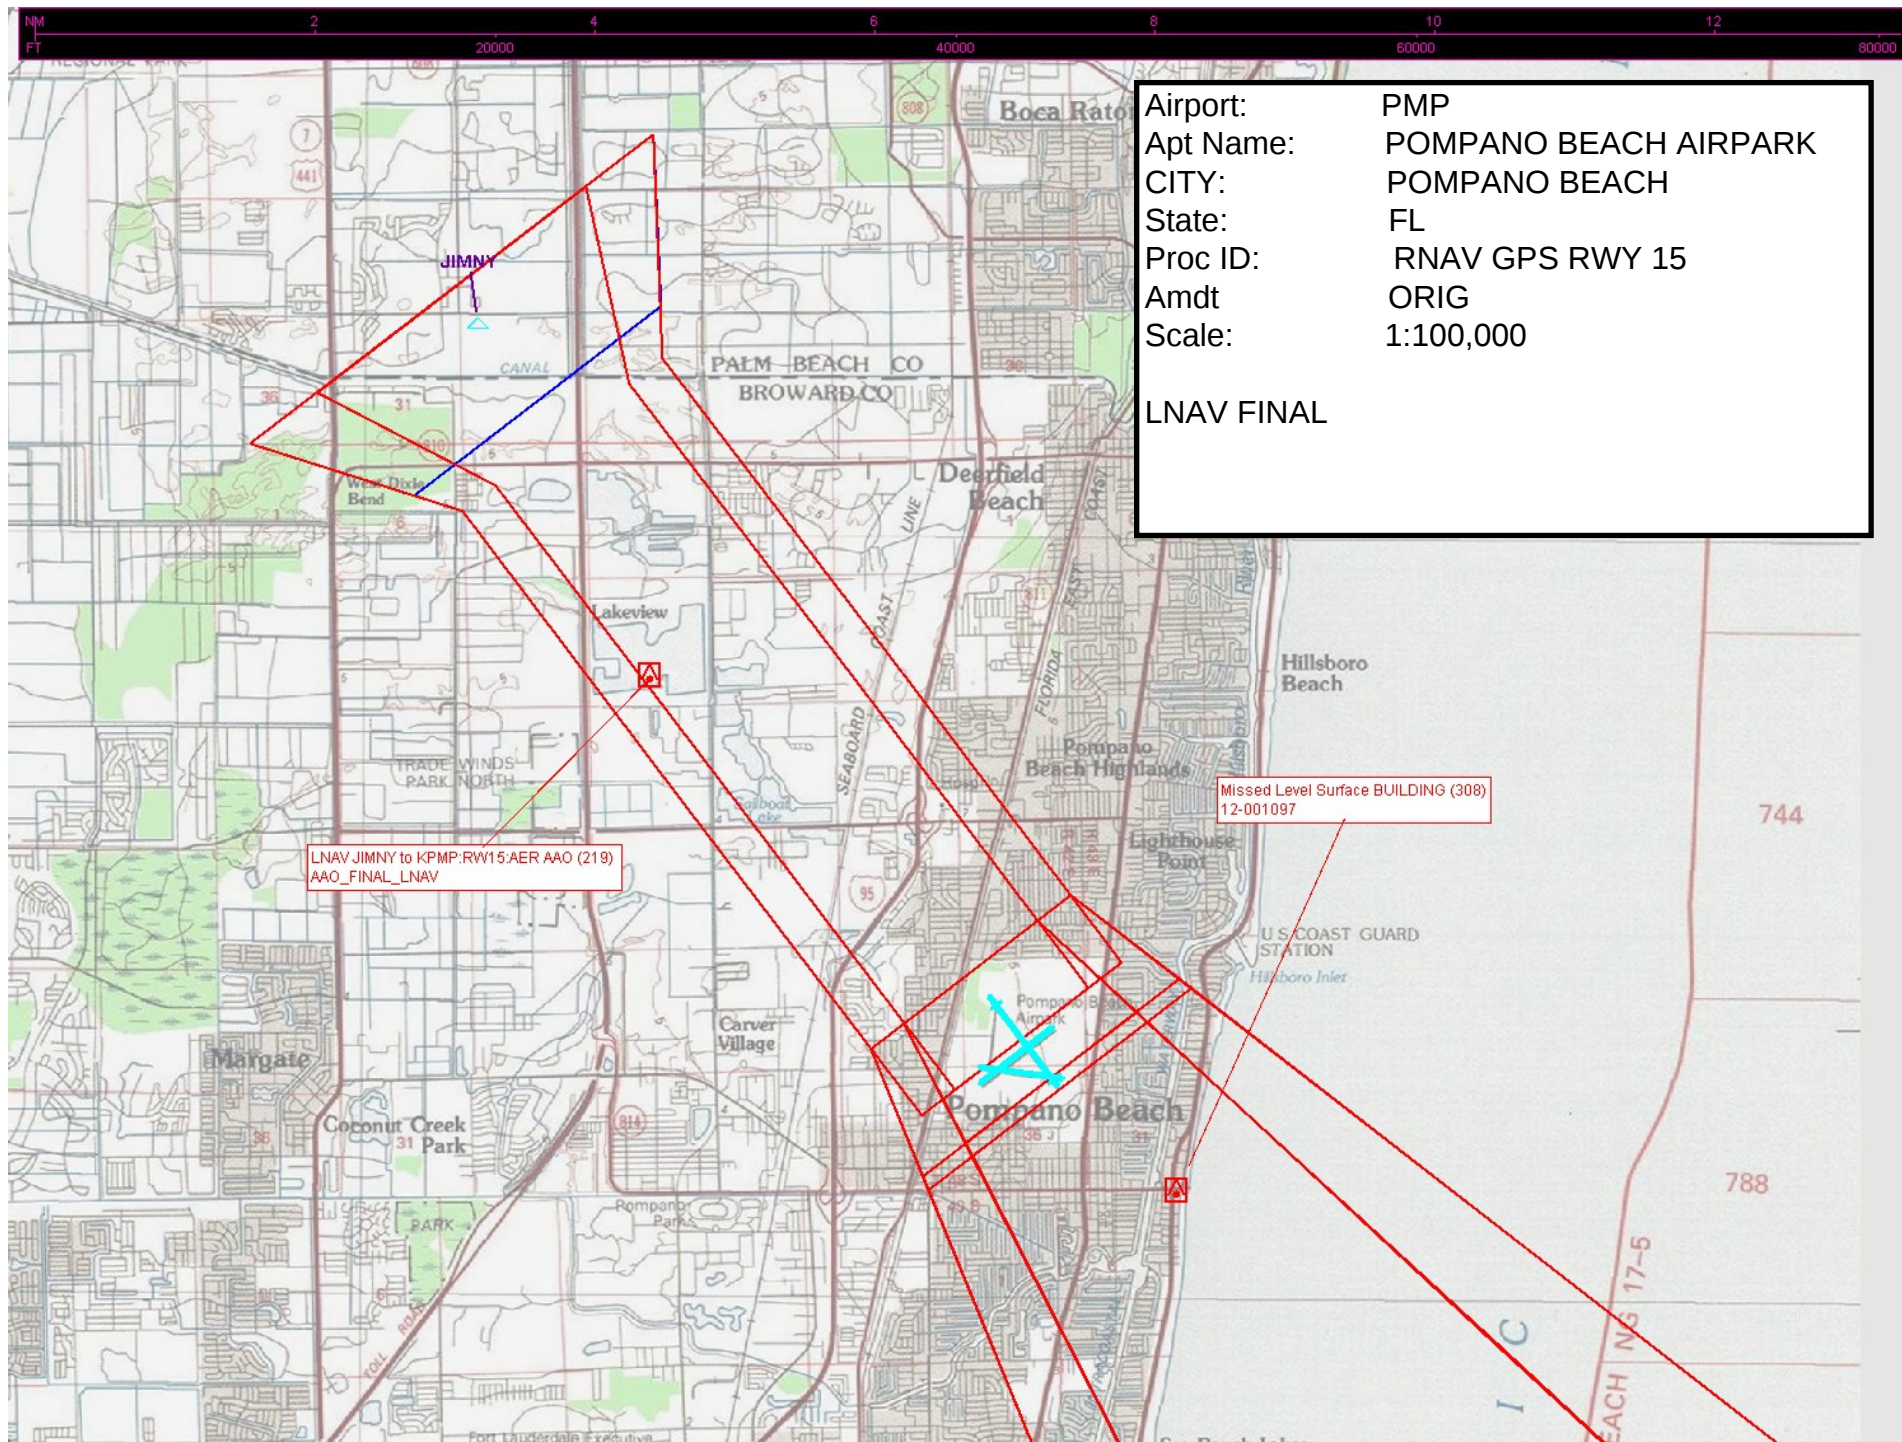


Airport:	PMP
Apt Name:	POMPANO BEACH AIRPARK
CITY:	POMPANO BEACH
State:	FL
Proc ID:	RNAV GPS RWY 15
Amdt	ORIG
Scale:	1:100,000

LNAV FINAL

LNAV JIMNY to KPMP:RWY15:AER AAO (219)
AAO_FINAL_LNAV

Missed Level Surface BUILDING (308)
12-001097

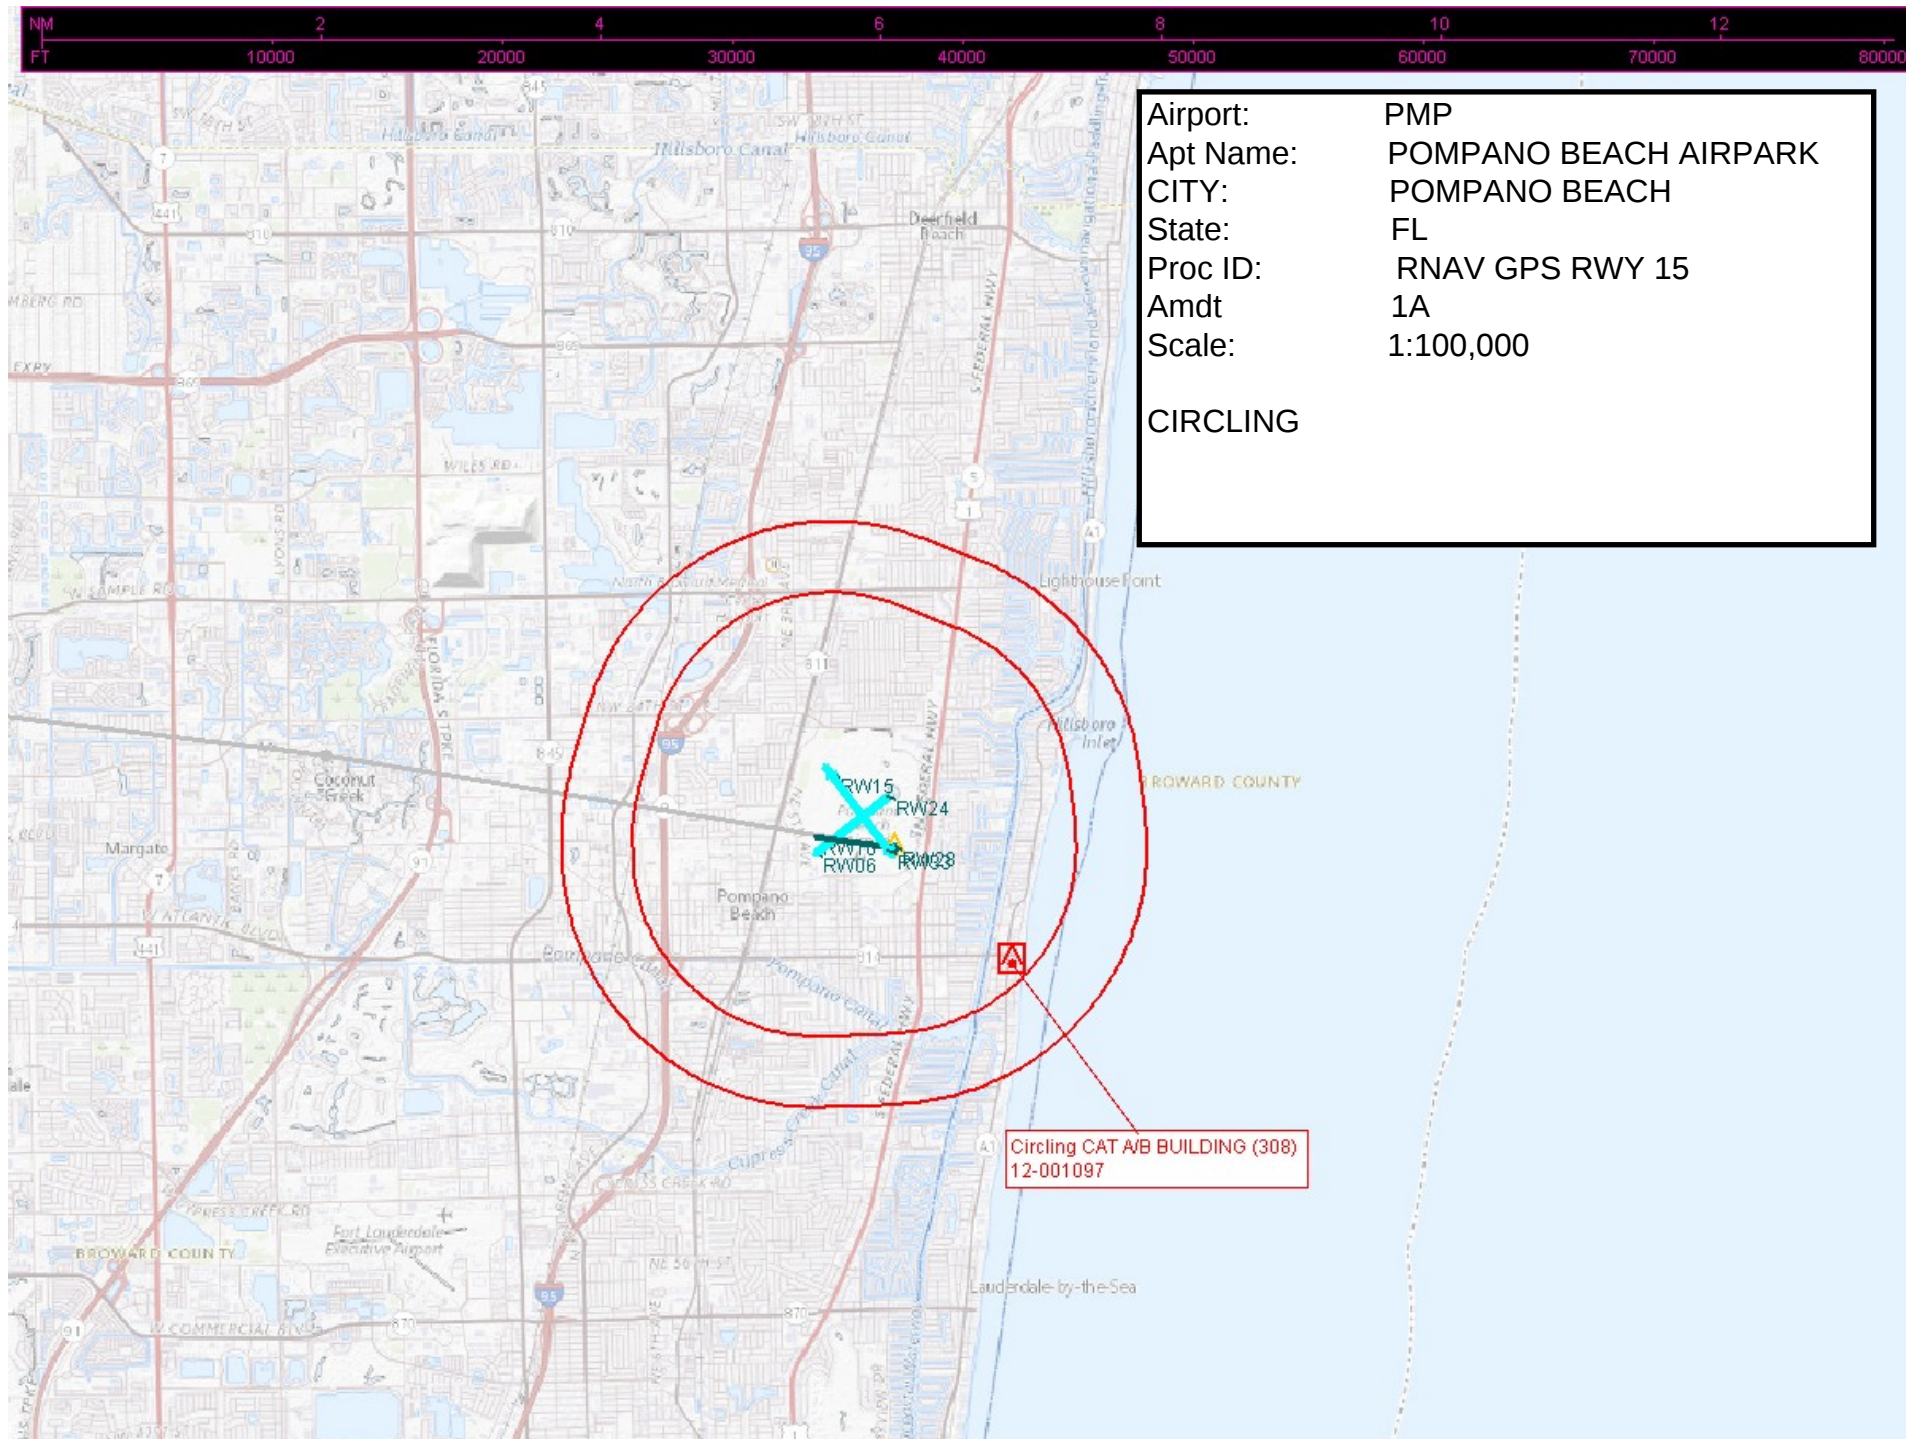

Airport: PMP
Apt Name: POMPANO BEACH AIRPARK
CITY: POMPANO BEACH
State: FL
Proc ID: RNAV GPS RWY 15
Amdt: 1A
Scale: 1:100,000

CIRCLING

Circling CAT A/B BUILDING (308)
12-001097