

Flight Procedures Cover Page	Task Action: Abbreviated Amendment	Task Type: IAP	Estimated Chart Date: 05/19/2022	APWS Task ID: E984FBBF64294B60A09481955FFE952A	APWS Project ID: 0F03D2C004B94BF58A79604D73F377FD
Procedure: VOR RWY 7 AMDT 12B		Enroute: NO	Specialist: Miller, Ralph		Agreement Number:
Airport ID: KFDY			Airport City: FINDLAY		State: OH
Facility ID: FBC	Facility Type: VORTAC	Flight Inspection Remark Type:			
Procedure Comments: ABBREVIATED AMENDMENT. ORDER 8260.3, CHAPTER 2, NEW CIRCLING CRITERIA APPLIED. INCORPORATE T NOTAM 1/0820 UPDATING CAT D MINIMUMS AND ADJUSTNG ALTERNATE MINIMUMS. INCORPORATE T-NOTAM 1/8855 MSA SECTOR 180 CW 360 MIN ALT UPDATED. ACTIVE DATA USED. CONTACT JASON KRETSCHMER, AJV-A421, 405-954-4019. <i>Digitally signed by</i> JASON KRETSCHMER Apr 04, 2022					

J ZEDER 03/02/2022






VORTAC FBC	APP CRS	Rwy Idg
108.2	048°	4558
Chan 19		TDZE 809
		Apt Elev 813

OLD

VOR RWY 7
FINDLAY (FDY)

⚠ Visibility reduction by helicopters NA. When local altimeter setting not received, use Lima Allen County altimeter setting and increase all MDA 80 feet, and increase S-07 and Circling Cats C/D visibility ¼ mile.	MISSED APPROACH: Climb to 2500 then right turn direct FBC VORTAC and hold.
--	---

ASOS 132.85	TOLEDO APP CON 120.8 317.55	UNICOM 122.725 (CTAF) 0
-----------------------	---------------------------------------	-----------------------------------

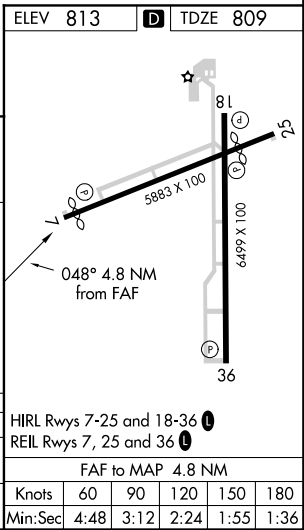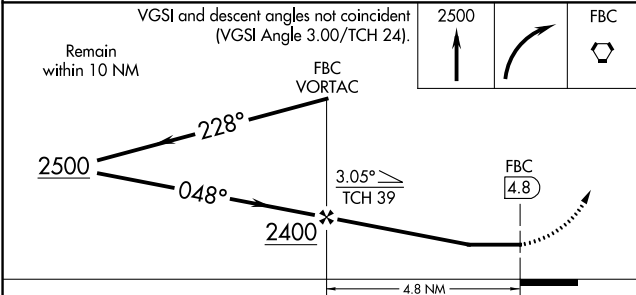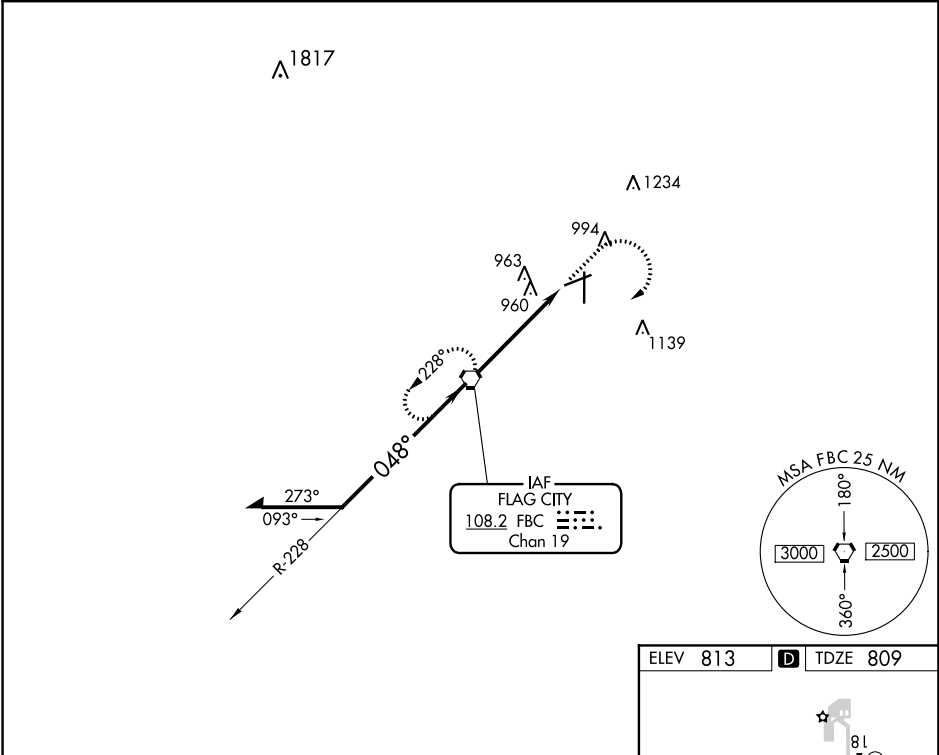


CATEGORY	A	B	C	D
S-7	1260-1 451 (500-1)		1260-1¼ 451 (500-1¼)	1260-1½ 451 (500-1½)
CIRCLING	1440-1 627 (700-1)		1440-1¾ 627 (700-1¾)	1440-2 627 (700-2)

1" = 41666 feet

Eugene F. Kratz Toledo Express

AIRPORT ID	KFDY	NO.	SEGMENT	OBSTRUCTION	ELEV
AIRPORT NAME	FINDLAY		VOR FINAL	ELEVATOR	1000
CITY	FINDLAY		MISSED LEVEL	TOWER	1310
STATE	OH		MISSED HOLD	TOWER	1271
Proc ID:	VOR RWY 7		FINAL 7:1	AAO	1025
Amdt #	A128				
Scale:	1:500,000				
Segment	FINAL AND MISSED				

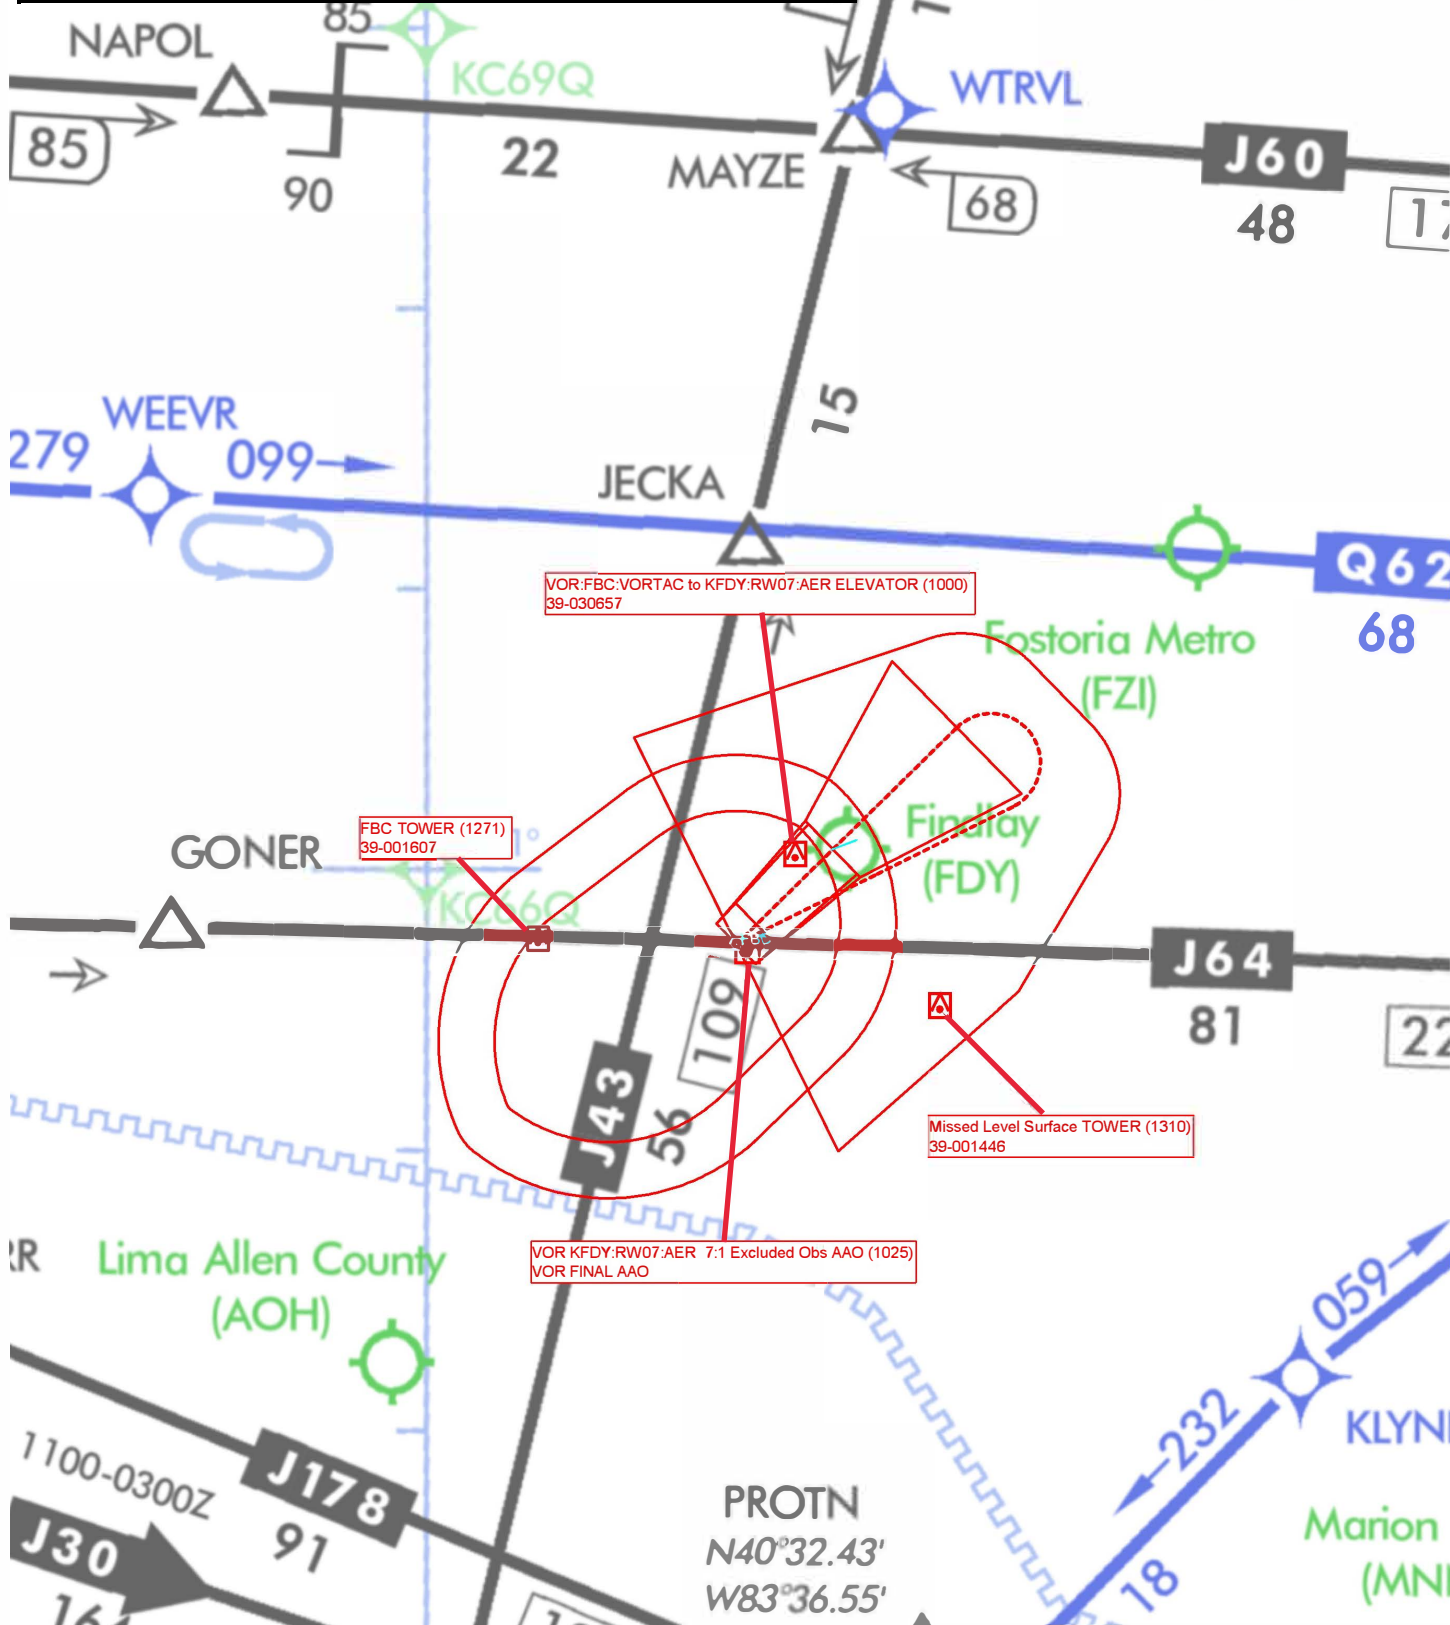

AIRPORT ID	KFDY	NO.	SEGMENT	OBSTRUCTION	ELEV
AIRPORT NAME	FINDLAY		VOR FINAL	ELEVATOR	1000
CITY	FINDLAY		VOR FINAL 7:1	AAO	1025
STATE	OH		CIRCLING CAT A	BUILDING	994
Proc ID:	VOR RWY 7		CIRCLING CAT B	TOWER	1072
Amdt #	A12B		CIRCLING CAT C	TOWER	1139
Scale:	1:500,000		CIRCLING CAT D	TOWER	1234
Segment	FINAL AND CIRCLING				

